


COPYRIGHT:
 The design and details shown on this drawing are applicable to their project only and may not be reproduced in whole or in part or be used for any other project or purpose without the written permission of Limerick City and County Council with whom copyright resides.

DO NOT SCALE from this drawing. Use figured dimensions.
 Contractor to check all dimensions on site prior to commencement of works. Any discrepancies are to be referred to the ARCHITECT.

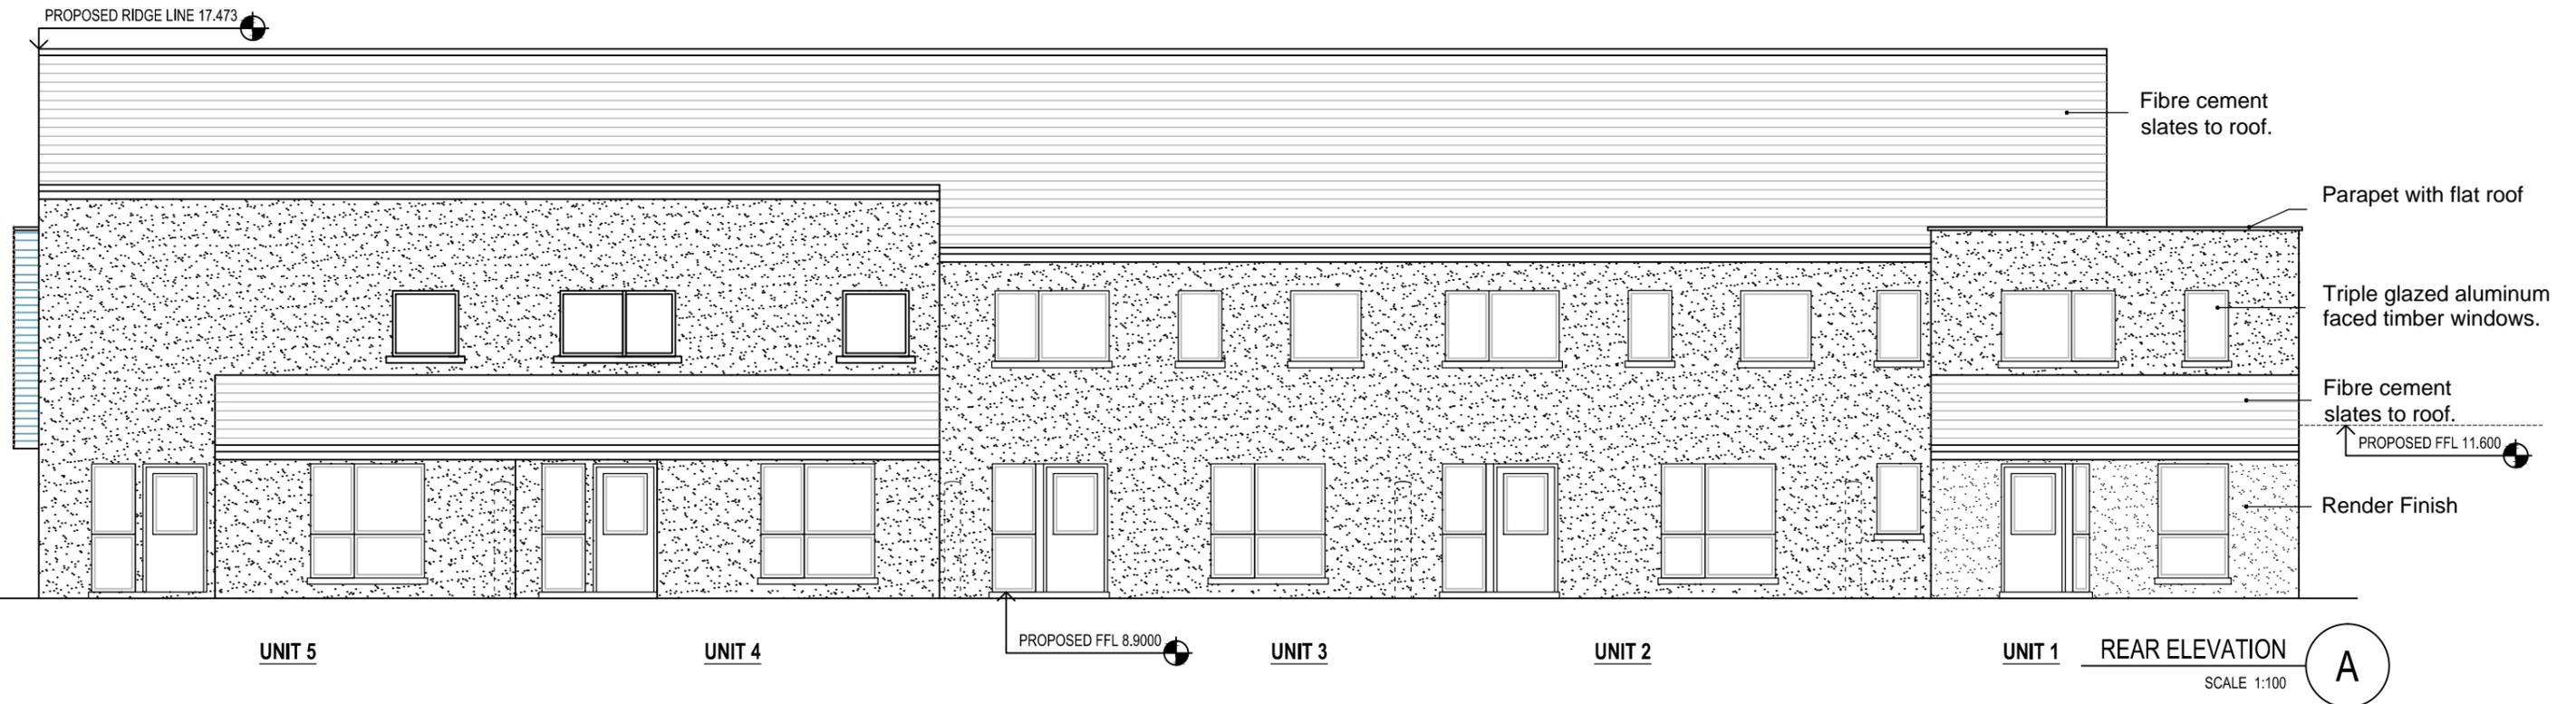

 Limerick City and County Council Design and Delivery Services Merchants Quay Limerick	
PROJECT: KILEEY ROAD HOUSING -	
STAGE: PLANNING	
DRAWING TITLE: REAR ELEVATIONS -	
DATE: 05.07.2018	DRAWING NO: 17133-1.2
SCALE: 1-100	
DRAWN: AG	SHEET SIZE: A3 REVISION: -
CHECKED: AG	
JOB NO: 17133	