


- Building Usage
- Aparthotel
 - Commercial
 - Cafe | Restaurant | Bar
 - Cultural
 - Retail
 - Residential

For Site Levels refer to Landscape Architects Drawings
All levels referenced to Malin Head Datum
KEY PLAN

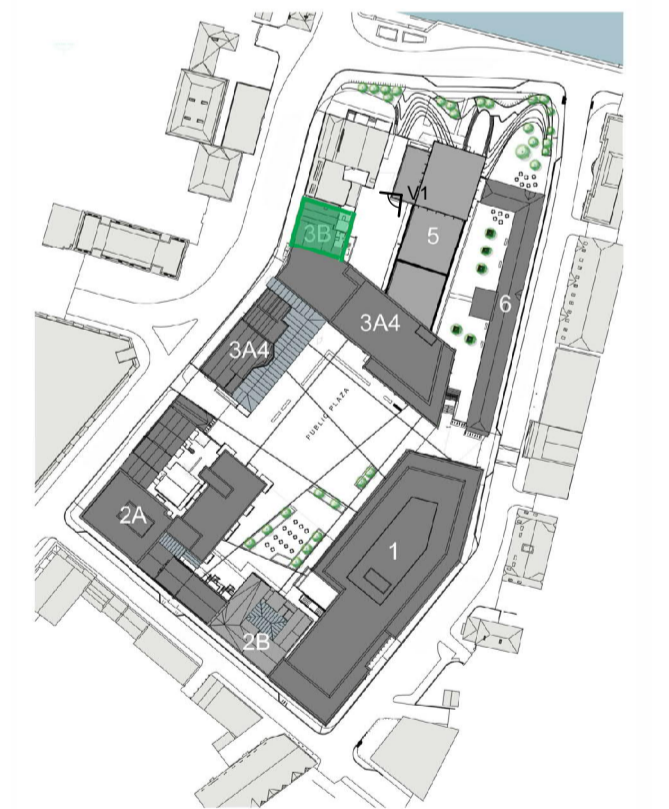

ISSUE/REVISION HISTORY

I/R	DATE	DESCRIPTION
-	Jan 19	Planning Submission

PROJECT NUMBER
60568520

SHEET TITLE
Parcel 3B - Proposed Basement & Ground Floor Plans

SCALE 1:100@A1

SHEET NUMBER OPRA-ACM-Z3B-ZZ-DR-AR-11001

REV

This drawing has been prepared for the use of AECOM's client. It may not be used, modified, reproduced or relied upon by third parties, except as agreed by AECOM or as required by law. AECOM accepts no responsibility, and denies any liability, whatsoever, to any party that uses or relies on this drawing without AECOM's express written consent. Do not scale this document. All measurements must be obtained from the stated dimensions.

