



Key
Existing Construction

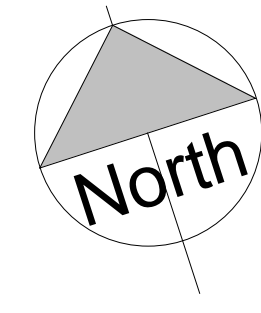

Bank Place

Michael Street

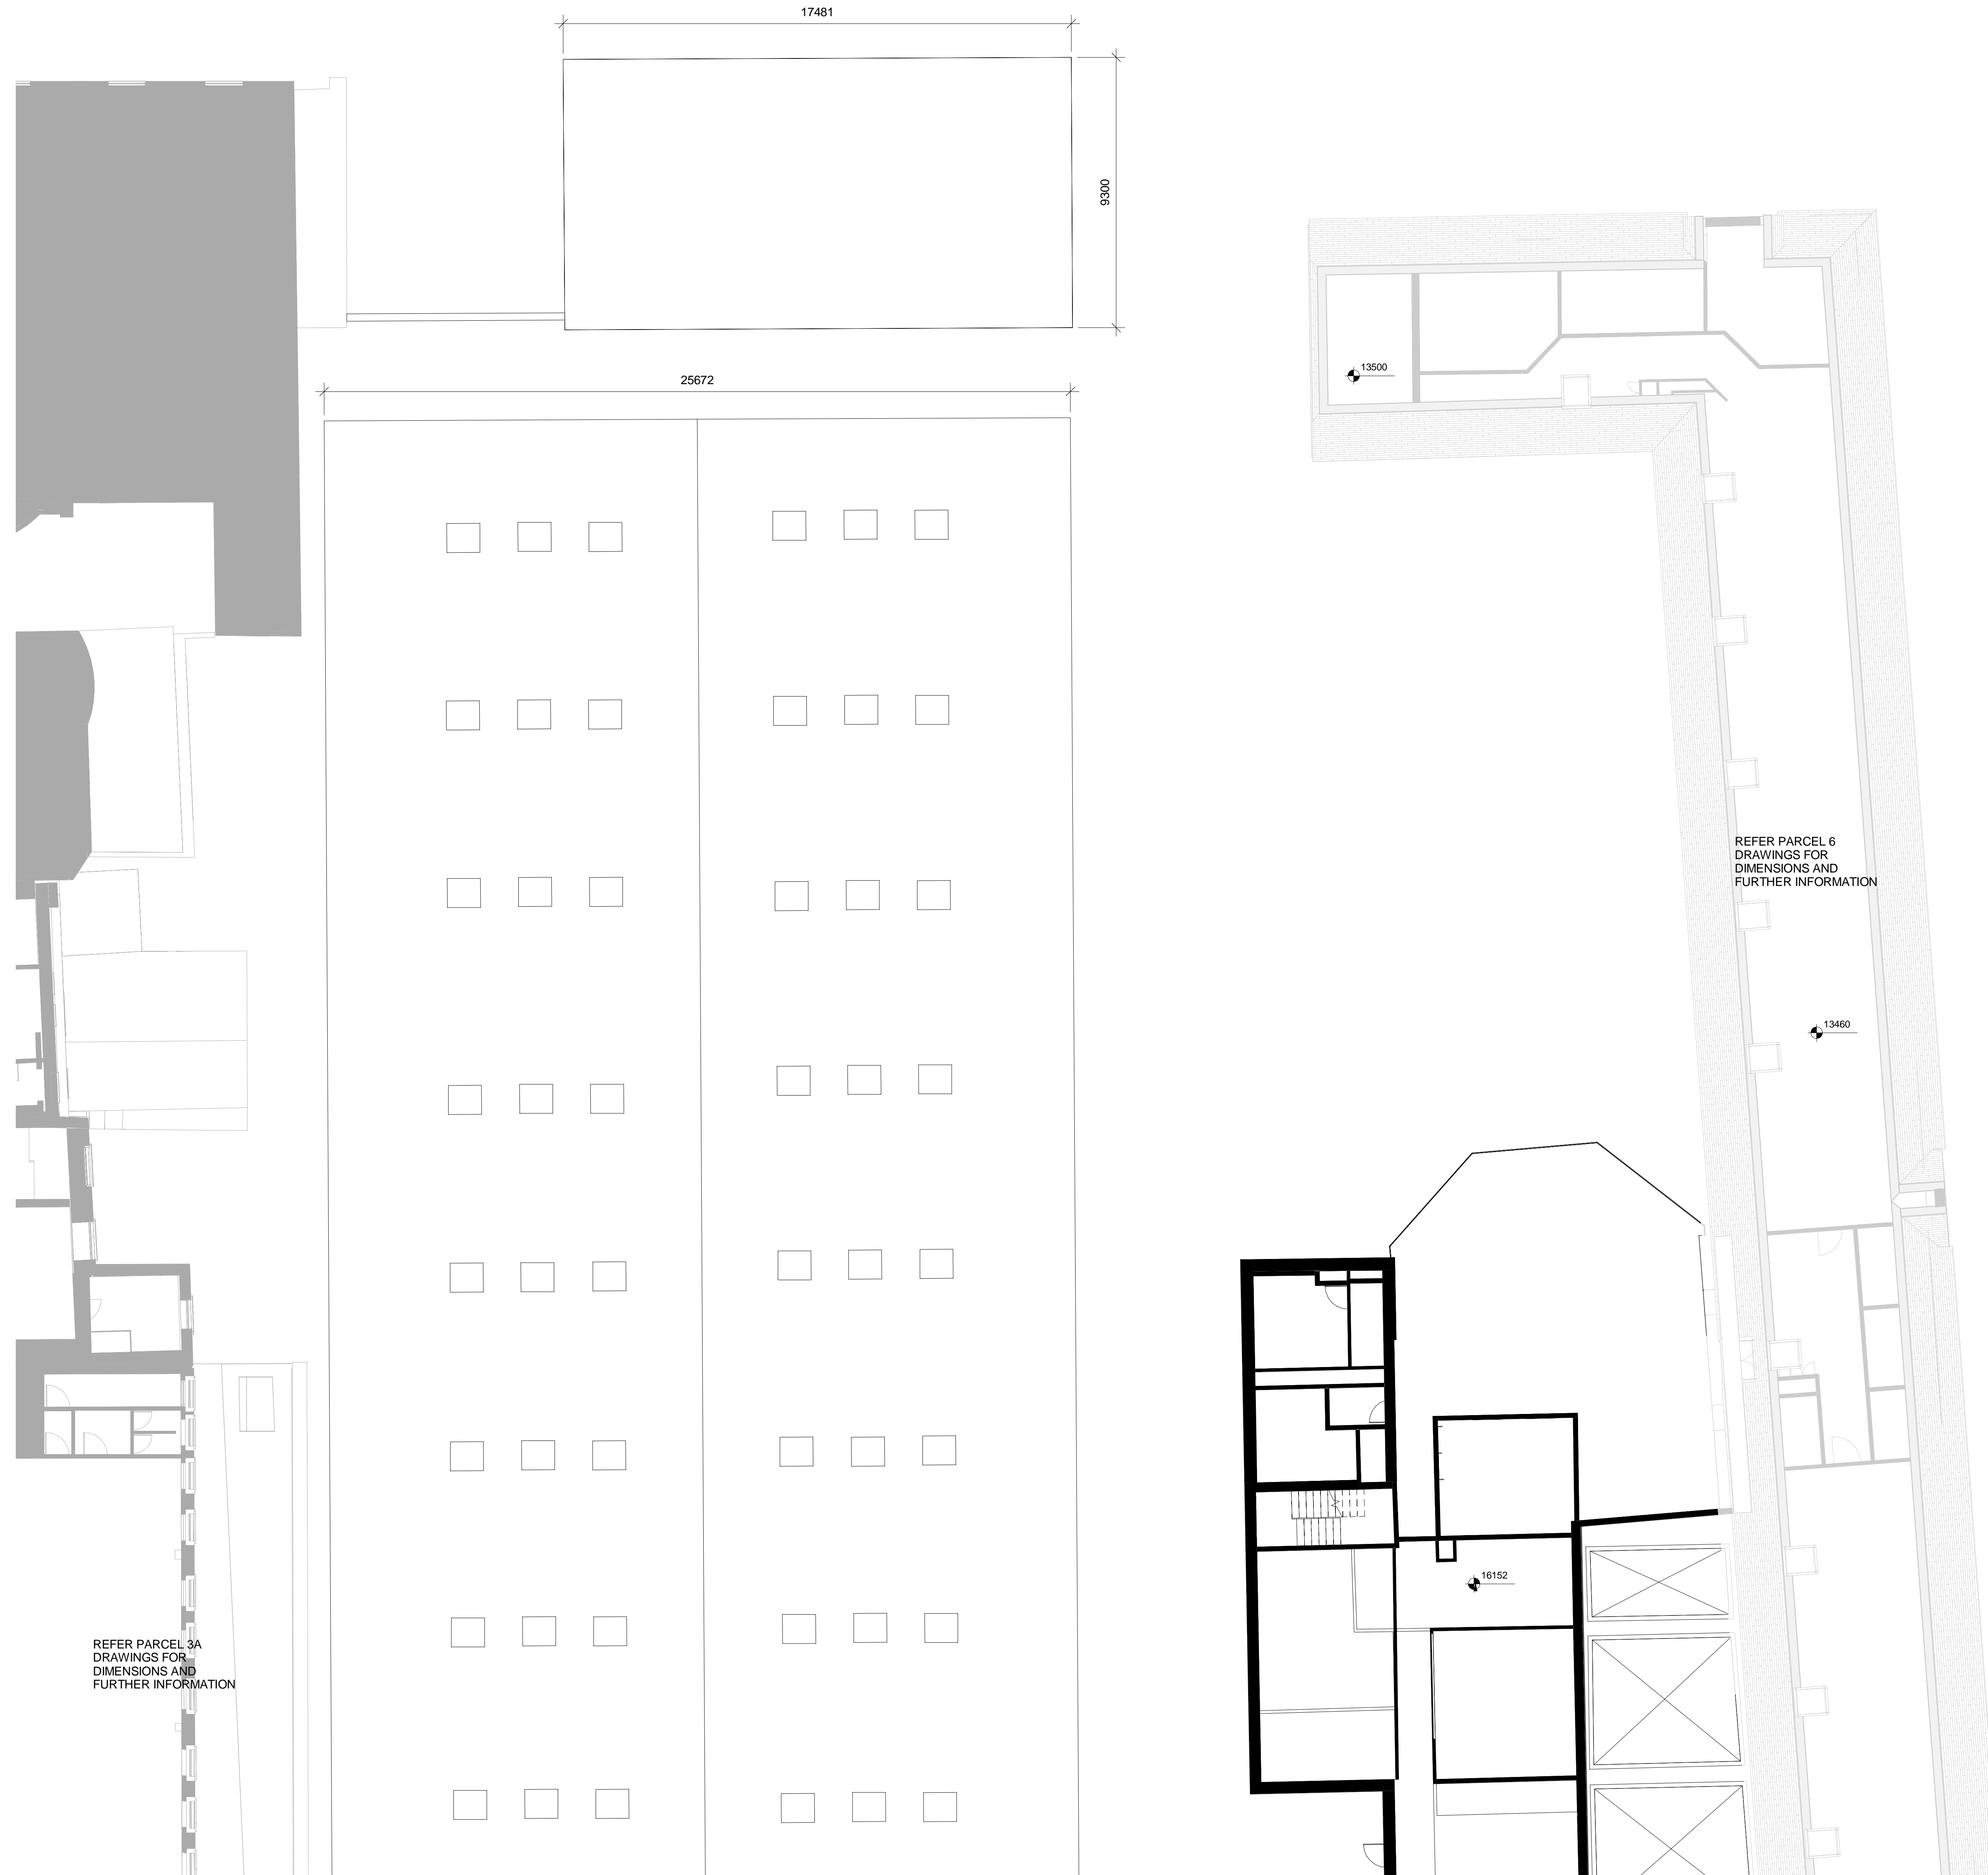

1 Existing Level_02 Floor Plan
SCALE: 1 : 100

All levels referenced to Malin Head Datum
KEY PLAN



ISSUE/REVISION HISTORY

IR	DATE	DESCRIPTION
1	Jan 18	Planning Submission

PROJECT NUMBER

60568520

SHEET TITLE

Parcel 5 - Existing Second Floor Plan

SCALE 1 : 100@A0

SHEET NUMBER

OPRA-ACM-Z05-ZZ-DR-AR-09004

ISO A1 841mm x 1189mm

Approved:
Checked: Checker
Approver

Project Management Initials: Designer:
Designer

Last Printed: 13/02/2019 14:39:42
Filename: G:\ACAD\20568520_Project\Opera\Site\DWG\101_VIP\01_BIM\01_Central\05_Zone 5\New Option\OPRA-ACM-Z05-ZZ-AR-09004_Rev 001.rvt

This drawing has been prepared for the use of AECOM's staff & they shall not be used, modified, reproduced or released by AECOM or any other party without the prior written consent of AECOM. All measurements must be obtained from the stated dimensions.