




Project Management Initials: Designer: \_\_\_\_\_  
 Checked: Checker: \_\_\_\_\_  
 Approved: Approver: \_\_\_\_\_  
 ISO A1 841mm x 1189mm

Last Printed: 11/03/2019 16:20:42  
 Filename: G:\ACAD\20568520\_Project\Opera\404\Diag\01\_WIP\01\_BIM\01\_Central\05\_Zone 5\New Opera\OPRA-ACM-Z05-ZZ-AR-AR-004\_rev.cdw  
 Printed on: \_\_\_\_\_  
 Recycled Content Paper

This drawing has been prepared for the use of AECOM clients & may not be used, modified, reproduced or released without the prior written consent of AECOM. All measurements must be obtained from the stated dimensions.

For Site Levels refer to Landscape Architects Drawings  
 All levels referenced to Malin Head Datum  
**KEY PLAN**

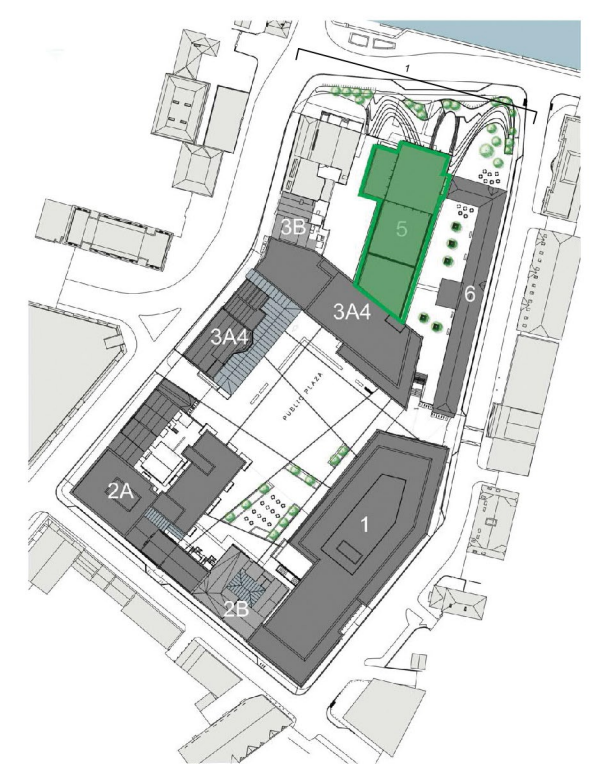

**ISSUE/REVISION HISTORY**

IR	DATE	Revising Submission	DESCRIPTION

<b>PROJECT NUMBER</b>	60568520
<b>SHEET TITLE</b>	Parcel 5 - Proposed North Elevation
<b>SCALE</b>	1 : 100@A0
<b>SHEET NUMBER</b>	REV
<b>PROJECT IDENTIFICATION</b>	OPRA-ACM-Z05-ZZ-DR-AR-13002

**1 North Elevation**  
 SCALE: 1 : 100