

EAST BLOCK					
COLOUR	TYPE	NO. BED	NO. PERSON	STOREYS	COUNT
Yellow	APT	2	4	1	1
	UNIT NO'S	EB2, EB8, EB11, EB12, EB16, EB17			6
Cyan	DUPLEX	2	4	2	2
	UNIT NO'S	EB1, EB3, EB7, EB9			4
Blue	HOUSE	3	6	3	3
	UNIT NO'S	EB4, EB5, EB6			3
Light Green	HOUSE	4	7	2	2
	UNIT NO'S	EB10, EB13, EB19			3
Pink	HOUSE	3	5	2	2
	UNIT NO'S	EB14, EB15, EB18, EB20			4

SOUTH BLOCK					
COLOUR	TYPE	NO. BED	NO. PERSON	STOREYS	STOREYS
Pink	HOUSE	3	5	2	2
	UNIT NO'S	UNIT 1, UNIT 2, UNIT 3, UNIT 4, UNIT 5, UNIT 7			6
Orange	APT	2	4	2	2
	UNIT NO'S	UNIT 6			1

SUMMARY EAST BLOCK:

2 BED/4 PERSON APT - 6 UNITS
 2 BED/4 PERSON DUPLEX - 4 UNITS
 3 BED/6 PERSON HOUSE - 3 UNITS
 4 BED/7 PERSON HOUSE - 3 UNITS
 3 BED/5 PERSON HOUSE - 4 UNITS
 SUBTOTAL = 20 UNITS

SUMMARY SOUTH BLOCK:

3 BED/5 PERSON HOUSE - 6 UNITS
 2 BED/4 PERSON HOUSE - 1 UNIT
 SUBTOTAL = 7 UNITS

TOTAL SUMMARY:

2 BED/4 PERSON APT - 6 UNITS
 2 BED/4 PERSON DUPLEX - 4 UNITS
 3 BED/6 PERSON HOUSE - 3 UNITS
 4 BED/7 PERSON HOUSE - 3 UNITS
 3 BED/5 PERSON HOUSE - 10 UNITS
 2 BED/4 PERSON HOUSE - 1 UNIT
 SUBTOTAL = 27 UNITS


Notes:
 DO NOT SCALE FROM THIS DRAWING. USE FIGURED DIMENSIONS IN ALL CASES. VERIFY DIMENSIONS ON SITE AND REPORT ANY DISCREPANCIES TO THE ARCHITECTS IMMEDIATELY. THIS DRAWING TO BE READ IN CONJUNCTION WITH THE ARCHITECTS SPECIFICATION. © THIS DRAWING IS COPYRIGHT AND MAY ONLY BE REPRODUCED WITH THE ARCHITECTS PERMISSION.

Drawing Notes:

KEY - SITE PLAN

- SITE BOUNDARY
- PROPOSED COSGRAVE PARK DEVELOPMENT TO BE COMPLETED
- PROPOSED ATTENUATION TANK
- EXISTING BUILDINGS TO BE DEMOLISHED
- PROPOSED TREES
- ⊗ EXISTING TREES RETAINED
- ⊗ EXISTING TREES TO BE REMOVED
- ⊙ PARKING
- OR. OVERRUN FOR CONER RADII
- ⊕ FINISHED ROAD LEVEL

EB-07
 UNIT NUMBER
 BLOCK TYPE
 EB - EAST BLOCK
 SB - SOUTH BLOCK

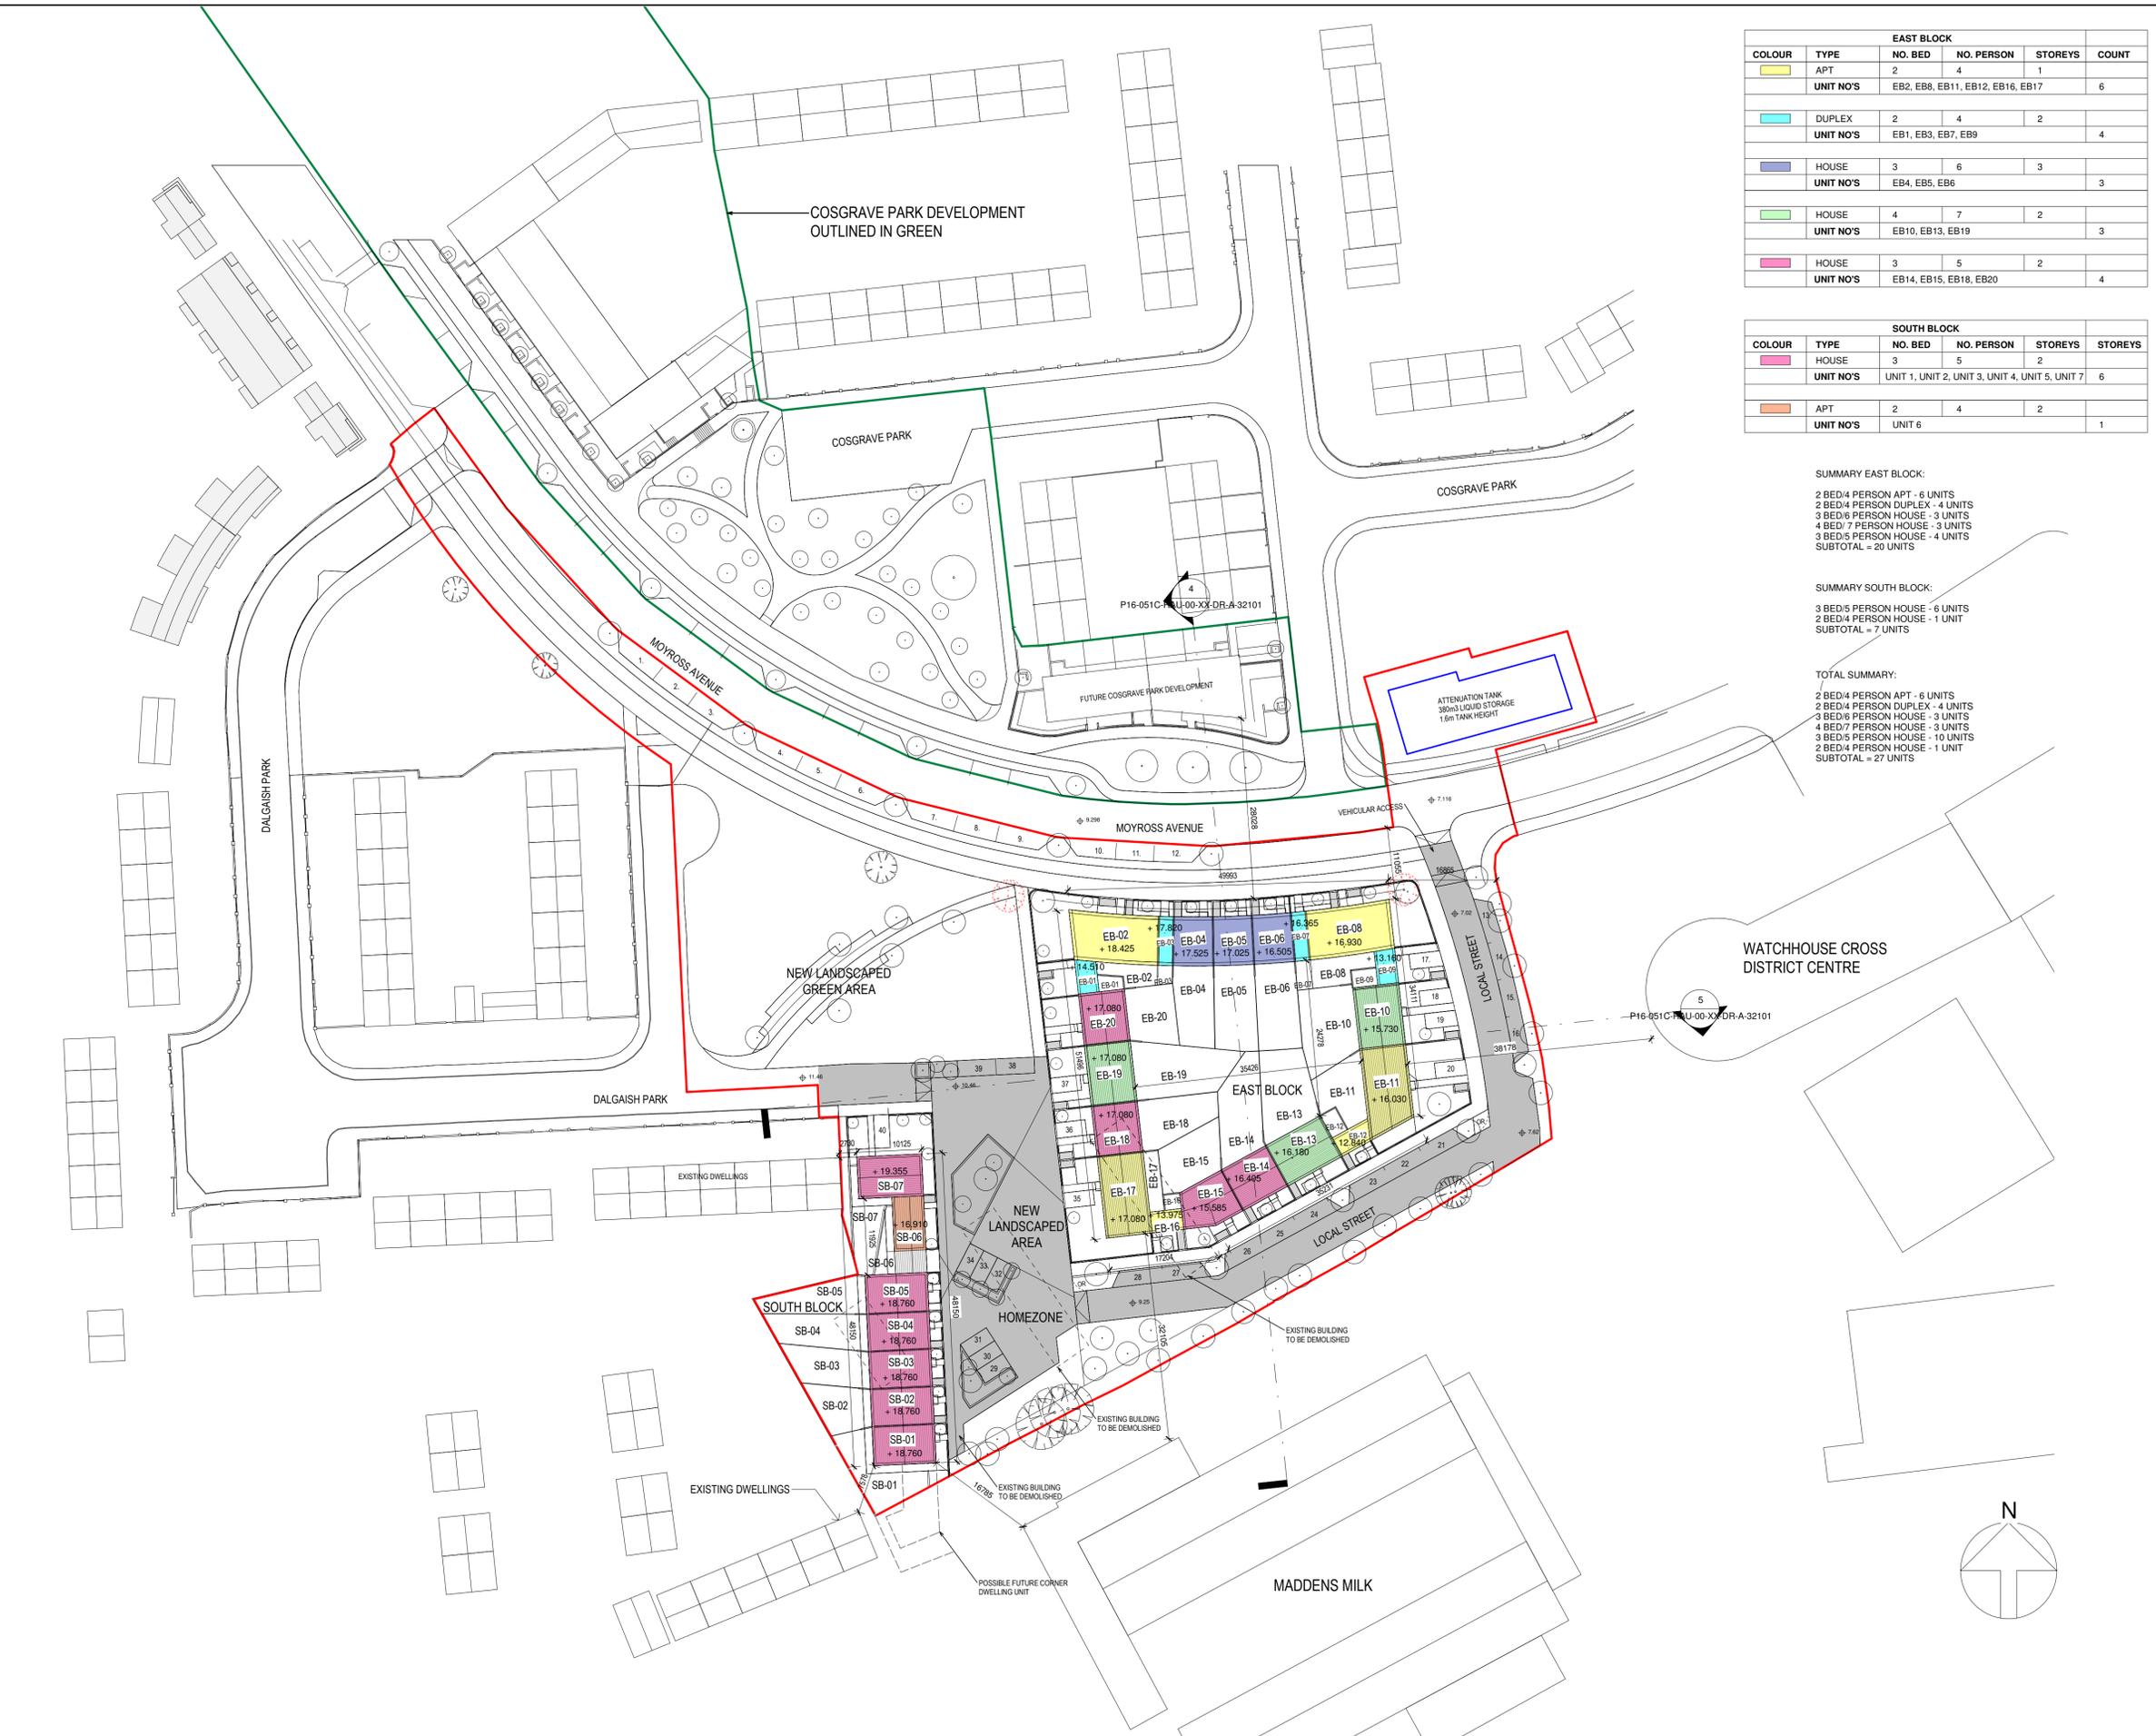

1 - SITE PLAN - PROPOSED
 1 : 500

B	04.06.2019	SOC	ISSUED FOR PLANNING
A	07.05.2019	SOC	DRAFT ISSUE

REV	DATE	DRN	DESCRIPTION

Reddy Architecture + Urbanism
 Douglas Business Park
 Carrigaline Rd, Douglas,
 Cork, T12 P088
 T: +353 (0)21 4362922
 W: www.reddyarchitecture.com
 E: info@reddyarchitecture.com

Client Details:
 LIMERICK CITY & COUNTY COUNCIL

Project Details:
 DALGAISH PARK
 MOYROSS, LIMERICK, CO. LIMERICK

Drawing Title:
 SITE PLAN - PROPOSED

Job No	Date	Scale
16-051C	02/04/2019	As indicated
Status	Drawn By:	GS
S10 - Issued for Planning	Checked By:	CL
Purpose:	3.0 Planning	
Drawing Number		Revision

P16-051C-RAU-00-XX-DR-A-31101 **B**