
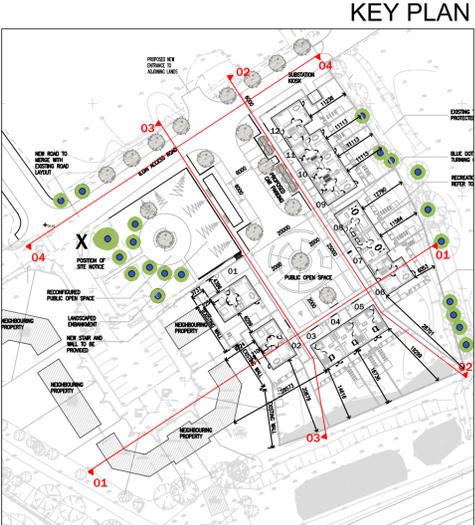


# CONTIGUOUS ELEV 01

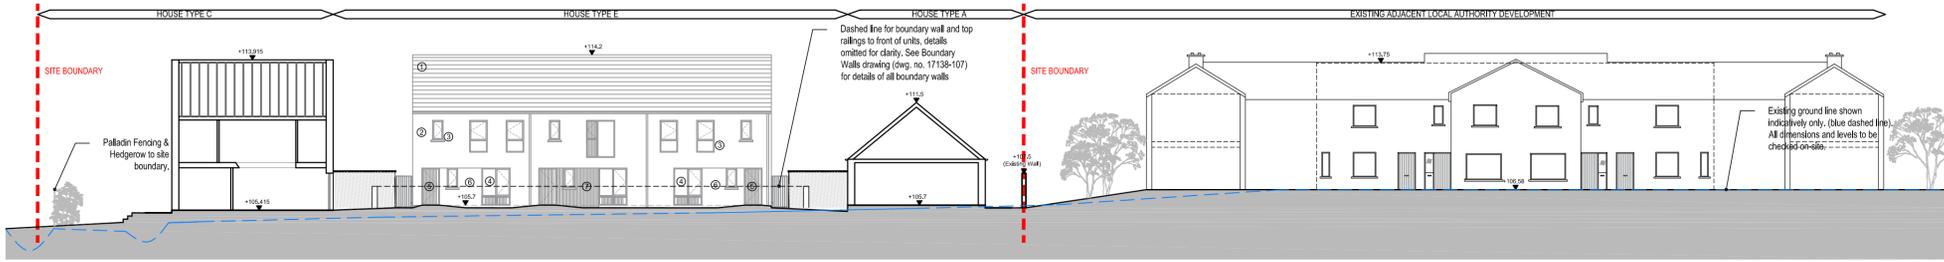

KEY PLAN


NOTE:  
PLEASE SEE SITE PLAN DAWRING NO. 17138-105 FOR FULL SITE LAYOUT DETAILS.

TABLE OF MATERIALS	
1.	ROOF FINISH - FIBRE CEMENT SLATES
2.	ROUGH CAST RENDER FINISH
3.	SELECTED TRIPLE GLAZED ALUCLAD WINDOWS
4.	SELECTED TRIPLE GLAZED ALUCLAD WINDOWS WITH COMPOSITE PANEL
5.	SELECTED uPVC DOORS
6.	SMOOTH RENDER FINISH
7.	SELECTED COMPOSITE METAL SHEETING CLADDING
8.	ALUMINIUM GUTTERS & DOWNPIPES


# CONTIGUOUS ELEV 02



# CONTIGUOUS ELEV 03

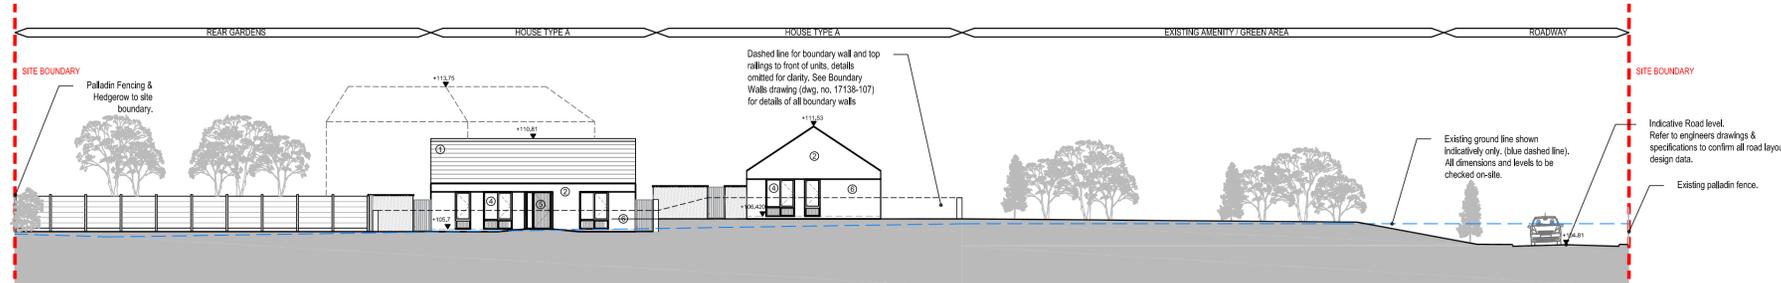

# CONTIGUOUS ELEV 04

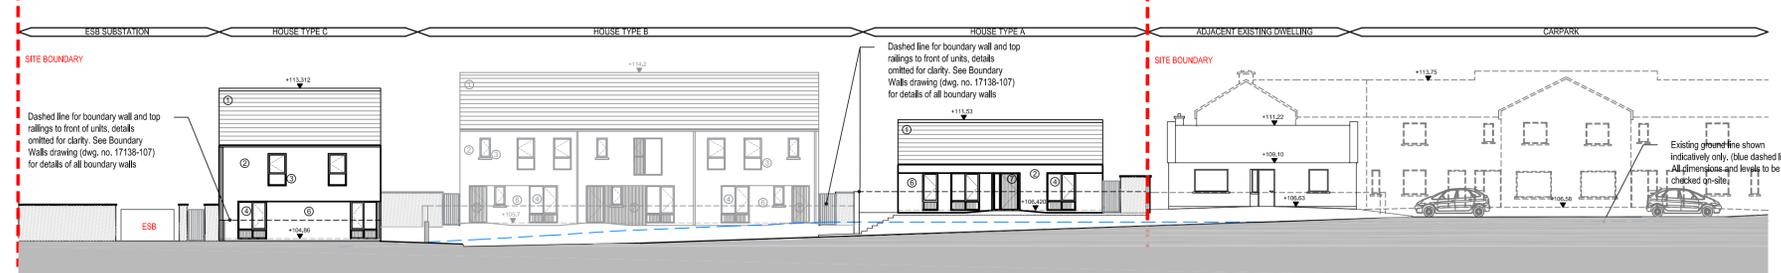

COPYRIGHT:  
The design and details shown on this drawing are applicable to their project only and may not be reproduced in whole or in part or be used for any other project or purpose without the written permission of Limerick City and County Council with whom copyright resides.  
DO NOT SCALE from this drawing. Use figured dimensions.  
Contractor to check all dimensions on site prior to commencement of works. Any discrepancies are to be referred to the ARCHITECT.

REVISIONS				
NO.	DATE	BY	CHECKED	DESCRIPTION



PROJECT:  
HOUSING DEVELOPMENT  
KNOCKLONG, CO. LIMERICK

STAGE:  
PART 8 PLANNING

DRAWING TITLE:  
CONTIGUOUS ELEVATIONS

DATE: AUGUST 2019	DRAWING NO:
SCALE: 1:200	17138-110
DRAWN: DMc	SHEET SIZE: A1
CHECKED: CR	REVISION: 02
JOB NO: 17138	FILE NAME: -