


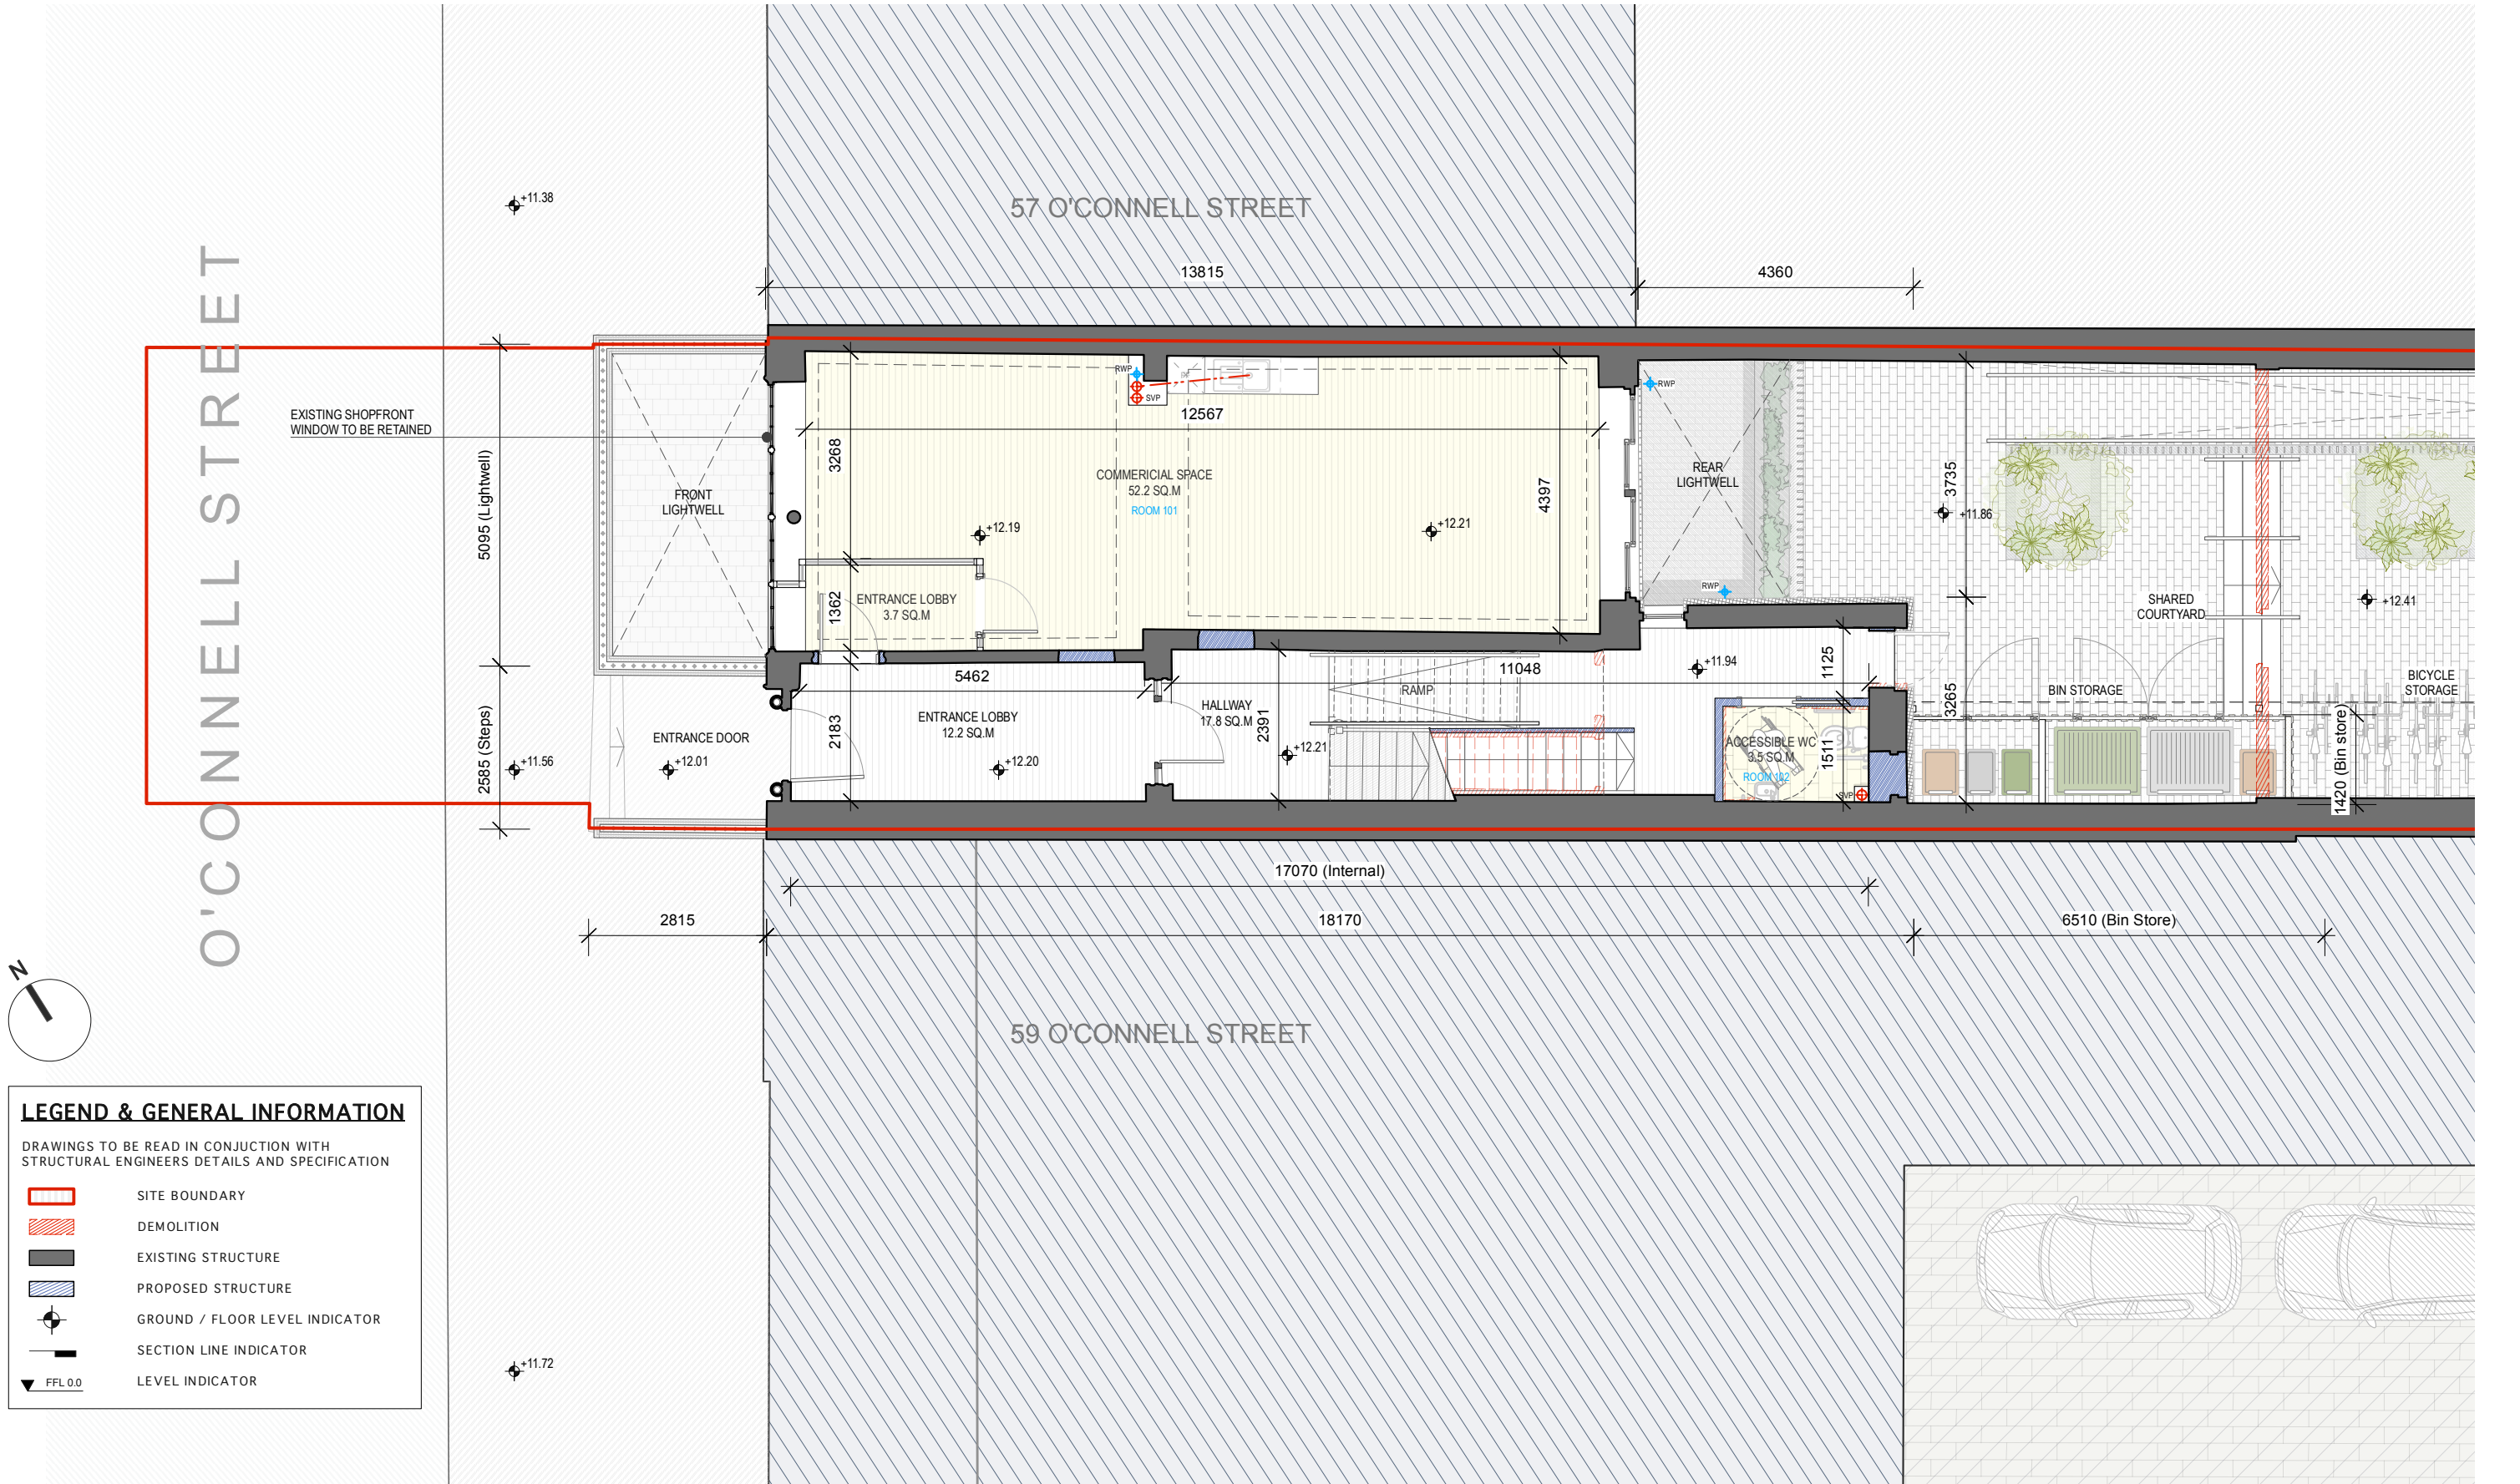

LEGEND & GENERAL INFORMATION

DRAWINGS TO BE READ IN CONJUNCTION WITH
STRUCTURAL ENGINEERS DETAILS AND SPECIFICATION

- SITE BOUNDARY
- DEMOLITION
- EXISTING STRUCTURE
- PROPOSED STRUCTURE
- GROUND / FLOOR LEVEL INDICATOR
- SECTION LINE INDICATOR
- LEVEL INDICATOR

REVISIONS	STATUS	DRAWN	CHECKED

REVISIONS	STATUS	DRAWN	CHECKED

REVISIONS		STATUS		DRAWN	CHECKED
A	02/12/22	FA	FOR APPROVAL	KMS	PK
B	15/12/22	FA	PART 8 PLANNING APPROVAL	KMS	PK
C	24/02/23	FA	RESPONSE TO SUB/OBSERVATIONS	KMS	PK

STATUS : PR - PRELIMINARY ISSUE; FI - FOR INFORMATION; FA - FOR APPROVAL; FP - FOR PRICING; FC - FOR CONSTRUCTION

PROJECT: 58 O'CONNELL STREET - LIMERICK GEORGIAN HOUSING
DRAWING: O'CONNELL STREET TOWNHOUSE - GROUND FLOOR PLAN
JOB NO: 2038 CLIENT: LIMERICK CITY AND COUNTY COUNCIL
DATE: DEC' 2022 SCALE: 1:100 (A3)
PAUL KEOGH ARCHITECTS, CATHEDRAL COURT, NEW ST., DUBLIN 8.
TEL NO: 01 6791551 FAX NO: 01 6793476 E-MAIL: info@pka.ie
DRAWING NO.: 2038 / PA / 002 / C
NOTIFY ARCHITECT OF ANY DISCREPANCIES - CHECK DIMENSIONS ON SITE - DO NOT SCALE.
USE FIGURED DIMENSIONS ONLY - COPYRIGHT RESERVED - PAUL KEOGH ARCHITECTS ©

