



COPYRIGHT:  
The design and details shown on this drawing are applicable to their project only and may not be reproduced in whole or in part or be used for any other project or purpose without the written permission of Limerick City and County Council with whom copyright resides.

DO NOT SCALE from this drawing. Use figured dimensions.  
Contractor to check all dimensions on site prior to commencement of works. Any discrepancies are to be referred to the ARCHITECT.

LEGEND:  
— BOUNDARY LINE OF PROPOSED LIMERICK CITY AND COUNTY COUNCIL SITE SHOWN IN RED

©Talte Éireann/National Mapping Division/NMA/CYAL50252415

REVISIONS

MAR.24 01 MF - DRAFT  
DATE REV. BY CHECKED DESCRIPTION



LA Housing Construction & Maintenance,  
Limerick City and County Council,  
County Hall, Dooradoyle, Limerick.  
V94 W V78

PROJECT:  
BRUFF,  
CO. LIMERICK

STAGE:  
DRAFT

DRAWING TITLE:  
SITE LAYOUT PLAN

DATE: JUN 2024	DRAWING NO: 003
SCALE: 1:100 @ A1	
DRAWN: MF	
CHECKED: -	
JOB NO: 23128	
FILE NAME: -	
A1	REVISION: 02





RIGHT:  
Design and details shown on this drawing are applicable to their  
set only and may not be reproduced in whole or in part or be used  
in any other project or purpose without the written permission of  
Rich City and County Council with whom copyright resides.

OT SCALE from this drawing. Use figured dimensions.  
actor to check all dimensions on site prior to commencement  
arks. Any discrepancies are to be referred to the ARCHITECT.

## LEGEND:

**BOUNDARY LINE OF PROPOSED LIMERICK CITY AND COUNTY COUNCIL SITE SHOWN IN RED**

Ulster Éireann/National Mapping Division/NMA/CYAI 50252415

## VISIONS

\_\_\_\_\_

24 01 MF - DRAFT

REV. BY. CHECKED DESCRIPTION

Housing Construction & Maintenance,  
Limerick City and County Council,  
County Hall, Dooradoyle, Limerick.  
4 W V78

JECT:  
UFF,  
LIMERICK

GE:  
AFT


WING TITLE:  
LANDSCAPE PLAN

DATE:	JUN 2024	DRAWING NO:	
TIME:	1:50 @ A1	004	
OWN:	MF		
CKED:	-	SHEET SIZE:	REVISION
NO:	23128	A1	01
NAME:	-		

COPYRIGHT:  
The design and details shown on this drawing are applicable to their project only and may not be reproduced in whole or in part or be used for any other project or purpose without the written permission of Limerick City and County Council with whom copyright resides.

DO NOT SCALE from this drawing. Use figured dimensions.  
Contractor to check all dimensions on site prior to commencement of works. Any discrepancies are to be referred to the ARCHITECT.

LEGEND:  
— BOUNDARY LINE OF PROPOSED LIMERICK CITY AND COUNTY COUNCIL SITE SHOWN IN RED

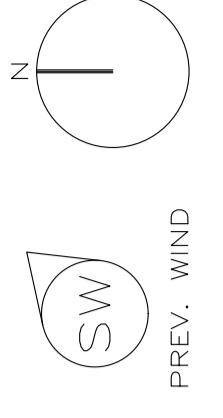

©Talte Éireann/National Mapping Division/NMA/CYAL50252415

REVISIONS

MAR.24 01 MF - DRAFT  
DATE REV. BY CHECKED DESCRIPTION



Comhairle Cathrach  
& Contae Luimnigh  
Limerick City  
& County Council  
LA Housing Construction & Maintenance,  
Limerick City and County Council,  
County Hall, Dorradoyle, Limerick,  
V94 W78

PROJECT:  
BRUFF,  
CO. LIMERICK

STAGE:  
DRAFT

DRAWING TITLE:  
GROUND PLAN


DATE:	JUN 2024	DRAWING NO:	100
SCALE:	1:50 @ A1		
DRAWN:	MF		
CHECKED:	-		
JOB NO:	23128	SHEET SIZE:	A1
FILE NAME:	-	REVISION:	01



COPYRIGHT:  
The design and details shown on this drawing are applicable to their project only and may not be reproduced in whole or in part or be used for any other project or purpose without the written permission of Limerick City and County Council with whom copyright resides.

DO NOT SCALE from this drawing. Use figured dimensions.  
Contractor to check all dimensions on site prior to commencement of works. Any discrepancies are to be referred to the ARCHITECT.

LEGEND:

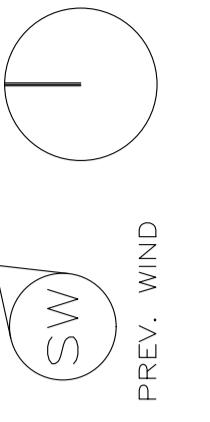

©Talte Éireann/National Mapping Division/NMA/CYAL50252415

REVISIONS

MAR.24 01 MF - DRAFT  
DATE REV. BY CHECKED DESCRIPTION



LA Housing Construction & Maintenance,  
Limerick City and County Council,  
County Hall, Dooradoyle, Limerick.  
V94 W V78

PROJECT:  
BRUFF,  
CO. LIMERICK

STAGE:  
DRAFT

DRAWING TITLE:  
FIRST FLOOR PLAN


DATE: JUN 2024	DRAWING NO: 101
SCALE: 1:50 @ A1	
DRAWN: MF	
CHECKED: -	
JOB NO: 23128	
FILE NAME: -	
SHEET SIZE: A1	REVISION: 01



COPYRIGHT:  
The design and details shown on this drawing are applicable to their project only and may not be reproduced in whole or in part or used for any other project or purpose without the written permission of Limerick City and County Council with whom copyright resides.

DO NOT SCALE from this drawing. Use figured dimensions.  
Contractor to check all dimensions on site prior to commencement of works. Any discrepancies are to be referred to the ARCHITECT.

LEGEND:

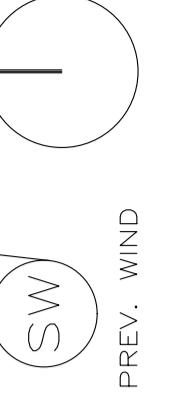

©Talte Éireann/National Mapping Division/NMA/CYAL50252415

REVISIONS

MAR.24 01 MF - DRAFT  
DATE REV. BY CHECKED DESCRIPTION




LA Housing Construction & Maintenance,  
Limerick City and County Council,  
County Hall, Dooradoyle, Limerick.  
V94 W V78

PROJECT:  
BRUFF,  
CO. LIMERICK

STAGE:  
DRAFT

DRAWING TITLE:  
ROOF PLAN

DATE: JUN 2024	DRAWING NO: 102
SCALE: 1:50 @ A1	
DRAWN: MF	
CHECKED: -	
JOB NO: 23128	SHEET SIZE: A1
FILE NAME: -	REVISION: 01

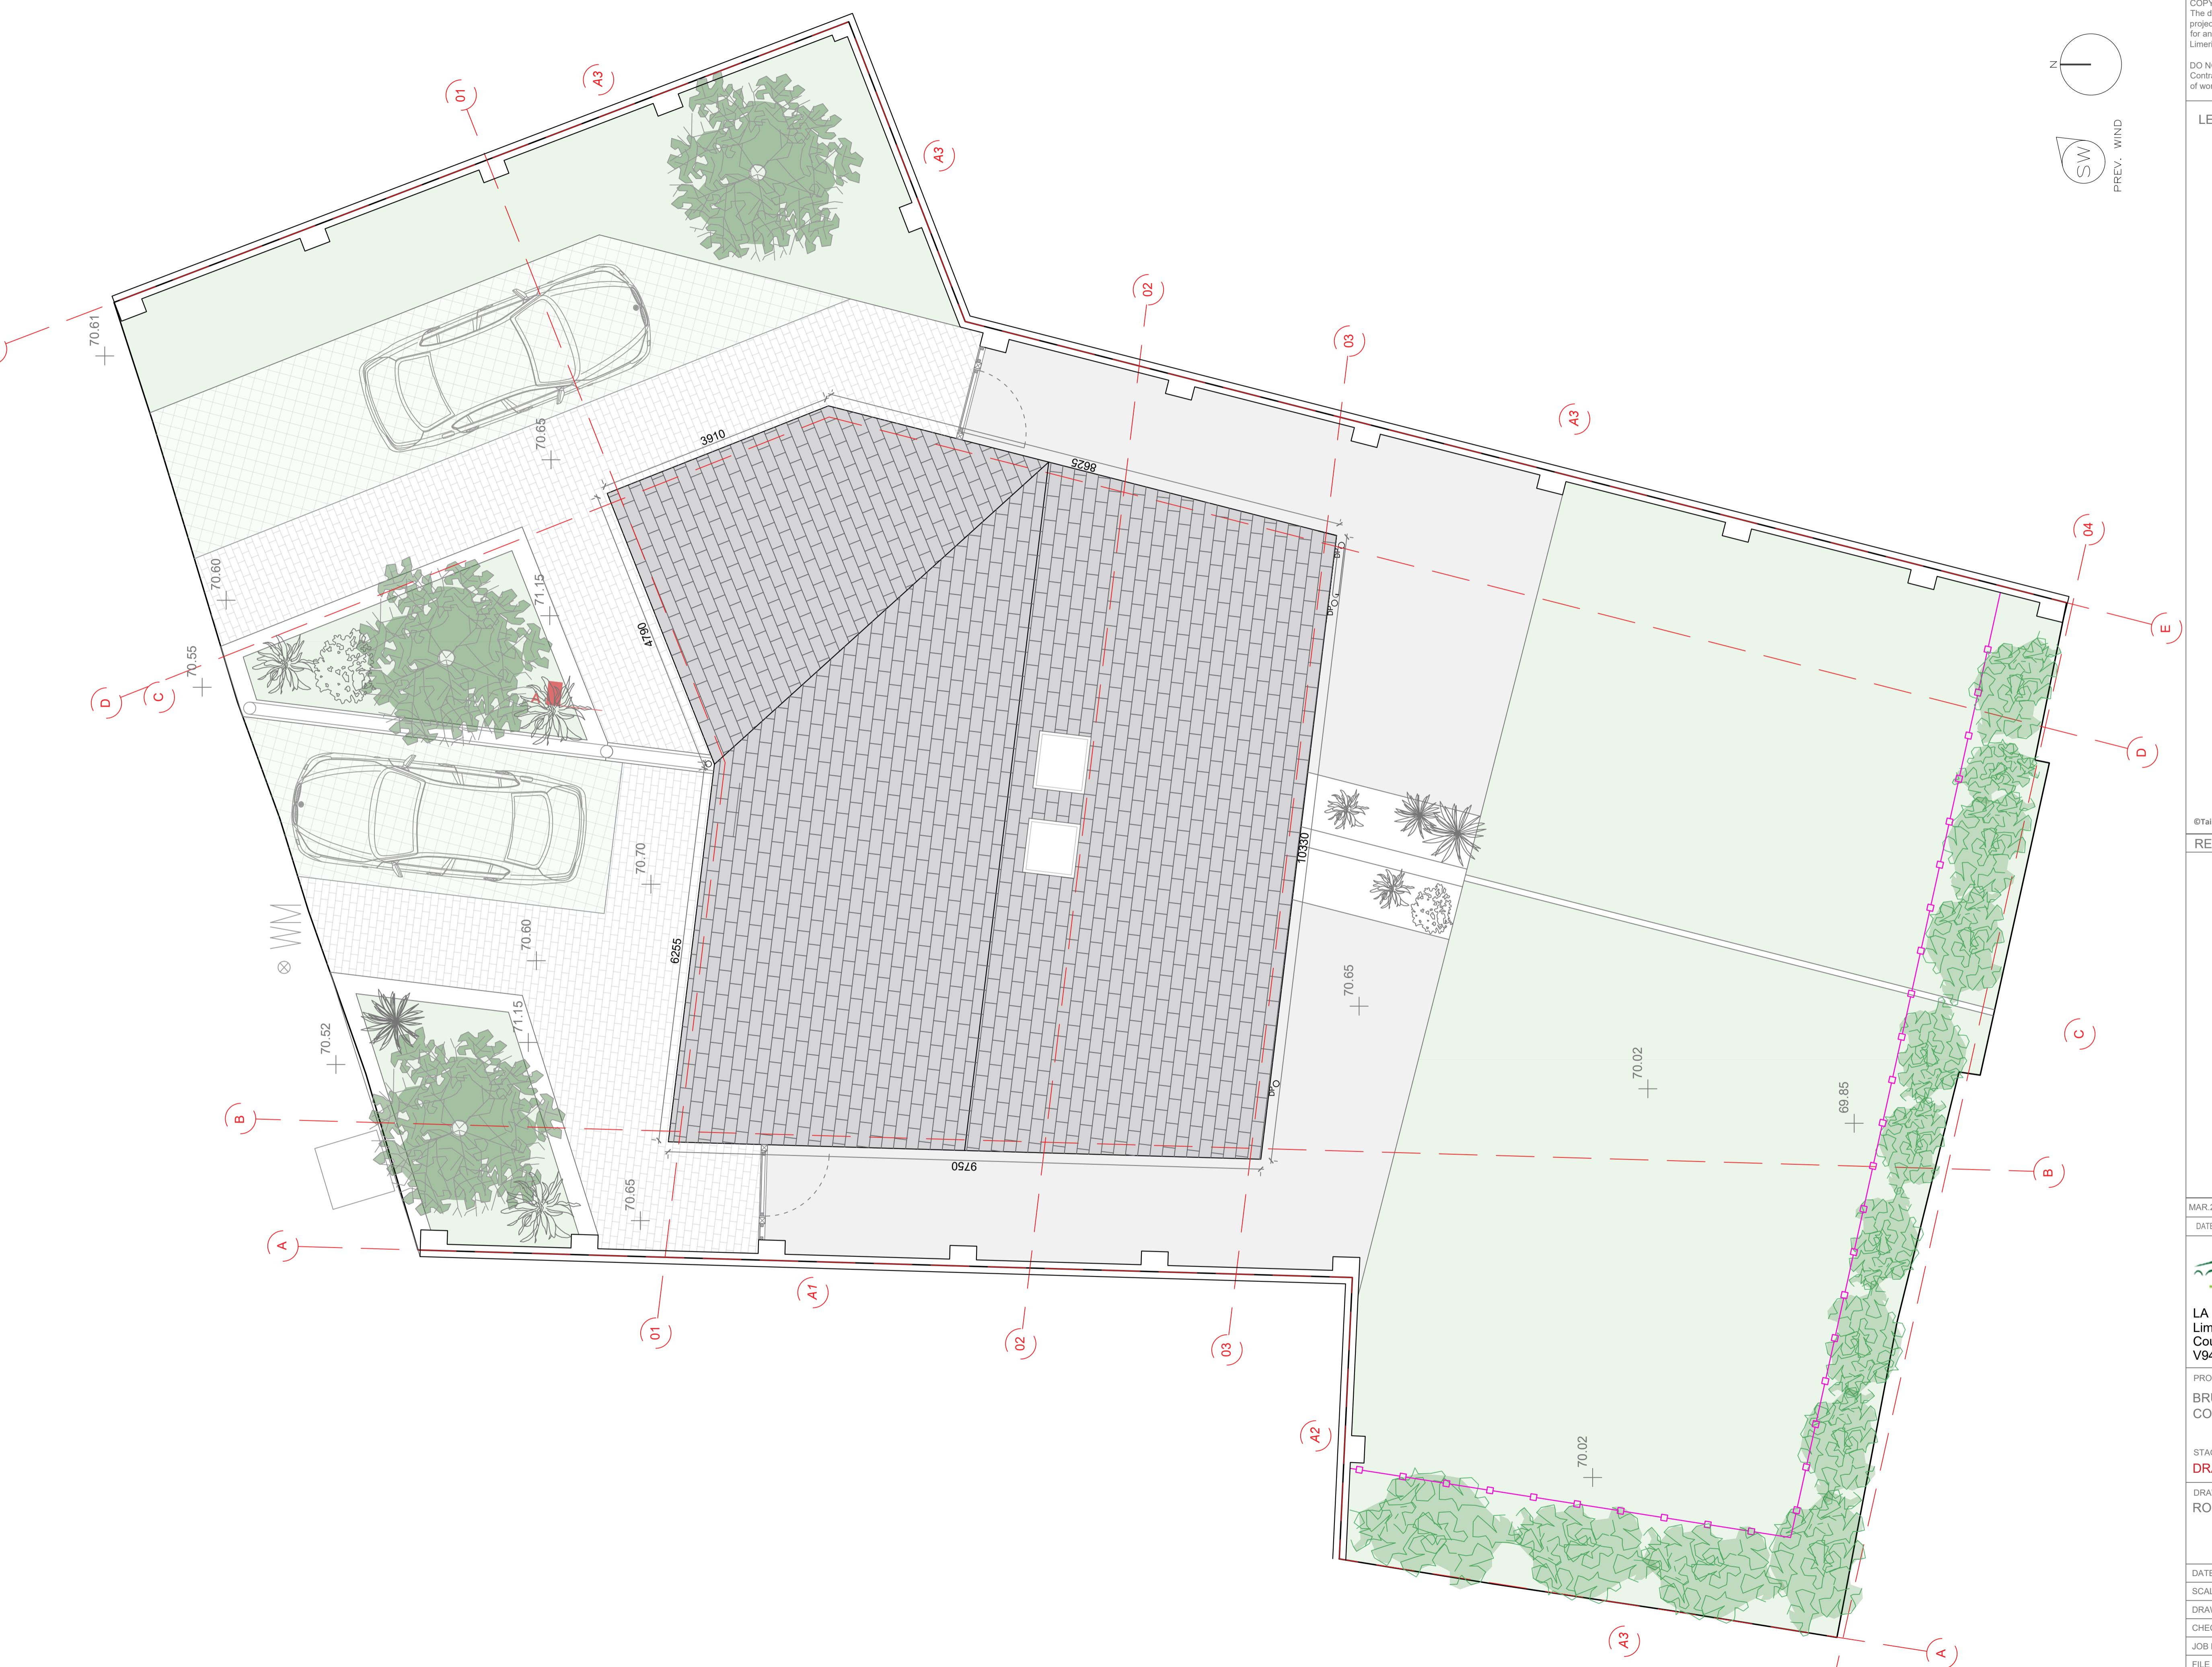


COPYRIGHT:  
The design and details shown on this drawing are applicable to their project only and may not be reproduced in whole or in part or used for any other project or purpose without the written permission of Limerick City and County Council with whom copyright resides.

DO NOT SCALE from this drawing. Use figured dimensions.  
Contractor to check all dimensions on site prior to commencement of works. Any discrepancies are to be referred to the ARCHITECT.

LEGEND:  
— BOUNDARY LINE OF PROPOSED LIMERICK CITY AND COUNTY COUNCIL SITE SHOWN IN RED


EAST PROPERTY      SITE BOUNDARY TO CRAWFORD ST.      OPEN FIELD SITE TO WEST      CORNER SITE ONTO MAIN STREET

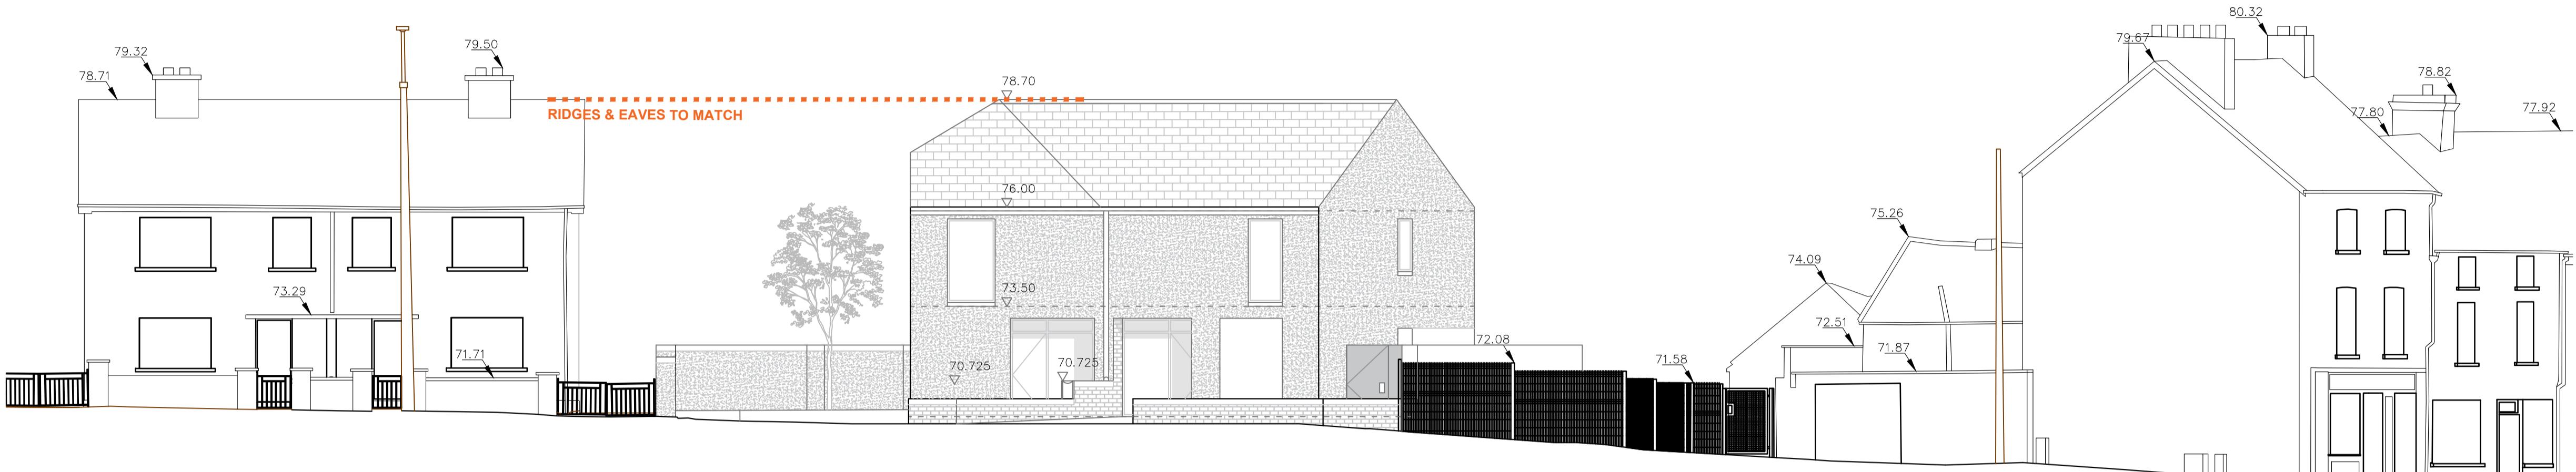


CONTINUOUS ELEVATION scale 1:100

©Talbot Éireann/National Mapping Division/NMA/CYAL50252415

REVISIONS

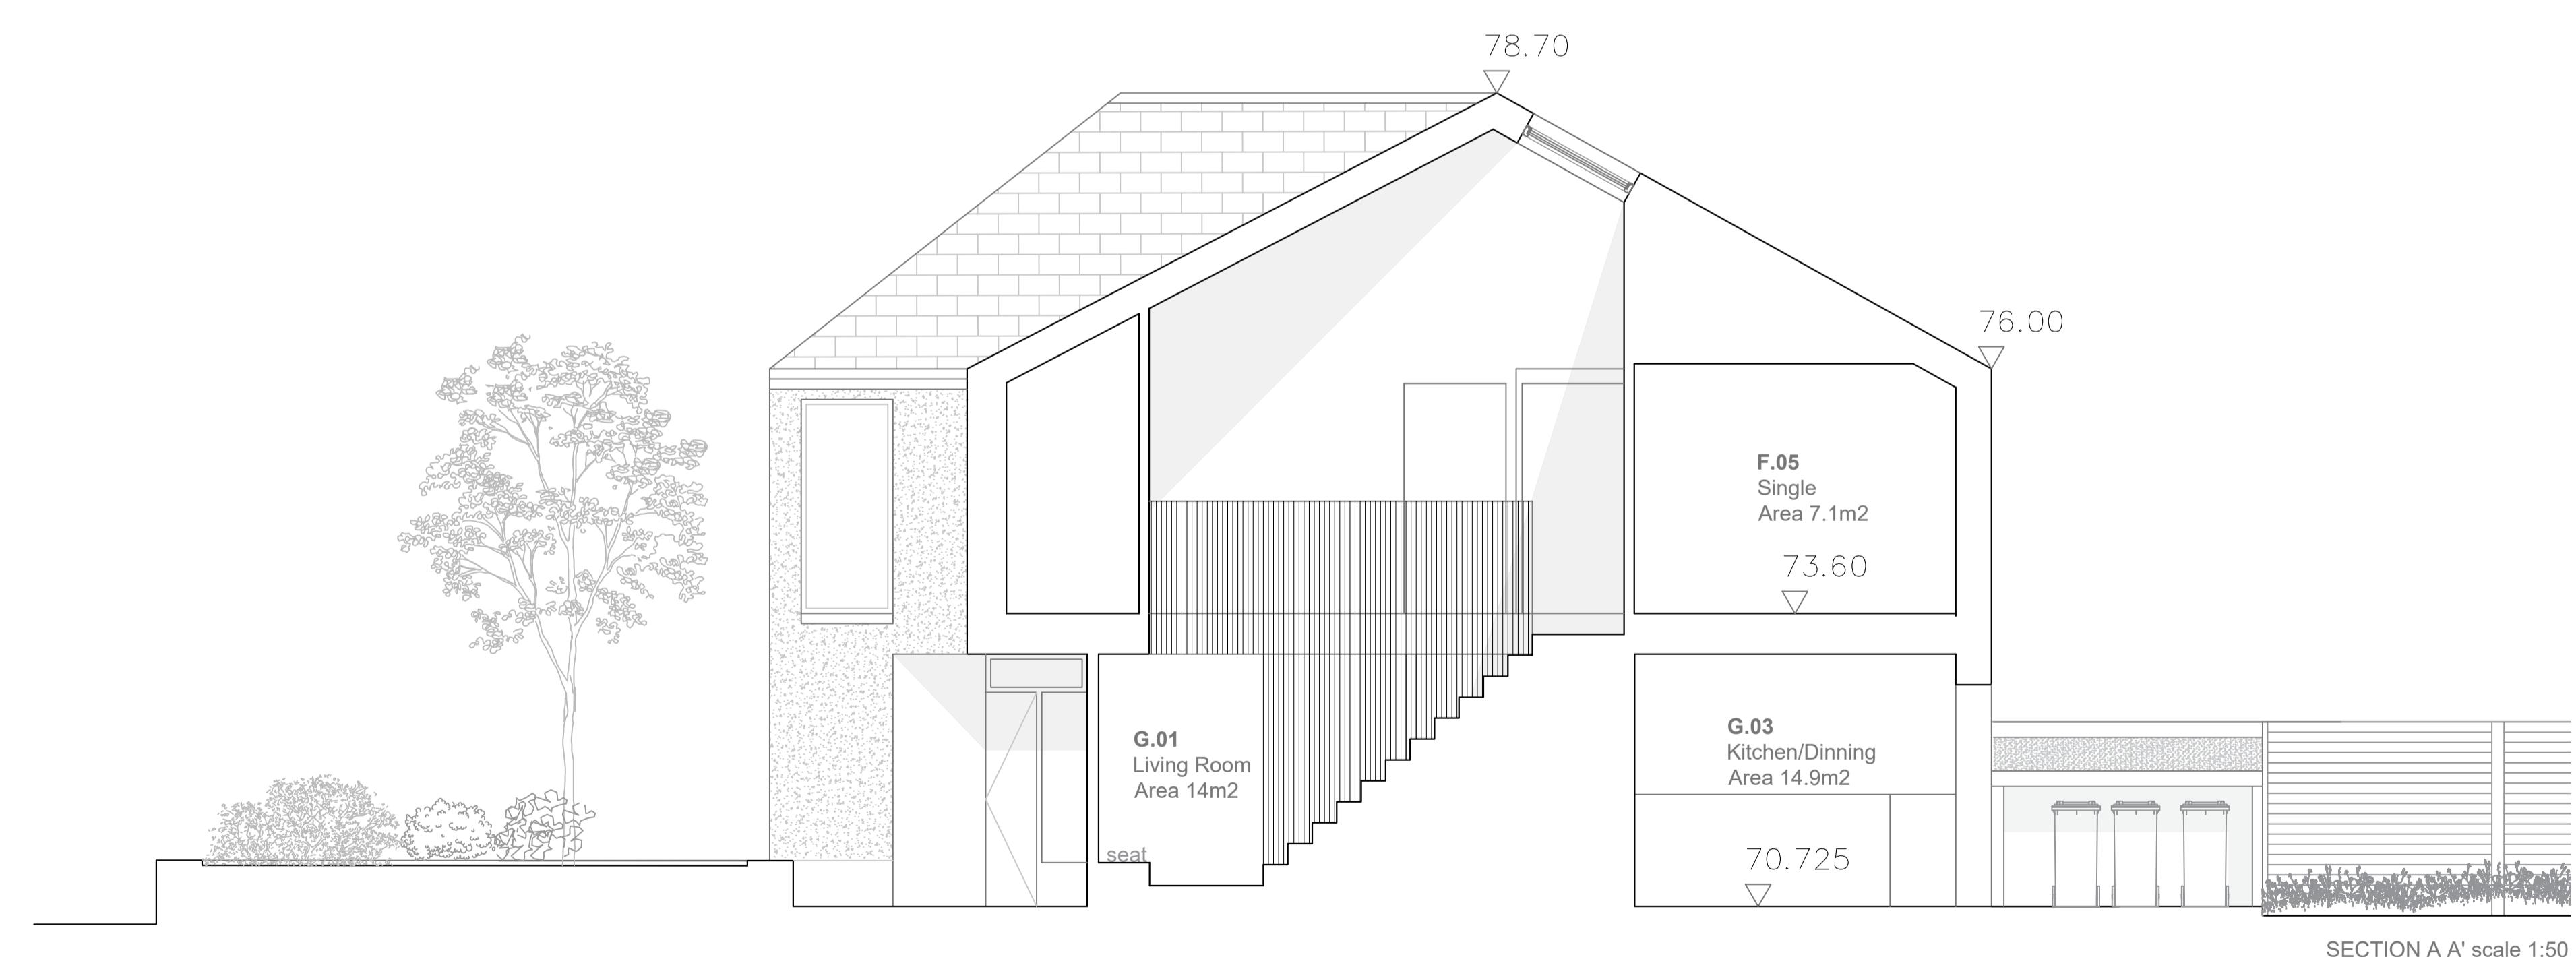

SECTION A-A' scale 1:50

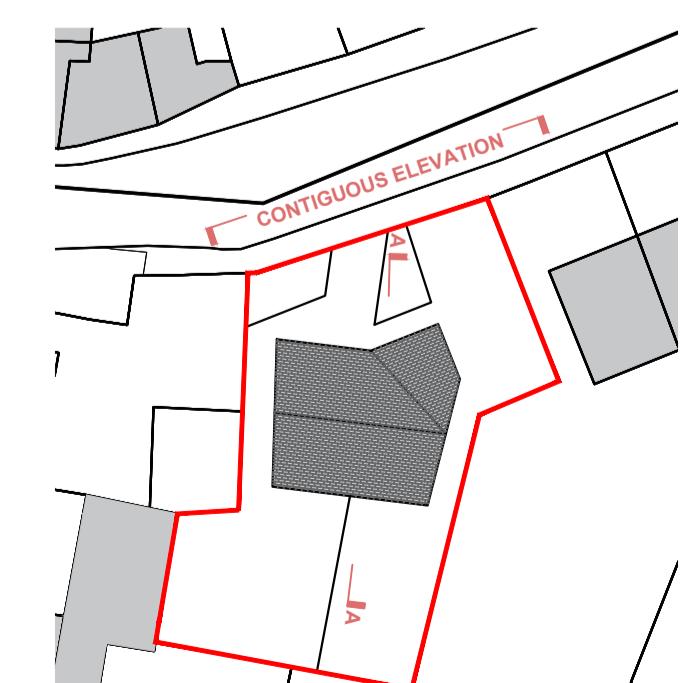

MAR.24 01 MF - DRAFT  
DATE REV. BY CHECKED DESCRIPTION




LA Housing Construction & Maintenance,  
Limerick City and County Council,  
County Hall, Dooradoyle, Limerick,  
V94 W78

PROJECT:  
BRUFF,  
CO. LIMERICK



STAGE:  
DRAFT

DRAWING TITLE:  
CONTINUOUS ELEVATION +  
SECTION

DATE:	JUN 2024	DRAWING NO:	103
SCALE:	1:100 & 1:50 @ A1		
DRAWN:	MF		
CHECKED:	-		
JOB NO:	23128	SHEET SIZE:	A1
FILE NAME:	-	REVISION:	01

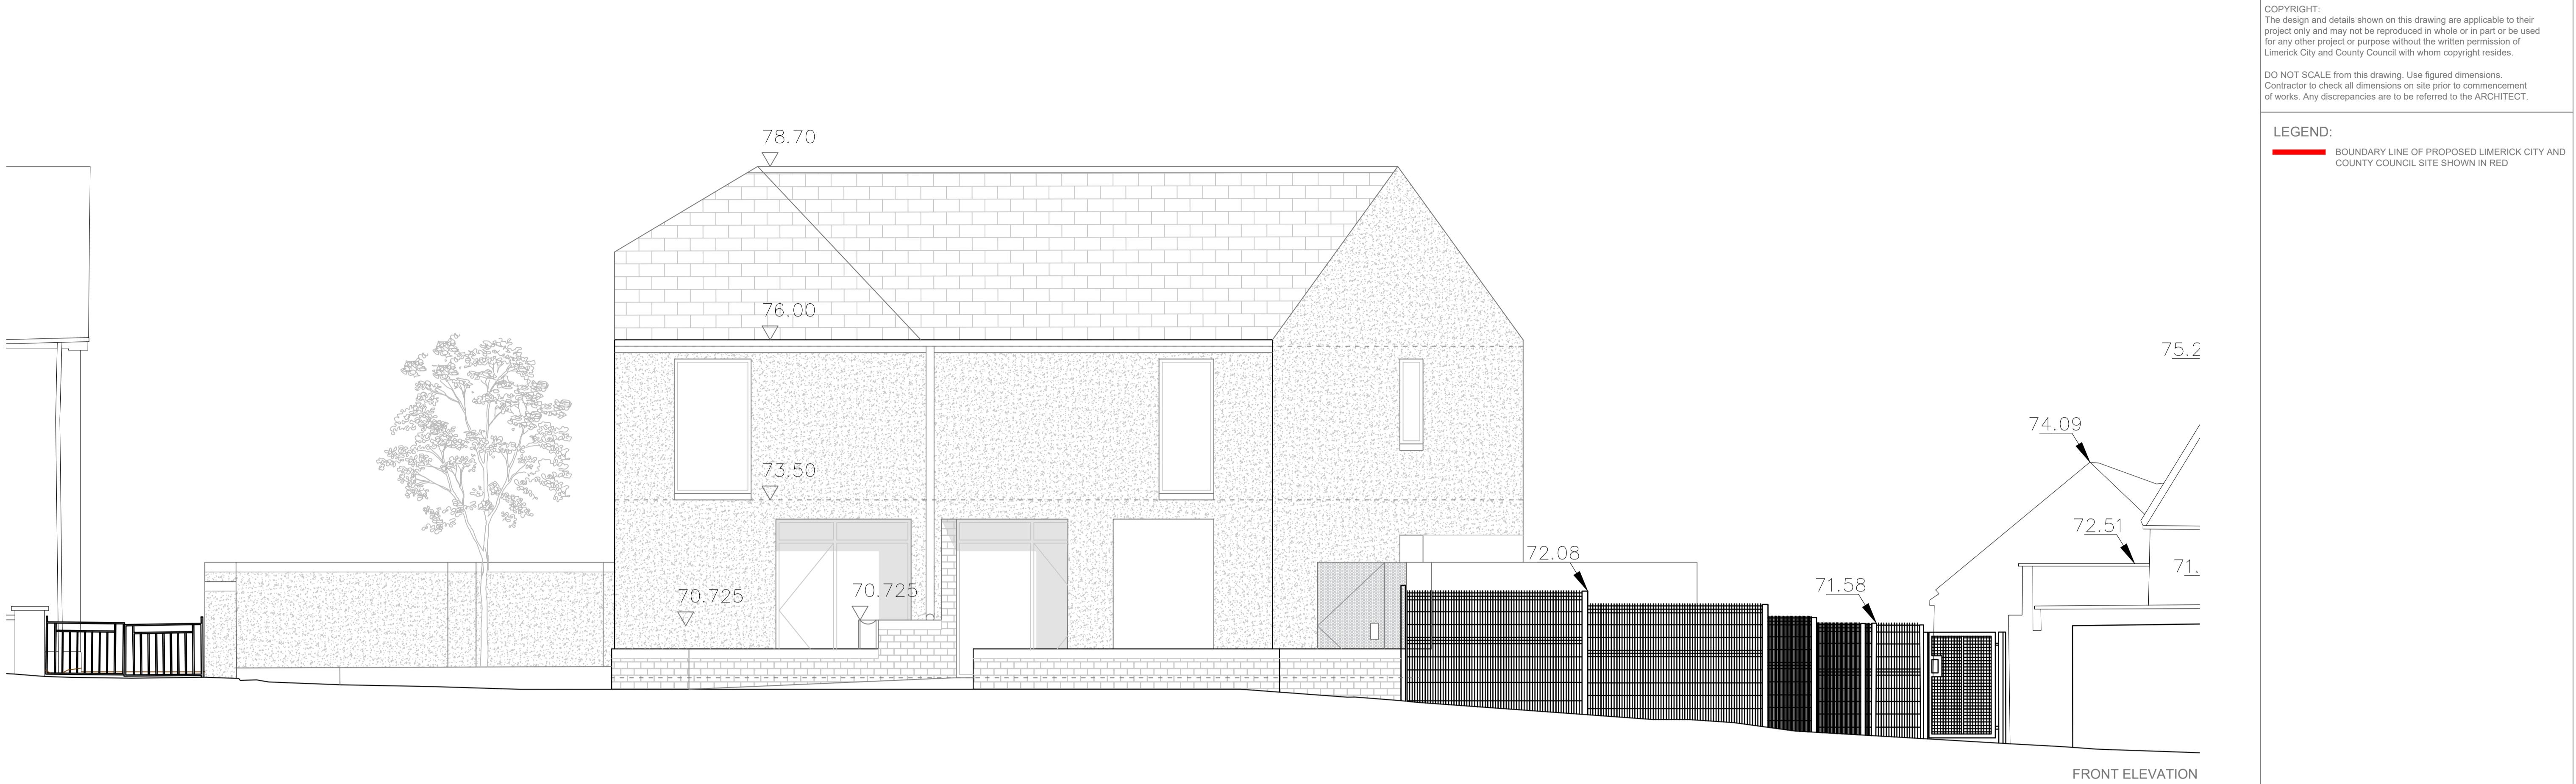



**SITE BOUNDARY**

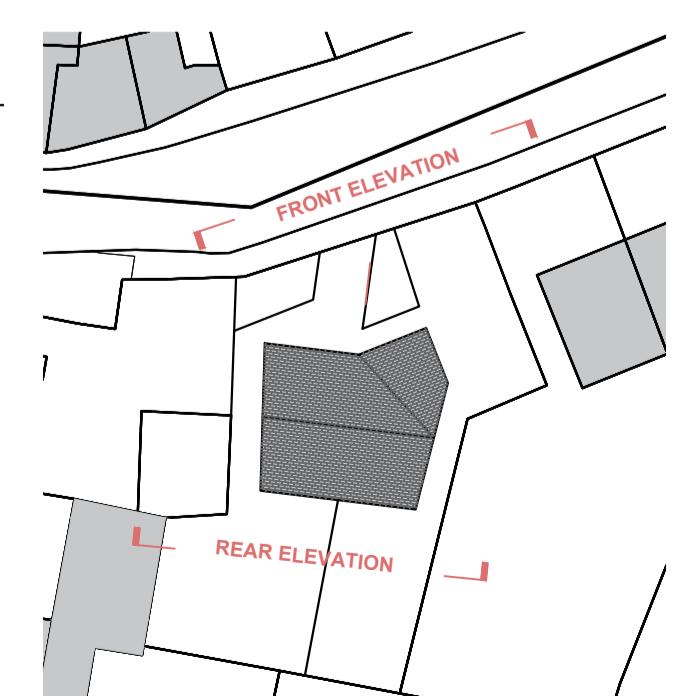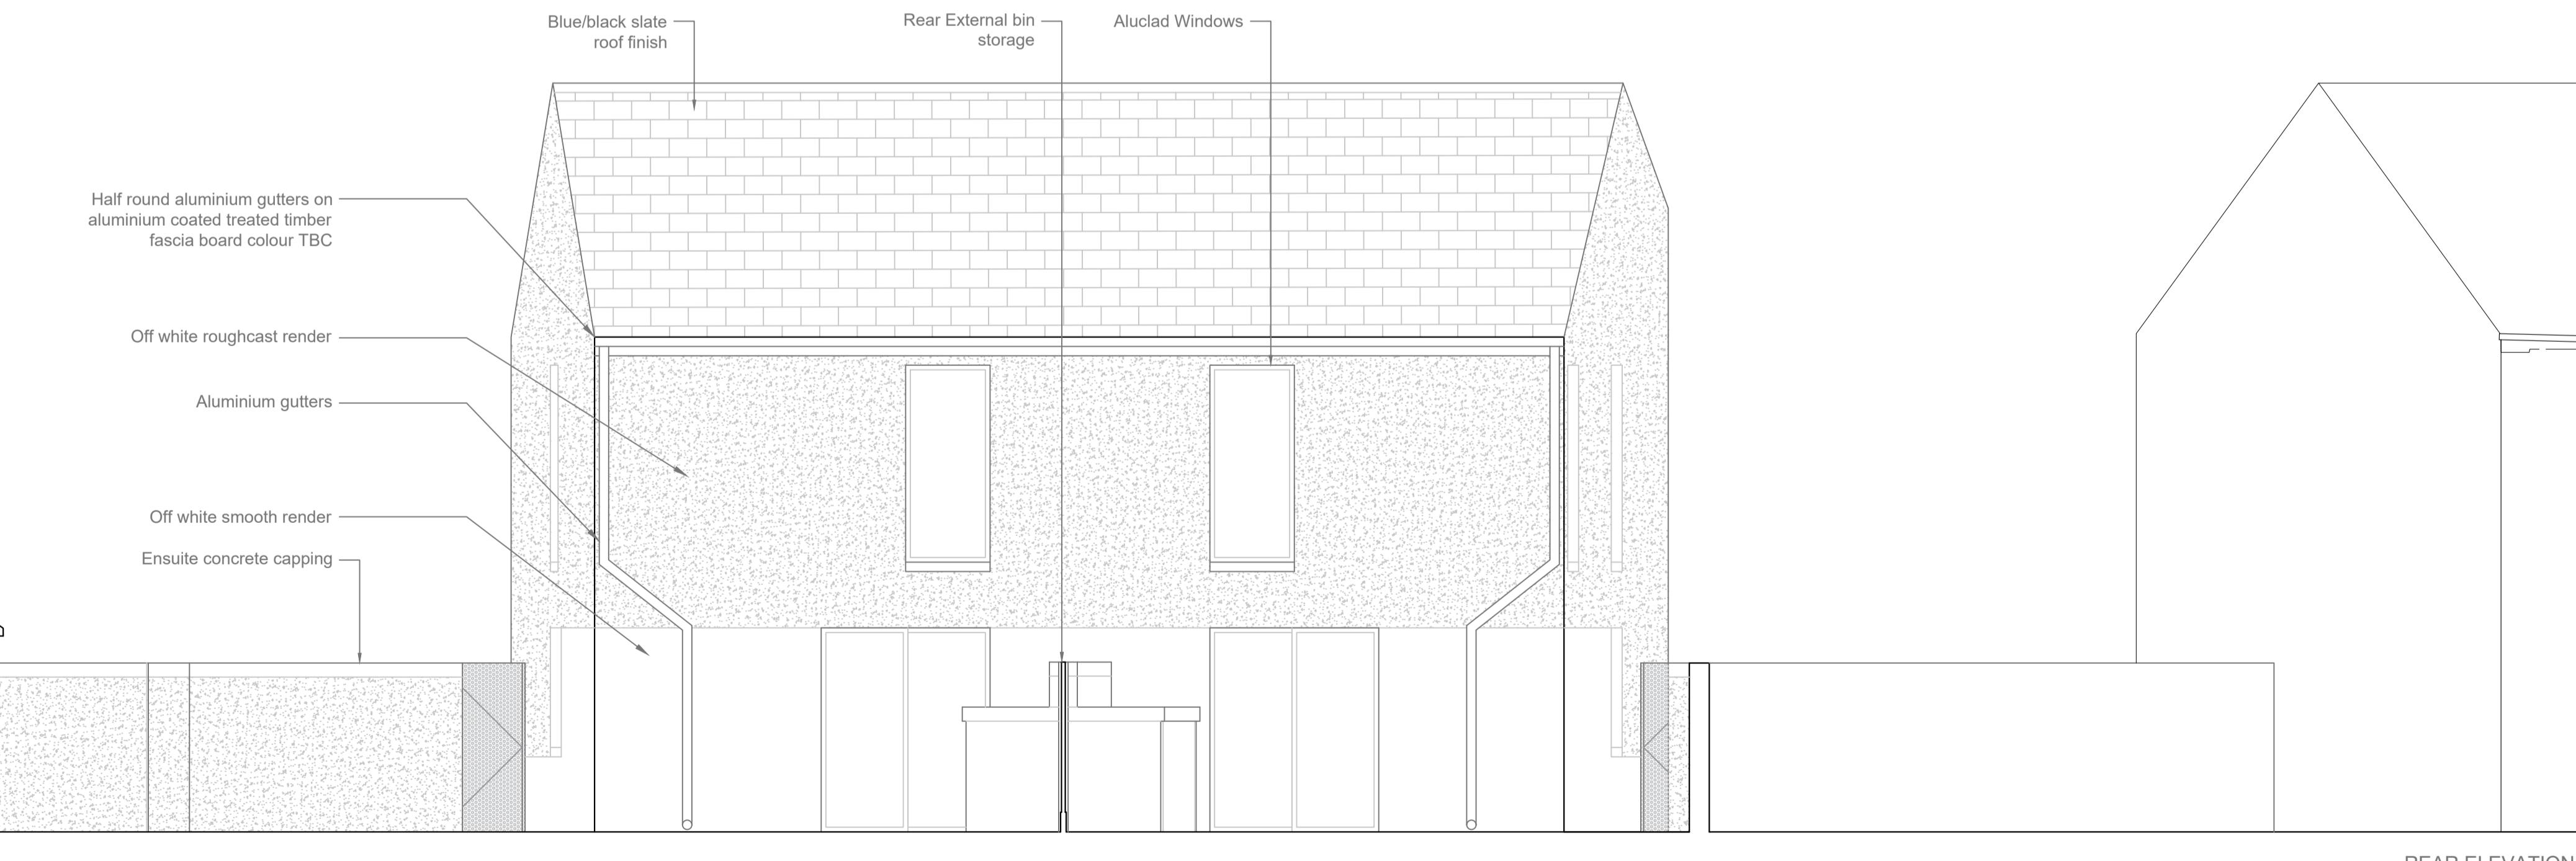

©Talite Éireann/National Mapping Division/NMA/CYAL50252415

**REVISIONS**

MAR.24	01	MF - DRAFT
DATE	REV. BY	CHECKED DESCRIPTION
 Comhairle Cathrach & Contae Luimních Limerick City & County Council		
LA Housing Construction & Maintenance, Limerick City and County Council, County Hall, Dooradoyle, Limerick, V94 W78		
PROJECT:	BRUFF, CO. LIMERICK	
STAGE:	DRAFT	
DRAWING TITLE:	FRONT + REAR ELEVATION	
DATE:	JUN 2024	DRAWING NO:
SCALE:	1:50 @ A1	104
DRAWN:	MF	
CHECKED:	-	
JOB NO:	23128	FILE NAME: A1
		REVISION: 01

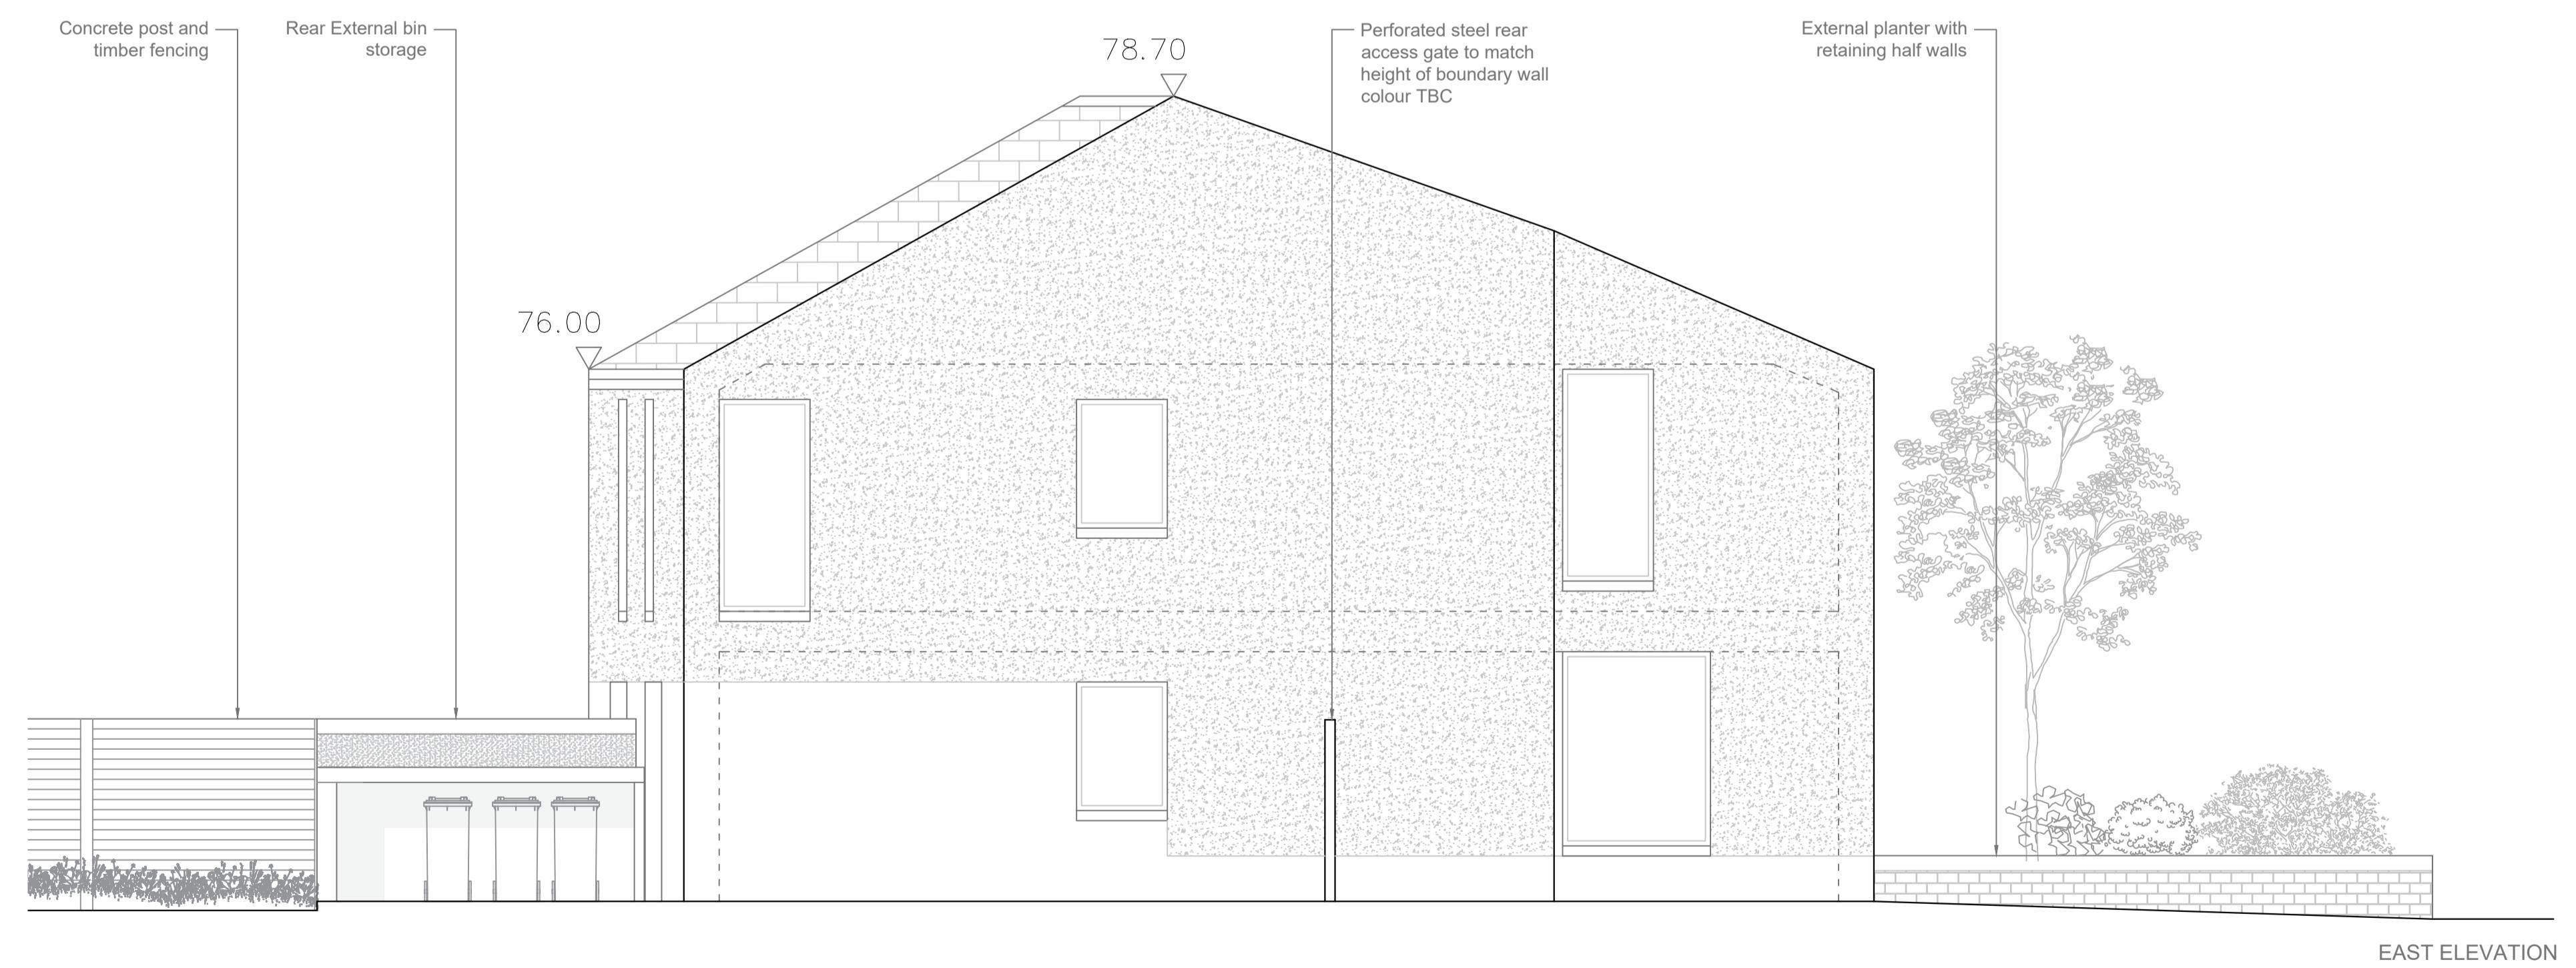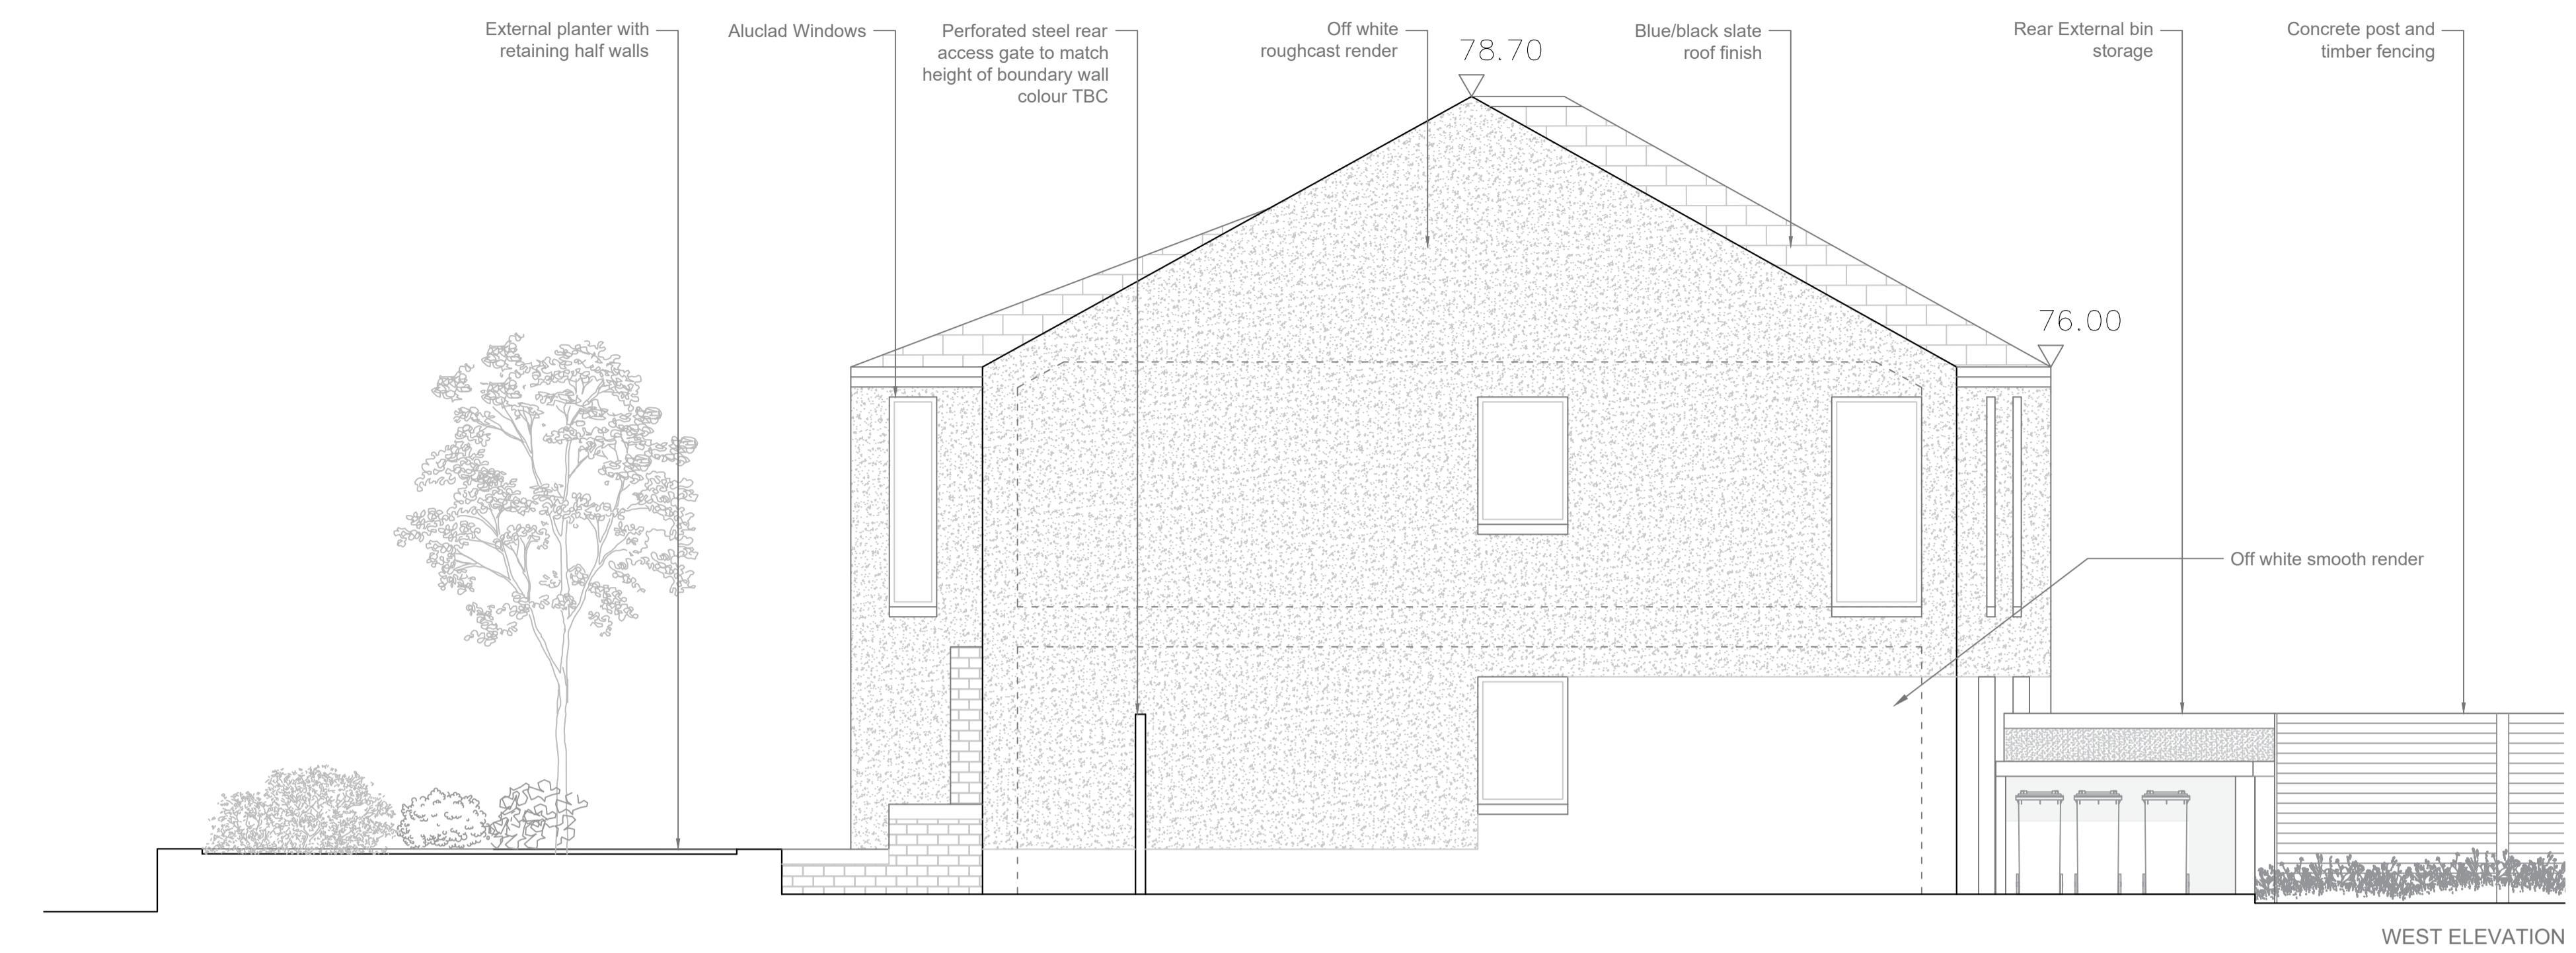

**COPYRIGHT:**  
The design and details shown on this drawing are applicable to their project only and may not be reproduced in whole or in part or be used for any other project or purpose without the written permission of Limerick City and County Council with whom copyright resides.

**DO NOT SCALE** from this drawing. Use figured dimensions.  
Contractor to check all dimensions on site prior to commencement of works. Any discrepancies are to be referred to the ARCHITECT.

**LEGEND:**  
— BOUNDARY LINE OF PROPOSED LIMERICK CITY AND COUNTY COUNCIL SITE SHOWN IN RED

©Talte Éireann/National Mapping Division/NMA/CYAL50252415

**REVISIONS**

MAR.24	01	MF - DRAFT
DATE	REV. BY	CHECKED DESCRIPTION




LA Housing Construction & Maintenance,  
Limerick City and County Council,  
County Hall, Dooradoyle, Limerick.  
V94 W V78


PROJECT:  
BRUFF,  
CO. LIMERICK

STAGE:  
**DRAFT**

DRAWING TITLE:  
SIDE ELEVATIONS

DATE:	JUN 2024	DRAWING NO:	105
SCALE:	1:50 @ A1		
DRAWN:	MF		
CHECKED:	-		
JOB NO:	23128	FILE NAME:	-
		REVISION:	
		A1	01

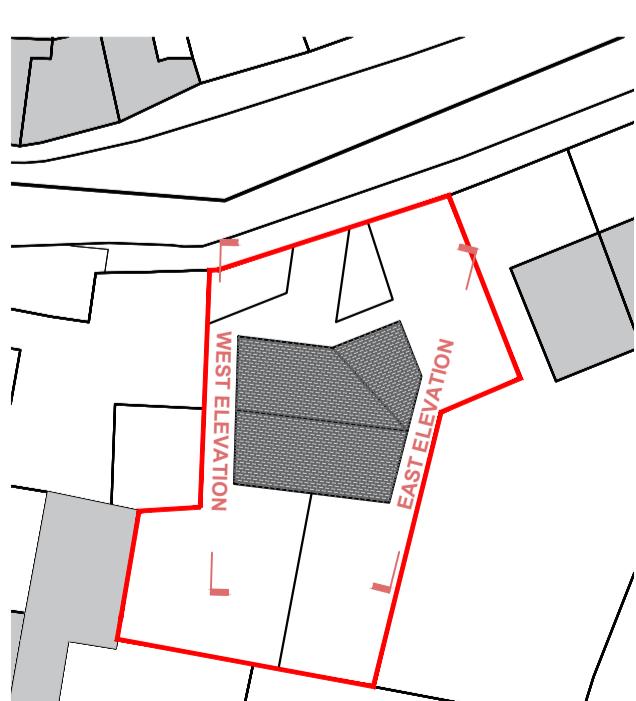

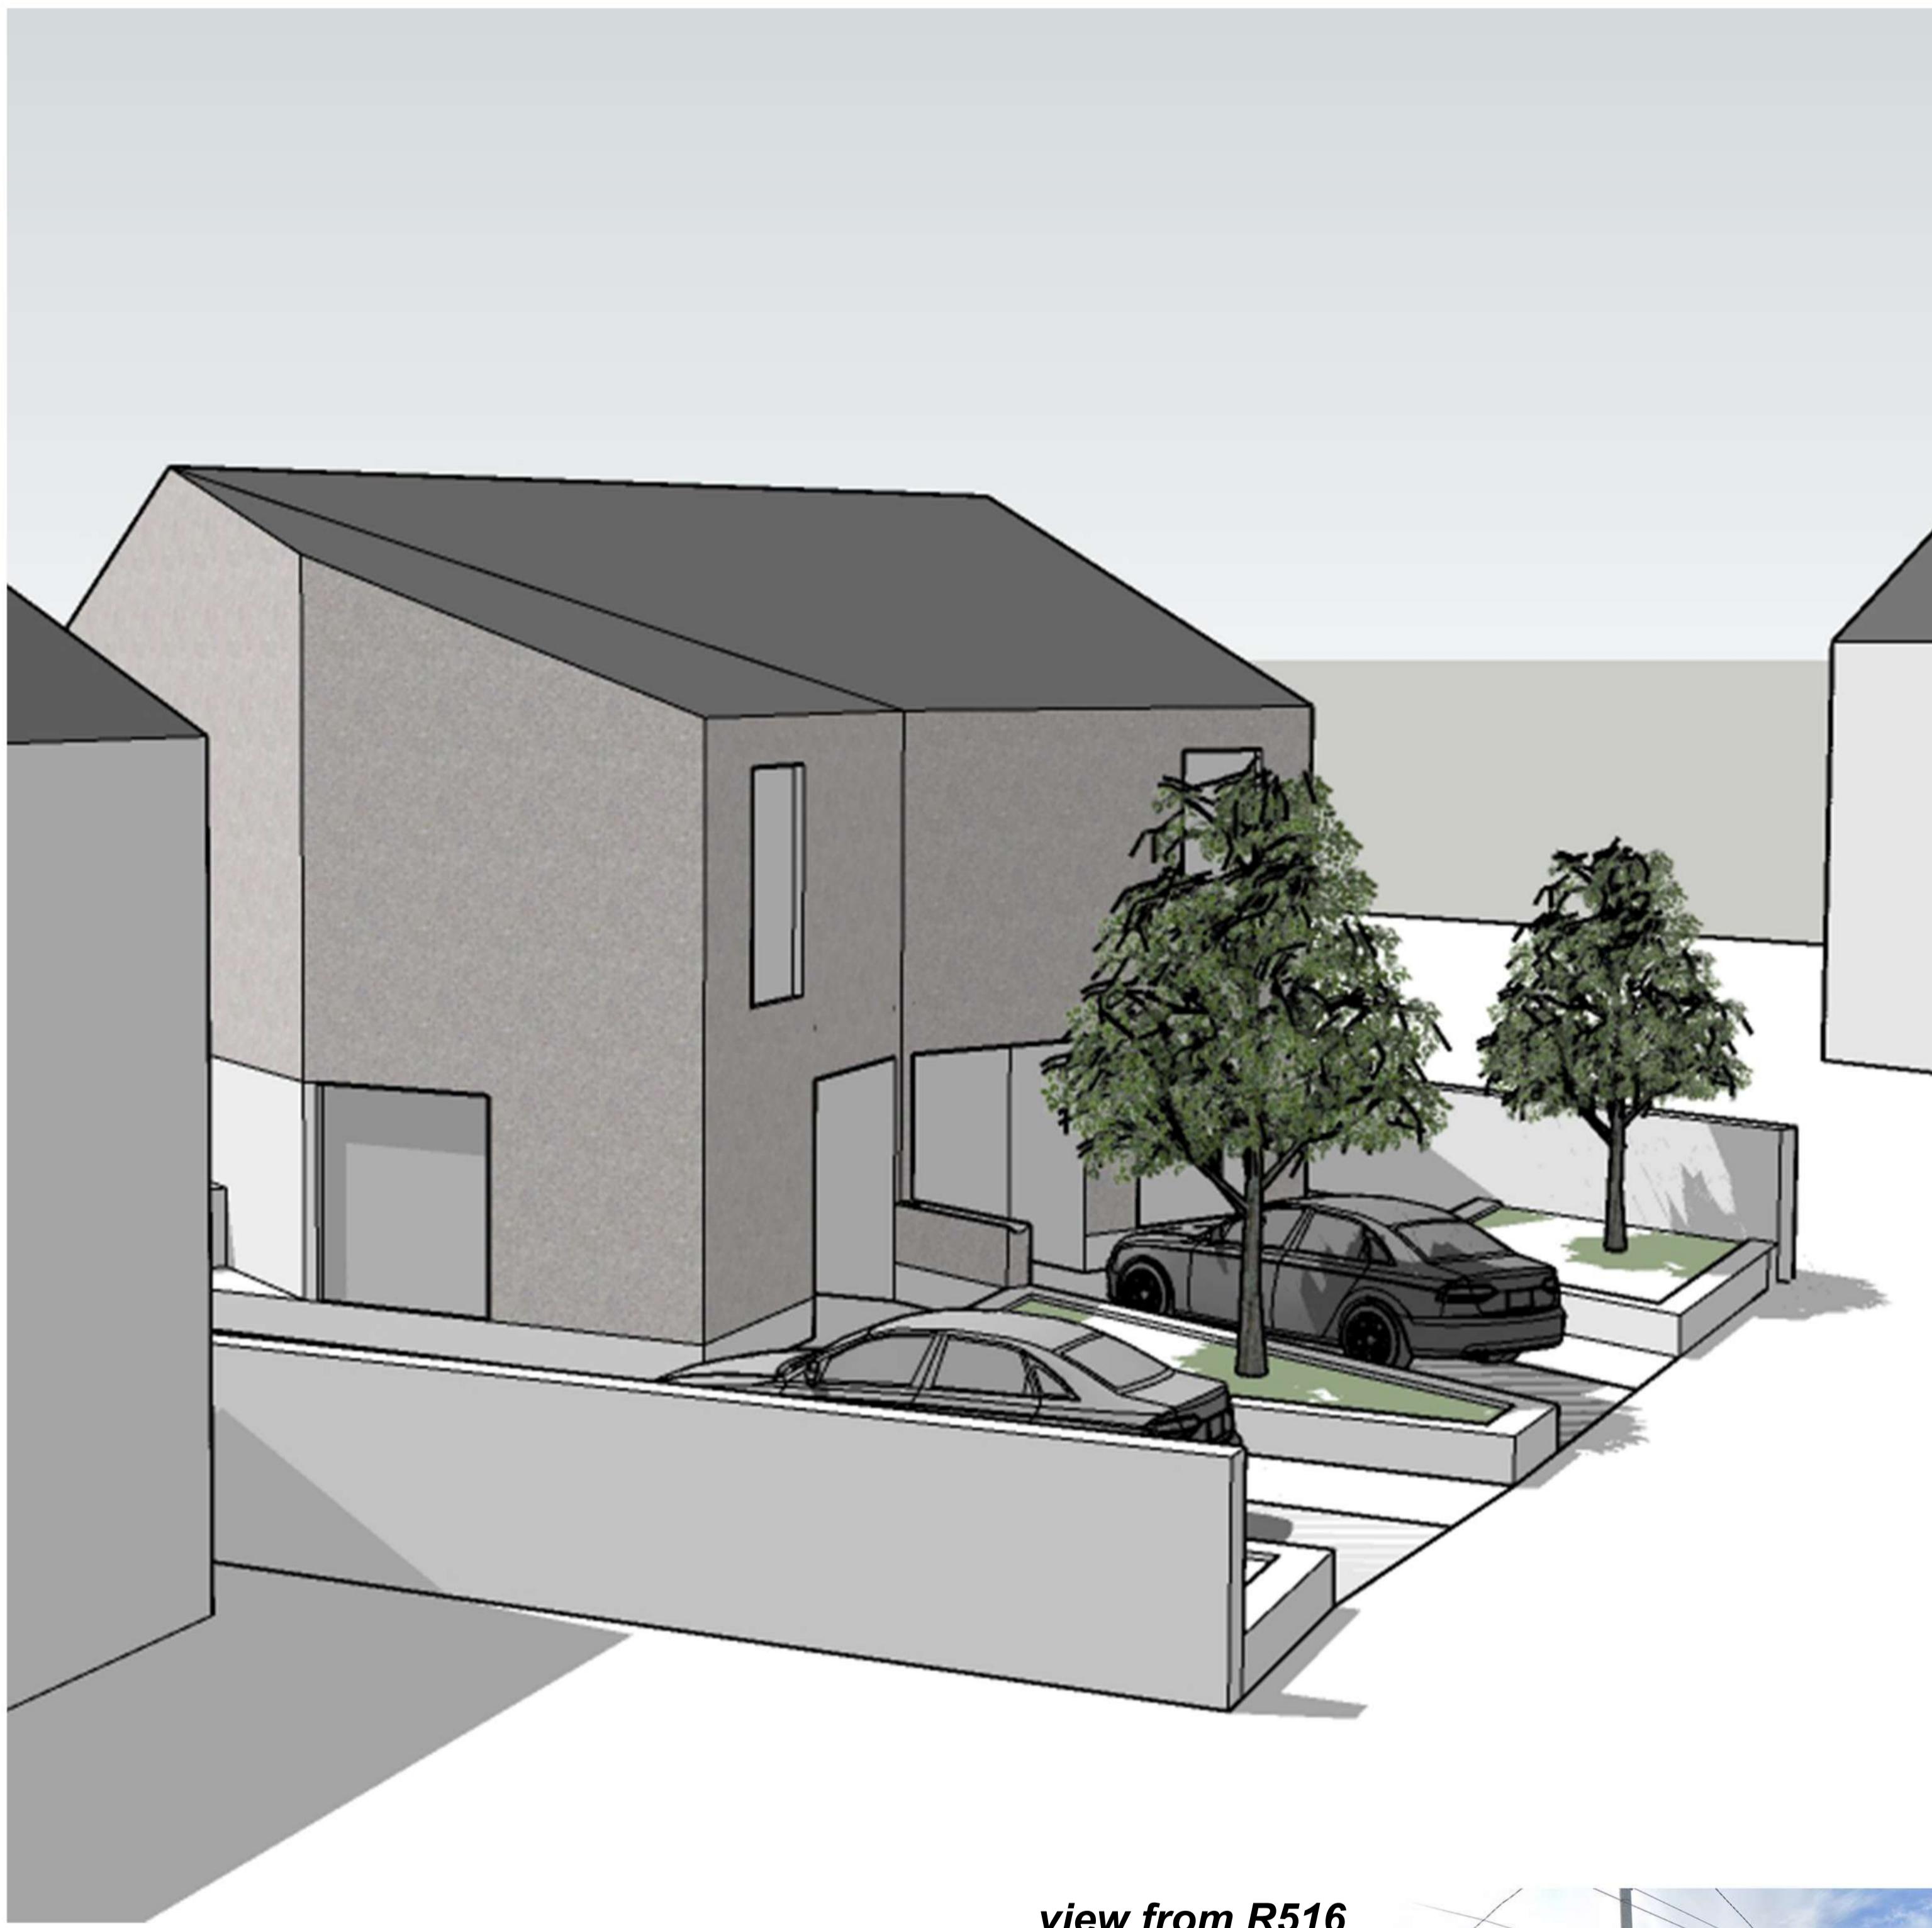

*view from R516*  
NORTHEAST CORNER



*view from R516*  
NORTHWEST CORNER

