



| UNIT A2, A3 + A4 [7, 8 & 9] | GROSS FLOOR AREA: | AGGREGATE LIVING AREA: | AGGREGATE BEDROOM AREA: | PRIVATE OUTDOOR AREA: |
|---|---------------------|------------------------|-------------------------|-----------------------|
| UNIT A2 GROUND FLOOR: 2 BED / 3 PERSON | 77 SQ.M [63] | 38 SQ.M [28] | 22.8 SQ.M [20] | 37 SQ.M [30] |
| UNIT A3 FIRST FLOOR: 2 BED / 3 PERSON | 70 + 25 SQ.M [63] | 31 SQ.M [28] | 23.3 SQ.M [20] | 6.3 + 10 SQ.M [5] |
| UNIT A4 SECOND FLOOR: 2 BED / 3 PERSON | 82.6 + 36 SQ.M [63] | 46.5 SQ.M [28] | 20.4 SQ.M [20] | 12.8 + 13 SQ.M [5] |

[] INDICATES DEPT OF HOUSING, PLANNING AND LOCAL GOVERNMENT SPACE PROVISION STANDARDS AS SET OUT IN QUALITY HOUSING FOR SUSTAINABLE COMMUNITIES, 2007.

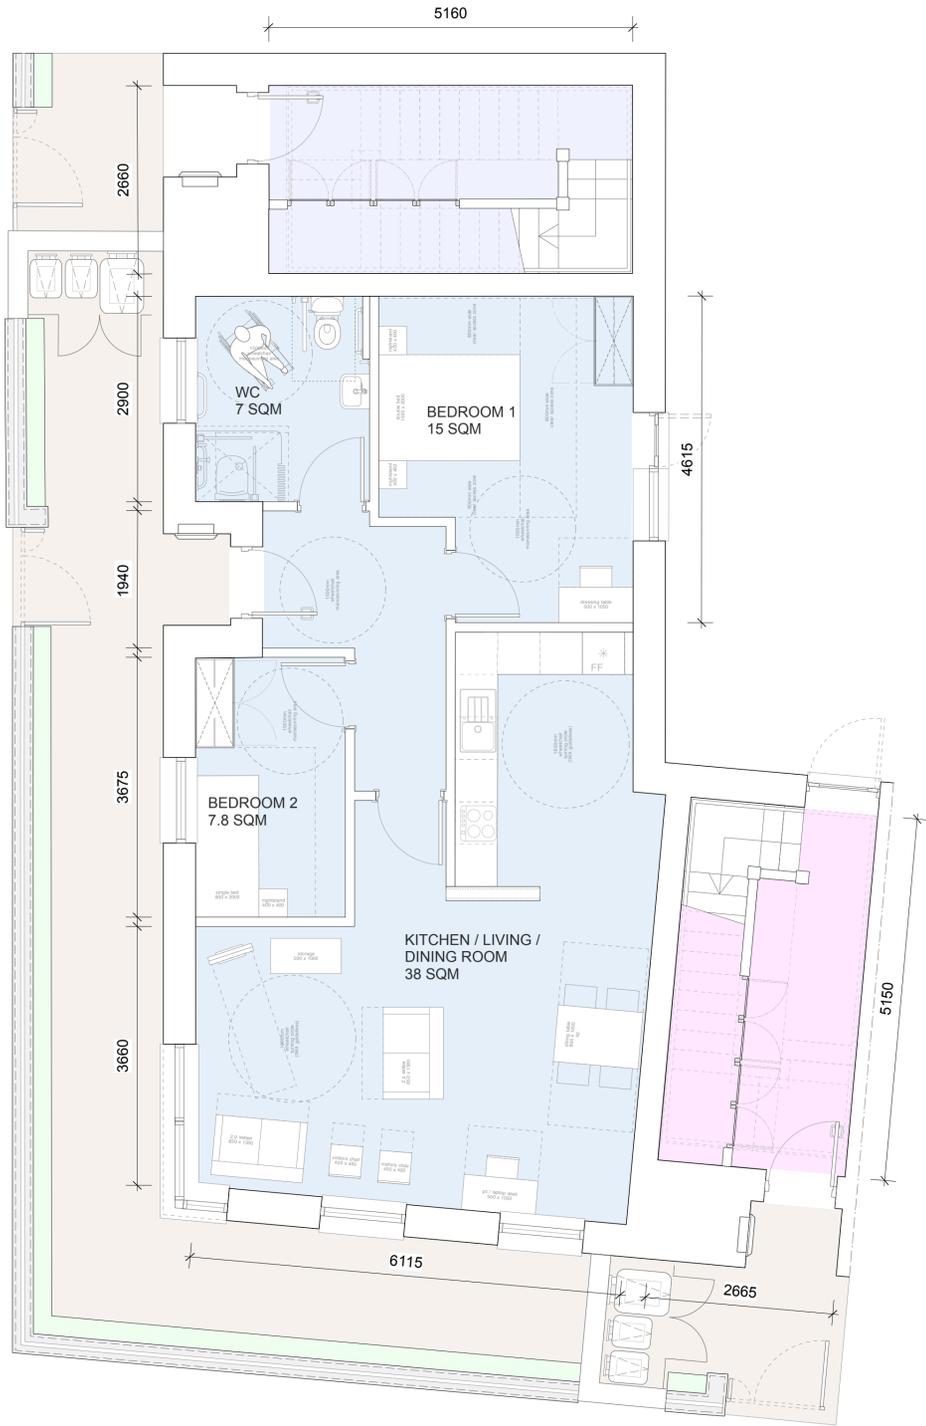


1
PA-009

UNIT A2 - GROUND FLOOR PLAN

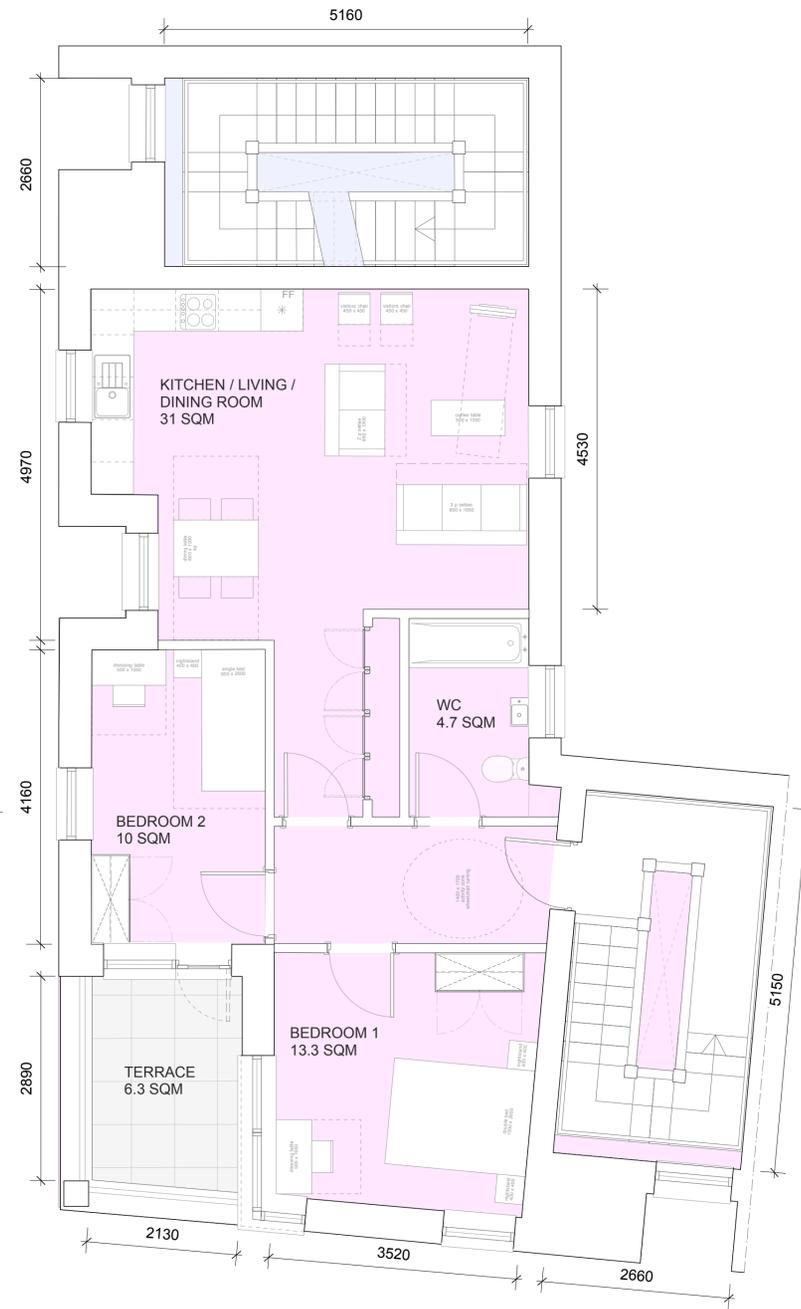

2
PA-009

UNIT A3 - FIRST FLOOR PLAN

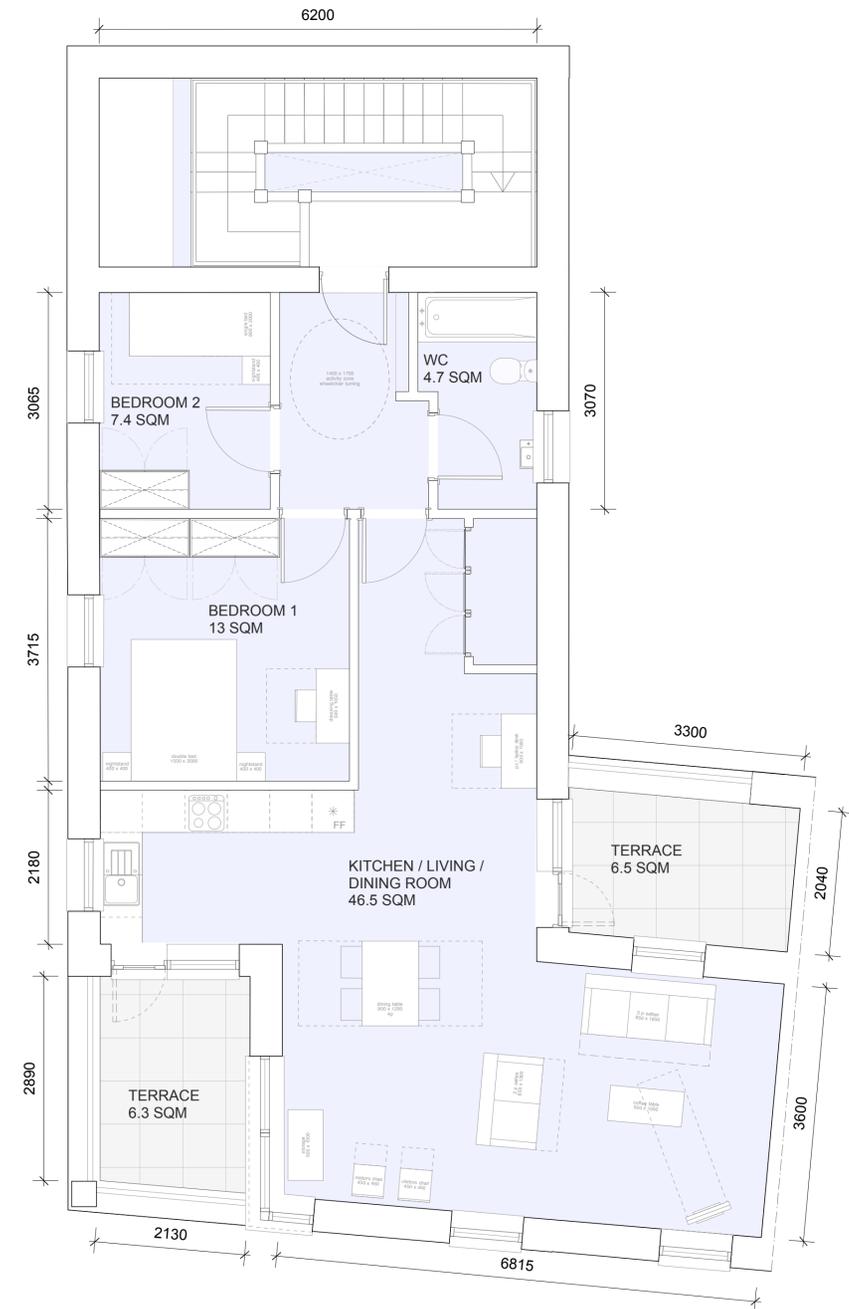

3
PA-009

UNIT A4 - SECOND FLOOR PLAN

| REVISIONS | STATUS | ISSUED FOR PART 8 PLANNING APPROVAL | DRAWN | CHECKED |
|-----------|------------|-------------------------------------|-------|---------|
| A | 06/02/2018 | FA | LB | PK |
| | | | | |
| | | | | |
| | | | | |

PROJECT: HOUSING AT BLACKBOY ROAD / GREENHILL ROAD, LIMERICK
DRAWING: UNIT A2, A3 AND A4 - FLOOR PLANS
JOB NO: 1725 CLIENT: LCCC
DATE: FEB 2018 SCALE: 1:100 (A3) 1:50 (A1)
PAUL KEOGH ARCHITECTS, CATHEDRAL COURT, NEW ST., DUBLIN 8.
TEL NO: 01 6791551 FAX NO: 01 6793476 E-MAIL: info@pka.ie
DRAWING NO.: 1725 / PA / 009 / A
NOTIFY ARCHITECT OF ANY DISCREPANCIES, CHECK DIMENSIONS ON SITE. DO NOT SCALE.
USE FIGURED DIMENSIONS ONLY - COPYRIGHT RESERVED - PAUL KEOGH ARCHITECTS ©



STATUS: PR - PRELIMINARY ISSUE; FI - FOR INFORMATION; FA - FOR APPROVAL; FP - FOR PRICING; FC - FOR CONSTRUCTION