

Footpath to be extended to provide link to new proposed entrance to East Walkway (to be opened summer 2019)


Junction width reduced to 6.5m and turning radii reduced as per current guidelines. Opportunity to install raised junction in this location.

Existing 1.2m wide grass strip to be removed

Existing kerb adjacent to driveway to be retained. Outer kerb with grass insets to be removed.

2.5m wide proposed footpath

Width of main road reduced to 6.5m as per current guidelines

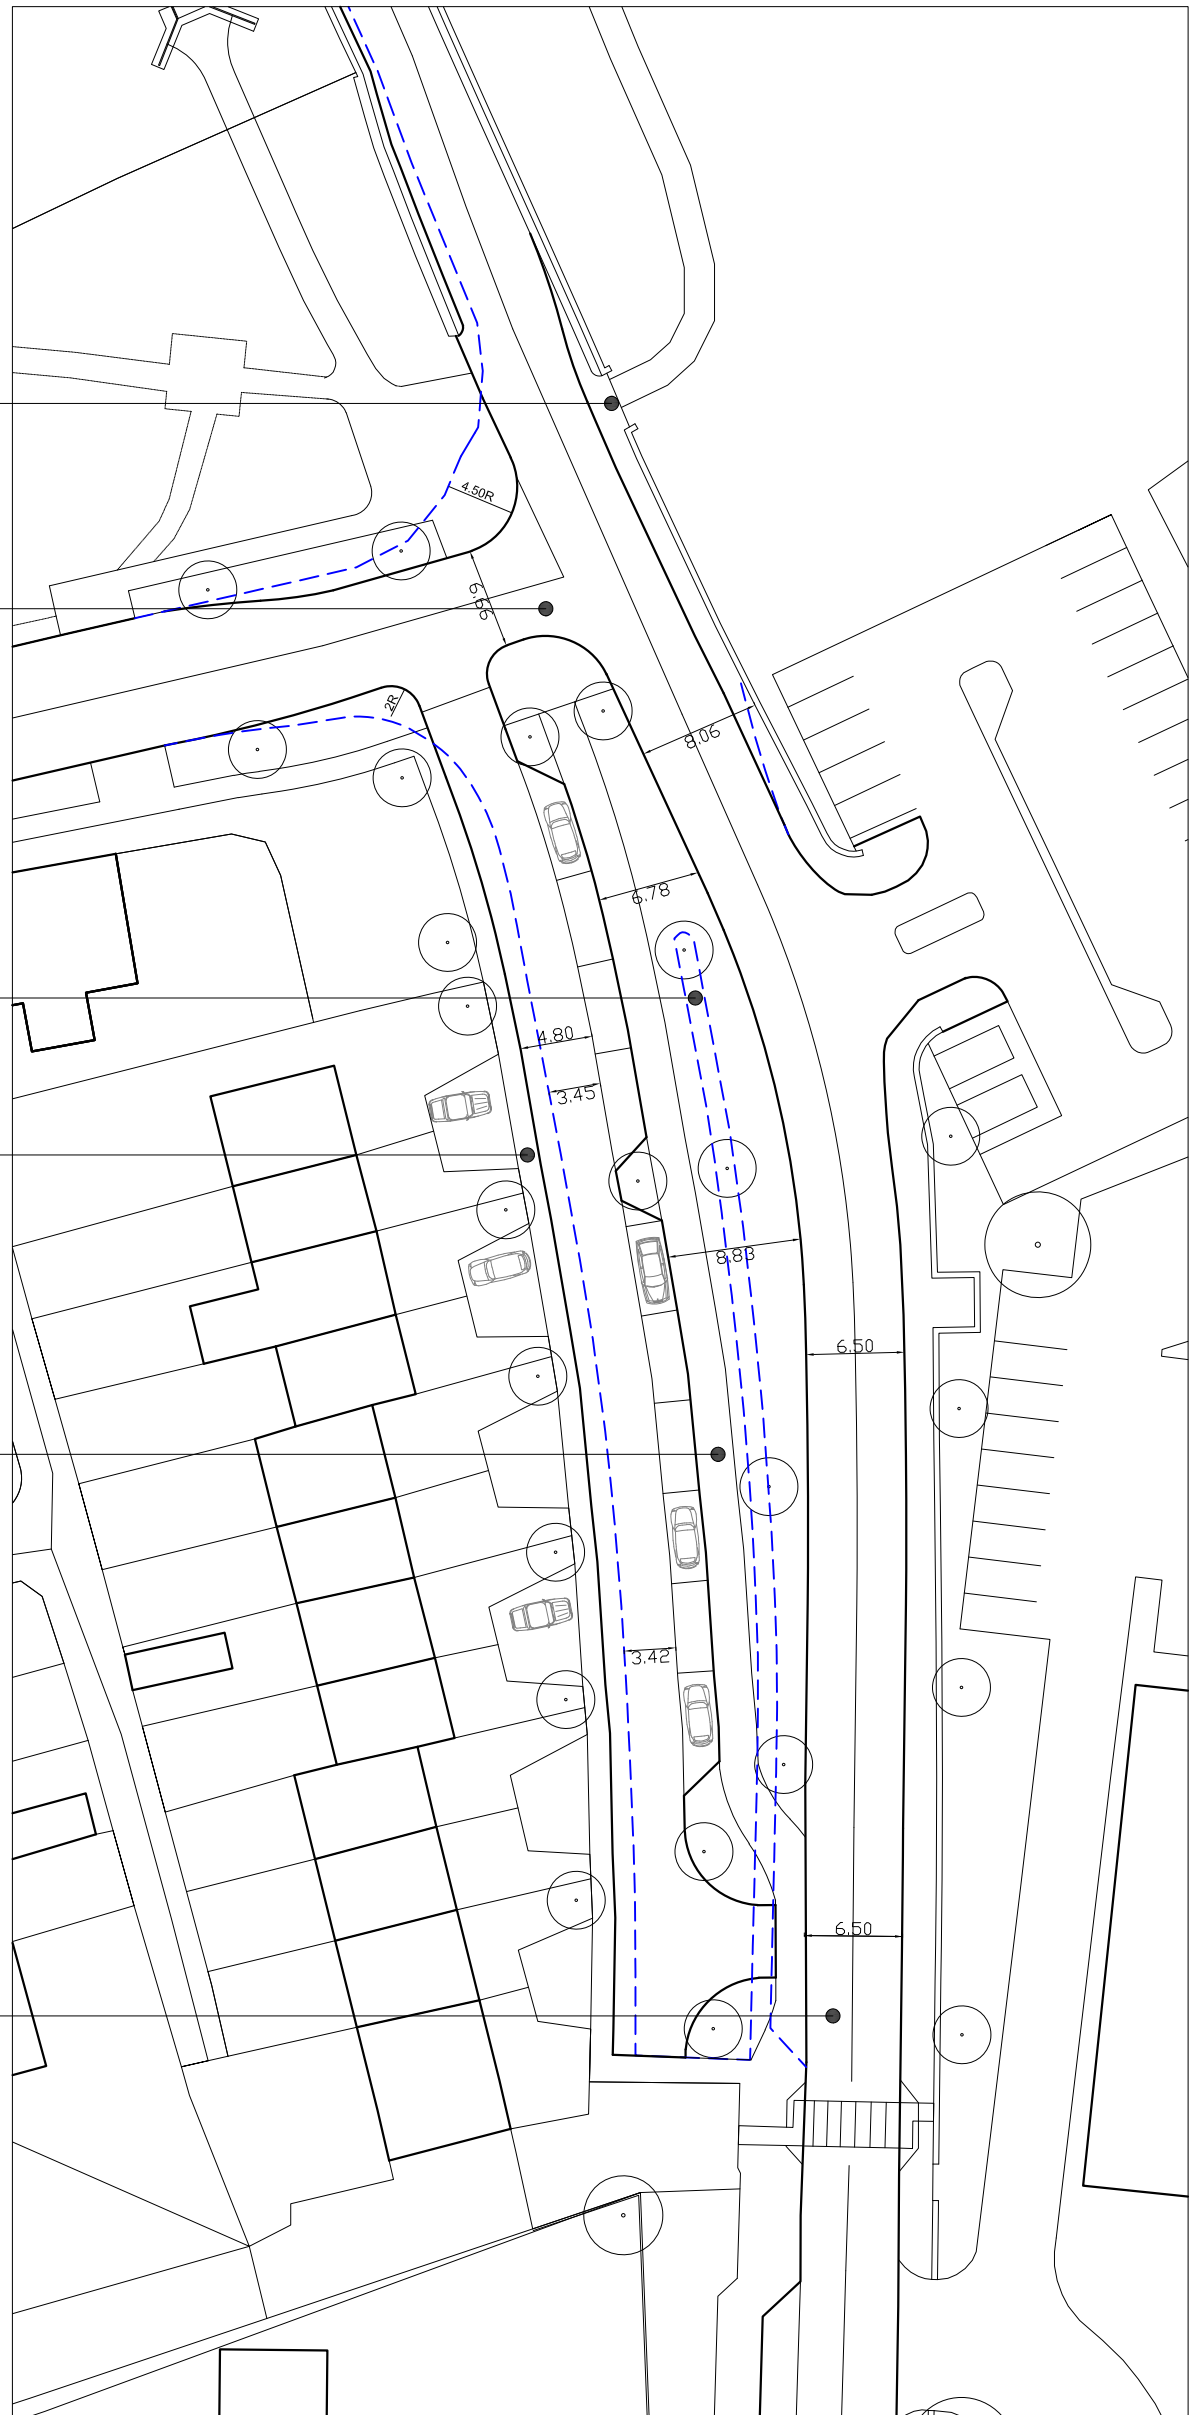

 EXISTING KERBLINE

© Ordnance Survey Ireland. All rights reserved.
Licence No. 2018/09/CCMA/Limerick City & County Council

DRAFT - FOR COMMENT

I:\Depts\Urban & Village Renewal\4. Place-Making\Minor Projects\Kilmallock\Threshold\Masterplan File\Proposed Layout 01 Amended.dwg

COPYRIGHT:
The design and details shown on this drawing are applicable to their project only and may not be reproduced in whole or in part or be used for any other project or purpose without the written permission of Limerick City and County Council with whom copyright resides.

DO NOT SCALE from this drawing. Use figured dimensions. Contractor to check all dimensions on site prior to commencement of works. Any discrepancies are to be referred to the ARCHITECT.

REVISIONS				
DATE	REV.	BY.	CH.	DESCRIPTION
-	-	-	-	-

PROJECT: KIL02 - Public Realm Improvement - Kilmallock	
STAGE: Design	
DRAWING TITLE: Proposed Site Plan Overlay	
DATE: 19.03.19	
SCALE: 1:500	
DRAWN: TJ	
CHECKED: -	
JOB NO: KIL 02	

DRAWING NO: KIL02-002	SHEET SIZE: A3	REVISION: -
---------------------------------	--------------------------	-----------------------