


# PARNELL ST., WICKHAM ST., & DAVIS ST. URBAN REALM AND STREET IMPROVEMENT WORKS

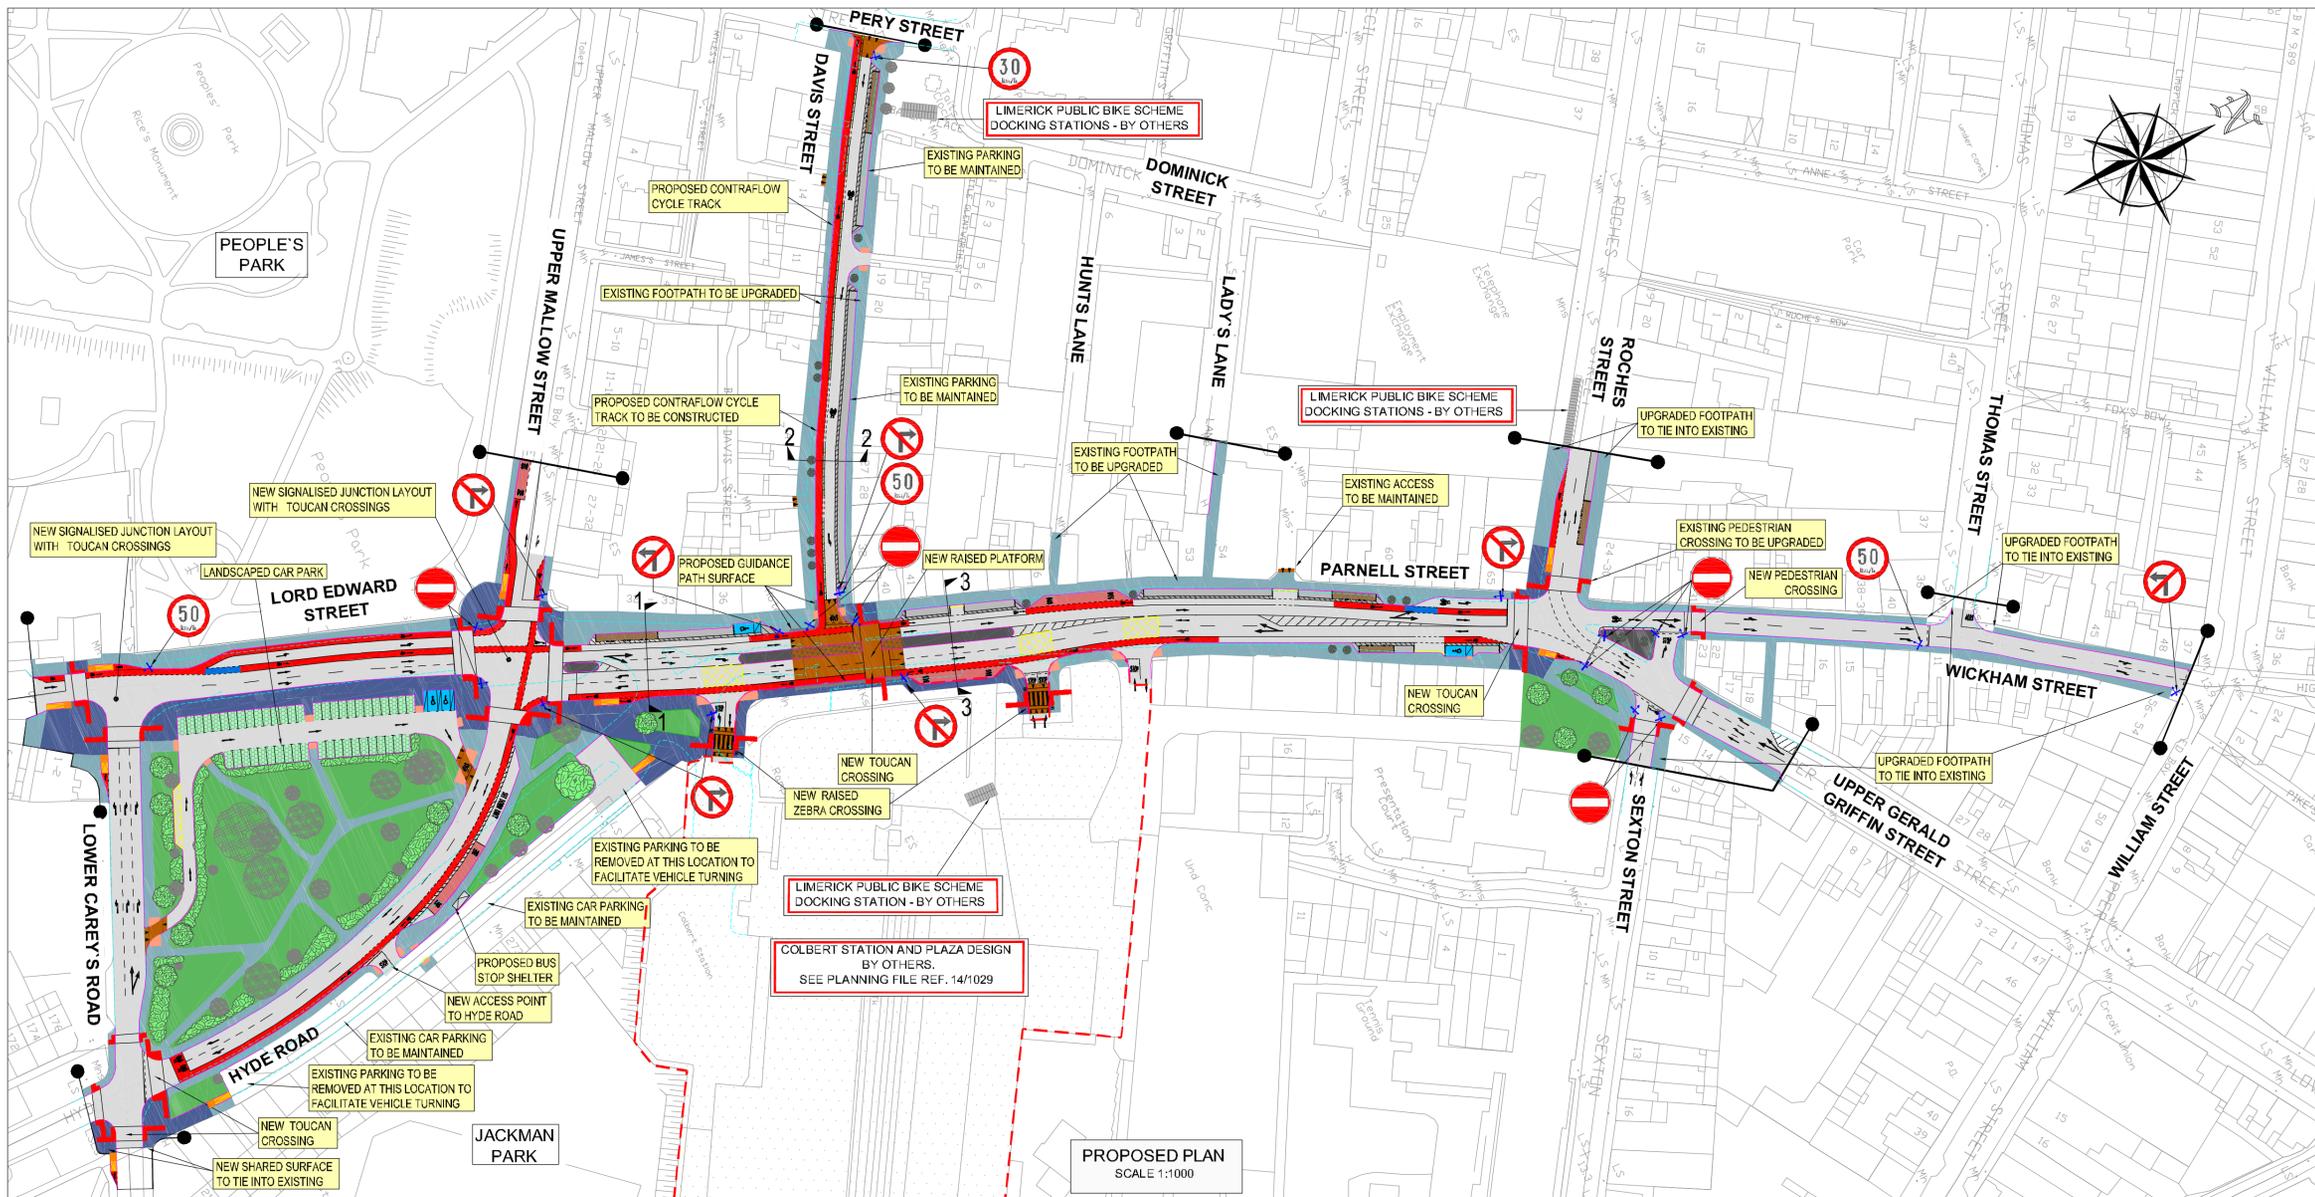

**Limerick City & County Council**  
 Planning and Development Acts 2000 to 2014  
 Part 8 of the Planning and Development Regulations 2001 to 2013  
**Parnell Street, Wickham Street, & Davis Street Urban Realm and Street Improvement Works**





Furthest to the requirements of the above, notice is hereby given of the proposed construction by Limerick City and County Council of the above scheme.  
 The proposed works will comprise of the following:

1. Urban Realm and Street Improvement works in the vicinity of Colbert St, which includes Parnell St, Wickham St and Davis St.
2. A new, fully signalised junction at the intersection of Parnell Street and Upper Mallow Street, including the realignment of Hyde Road. Improved pedestrian and cyclist measures to be provided at the junction.
3. Rationalisation of the existing signalised junctions at Hyde Road / Lower Carey's Road, Lower Carey's Road / Lord Edward Street and Section Street / Upper Gerald Griffin Street / Parnell Street with the introduction of designated pedestrian crossings at various desirable locations.
4. Provision of traffic calming measures by means of an at grade controlled crossing in the form of a raised platform and Toucan crossing between the junction of Davis Street and Parnell Street.
5. Extinguishment of two way vehicular travel on Davis St and the introduction of a one-way system travelling towards Colbert Station.
6. Provision of a contra-flow cycle track along Davis St from Parnell St towards Pery St.
7. Provision of high quality paved footpaths and cycle facilities, bespoke public lighting and security measures, new street furniture, new urban landscaping measures including street trees and universal access design for mobility impaired road users.
8. Improved cyclist linkages throughout the scheme by means of new designated 1.75m cycle lanes and coordination with the Limerick City Bike Scheme docking stations within the area.
9. Improved pedestrian facilities by means of high quality pavement construction, addressing desire lines and providing controlled crossing location at various locations throughout the scheme.
10. Provision of regulated car-parking throughout the scheme with short term overall times to accommodate the local business community.
11. Provision of improved bus set-down facilities on both Parnell St and Hyde Road for the existing city services which includes new bus shelters and Real Time Passenger Information.
12. Public amenity spaces to be developed at Russell Park, pedestrian linkage area to Colbert station and at Section Street junction. A landscaping and car parking plan for Russell Park is proposed which complies with the existing environment and includes 49 additional short term dwell, car parking spaces, new public lighting, security measures and improved landscaping measures.
13. Upgrade of existing pedestrian laneways with improved public lighting, CCTV and pavement construction at Hunts Lane and Lady Lane.
14. The works proposed to Davis Street and in the vicinity of The People's Park will partially take place within the South City Centre & Newtown Pery Architectural Conservation Area (ACA1A). The proposed works do not materially change the character of the area and all works will be carried out in accordance with the Department of the Environment Architectural Heritage Guidelines. Within the project boundary there are a number of protected structures, though no actual works to their fabric will be undertaken.

Plans & particulars of the proposed development are available for inspection or purchase at a fee not exceeding the reasonable cost of making a copy thereof from **time and date** at:  
 Limerick City and County Council, County Hall, Dooradoyle, Co. Limerick  
 Limerick City and County Council, City Hall, Merchants Quay, Limerick  
 from Monday to Friday 9.30am - 4.30pm (open through lunch).  
 To view or download from our website:  
 relevant LCC website link (<http://www.limerick.ie/council/search-planning-application>)  
 Plans & particulars of the proposed development are also available for inspection at  
 Colbert Station, Inmrd Eireann, Parnell Street, Limerick (TBC) and Limerick City Library, The Granary,  
 Michael Street, Limerick (TBC) during normal opening hours.  
 Written submissions or observations with respect to the proposed development dealing with the proper  
 planning and sustainable development of the area in which the development is situated, may be made  
 in writing to Senior Executive Officer, Planning Department, Limerick City and County Council, City  
 Hall, Merchants Quay, Limerick to arrive no later than **time and date** TBC, or e-mail to  
[planning@limerick.ie](mailto:planning@limerick.ie) (relevant LCC email address)

Senior Executive Officer  
 DATE  
 All comments, including the names and addresses of those making comments, submitted to the Council in regard to this development will form part of the  
 statutory required report to be presented to the monthly meeting of Limerick City and County Council. Accordingly they will also be included in the  
 minutes of that meeting and consequently will appear on the Council's Website

PROPOSED PLAN  
 SCALE 1:1000

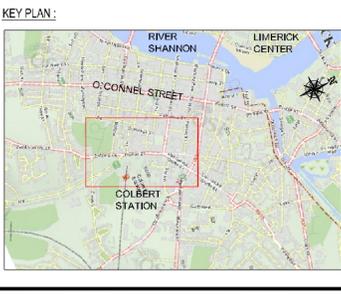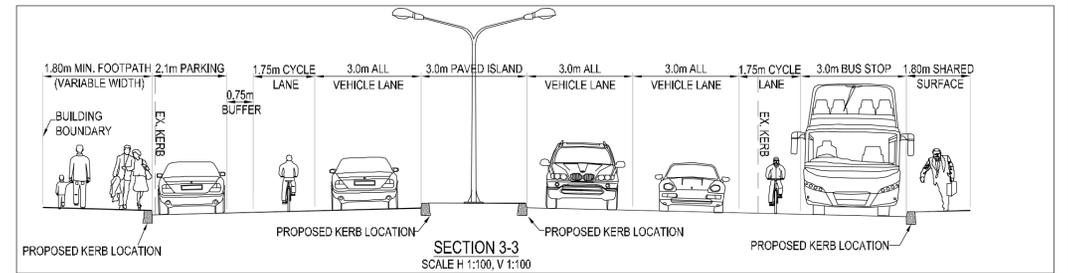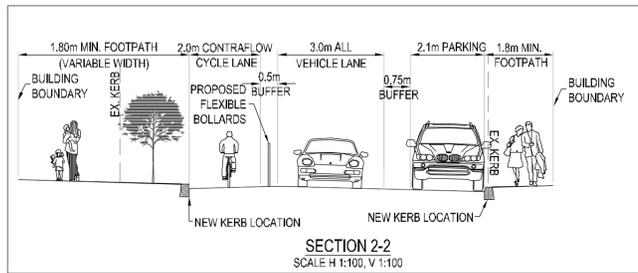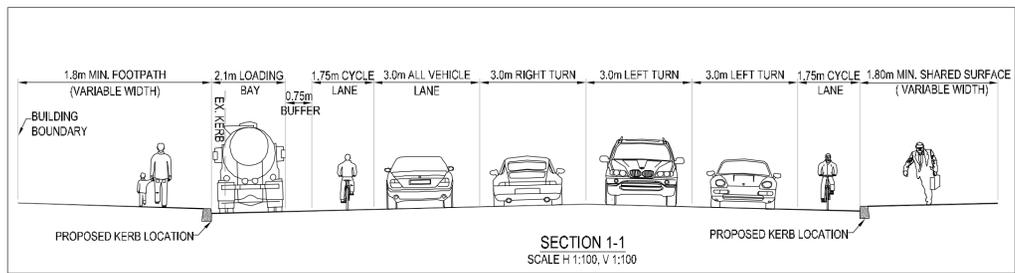

PROPOSED FOOTPATH	PROPOSED ON STREET PARKING	PROPOSED DISABLED PARKING
PROPOSED SHARED SURFACE	PROPOSED PERMEABLE PARKING	PROPOSED LANDSCAPING AREA
PROPOSED CARRIAGEWAY	PROPOSED CONTROLLED / UNCONTROLLED FACILITIES	EXISTING KERB
PROPOSED ON ROAD CYCLETRACK	EXISTING KERB	PROPOSED KERB
PROPOSED CYCLETRACK CONFLICT AREA	EXISTING TREES	PROPOSED TREE / SHRUB
PROPOSED CYCLETRACK RAMP	PROPOSED BUS STOP SHELTER	PROPOSED BELISHA BEACON
PROPOSED BUS STOP		
PROPOSED LOADING BAY		
PROPOSED ISLAND		
PROPOSED PAVED ISLAND		
PROPOSED RAISED TREATMENT		

**Clifton Scannell Emerson Associates Limited**  
 Consulting Engineers, Seafort Lodge, Castledawson Avenue, Blackrock, Co. Dublin, Ireland.  
 T: +353 1 288 5006  
 F: +353 1 283 3450  
 E: info@cse.ie  
 W: www.cse.ie

**OSI Licence No.: EN 0042413 © OSI/GOVERNMENT OF IRELAND**

**BRADY SHIPMAN MARTIN**  
 LANDSCAPE ARCHITECTS, PLANNERS ENVIRONMENTAL CONSULTANTS  
 DUNDURM BUSINESS PARK, DUNDURM, DUBLIN 14  
 Tel: +353(0)1 2681690 Fax: +353(0)1 2681911 email: rsm@bradysipmanmartin.com

Cathair Luimnigh agus Comhairle Contae  
**LIMERICK CITY AND COUNTY COUNCIL**

Client  
**Parnell Streetscape Upgrade**

Project  
**REALM AND STREET IMPROVEMENT WORKS**

**PUBLIC DISPLAY**  
**SHEET 1 OF 2**

Dwg. Title  
 Drawn By **MW** Date **NOVEMBER 2014**

Checked by **SOS** Scale **AS SHOWN**

Dwg. No. **14\_109\_140-E**

A1 - © CSEA 2013 - Rev 00