

# PARNELL ST., WICKHAM ST., & DAVIS ST. URBAN REALM AND STREET IMPROVEMENT WORKS




VISUALISATION NO.1  
LORD EDWARD ST. / UPPER MALLOW ST. / PARNELL STREET JUNCTION  
SCALE N.T.S.



VISUALISATION NO.2  
DAVIS STREET  
SCALE N.T.S.




VISUALISATION NO.3  
PARNELL STREET / ROCHES STREET JUNCTION  
SCALE N.T.S.

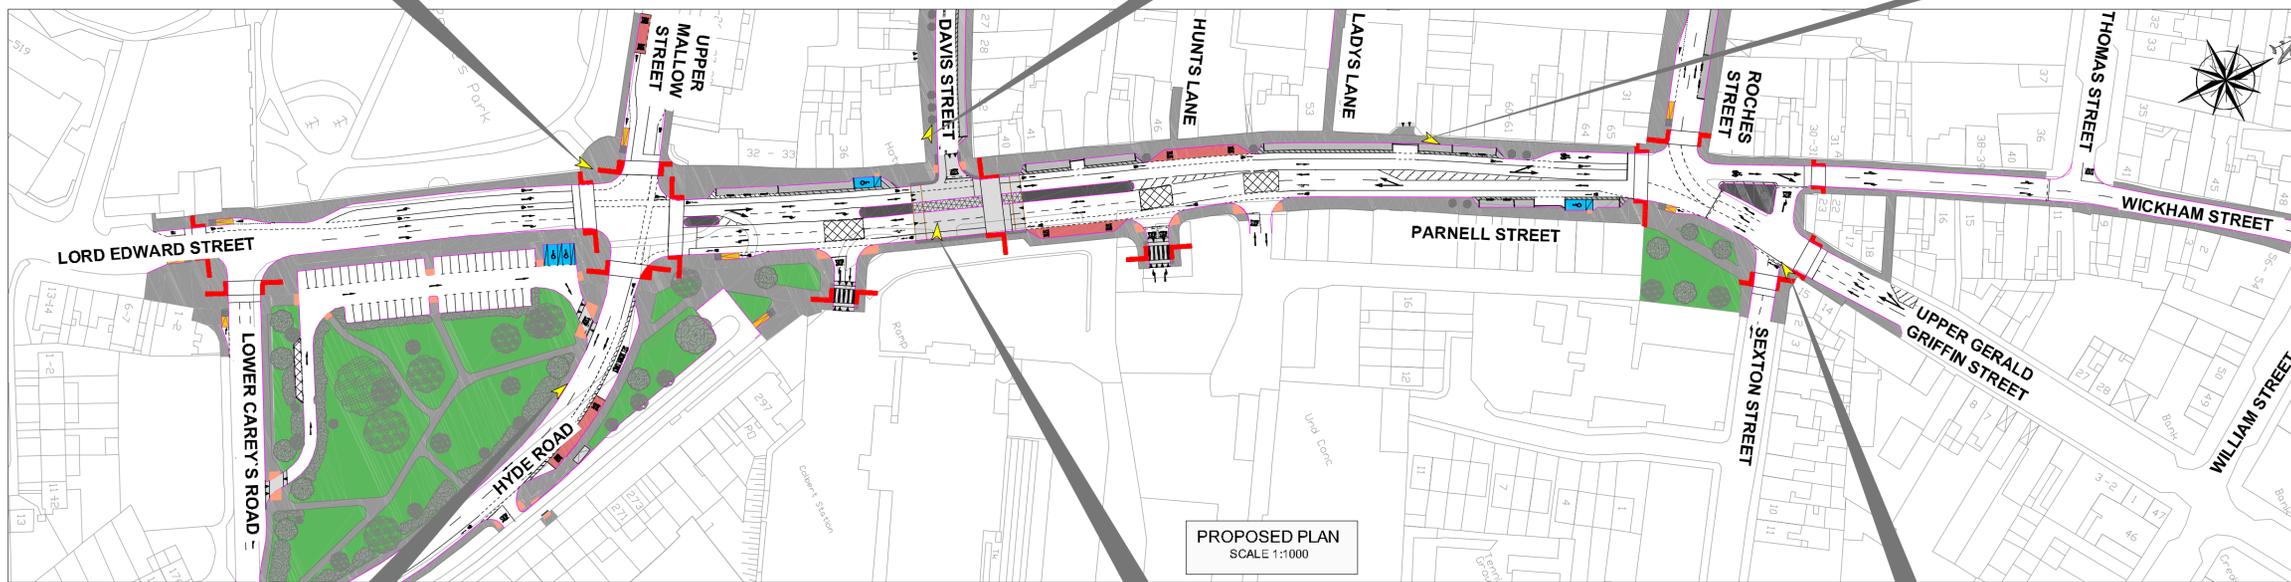

PROPOSED PLAN  
SCALE 1:1000



VISUALISATION NO.4  
HYDE ROAD / PARNELL STREET JUNCTION  
SCALE N.T.S.

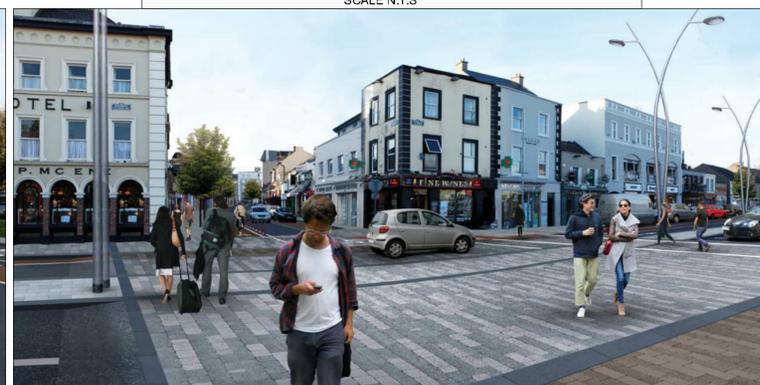

VISUALISATION NO.5  
PARNELL STREET / DAVIS STREET JUNCTION  
SCALE N.T.S.



VISUALISATION NO.6  
UPPER GERALD GRIFFIN ST. / SEXTON ST. / WICKHAM ST. JUNCTION  
SCALE N.T.S.

Limerick City & County Council  
Planning and Development Acts 2000 to 2014  
Part 8 of the Planning and Development Regulations 2001 to 2013  
Parnell Street, Wickham Street, & Davis Street Urban Realm and Street Improvement Works

Pursuant to the requirements of the above, notice is hereby given of the proposed construction by Limerick City & County Council of the above scheme. The proposed works will comprise of the following:

1. Urban Realm and Street Improvement works in the vicinity of Colbert St, which includes Parnell St, Wickham St and Davis St.
2. A new, fully signalised junction at the intersection of Parnell Street and Upper Mallow Street, including the realignment of Hyde Road. Improved pedestrian and cyclist measures to be provided at the junction.
3. Rationalisation of the existing signalised junctions at Hyde Road / Lower Carey's Road, Lower Carey's Road / Lord Edward Street and Sexton Street / Upper Gerald Griffin Street / Parnell Street with the introduction of designated pedestrian crossings at various desired locations.
4. Provision of traffic calming measures by means of an at grade controlled crossing in the form of a raised platform and 10cm can crossing between the junction of Davis Street and Parnell Street.
5. Extinguishment of two way vehicular travel on Davis St and the introduction of a one-way system travelling towards Colbert Station.
6. Provision of a contra-flow cycle track along Davis St from Parnell St towards Perry St.
7. Provision of high quality paved footpaths and cycle facilities, bespoke public lighting and security measures, new street furniture, new urban landscaping measures including street trees and universal access design for mobility impaired road users.
8. Improved cyclist linkages throughout the scheme by means of new designated 1.75m cycle lanes and coordination with the Limerick City Bike Scheme docking stations within the area.
9. Improved pedestrian facilities by means of high quality pavement construction, addressing desire lines and providing controlled crossing location at various locations throughout the scheme.
10. Provision of regulated car-parking throughout the scheme with short term dwell times to accommodate the local business community.
11. Provision of improved bus set-down facilities on both Parnell St and Hyde Road for the existing city services which includes new bus shelters and Real Time Passenger Information.
12. Public amenity spaces to be developed at Russell Park, pedestrian linkage area to Colbert station and at Sexton Street junction. A landscaping and car parking plan for Russell Park is proposed which compliments the existing environment and includes 48 additional short term dwell car parking spaces, new public lighting, security measures and improved landscaping measures.
13. Upgrade of existing pedestrian laneways with improved public lighting, CCTV and pavement construction at Hunts Lane and Ladys Lane.
14. The works proposed to Davis Street and in the vicinity of The People's Park will partially take place within the South City Centre & Newtown Perry Architectural Conservation Area (ACA1A). The proposed works do not materially change the character of the areas and all works will be carried out in accordance with the Department of the Environment Architectural Heritage Guidelines. Within the project boundary there are a number of protected structures, though no actual works to their fabric will be undertaken.

Plans & particulars of the proposed development are available for inspection or purchase at a fee not exceeding the reasonable cost of making a copy thereof from **time and date** at:

Limerick City and County Council, County Hall, Dooracoyte, Co. Limerick  
Limerick City and County Council, City Hall, Merchants Quay, Limerick  
from Monday to Friday 9.30am - 4.30pm (open through lunch).

to view or download from our website:  
relevant LCC website link (<http://www.limerick.ie/council/search-planning-application>)

Plans & particulars of the proposed development are also available for inspection at  
Colbert Station, Inaróid Éireann Parnell Street, Limerick (TBC) and Limerick City Library, The Granary,  
Michael Street, Limerick (TBC) during normal opening hours.

Written submissions or observations with respect to the proposed development dealing with the proper planning and sustainable development of the area in which the development is situated, may be made in writing to Senior Executive Officer, Planning Department, Limerick City and County Council, City Hall, Merchants Quay, Limerick to arrive no later than **time and date** TBC, or e-mail to [planning@limerick.ie](mailto:planning@limerick.ie) (relevant LCC email address)

Senior Executive Officer:

DATE:

All comments, including the names and addresses of those making comments, submitted to the Council in regard to this development will form part of the statutory required report to be presented to the monthly meeting of Limerick City and County Council. Accordingly they will also be included in the minutes of that meeting and consequently will appear on the Council's Website.



Clifton Scannell Emerson  
Associates Limited  
Consulting Engineers,  
Seafort Lodge,  
Castledawson Avenue,  
Blackrock, Co. Dublin,  
Ireland.  
T: +353 1 288 5006  
F: +353 1 283 3450  
E: info@cse.ie  
W: www.cse.ie



LANDSCAPE ARCHITECTS PLANNERS ENVIRONMENTAL CONSULTANTS  
DUNCORUM BUSINESS PARK, DUNCORUM, DUBLIN 14  
Tel: +353(0)1 2818900 Fax: +353(0)1 2818911 email: [mail@bradyshipmanmartin.com](mailto:mail@bradyshipmanmartin.com)

Cathair Luimnigh agus Comhairle Contae  
LIMERICK CITY AND COUNTY COUNCIL

Parnell Streetscape Upgrade  
REALM AND STREET IMPROVEMENT WORKS

PUBLIC DISPLAY  
SHEET 2 OF 2

Drawn By: SOS Date: DECEMBER 2014

Checked by: SOS Scale: 1:100

Dwg. No. 14\_109\_141-C