



Comhairle Cathrach
& Contae **Luimnigh**

Limerick City
& County Council

Seirbhísí Tacaíochta Pobail,
Comhairle Cathrach agus Contae Luimnigh,
Ceanncheathrú Chorparáideach,
Cé na gCeannaithe,
Luimneach

Community Support Services,
Limerick City and County Council,
Corporate Headquarters,
Merchants Quay,
Limerick

EIRCODE V94 EH90

t: +353 (0) 61 556 000

f: +353 (0) 61 418 345

31st January 2018

**To: The Cathaoirleach and Each Member of the Municipal District of
Cappamore-Kilmallock**

Re: Disposal of Property

A Chomhairleoir, a chara

In 1957 a cottage situated at Castlefarm, Hospital, Co. Limerick was purchased by Mr. Michael Collins under the Cottage Purchase Scheme. The house and adjoining lands (0.45 hectares) were registered in his name and on his death in 1973, the property was registered in his son William's name. When William attempted to sell the property it transpired that due to a mapping error a sliver of land at rear of the property was still registered to Limerick City and County Council. We are now proceeding to transfer ownership of this strip of land from Limerick City & County Council to the owner of the cottage.


The appropriate purchase monies have been paid in full.

It is the intention to bring the Section 183 Notice to full Council for approval.

1. Disposal of 0.029 Hectares situate at Castlefarm, Hospital, Co. Limerick to William Collins. (see attached map)

Is mise le meas

Dave Hennessy
Acting Senior Executive Officer
Community Support Services.

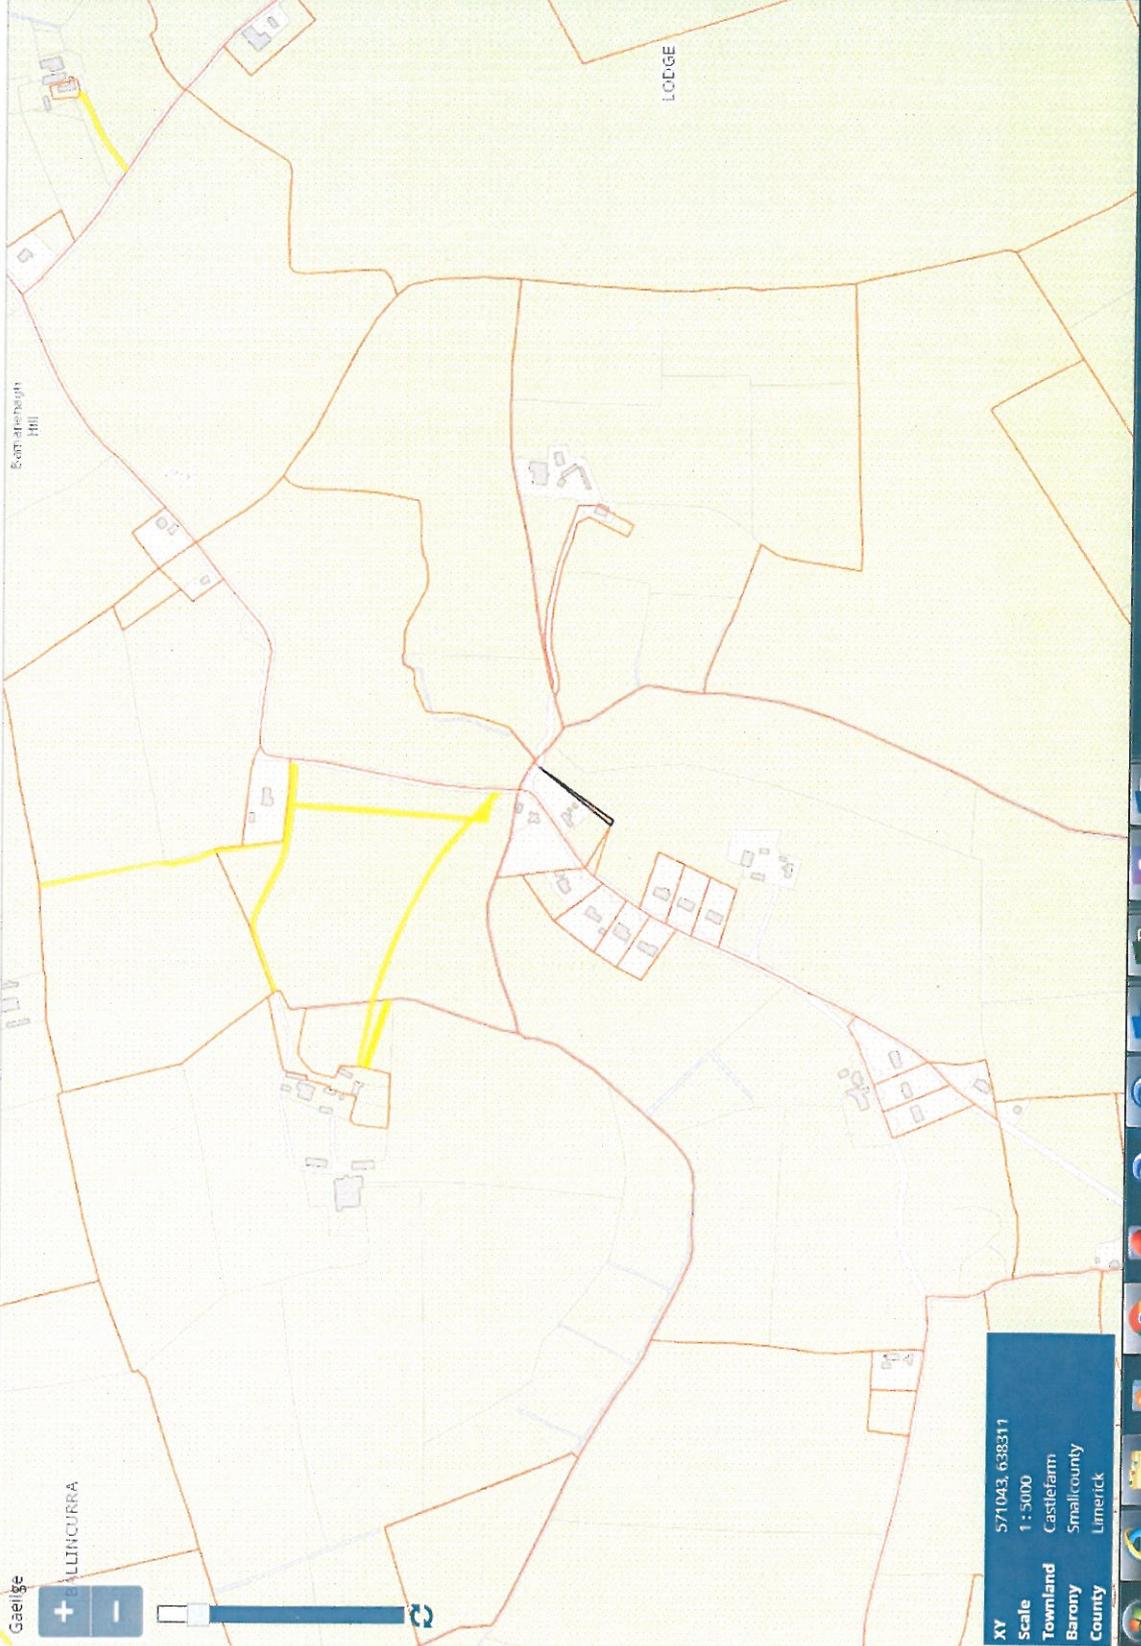

XY 571043, 638311
Scale 1:5000
Townland Castlefarm
Barony Smallcountry
County Limerick



Note: Lands to be amended outlined in Red Above
 Area of lands to be amended = 0.029 Hectares
 Land to be amended into Folio LK6318F from Folio LK67513F

Site Location

Scale: 1:1000

U:\Alice Hennessey\William Collins, Castlefarm, hospital\Site Layout.dwg

COPYRIGHT
 The design and details shown on this drawing are applicable to their project only and may not be reproduced in whole or in part or be used for any other project or purpose without the written permission of Limerick City & County Council with whom copyright resides.



DO NOT SCALE from this drawing
 Use figured dimensions. Contractor to check all dimensions on site prior to commencement of works. Any discrepancies are to be referred to the ARCHITECT.

DATE	REV.	BY	CHECKED	DESCRIPTION
DATE	REV.	BY	CHECKED	DESCRIPTION

DATE	MARCH 2017
SCALE	1:1000
DRAWN	BH
CHECKED	
JOB NO.	
FILE NAME	

PROJECT	William Collins Castlefarm Hospital Land Registry
STAGE	
DRAWING TITLE	Registration Mapping

Limerick
CITY & COUNTY COUNCIL

Limerick City & County Council
MERCHANTS QUAY
LIMERICK
Design & Delivery

Tel. 061-407100
Fax 061-415265

DRAWING NO.	SHEET	REVISION
-	-	-