

**COPYRIGHT:**  
The design and details shown on this drawing are applicable to the project only and may not be reproduced in whole or in part or be used for any other project or purpose without the written permission of Limerick City & County Council with whom copyright resides.  
**DO NOT SCALE** from this drawing. Use figured dimensions. Contractor to check all dimensions on site prior to commencement of works. Any discrepancies are to be referred to the ARCHITECT.


**NOTES:**



**Elevation A.A Scale 1:100**




**Elevation B.B Scale 1:100**

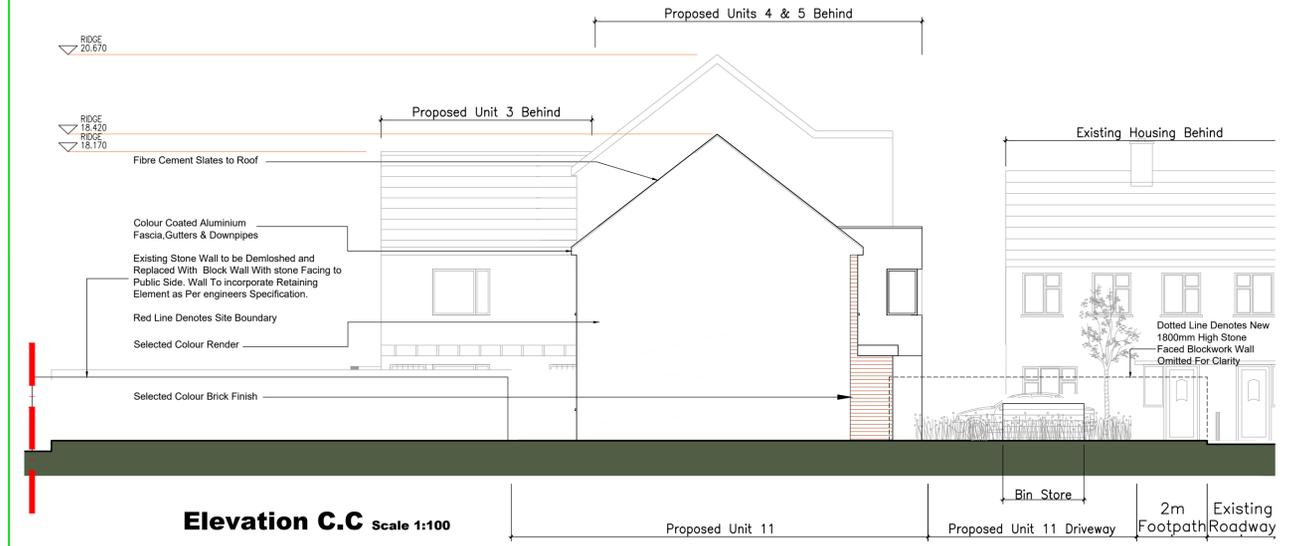


**Elevation C.C Scale 1:100**



**Elevation D.D Scale 1:100**

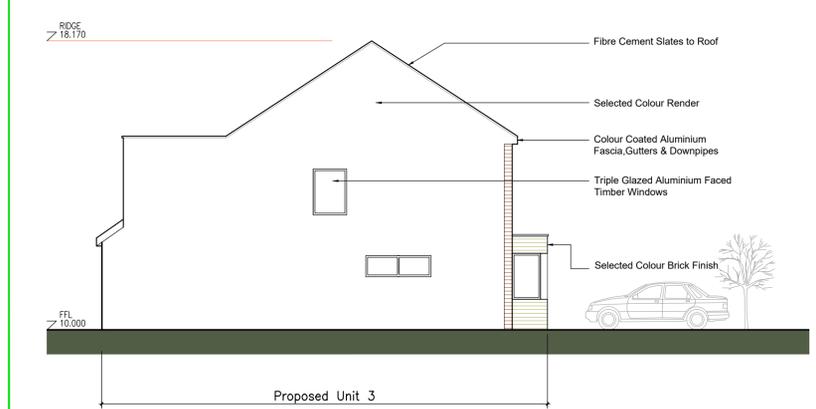

**Elevation E.E Scale 1:100 (Boundary Walls Omitted For Clarity)**

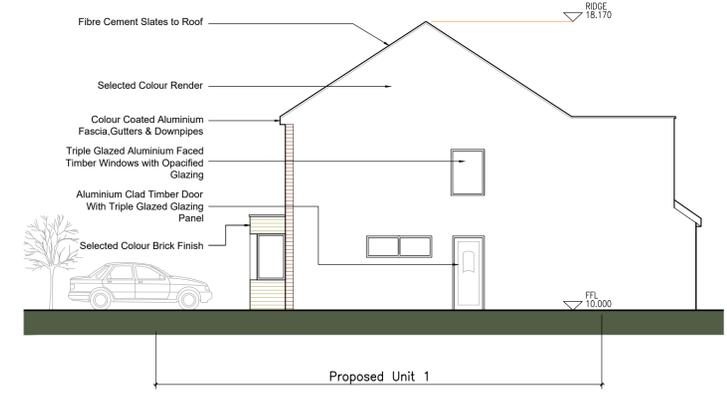

**Elevation F.F Scale 1:100 (Boundary Walls Omitted For Clarity)**

**REVISIONS**

DATE	REV	BY	CHECKED	DESCRIPTION



**PROJECT:**  
HOUSING DEVELOPMENT AT LOWER CAREY'S ROAD LIMERICK CITY

**STAGE:**  
PART 8 PLANNING APPLICATION

**DRAWING TITLE:**  
17131-003-PROPOSED CONTIGIOUS ELEVATIONS

DATE:	15.05.18	DRAWING NO.:	17131-003
SCALE:	1-100		
DRAWN:	RD		
CHECKED:	-	SHEET SIZE:	REVISION:
JOB NO.:	17131		
FILE NAME:	-		