




COPYRIGHT:
 The design and details shown on this drawing are applicable to their project only and may not be reproduced in whole or in part or be used for any other project or purpose without the written permission of Limerick City and County Council with whom copyright resides.
 DO NOT SCALE from this drawing. Use figured dimensions.
 Contractor to check all dimensions on site prior to commencement of works. Any discrepancies are to be referred to the ARCHITECT.

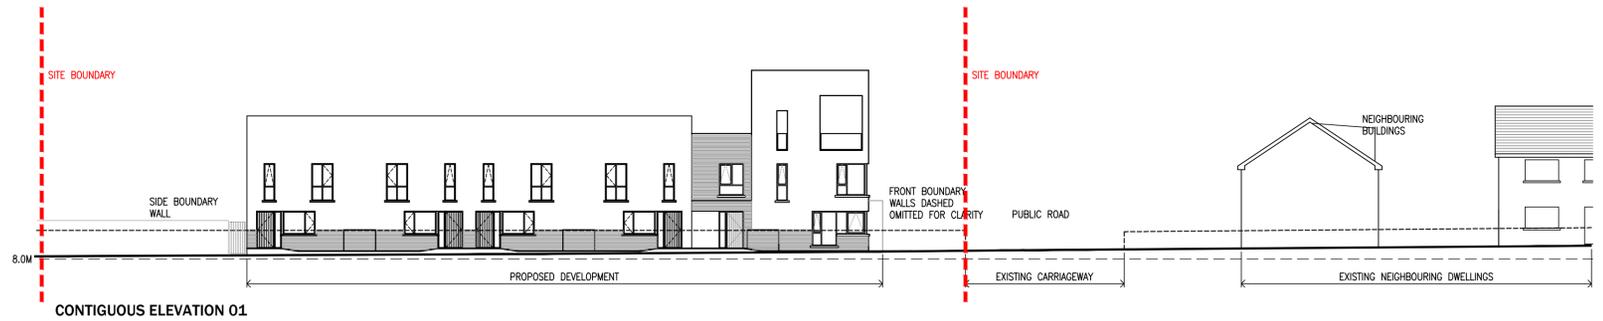


CONTIGUOUS ELEVATION 01

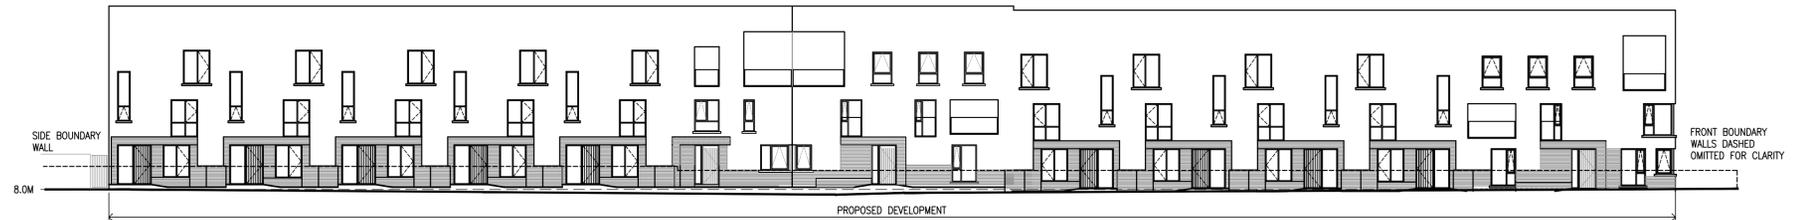


CONTIGUOUS ELEVATION 02

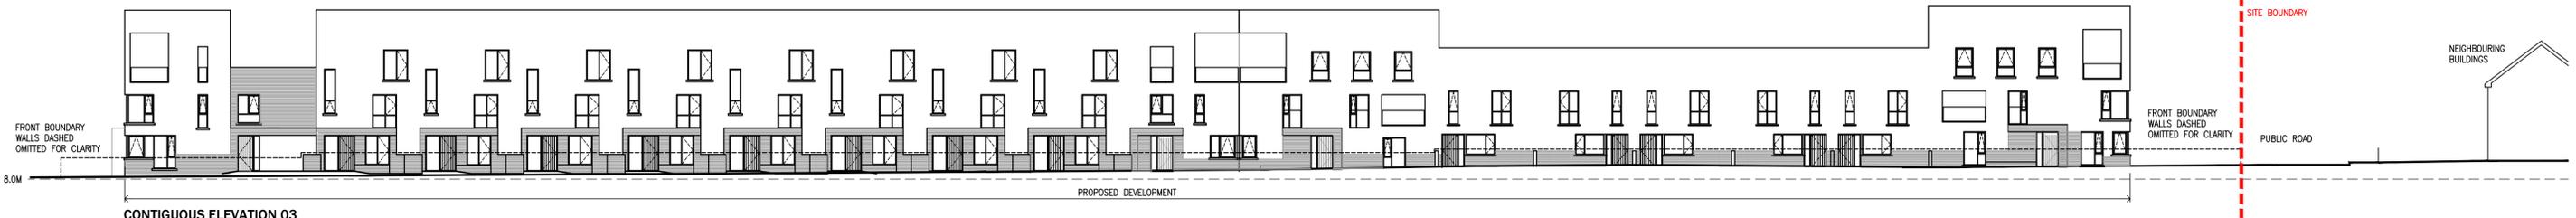


CONTIGUOUS ELEVATION 03

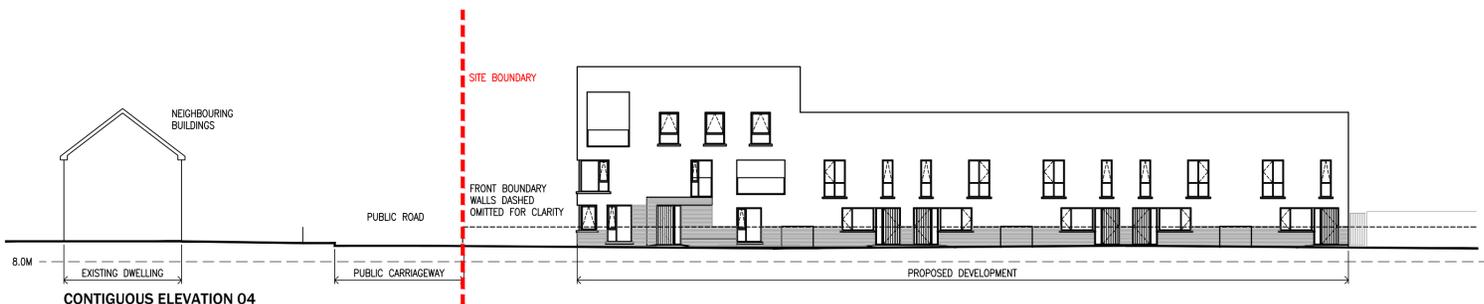

CONTIGUOUS ELEVATION 04

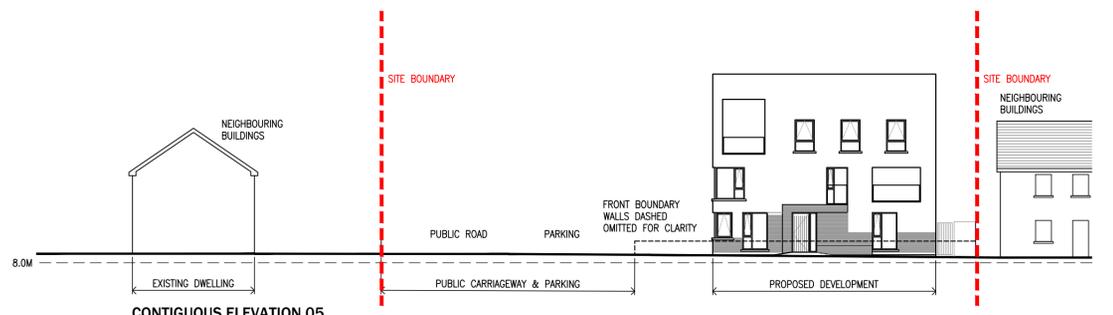

CONTIGUOUS ELEVATION 05

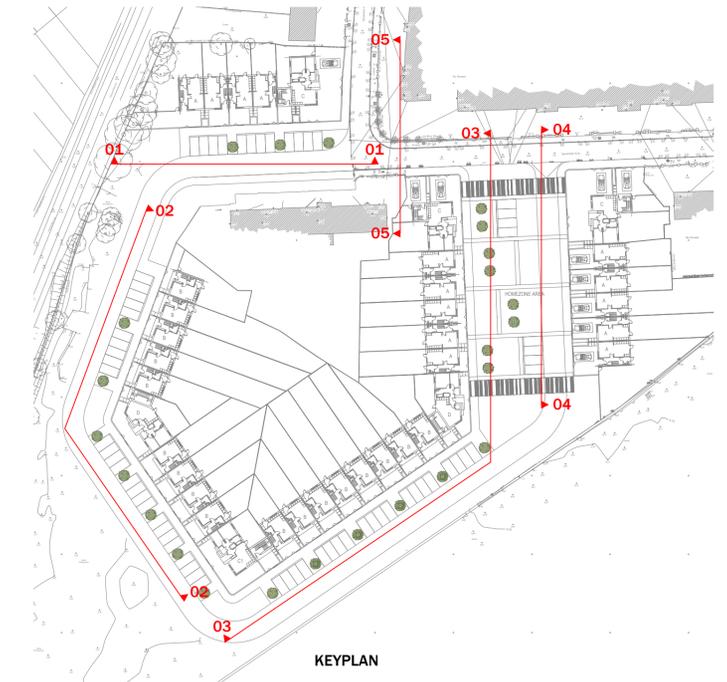

KEYPLAN

REVISIONS				
DATE	REV.	BY	CHECKED	DESCRIPTION
28.06.18	00	KF	-	ISSUED FOR PART 8 PLANNING APPLICATION



PROJECT:
**OLD CHRISTIANS RATHBANE
 RAPID BUILD**

STAGE:
PART 8 PLANNING APPLICATION

DRAWING TITLE:
PROPOSED CONTIGUOUS ELEVATIONS

DATE: JUNE 2018	DRAWING NO:
SCALE: 1:200 @ A1	17105-110
DRAWN: KF	SHEET SIZE: REVISION:
CHECKED: -	A1 00
JOB NO: 17105	
FILE NAME: -	