



COPYRIGHT:  
The design and details shown on this drawing are applicable to their  
use only for the project and site shown. No liability is accepted  
for any other project or purpose without the written permission of  
Limerick City & County Council with whom copyright resides.  
DO NOT SCALE from this drawing. Use found dimensions.  
Contractor to check all dimensions on site prior to commencement  
of work. Any discrepancies are to be referred to the ARCHITECT.

**NOTES:**

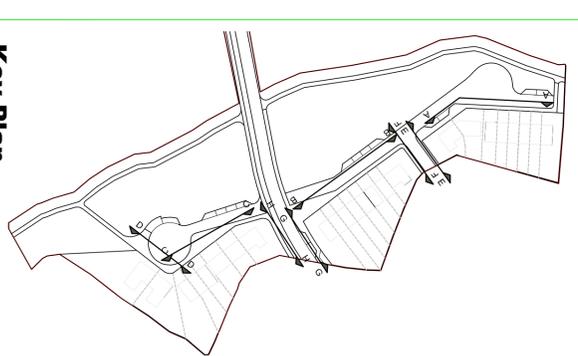


**Key Plan**

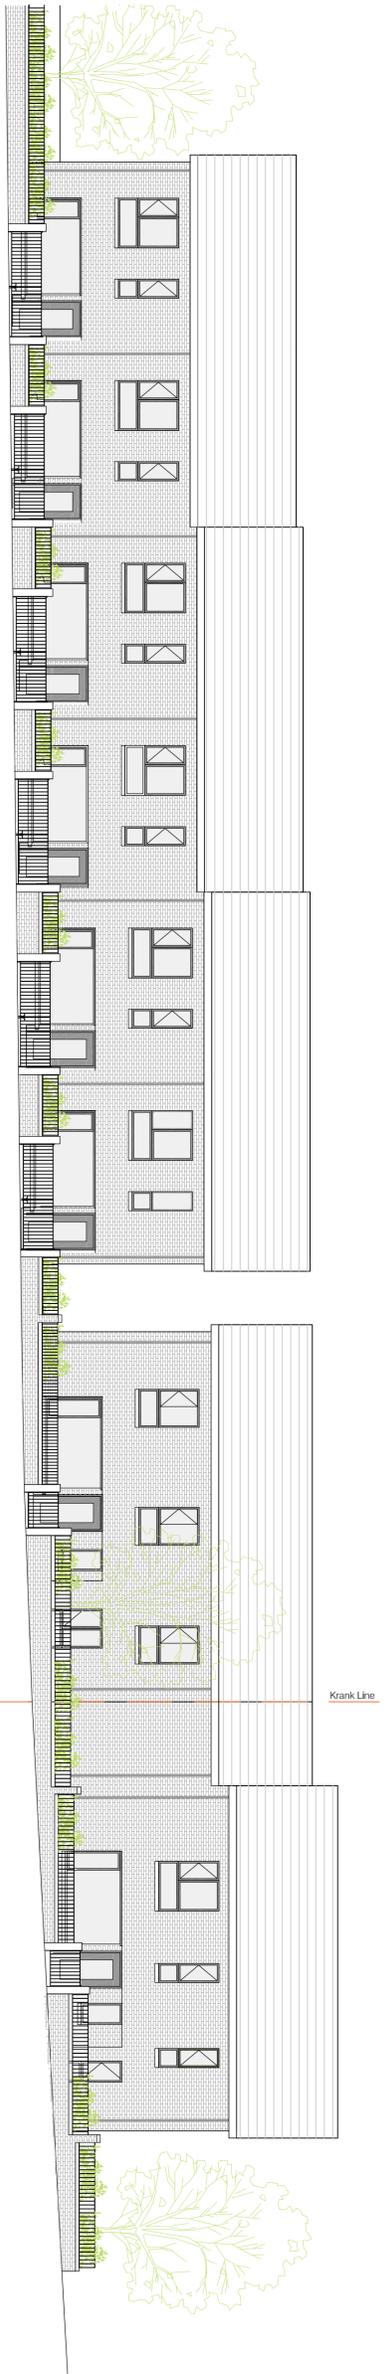


**Elevation AA**

Scale 1:100

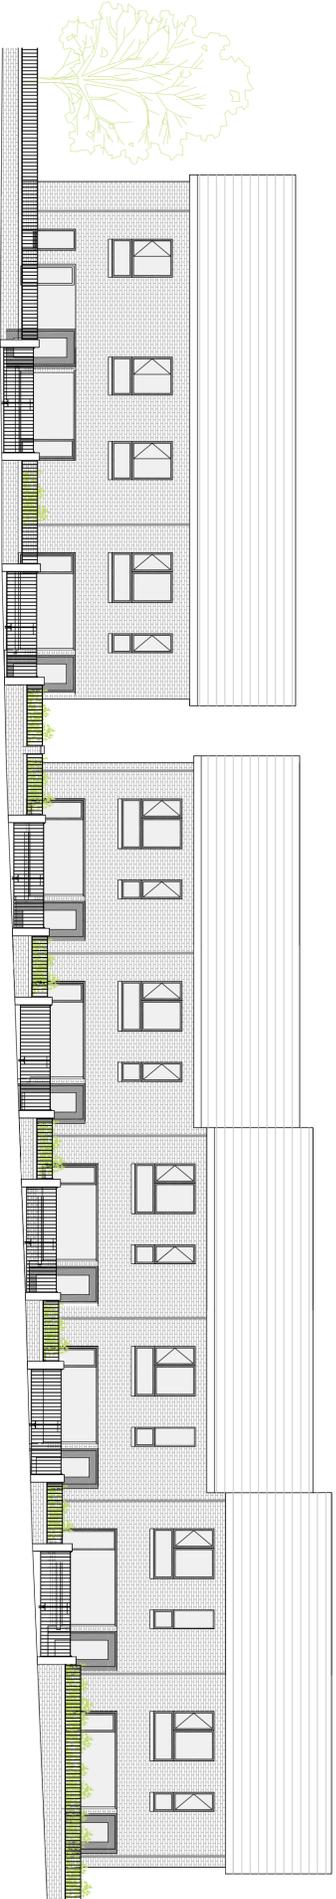


**Elevation BB**

Scale 1:100

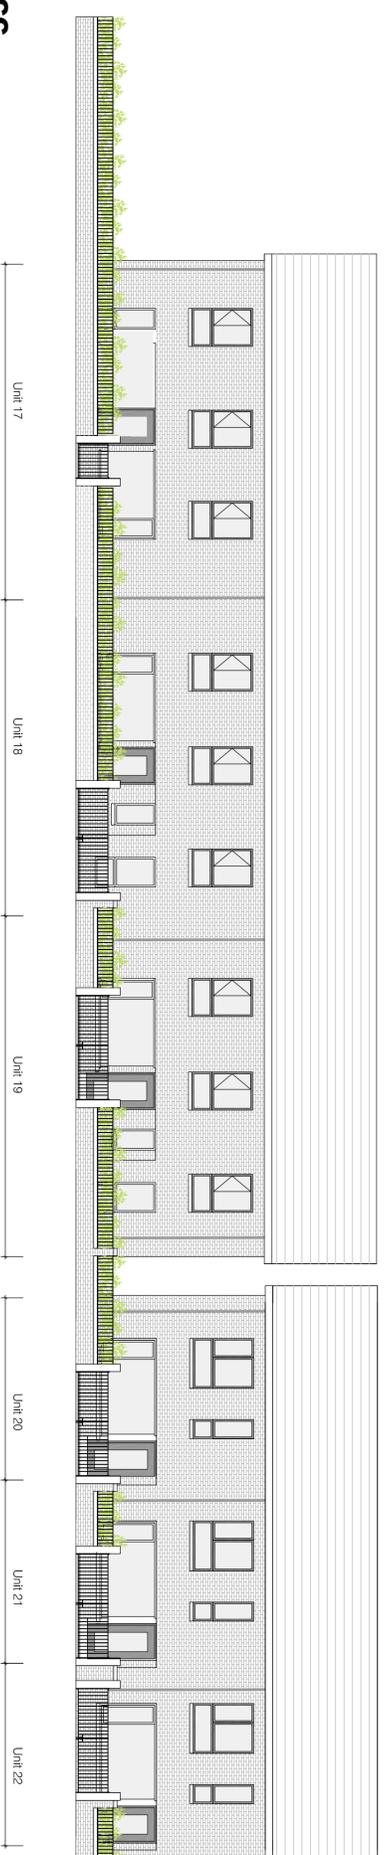

**Elevation CC**

Scale 1:100

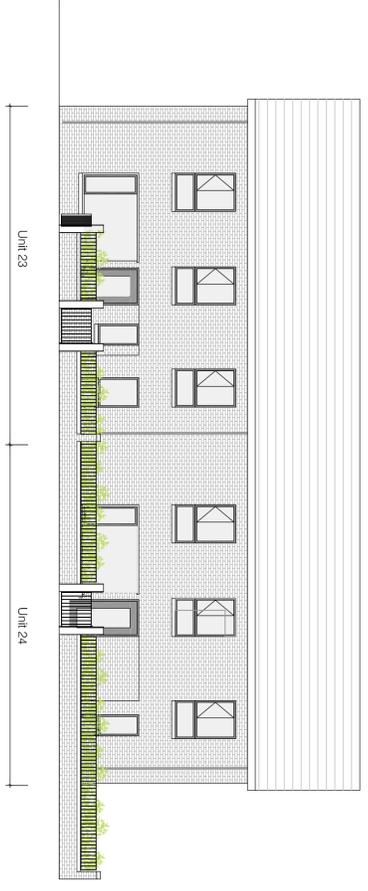

**Elevation DD**

Scale 1:100

REVISED	DATE	BY	DESCRIPTION
21.06.18	9	RD	Elevation c.c updated
27.07.18	C	SO	All Elevations updated

**Limerick City & County Council**  
Design & Delivery Services  
MERCHANTS QUAY  
LIMERICK  
Tel: 061-407100  
Fax: 061-415286

**PATRICKSWELL LIMERICK**

**PROJECT:**  
18011-004-PROPOSED SITE ELEVATIONS  
AA, BB, CC, DD

DATE:	18.04.18	DRAWING NO:	
SCALE:	1-100		18011-004
DRAWN:	RD	SHEET SIZE:	REVISION:
CHECKED:			
JOB NO.:	18011		
FILE NAME:			