


THE SITE

NEIGHBOURING SITE SHOWING PROPOSED DEVELOPMENT


REFER TO PLANNING APPLICATION NO. 171083 & 18346 FOR DETAILS
NOTE: SOME INFORMATION REGARDING THIS DEVELOPMENT HAS BEEN ASSUMED

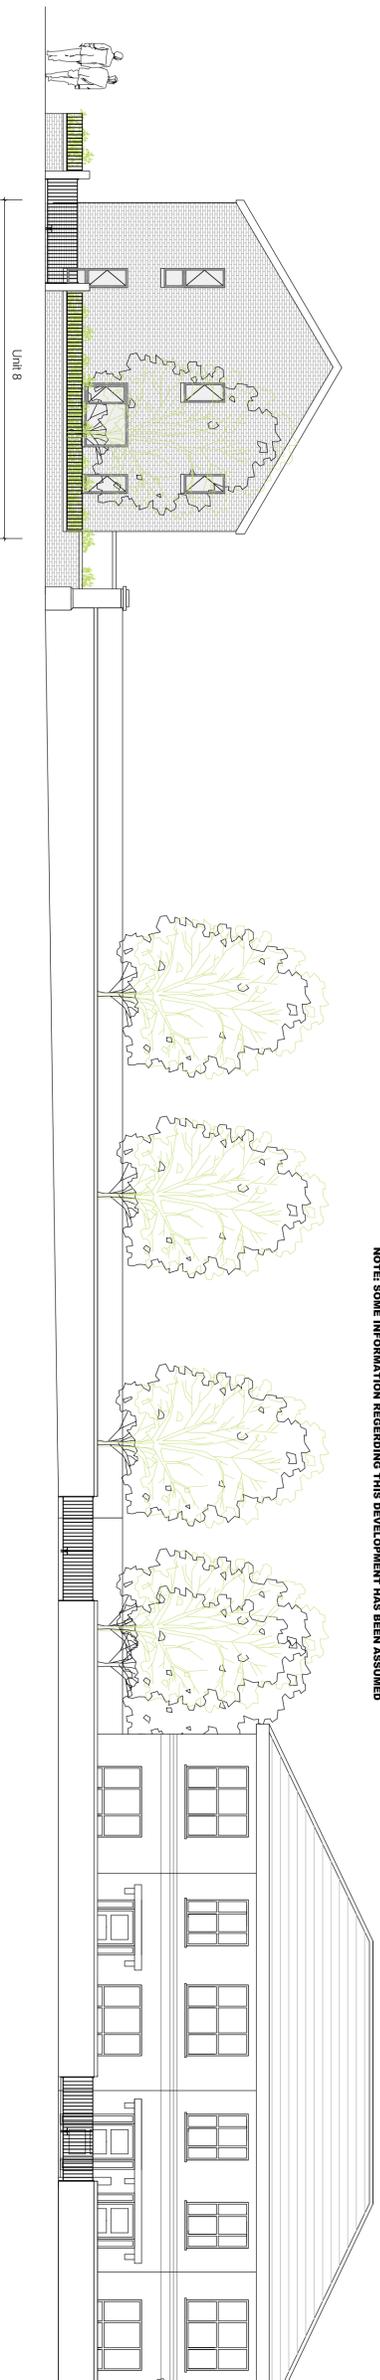

Elevation EE
Scale 1:100

NEIGHBOURING SITE SHOWING PROPOSED DEVELOPMENT

REFER TO PLANNING APPLICATION NO. 171083 & 18346 FOR DETAILS
NOTE: SOME INFORMATION REGARDING THIS DEVELOPMENT HAS BEEN ASSUMED

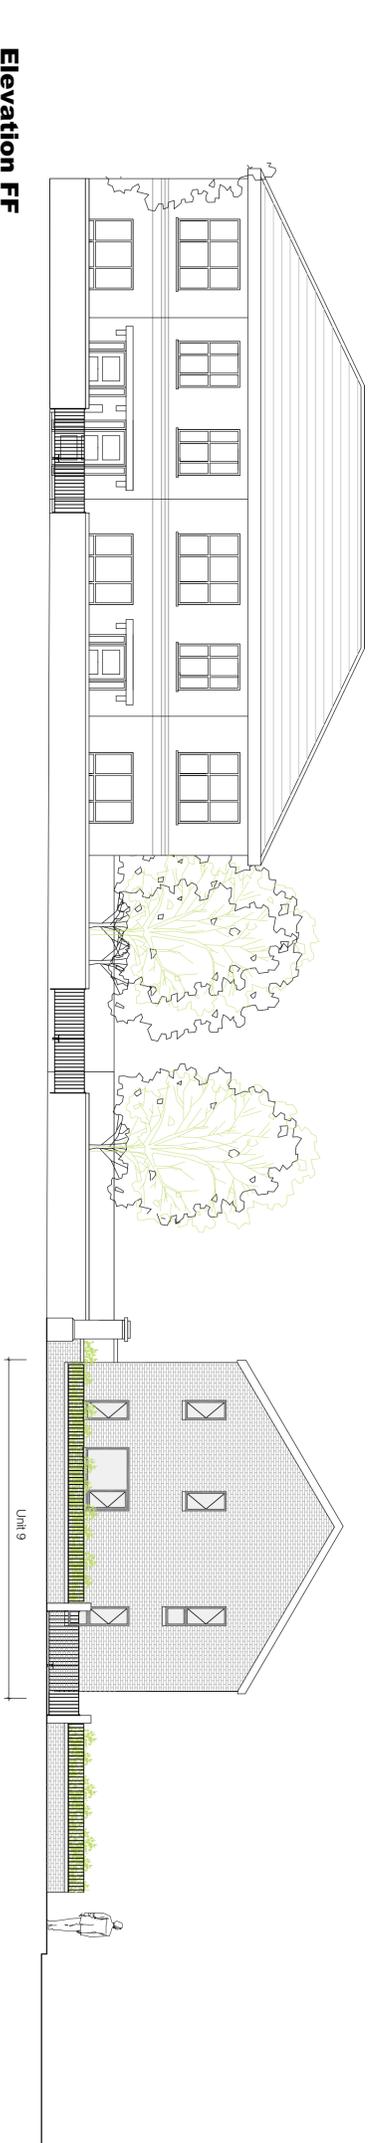


Elevation FF
Scale 1:100

THE SITE

NEIGHBOURING SITE SHOWING PROPOSED DEVELOPMENT


REFER TO PLANNING APPLICATION NO. 171083 & 18346 FOR DETAILS
NOTE: SOME INFORMATION REGARDING THIS DEVELOPMENT HAS BEEN ASSUMED

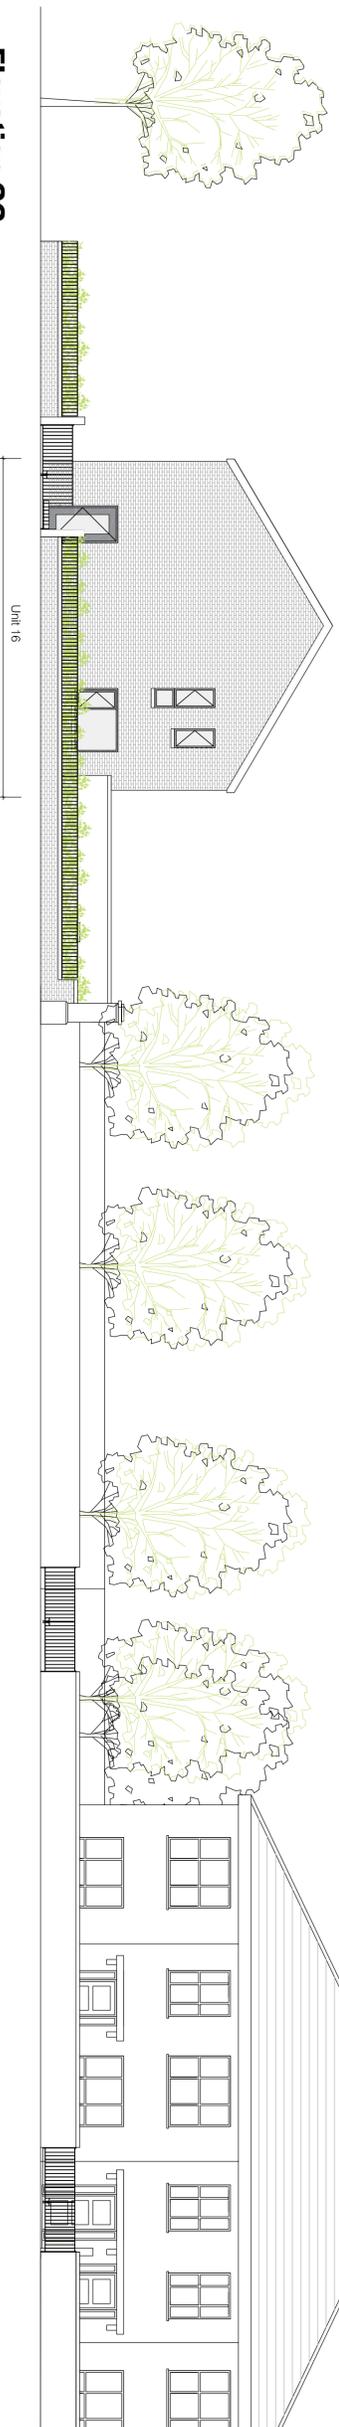

Elevation GG
Scale 1:100

NEIGHBOURING SITE SHOWING PROPOSED DEVELOPMENT


REFER TO PLANNING APPLICATION NO. 171083 & 18346 FOR DETAILS
NOTE: SOME INFORMATION REGARDING THIS DEVELOPMENT HAS BEEN ASSUMED

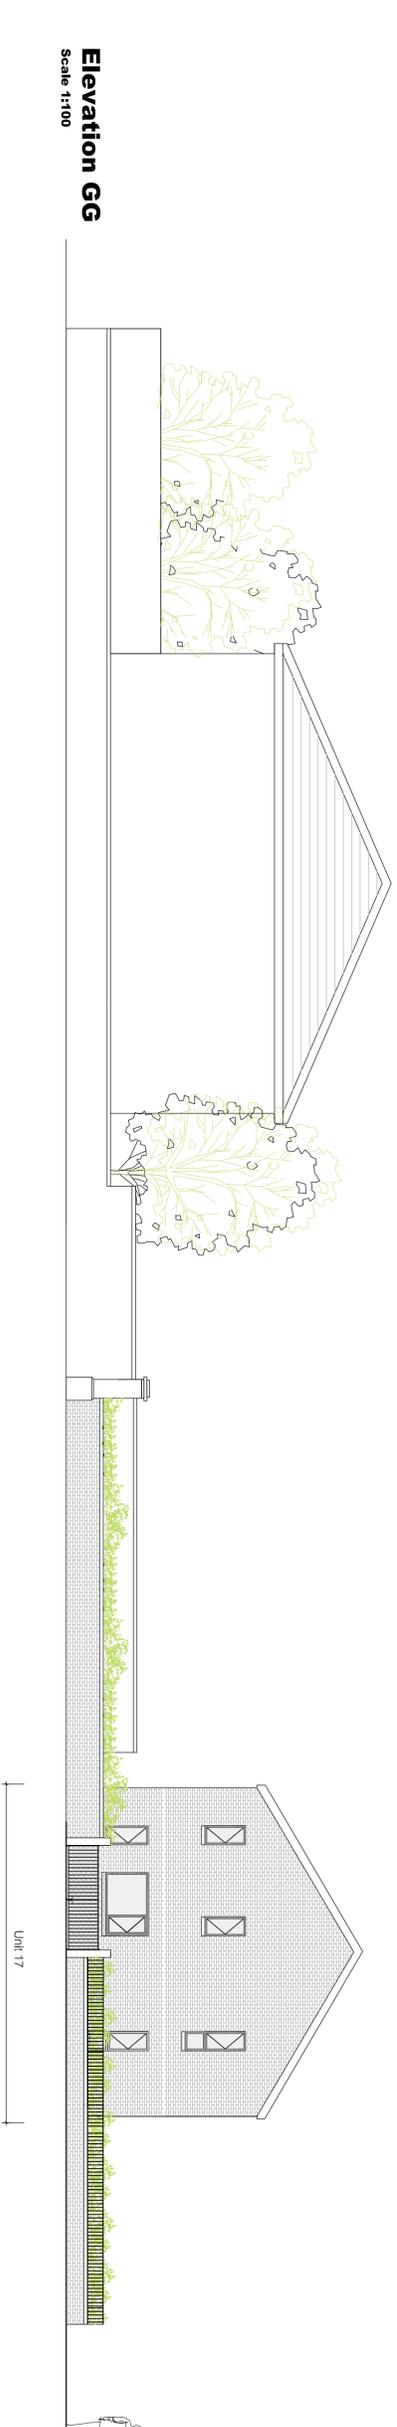

Elevation GG
Scale 1:100

COPYRIGHT:
The design and details shown on this drawing are applicable to their use for the project and site shown. No part of this drawing may be reproduced, stored in a retrieval system, or transmitted in any form or by any means, electronic, mechanical, photocopying, recording, or by any information storage and retrieval system, without the prior written permission of Limerick City & County Council with whom copyright resides.
DO NOT SCALE from this drawing. Use found dimensions.
Contractor to check all dimensions on site prior to commencement of work. Any discrepancies are to be referred to the ARCHITECT.

NOTES:

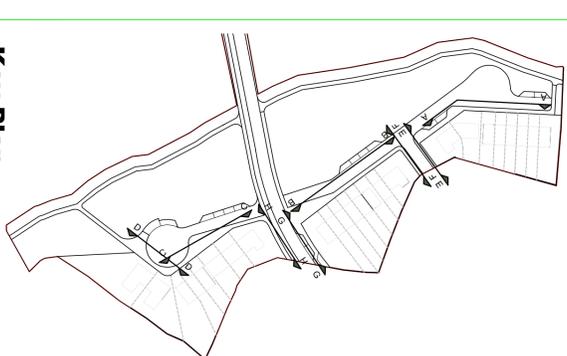

Key Plan

REVISIONS

27.07.18 C SOC All Elevations updated

DATE	REV. BY	CHECKED	DESCRIPTION

Limerick City & County Council
Design & Delivery Services
MERCHANTS QUAY
LIMERICK
Tel: 081-4407100
Fax: 081-4152868

PATRICKSWELL LIMERICK

PROJECT:
18011-005-PROPOSED SITE ELEVATIONS

STAGE:
PART 8

DRAWING NO.:
18011-005

DATE: 18.04.18
SCALE: As - Noted
DRAWN: RD
CHECKED: -
JOB NO.: 18011
FILE NAME: -