

EXISTING CONTEXT

THE SITE



ELEVATION AA

COLBERT TERRACE LOOKING SOUTH


Scale 1:100

EXISTING CONTEXT

PROPOSED ROAD UPGRADE

THE SITE

EXISTING CONTEXT

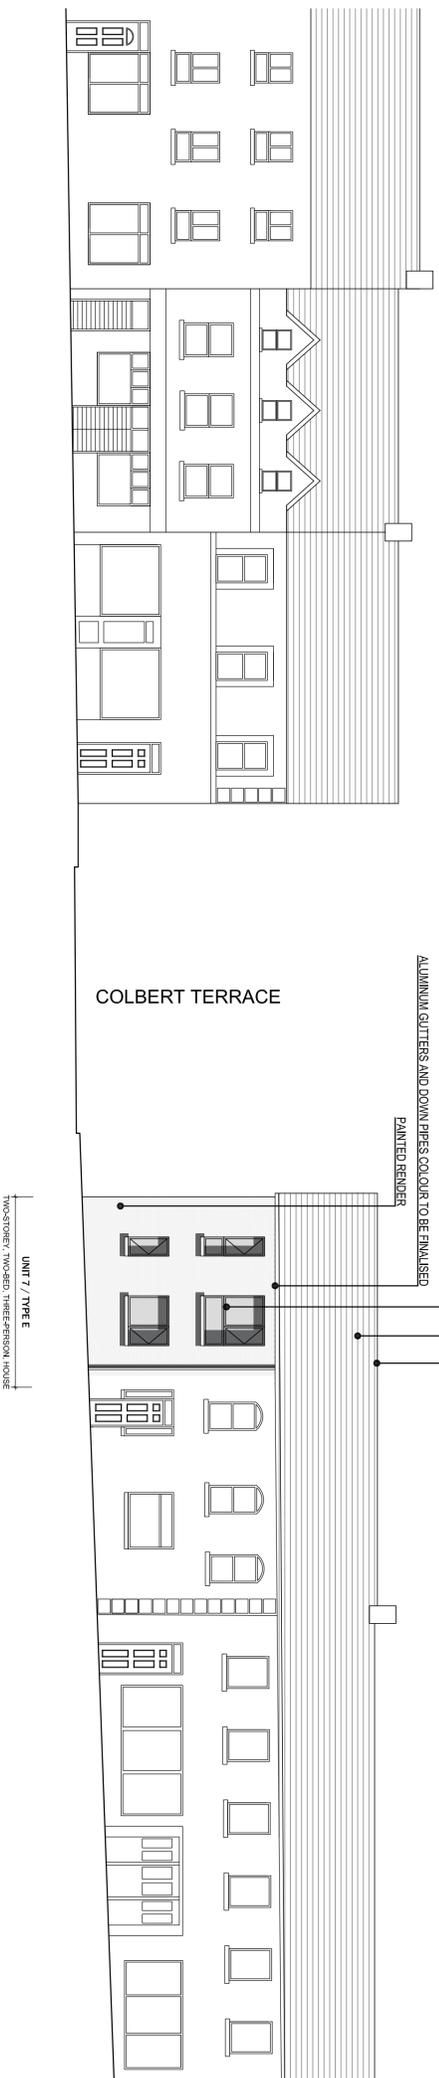

ELEVATION BB

NEW STREET/CHURCH STREET LOOKING EAST

Scale 1:100



COPYRIGHT:
The design and details shown on this drawing are applicable to this project only and may not be reproduced in whole or in part or be used for any other project or purpose without the written permission of Limerick City and County Council with whom copyright resides.
DO NOT SCALE from this drawing. Use figured dimensions.
Contractor to check all dimensions on site prior to commencement of works. Any discrepancies are to be referred to the ARCHITECT.

REVISIONS

NO.	DATE	BY	CHECKED	DESCRIPTION
15.08.18.8		SOC		New layout updated, appts removed

Limerick City & County Council
Design & Delivery Services Tel: 087-4407100
MERCHANTS QUAY Fax: 087-4152869
LIMERICK

PROJECT:
Housing Development at Colbert Terrace Abbeyfeale,
Limerick.

STAGE:
PART 8

DRAWING TITLE:
18012-004-Proposed Site Elevations AA & BB

DATE	12.06.18	DRAWING NO.	
SCALE	1:100	18012-004	
DRAWN	SOC		
CHECKED			
JOB NO.	18012	SHEET SIZE	REVISION:
FILE NAME		AI	B