



Comhairle Cathrach
& Contae **Luimnigh**

**Limerick City
& County Council**

Seirbhísí Tacaíochta Tithíochta,
Comhairle Cathrach agus Contae Luimnigh,
Ceanncheathrú Chorparáideach,
Cé na gCeannaithe,
Luimneach

Housing Support Services,
Limerick City and County Council,
Corporate Headquarters,
Merchants Quay,
Limerick

EIRCODE V94 EH90

t: +353 (0) 61 556 000

28th February, 2019

**To: The Cathaoirleach and Each Member of the Municipal District
of Cappamore-Kilmallock**

Re: Disposal of Property

A Chomhairleoir, A Chara,

The following property was purchased under a Tenant Purchase Scheme. The purchaser of the property was never registered as owner. We are now proceeding to transfer ownership of the property from the Council to the Tenant Purchaser.


The appropriate purchase monies have been calculated and paid in full in accordance with the relevant Tenant Purchase scheme.

It is the intention to bring the Section 183 Notice to full Council for approval.

1. Disposal of Freehold Title of premises consisting of a dwelling house situate at 2 Galtee View, Galbally, Co. Limerick to James and Kathleen Cunningham..

Is mise le meas,

Rob Lowth
Acting Senior Executive Officer
Housing Support Services.

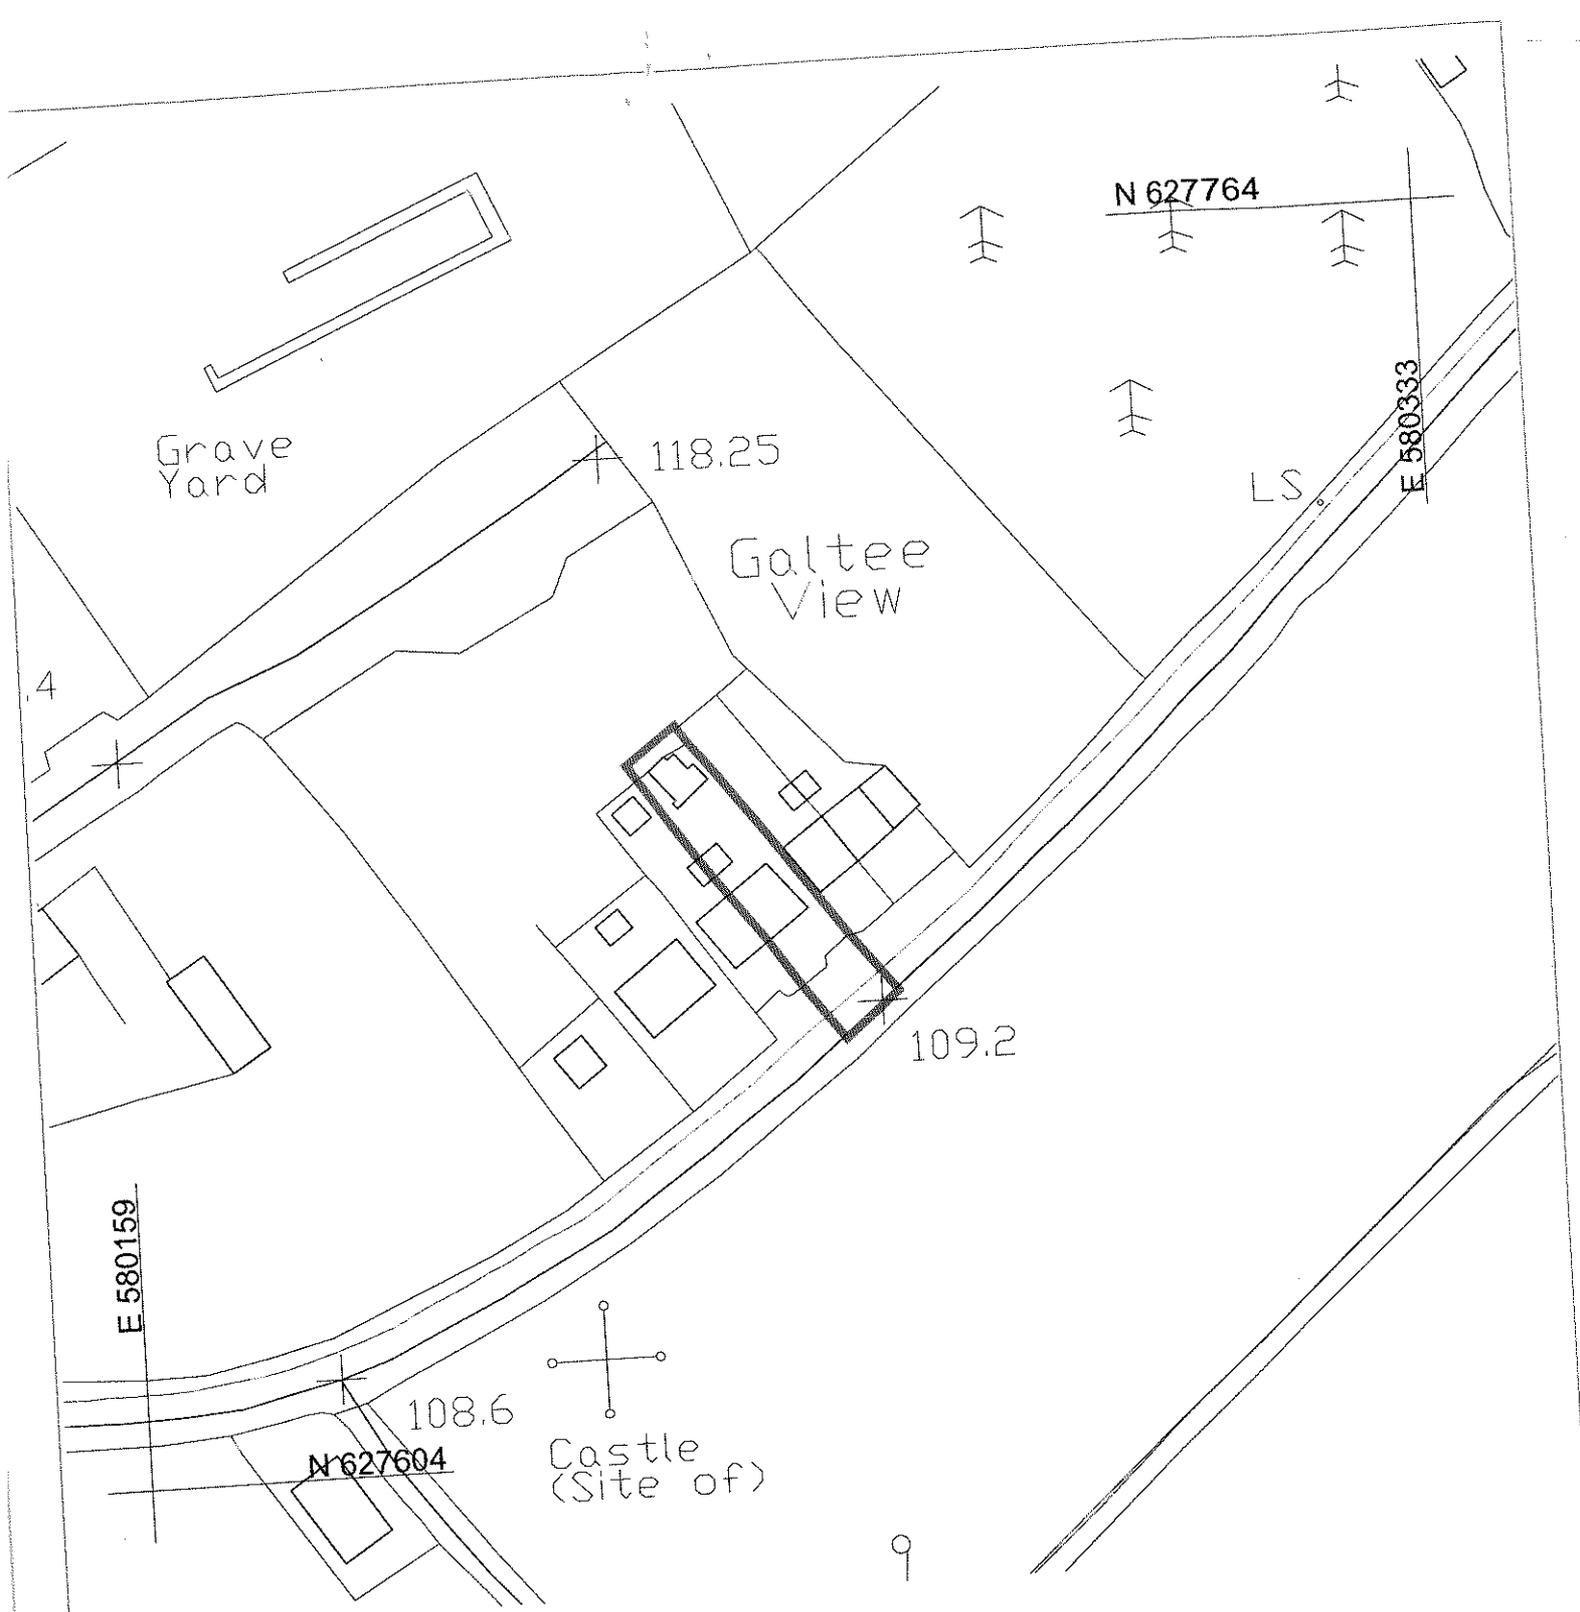

Note: Lands to be transferred into Joseph & Kathleen Cunningham's name outlined in Red Above
 Area of lands to be transferred from Folio LK67646F = 0.036Hectares

Site Location
 Scale: 1:1000

EA Alice Hennessey/ Joe & Kathleen Cunningham - 2 Galtee View, Galbally Land Transfer Map.DWG

COPYRIGHT
 The design and details shown on this drawing are the property of the drafter and shall not be reproduced in whole or in part or be used for any other project or purpose without the express permission of Limerick City & County Council web www.limerick.ie or the drafter.
 Limerick City & County Council
 DO NOT SCALE from this drawing
 Use a figured dimension. Corrections to check all dimensions on site prior to construction.



DATE	REV	BY	CHECKED	DESCRIPTION

DATE:	DEC 2018
SCALE:	1:1000
DRAWN:	BH
CHECKED:	
JOB NO:	
FILE NAME:	

PROJECT: Joseph Cunningham
 2 Galtee View
 Galbally
 Land Registry

STAGE:

DRAWING TITLE:
 Land Transfer



DRAWING NO:	SHEET:	REVISION: