




File name: Z:\UK\IEOR\K1\VOBS\PR-289270_PROJECT_OPERA_OPERA_ADDITIONAL_FEE\900_CAD_GIS\906_LA02_SHEETS\60568520-SHT-20-0000-L-7000.DWG
 Last saved by: ROSS LOUGHNANE
 Last plotted: 2019-01-30
 Project Management Initials: Designer: RL Checked: EOG Approved: EF ISO A1 594mm x 841mm

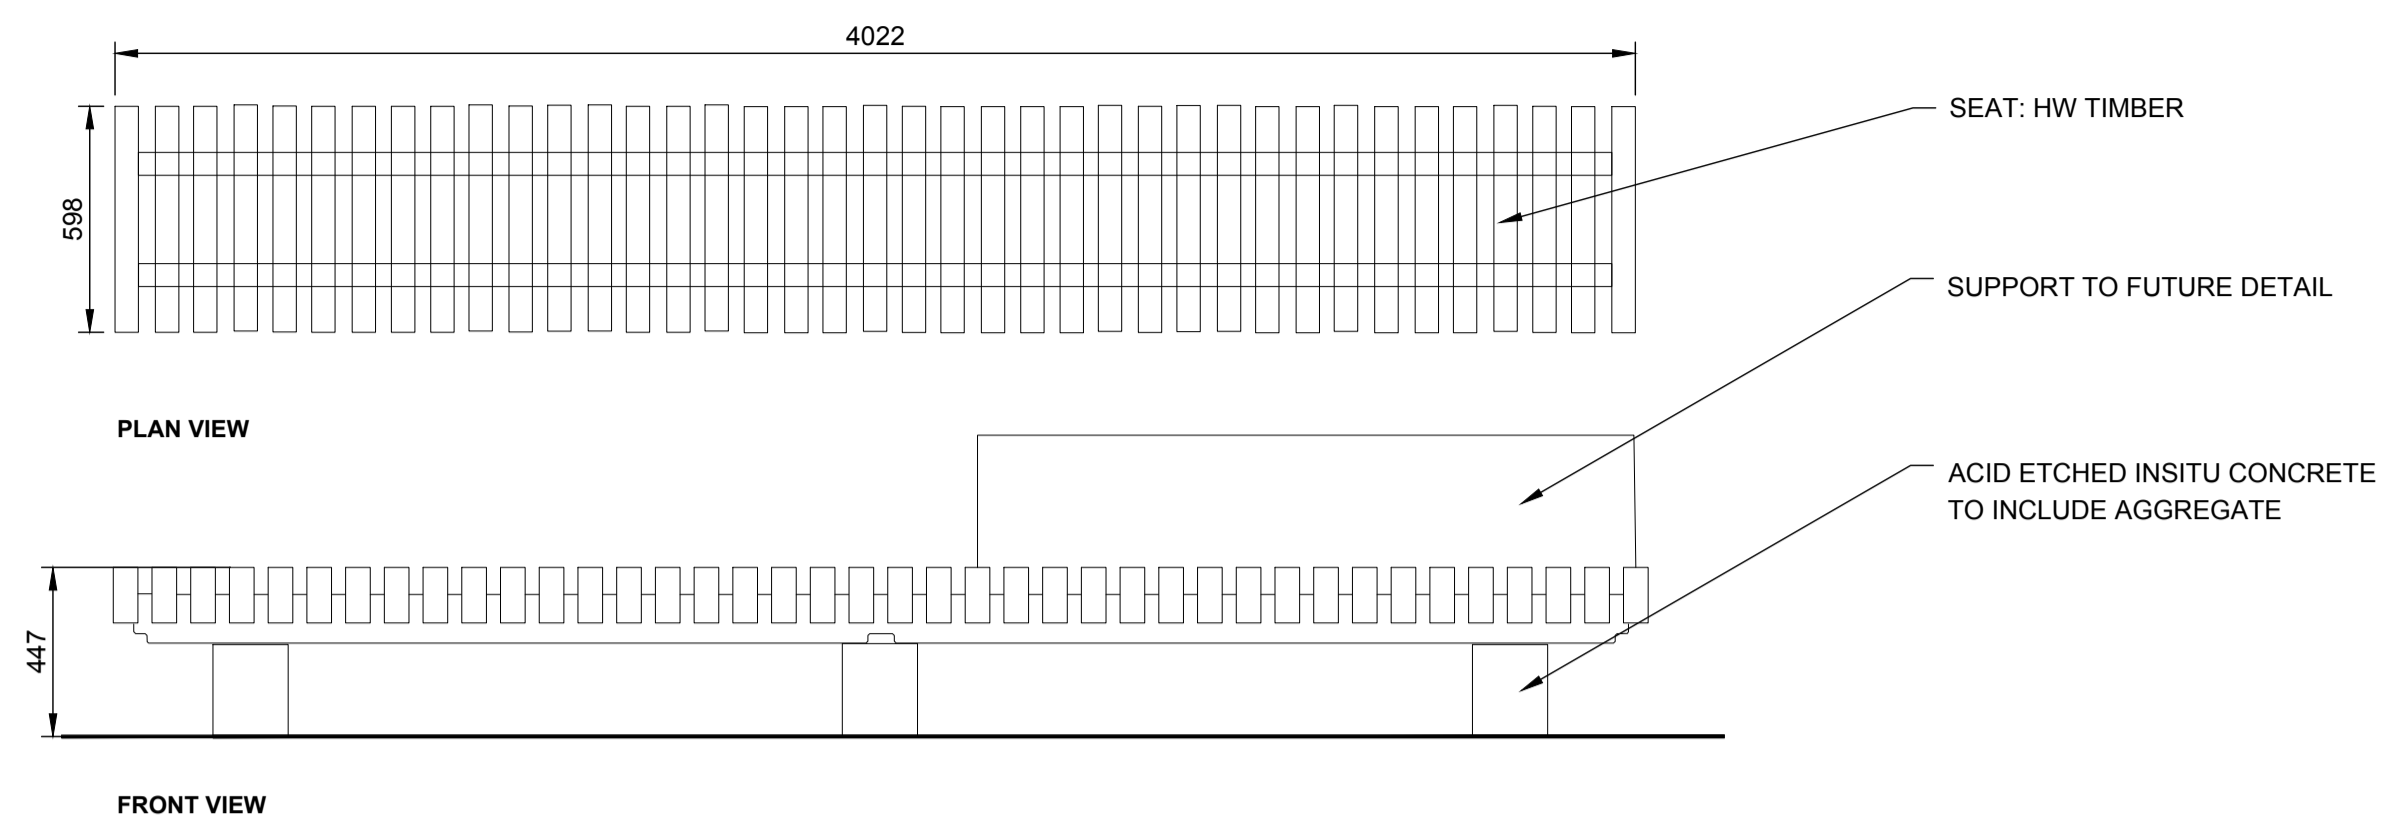


01 SF01: OPERA AND BANK PLACE BENCH
 7001 1:20 @ A1

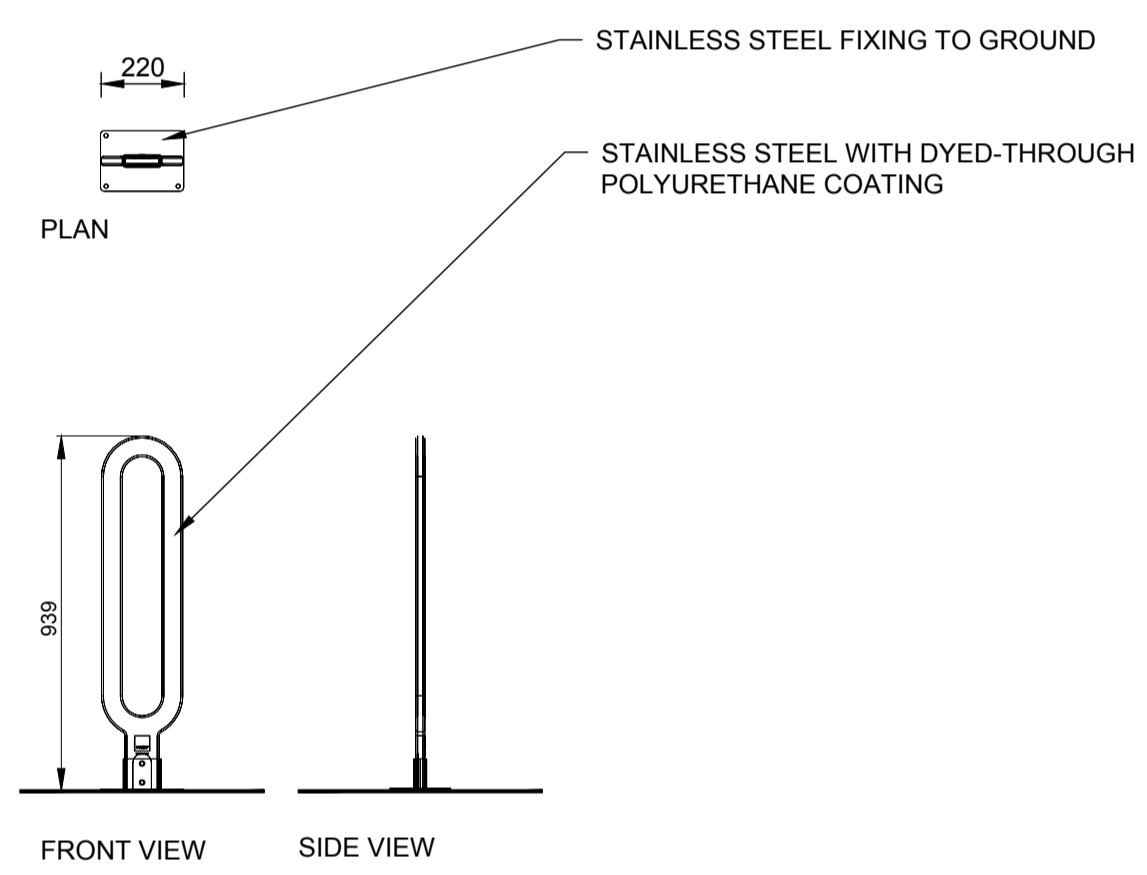


03 SF03 - BIKE STAND
 7001 1:20 @ A1

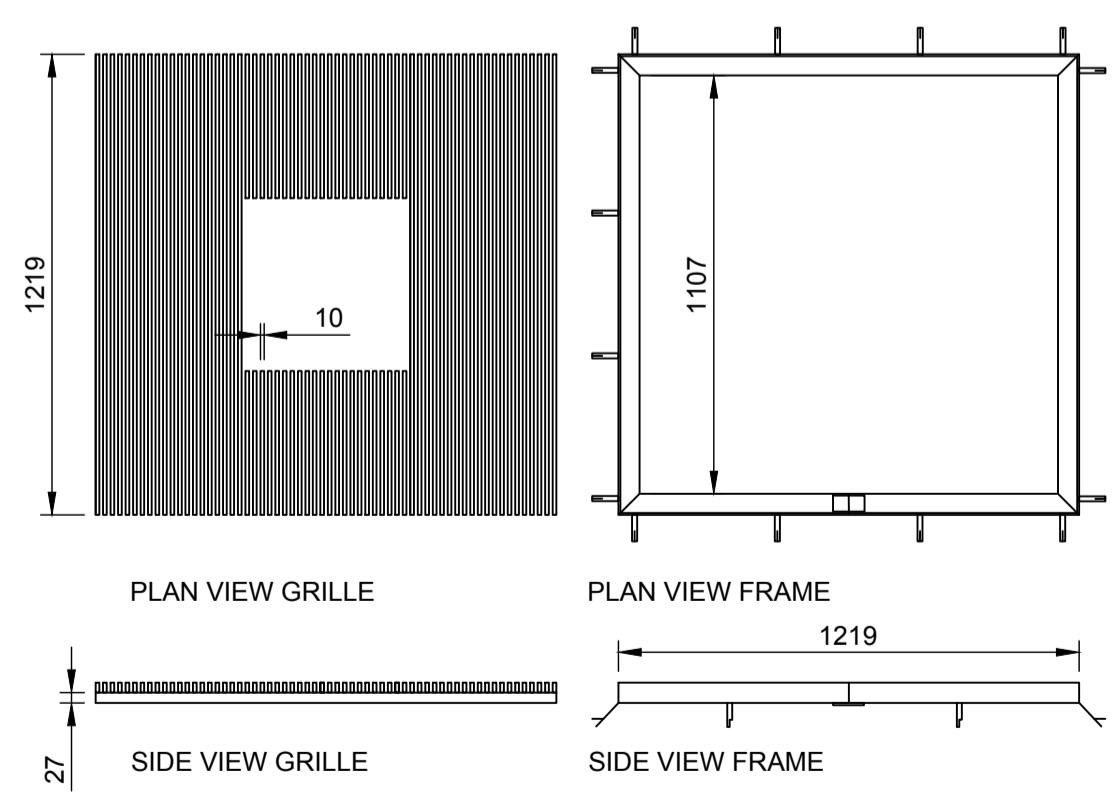


04 SF04: TREE GRILLE
 7001 1:20 @ A1

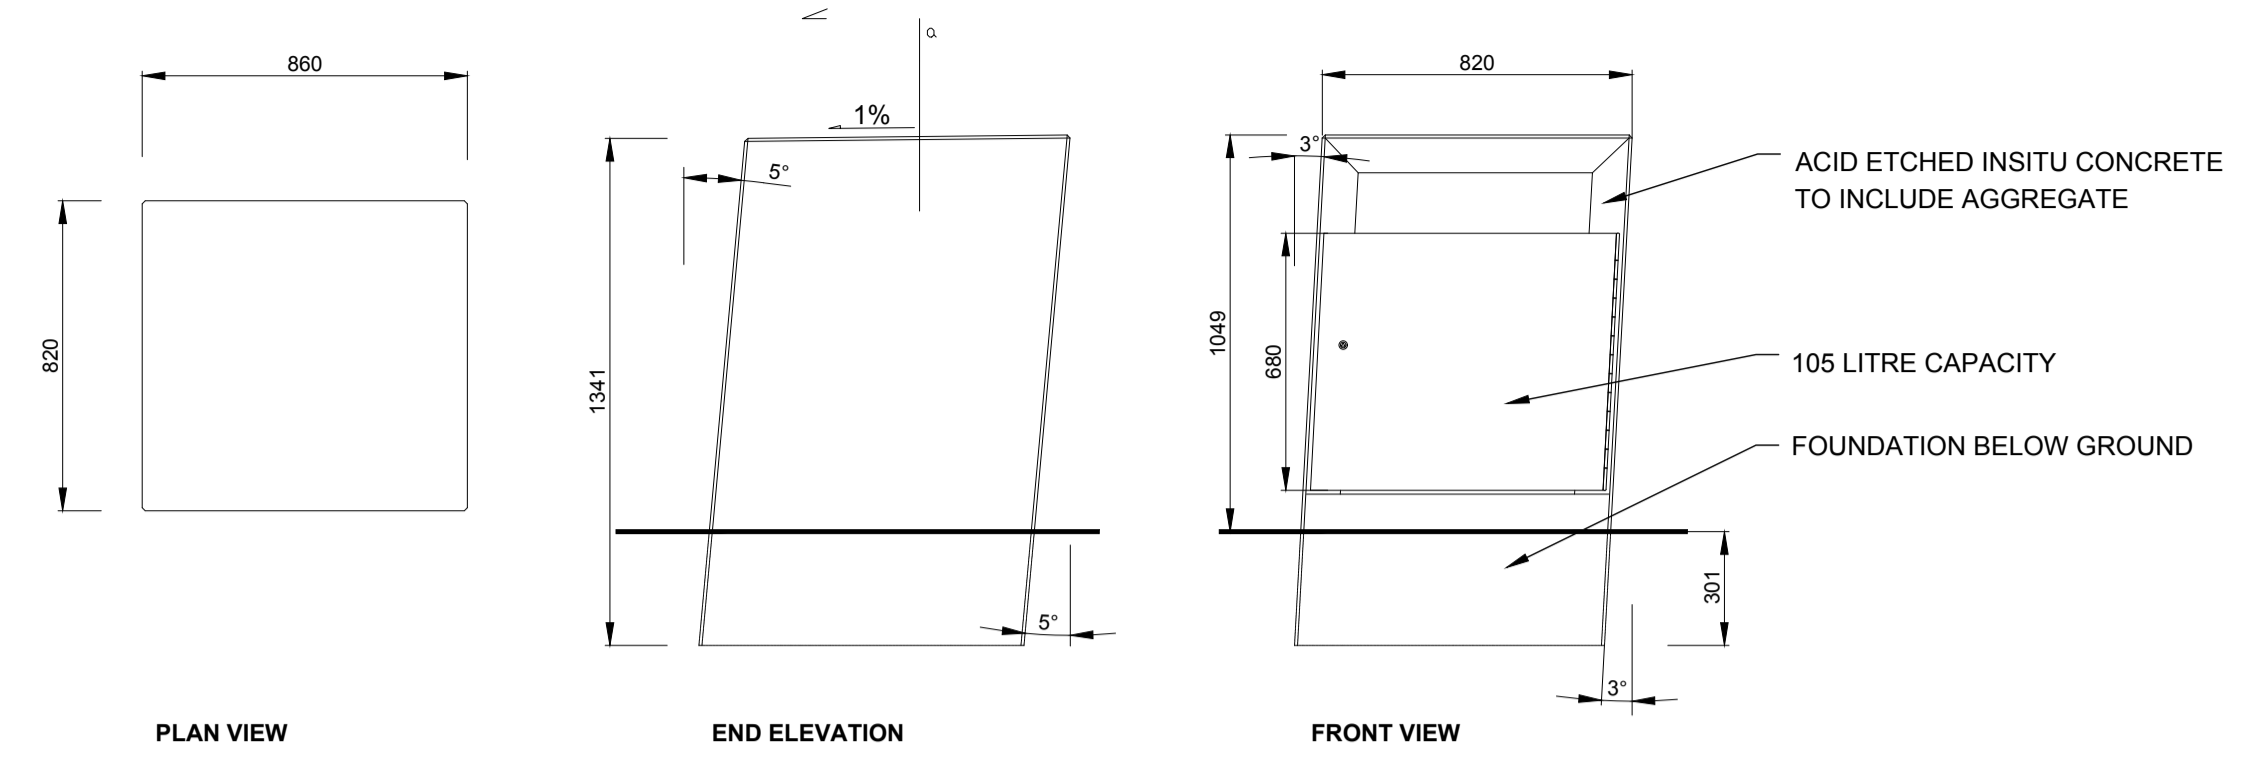

02 SF02: BIN
 7001 Scale 1:20@A1

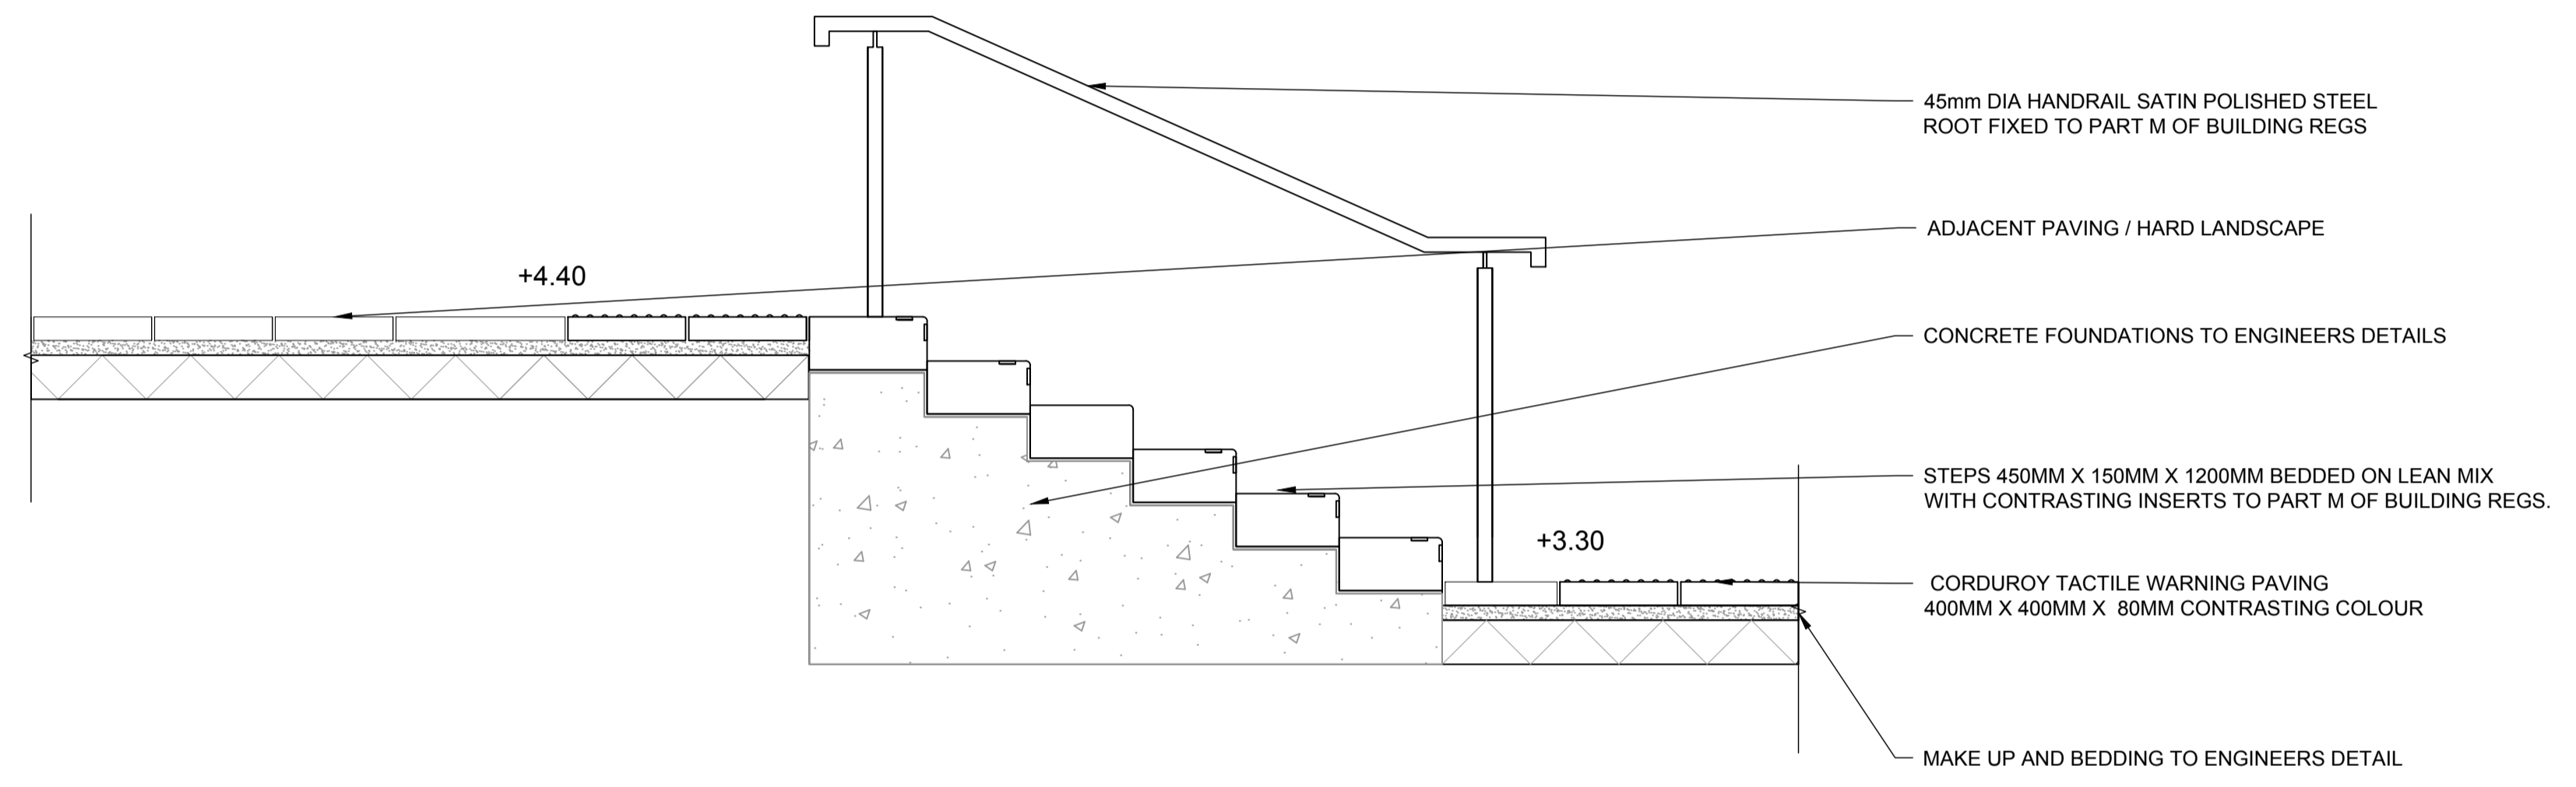


SECTION A

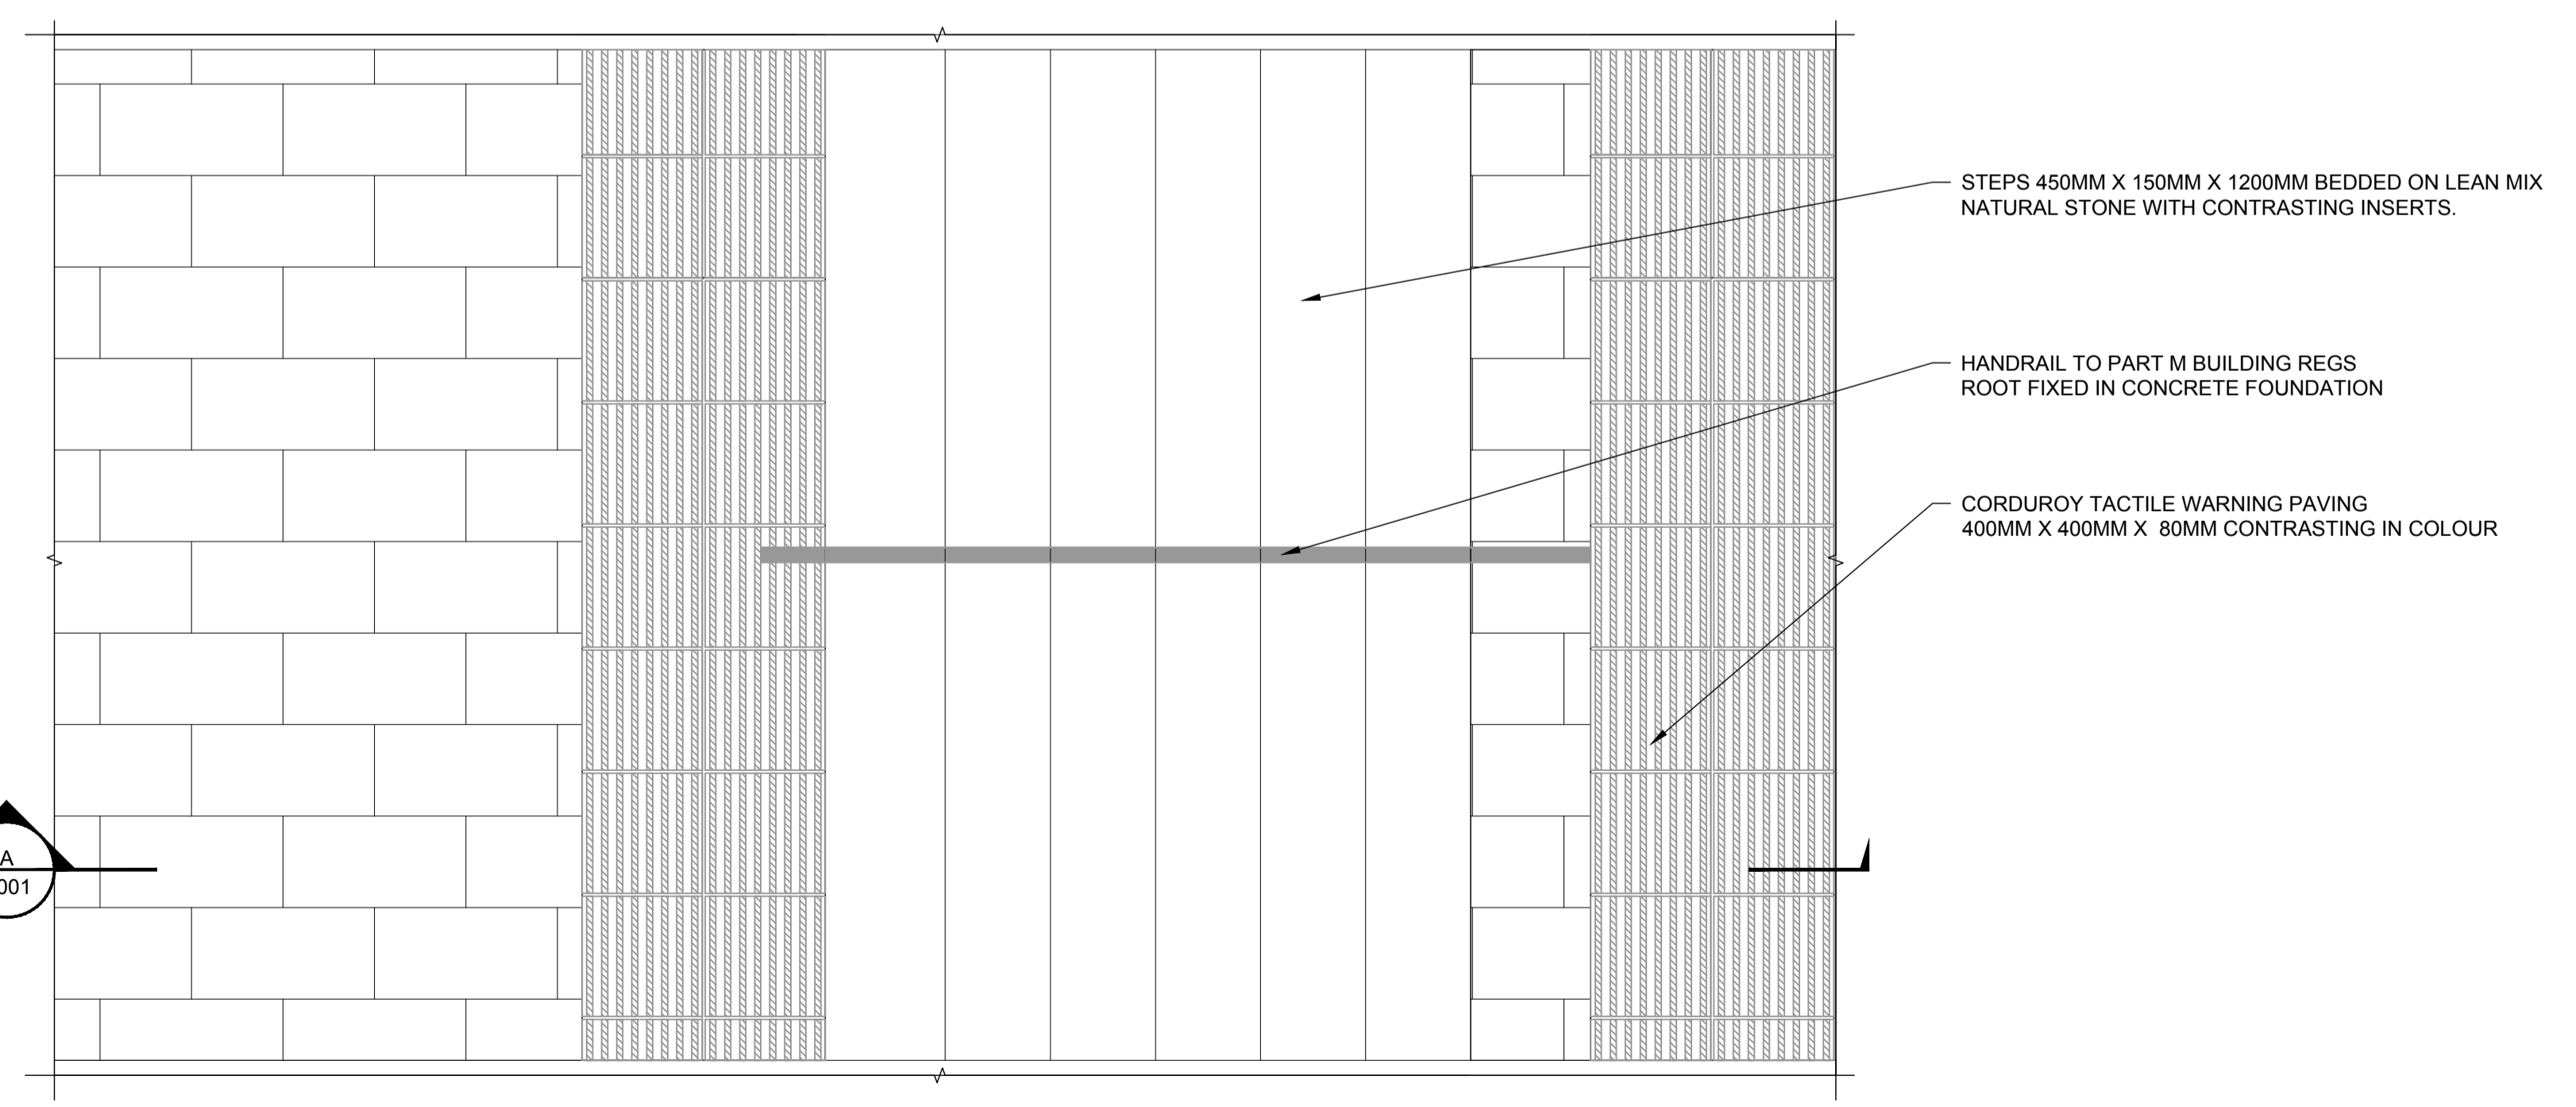

Plan of Surface

05 TYPICAL STEP / CORDUROY PAVING AT THE GRANARY PLACE
 7001 Scale 1:20@A1

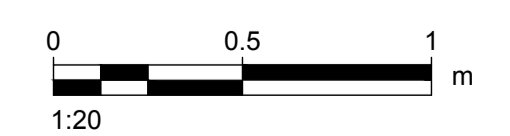

ISSUE/REVISION

I/R	DATE	DESCRIPTION
A	28-01-2019	ISSUE FOR PLANNING

KEY PLAN

This drawing has been prepared for the use of AECOM's client. It may not be used, modified, reproduced or relied upon by third parties, except as agreed by AECOM or as required by law. AECOM accepts no responsibility, and denies any liability, whatsoever, to any party that uses or relies on this drawing without AECOM's express written consent. Do not scale this document. All measurements must be obtained from the stated dimensions.