

File name: Z:\UK\IEOR\K1\VOBS\PR-289270_PROJECT_OPERA_ADDITIONAL_FEE\900_CAD_GIS\906_LA02_SHEETS\60568520-SHT-20-0000-L-7000.DWG
 2019-01-30
 Project Management Initials: Designer: RL Checked: EOG Approved: EF ISO A1 594mm x 841mm

ISSUE/REVISION

I/R	DATE	DESCRIPTION
A	28-01-2019	ISSUE FOR PLANNING

KEY PLAN

PROJECT NUMBER

60568520



SHEET TITLE

OPERA SITE
 TYPICAL LANDSCAPE DETAILS 3/4


SHEET NUMBER

60568520-SHT-20-0000-L-7002


This drawing has been prepared for the use of AECOM's client. It may not be used, modified, reproduced or relied upon by third parties, except as agreed by AECOM or as required by law. AECOM accepts no responsibility, and denies any liability, whatsoever, to any party that uses or relies on this drawing without AECOM's express written consent. Do not scale this document. All measurements must be obtained from the stated dimensions.

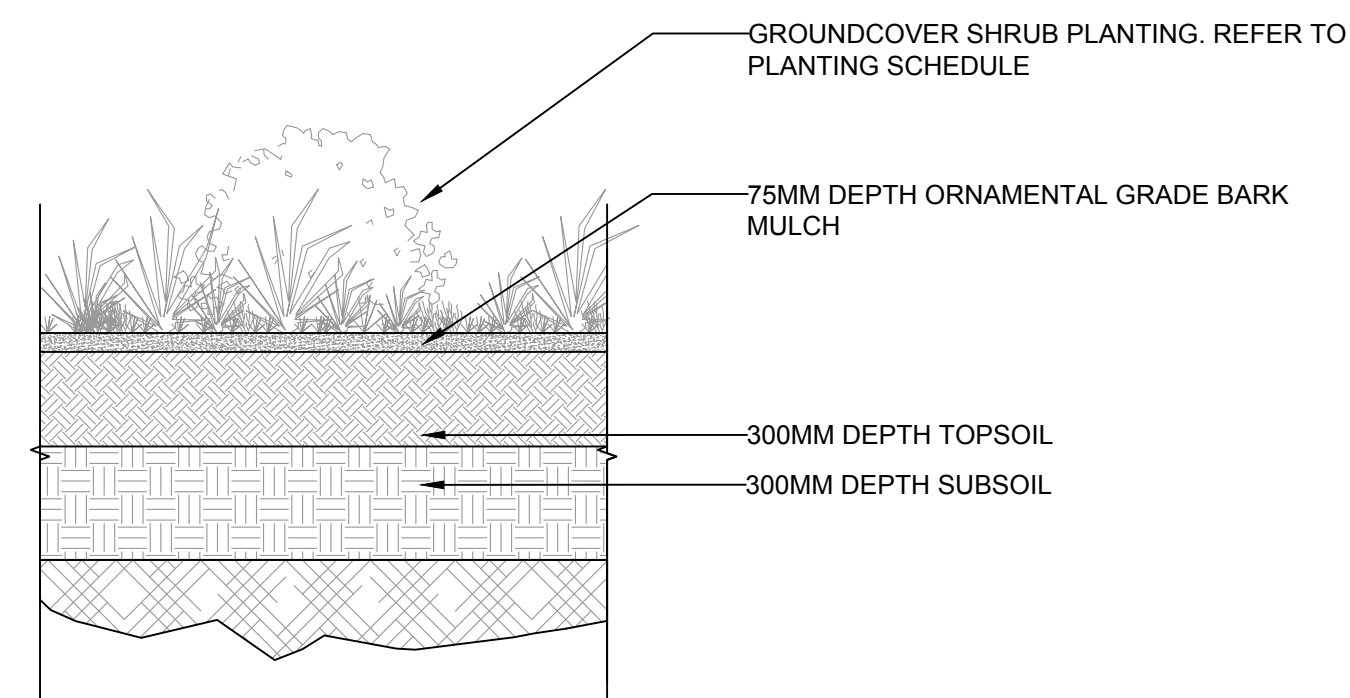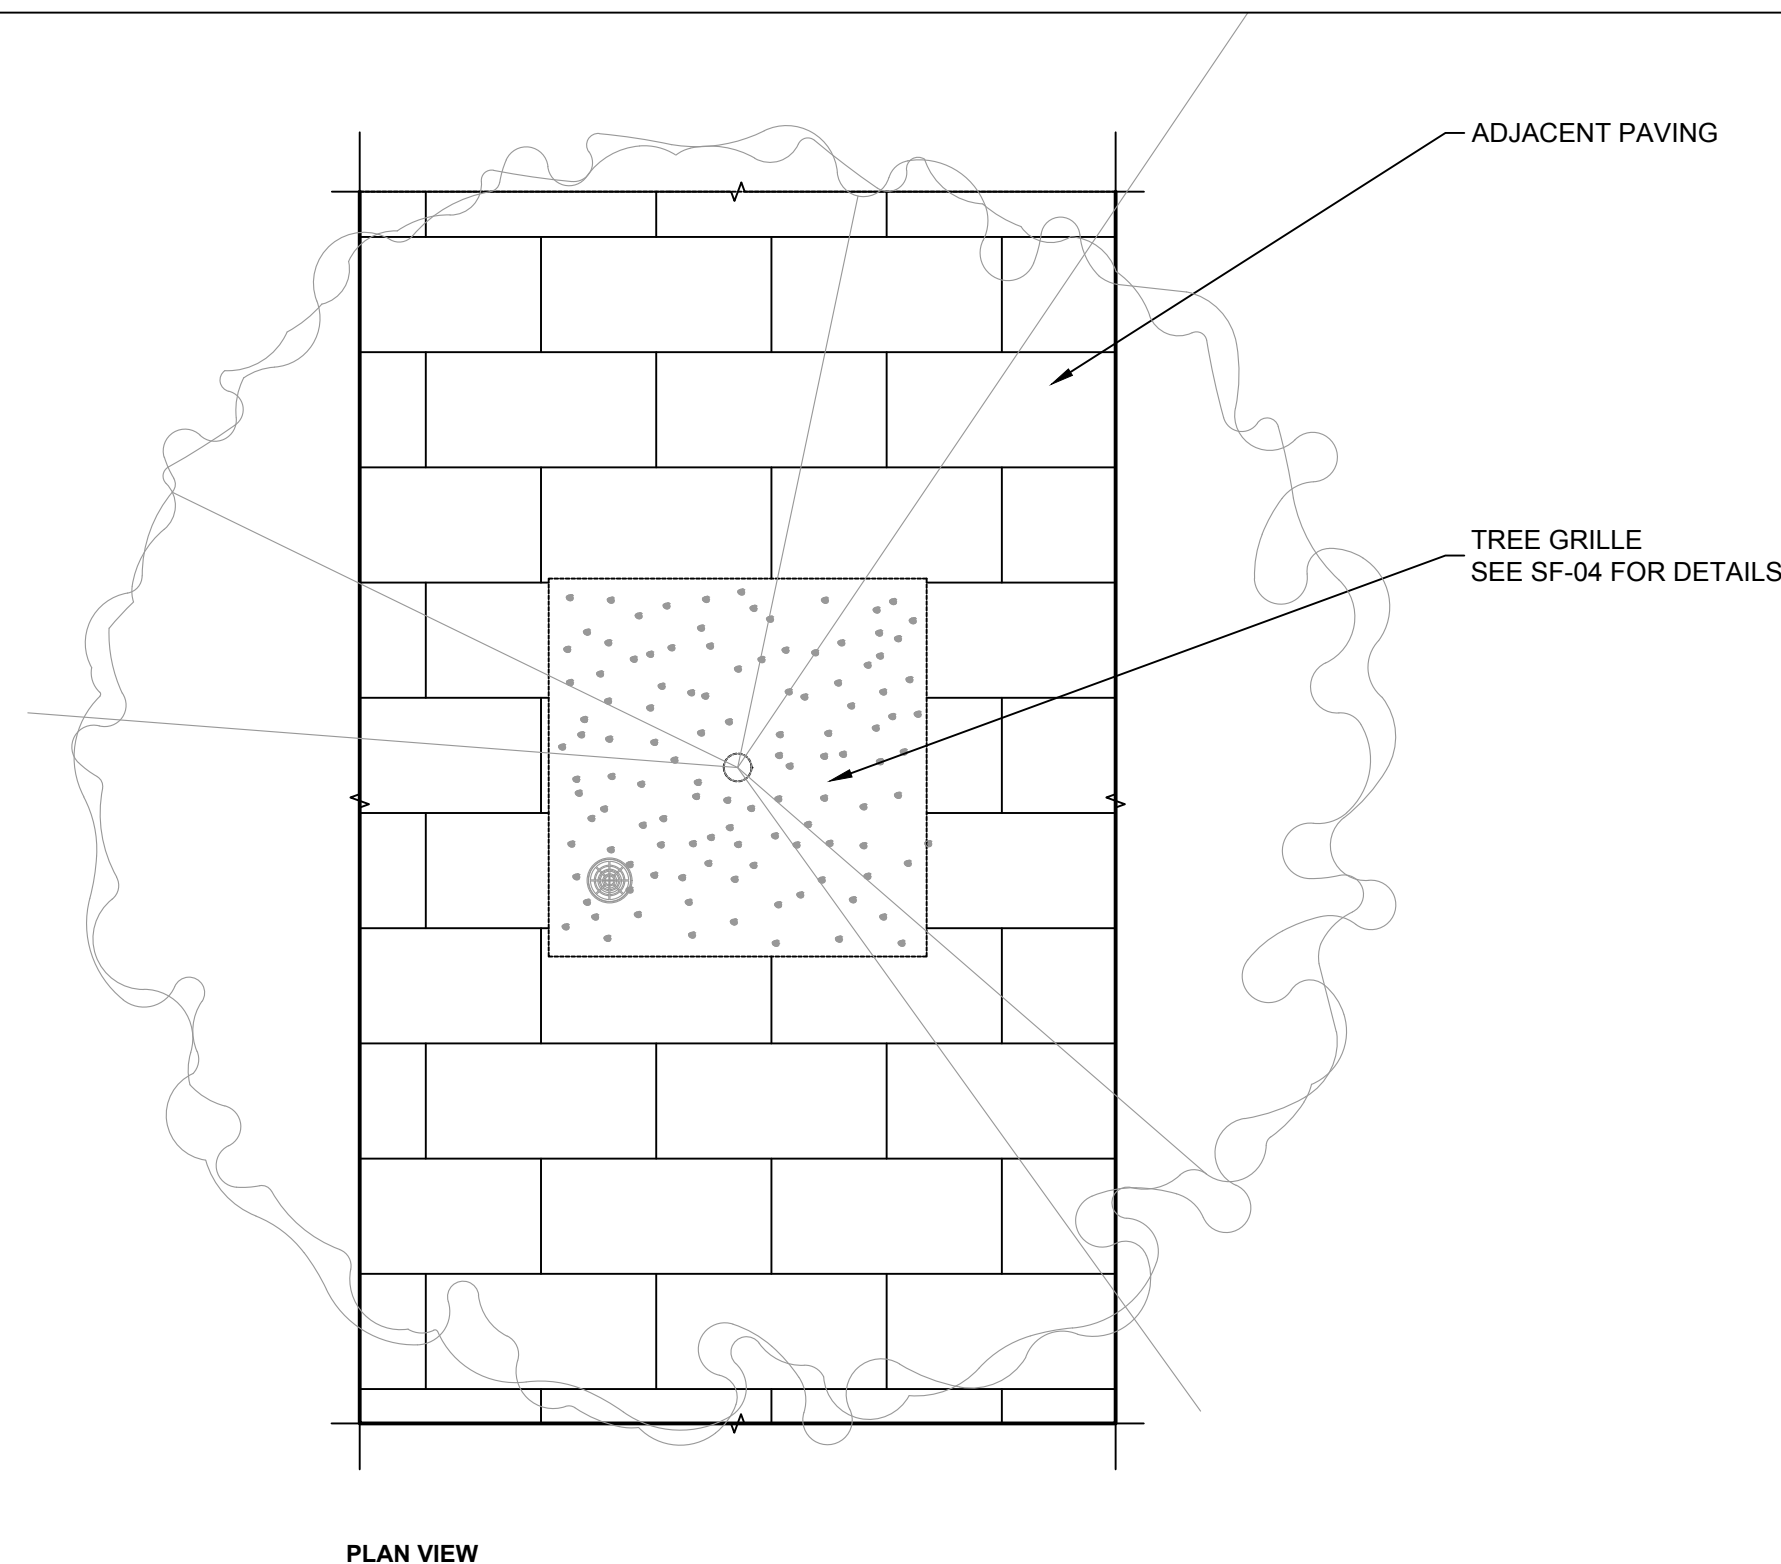


01 | TYPICAL SOIL PROFILE: GROUND COVER / SHRUB PLANTING
 7002 | 1:20 @ A1

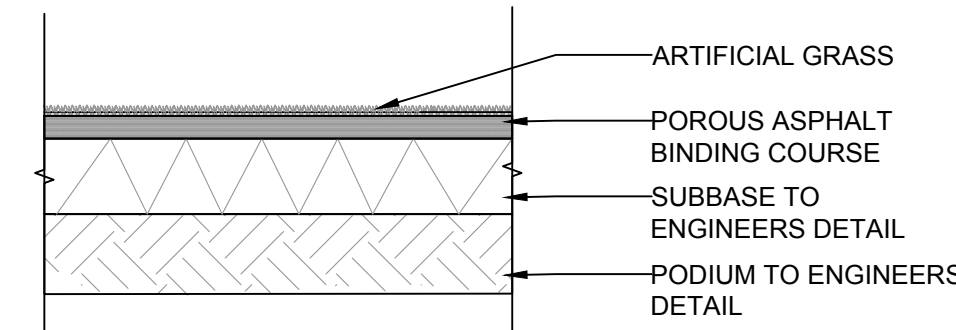

02 | TYPICAL ARTIFICIAL LAWN
 7002 | 1:20 @ A1

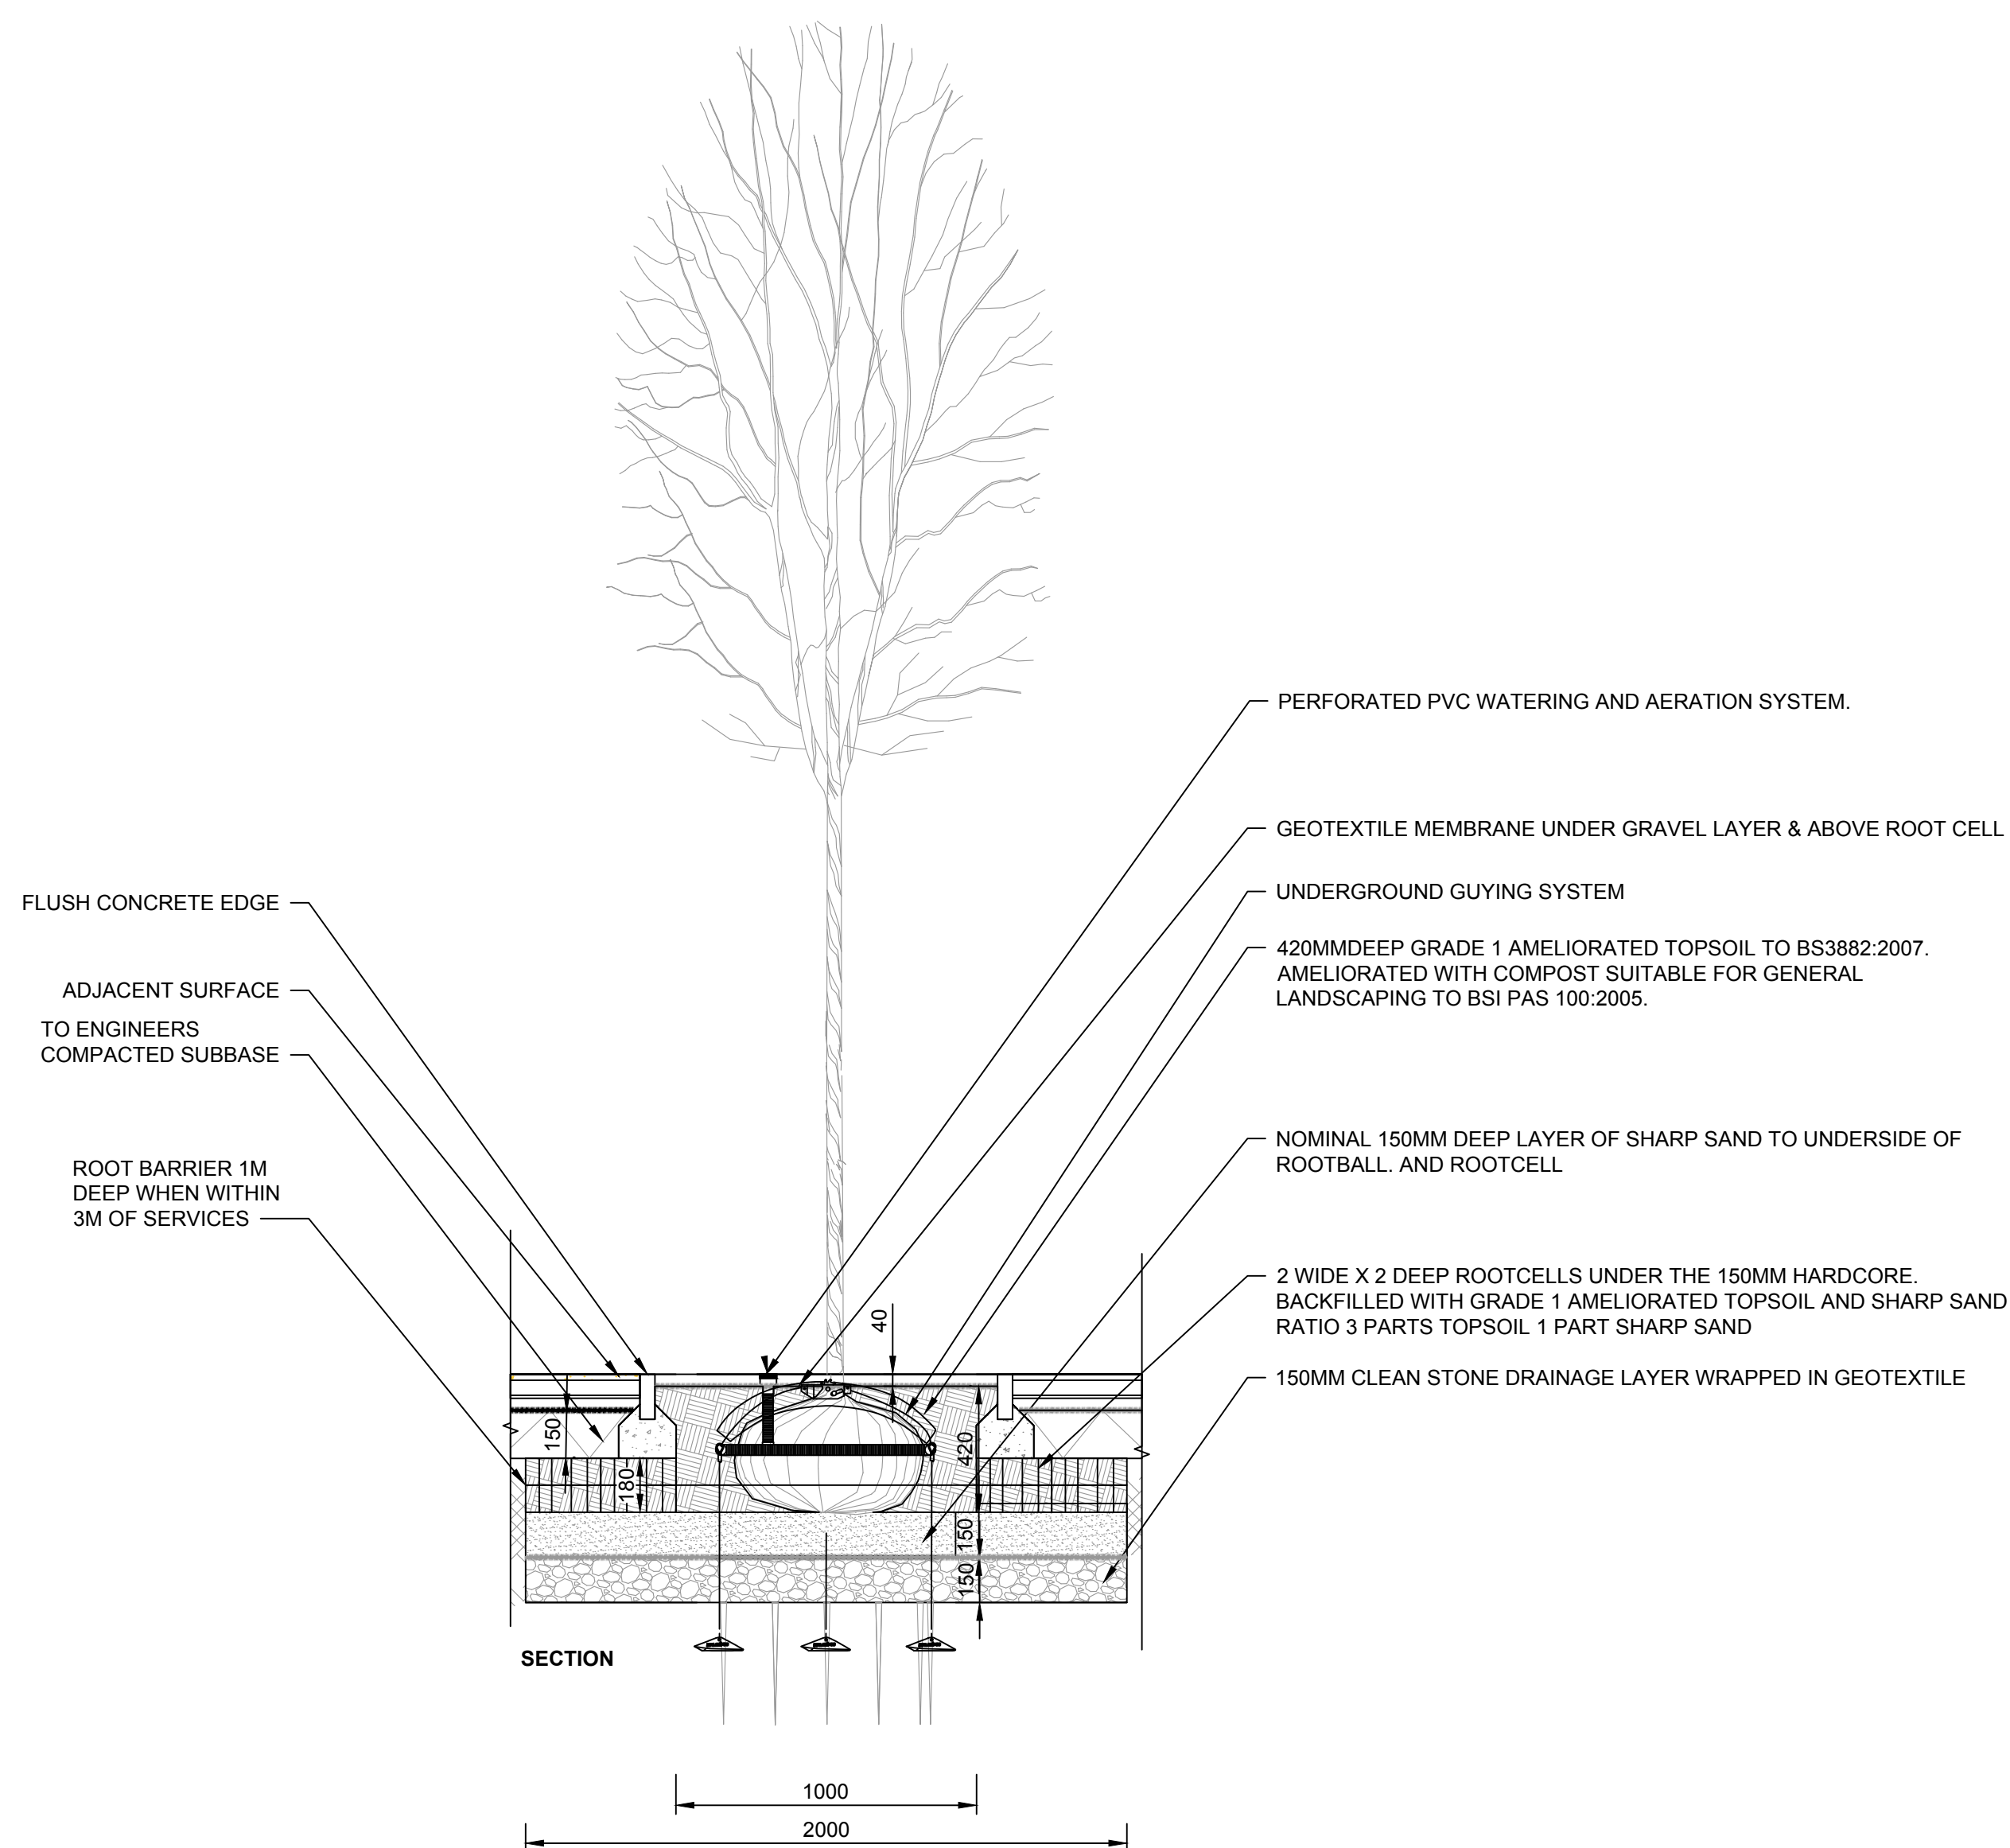

03 | TREE PIT IN HARD LANDSCAPE
 7002 | 1:20 @ A1

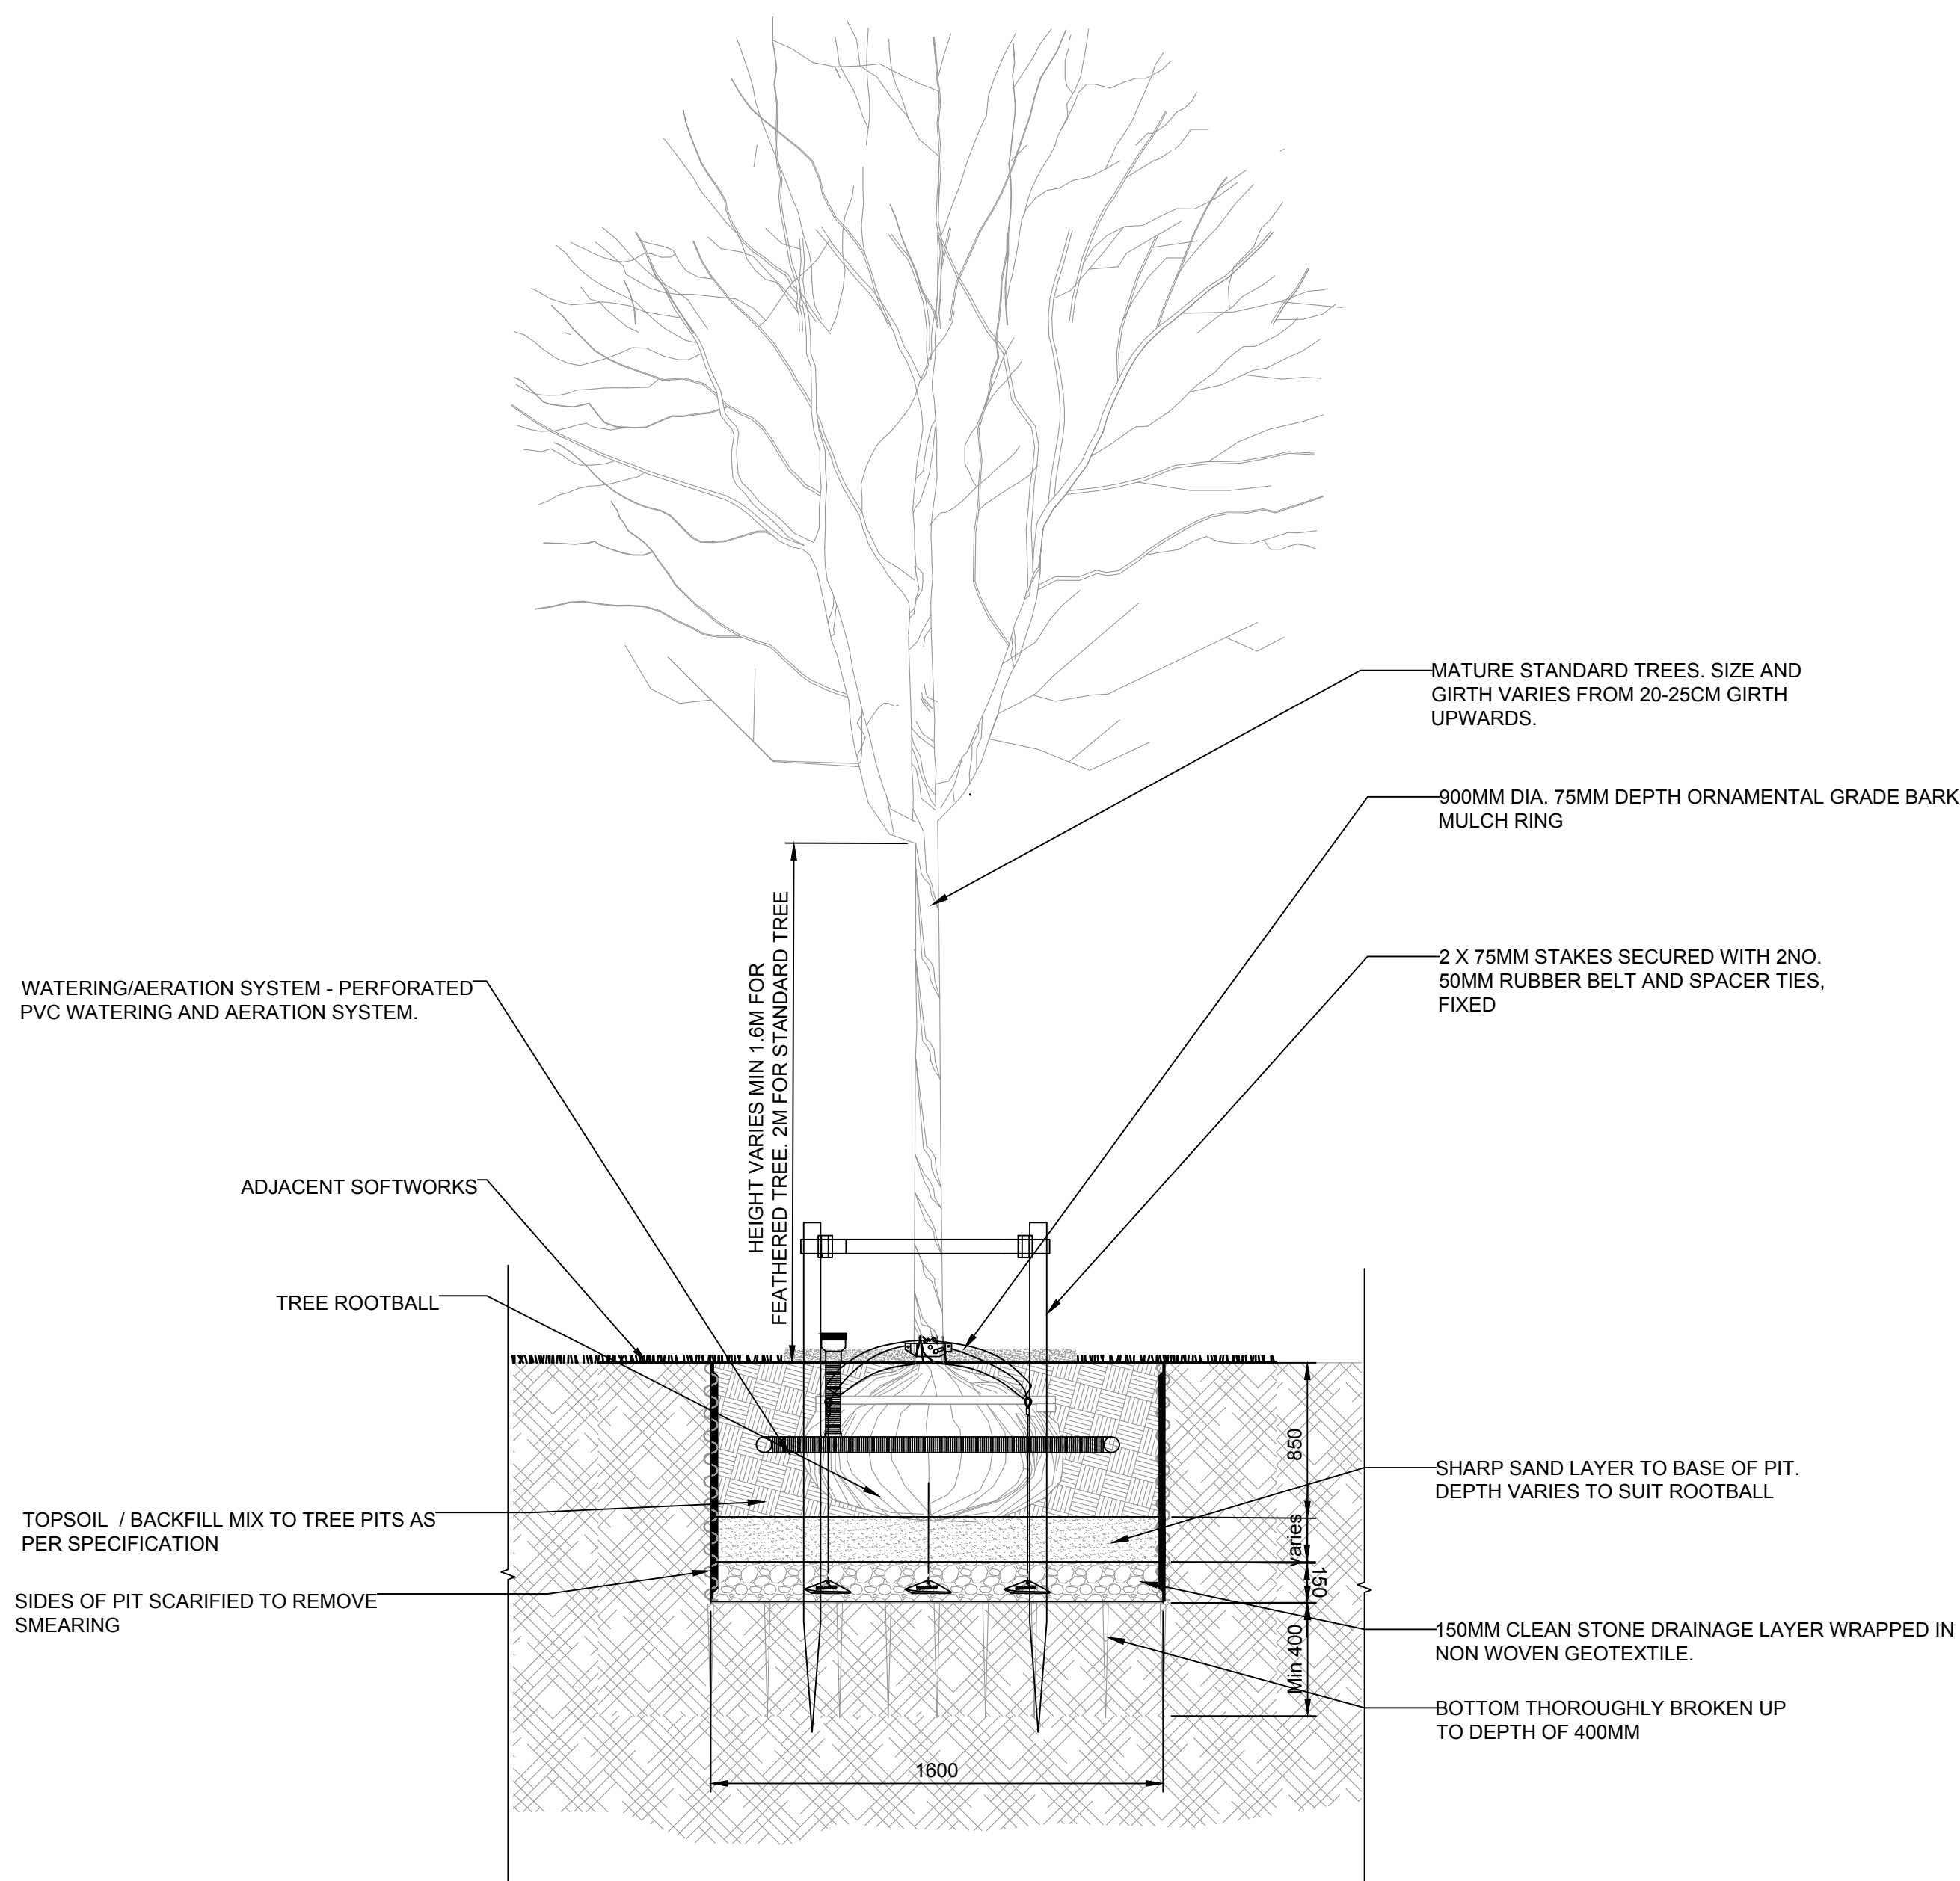

04 | TREE PIT IN SOFT LANDSCAPE
 7002 | 1:20 @ A1

