

Planning Pack Map



CENTRE COORDINATES:
ITM 556662,658814

PUBLISHED:
10/04/2019

ORDER NO.:
50056980_1

MAP SERIES:
1:1,000
1:1,000
1:1,000
1:1,000

MAP SHEETS:
4682-06
4682-07
4682-11
4682-12

COMPILED AND PUBLISHED BY:
Ordnance Survey Ireland,
Phoenix Park,
Dublin 8,
Ireland.

Unauthorised reproduction
infringes Ordnance Survey Ireland
and Government of Ireland
copyright.

All rights reserved.
No part of this publication may
be copied, reproduced
or transmitted in any form
or by any means without the prior
written permission of
the copyright owners.

The representation on this map
of a road, track or footpath
is not evidence of the existence
of a right of way.



Ordnance Survey maps
never show legal property
boundaries, nor do they
show ownership of
physical features.

©Suirbhéireacht Ordanáis Éireann, 2019
©Ordnance Survey Ireland, 2019

www.osi.ie/copyright

LEGEND:

<http://www.osi.ie/search/LargeScaleLegend>

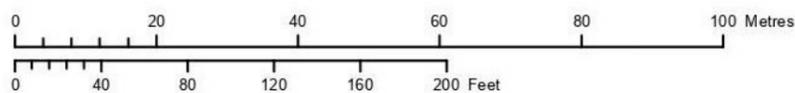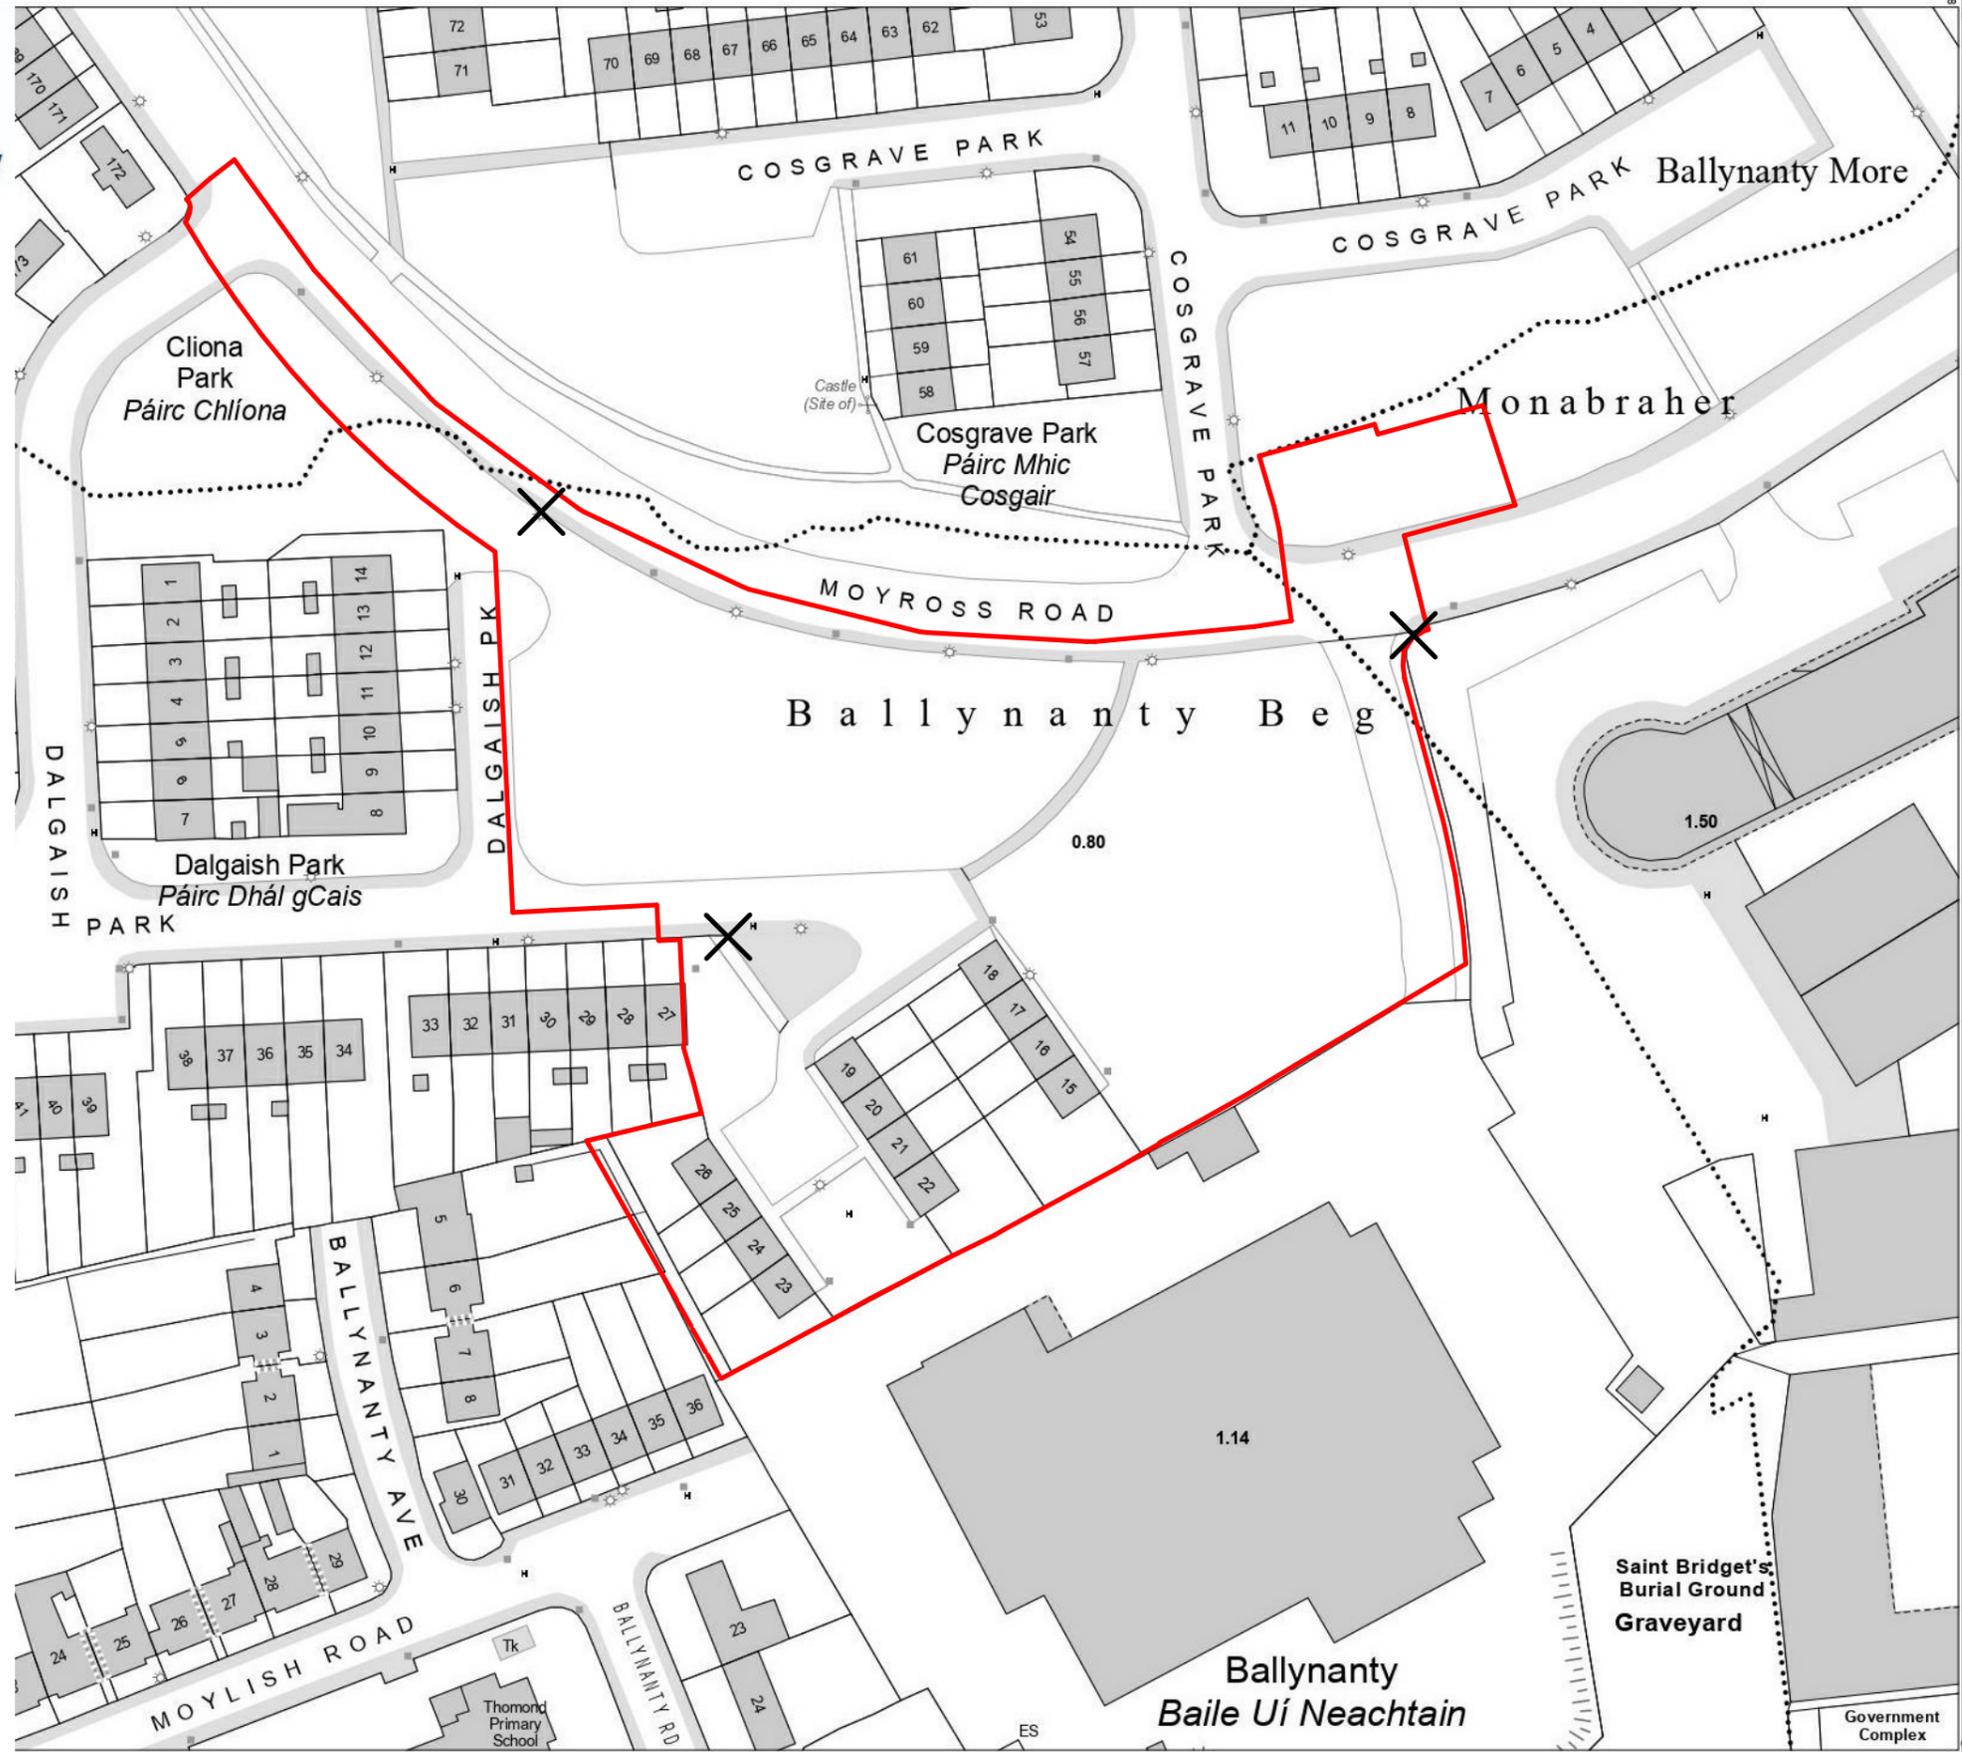

OUTPUT SCALE: 1:1,000



Notes:

DO NOT SCALE FROM THIS DRAWING. USE FIGURED DIMENSIONS IN ALL CASES. VERIFY DIMENSIONS ON SITE AND REPORT ANY DISCREPANCIES TO THE ARCHITECTS IMMEDIATELY. THIS DRAWING TO BE READ IN CONJUNCTION WITH THE ARCHITECTS SPECIFICATION. © THIS DRAWING IS COPYRIGHT AND MAY ONLY BE REPRODUCED WITH THE ARCHITECTS PERMISSION.

Drawing Notes:

- BOUNDARY OF LAND WHICH THIS APPLICATION RELATES INDICATED IN RED
- X** LOCATION OF SITE NOTICE

B	04.06.2019	SOC	ISSUED FOR PLANNING
A	07.05.2019	SOC	DRAFT ISSUE

REV	DATE	DRN	DESCRIPTION
-----	------	-----	-------------



Reddy Architecture + Urbanism
Douglas Business Park,
Carrigaline Rd, Douglas,
Cork, T12 P088
T: +353 (0)21 4362922
W: www.reddyarchitecture.com
E: info@reddyarchitecture.com

Client Details:
LIMERICK CITY & COUNTY COUNCIL

Project Details:
DALGAISH PARK
MOYROSS, LIMERICK, CO. LIMERICK

Drawing Title:
SITE LOCATION MAP 1:1000

Job No 16-051C	Date 02/04/2019	Scale@A3 As indicated
Status S10 - Issued for Planning	Drawn By: GS	
Purpose 3.0 Planning	Checked By: CL	
Drawing Number P16-051C-RAU-00-00-DR-A-30011	Revision B	