


Section 1-1'  
Scale 1:75

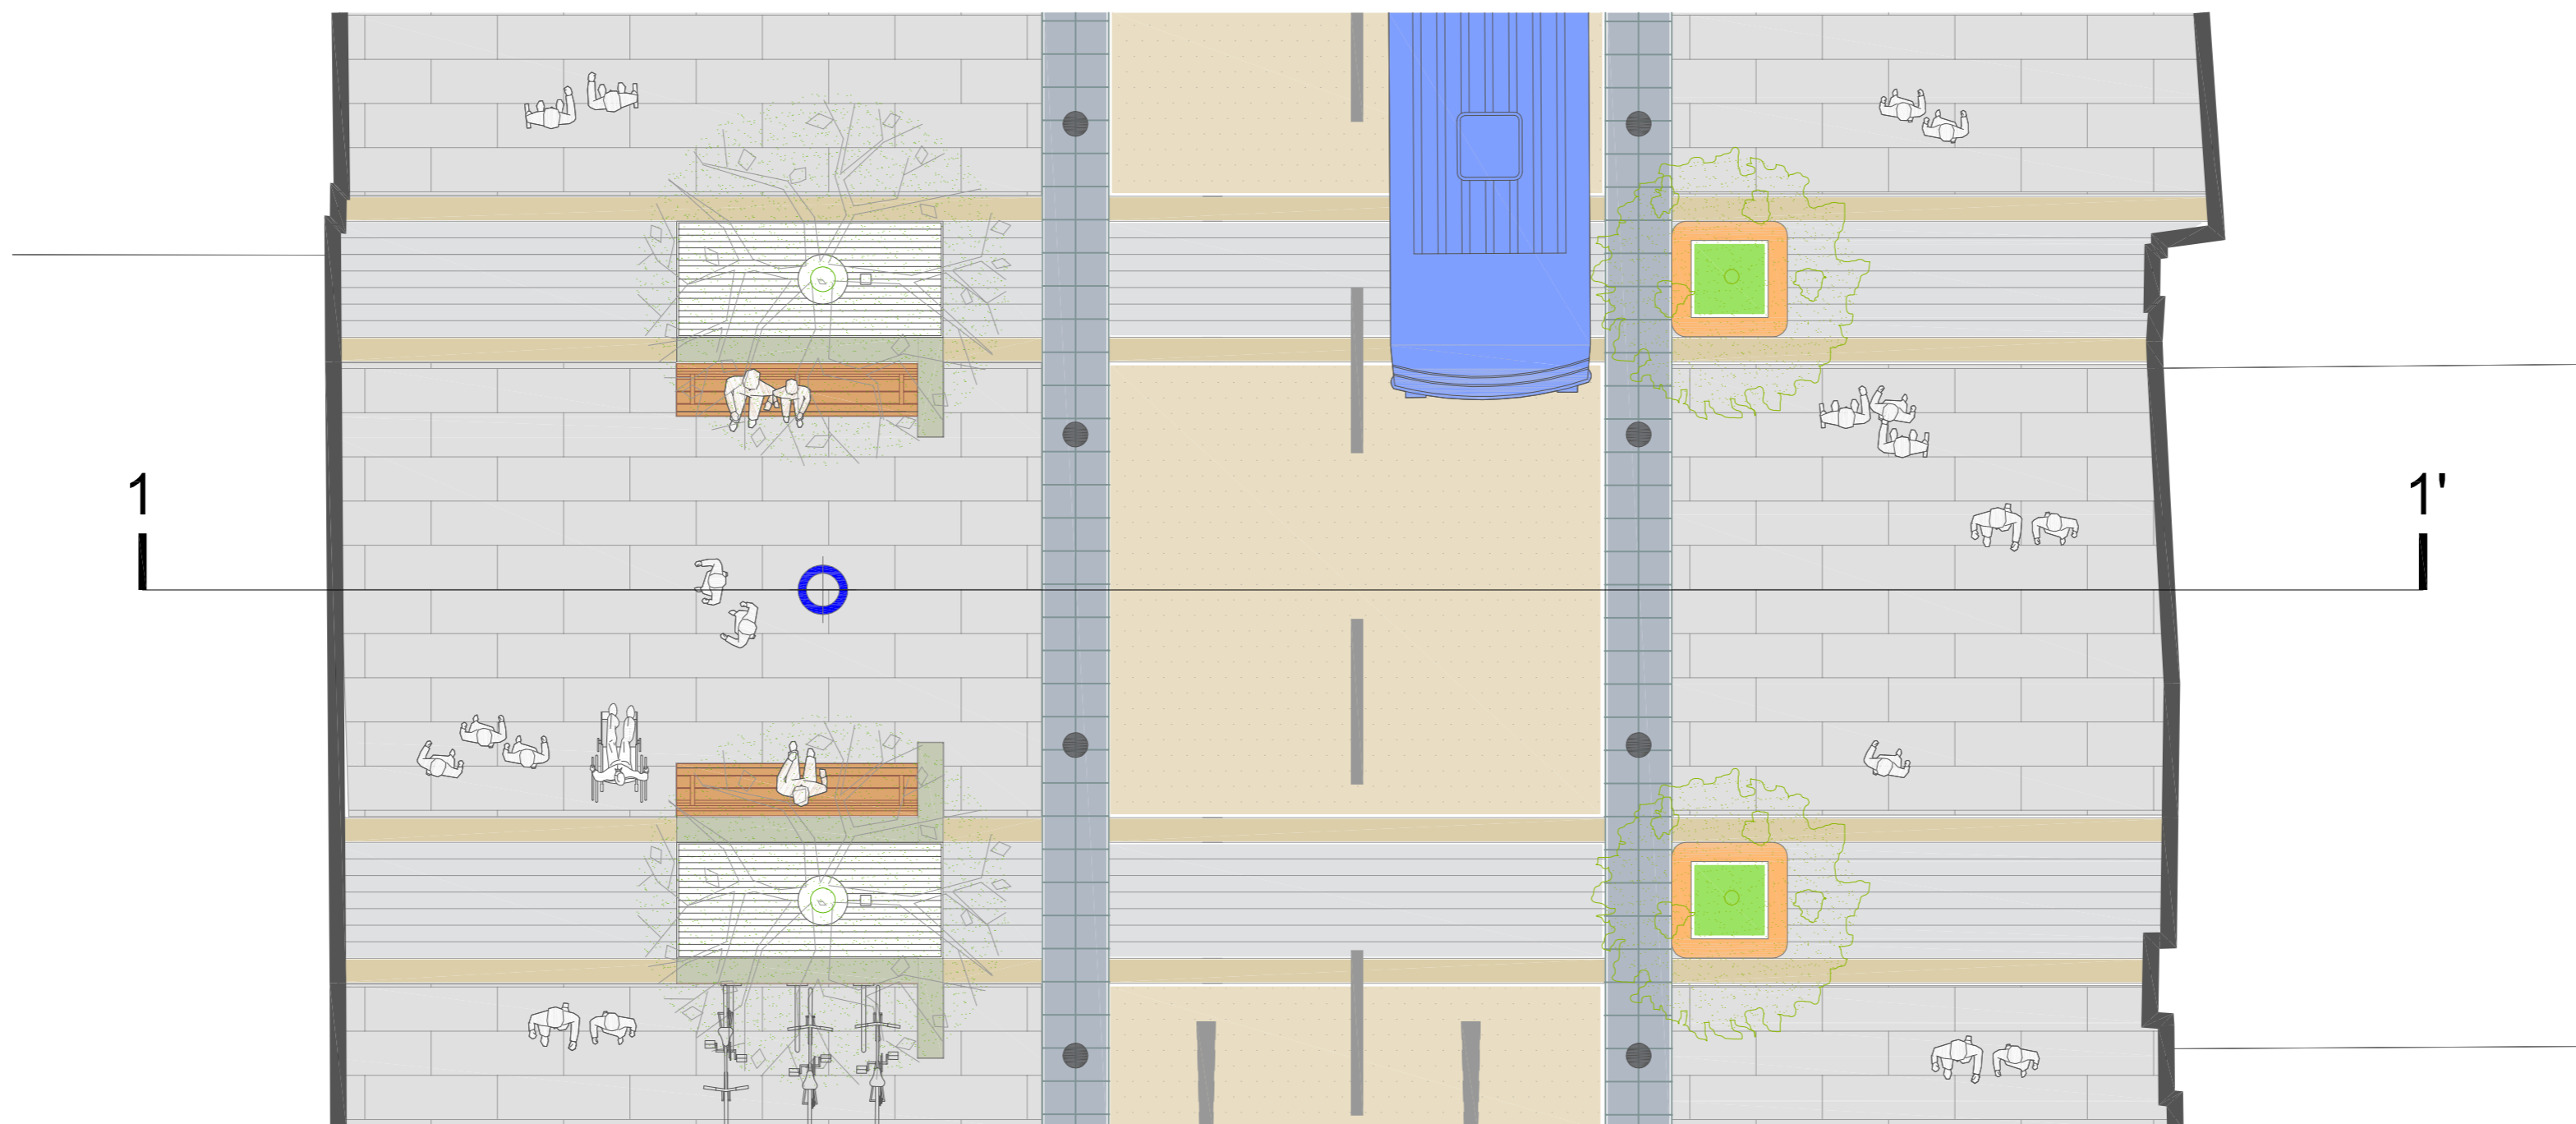

Detailed Plan 1  
Scale 1:75



Illustrative view towards Cruises Street

			DRAWN : HAR	STATUS: Part 8 Planning	DRAWING No. OCS-L-007	PROJECT: O'Connell Street Revitalisation Phase 1
			CHECKED : NdeJ	SCALE: As shown	DATE: June 2019	TITLE: Block 1 Details Denmark Street to William Street
			APPROVED : NdeJ	FORMAT: AutoCAD	CLIENT : LCCCO	
Q	24.07.2019	Issued for Part 8 Planning	PROJECT MANAGER : NdeJ	This drawing must not be either loaned, copied or otherwise reproduced in whole or in part or used for any purpose without the prior written permission of NdeJA		
REVISION	DATE	DESCRIPTION				