


Section 3-3'  
Scale 1:75



Detailed Plan 3  
Scale 1:75

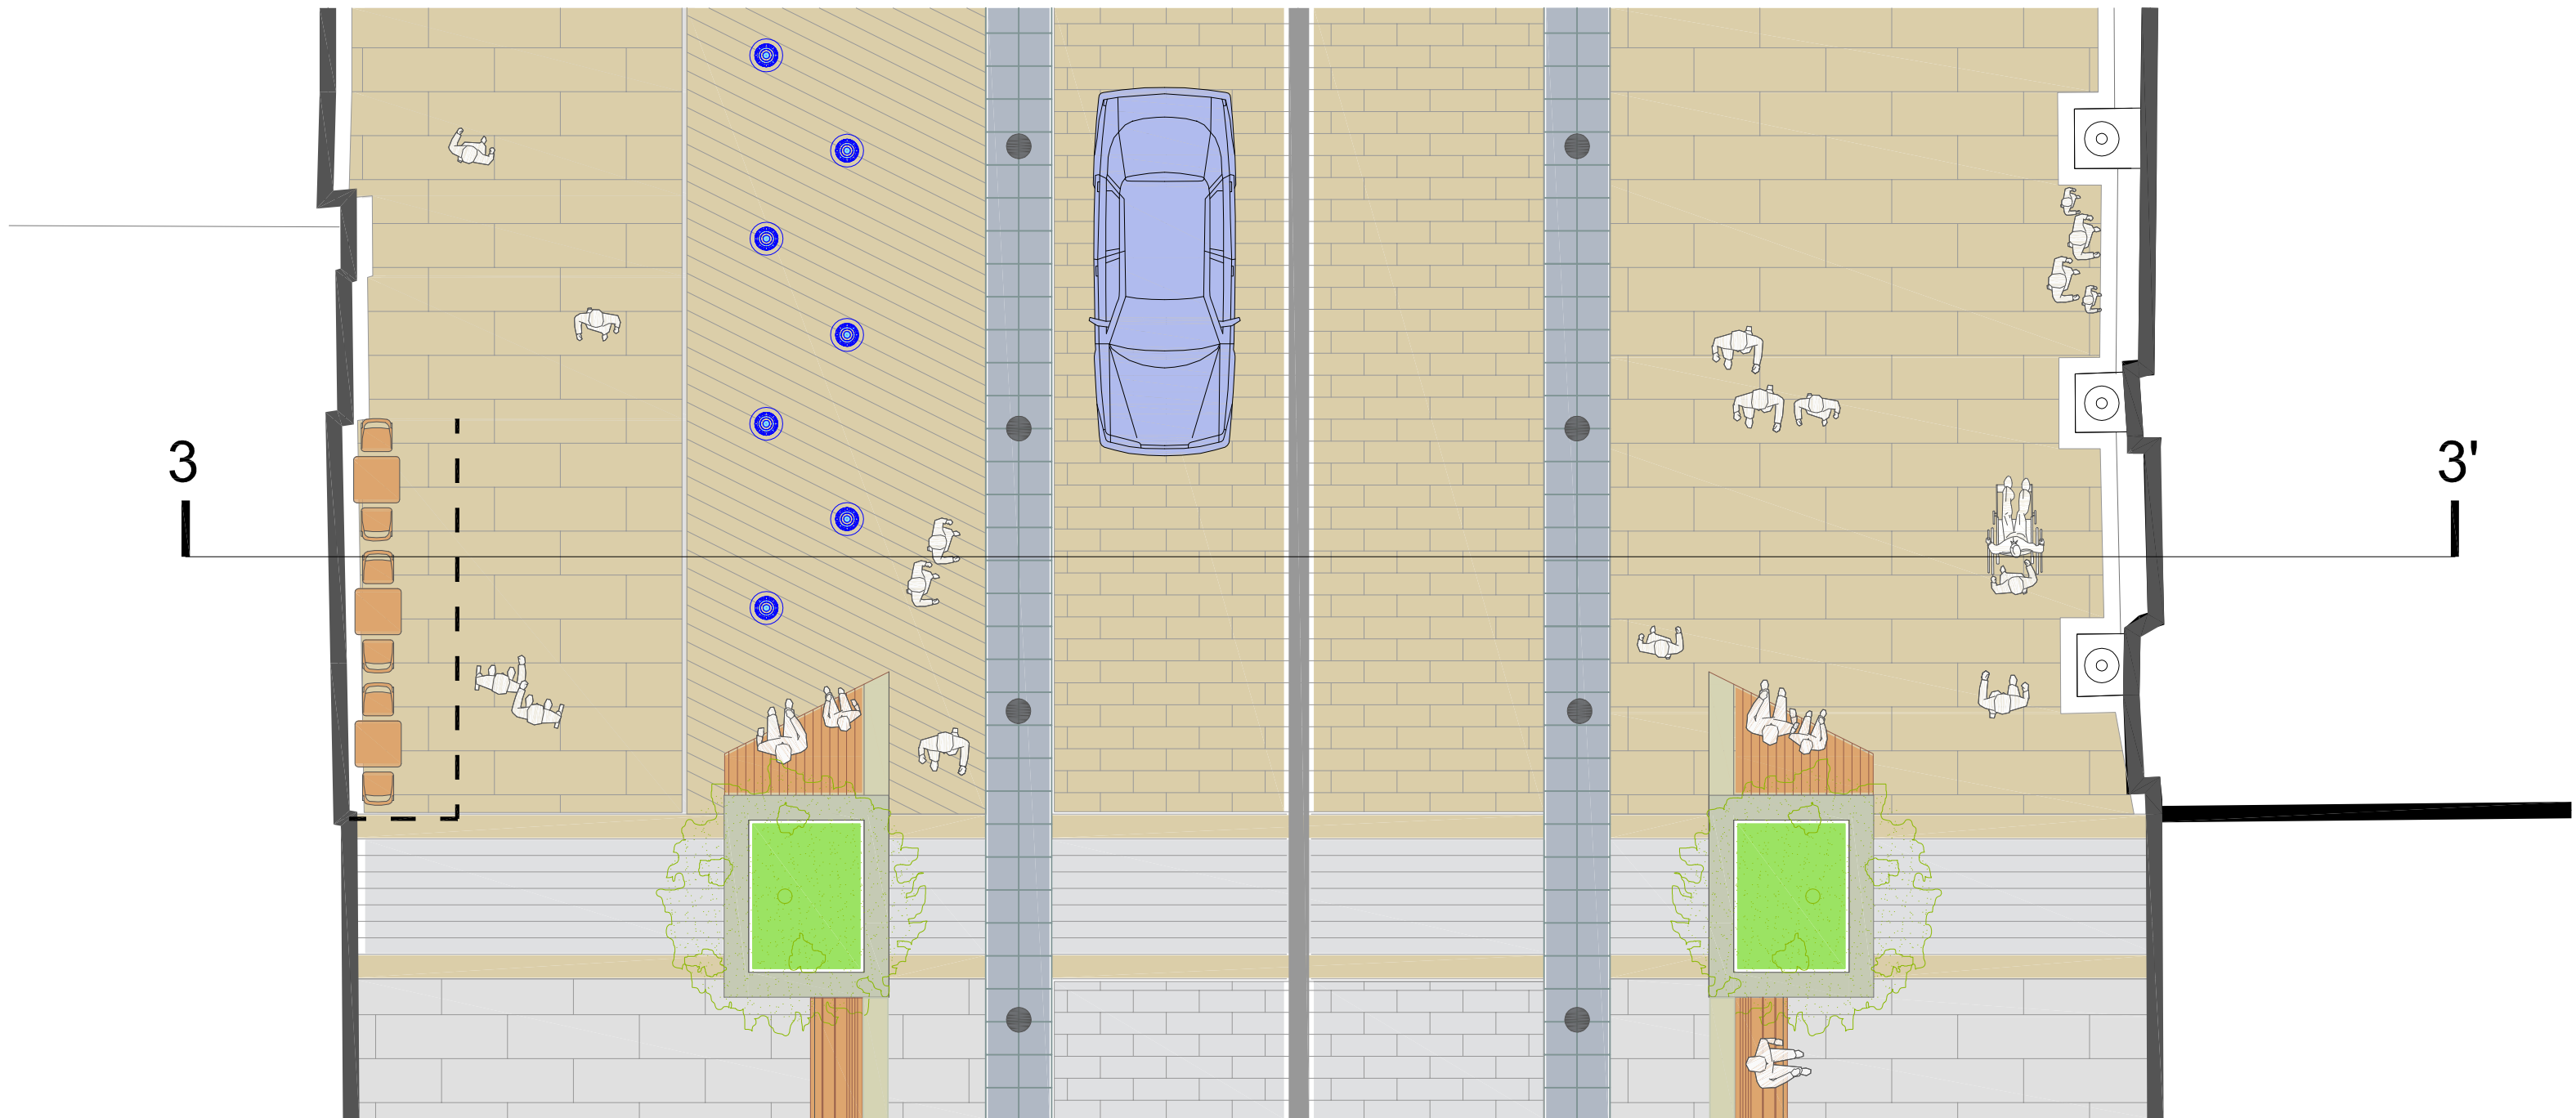

Illustrative view towards St. Augustine's Church

			DRAWN : HAR	STATUS: Part 8 Planning	DRAWING No. OCS-L-009	PROJECT: O'Connell Street Revitalisation Phase 1
			CHECKED : NdeJ	SCALE: As shown	DATE: June 2019	TITLE: Block 3 Details Thomas Street to Roches Street
			APPROVED : NdeJ	FORMAT: AutoCAD	CLIENT : LCCCO	
REVISION	DATE	DESCRIPTION	PROJECT MANAGER : NdeJ	This drawing must not be either loaned, copied or otherwise reproduced in whole or in part or used for any purpose without the prior written permission of NdeJA		 REV. R
R	27.07.2019	Issued for Part 8 Planning				