


- Legend:**
- Proposed Taxi Rank
 - Proposed Bus Stop
 - Proposed Loading
 - Proposed Disabled Parking

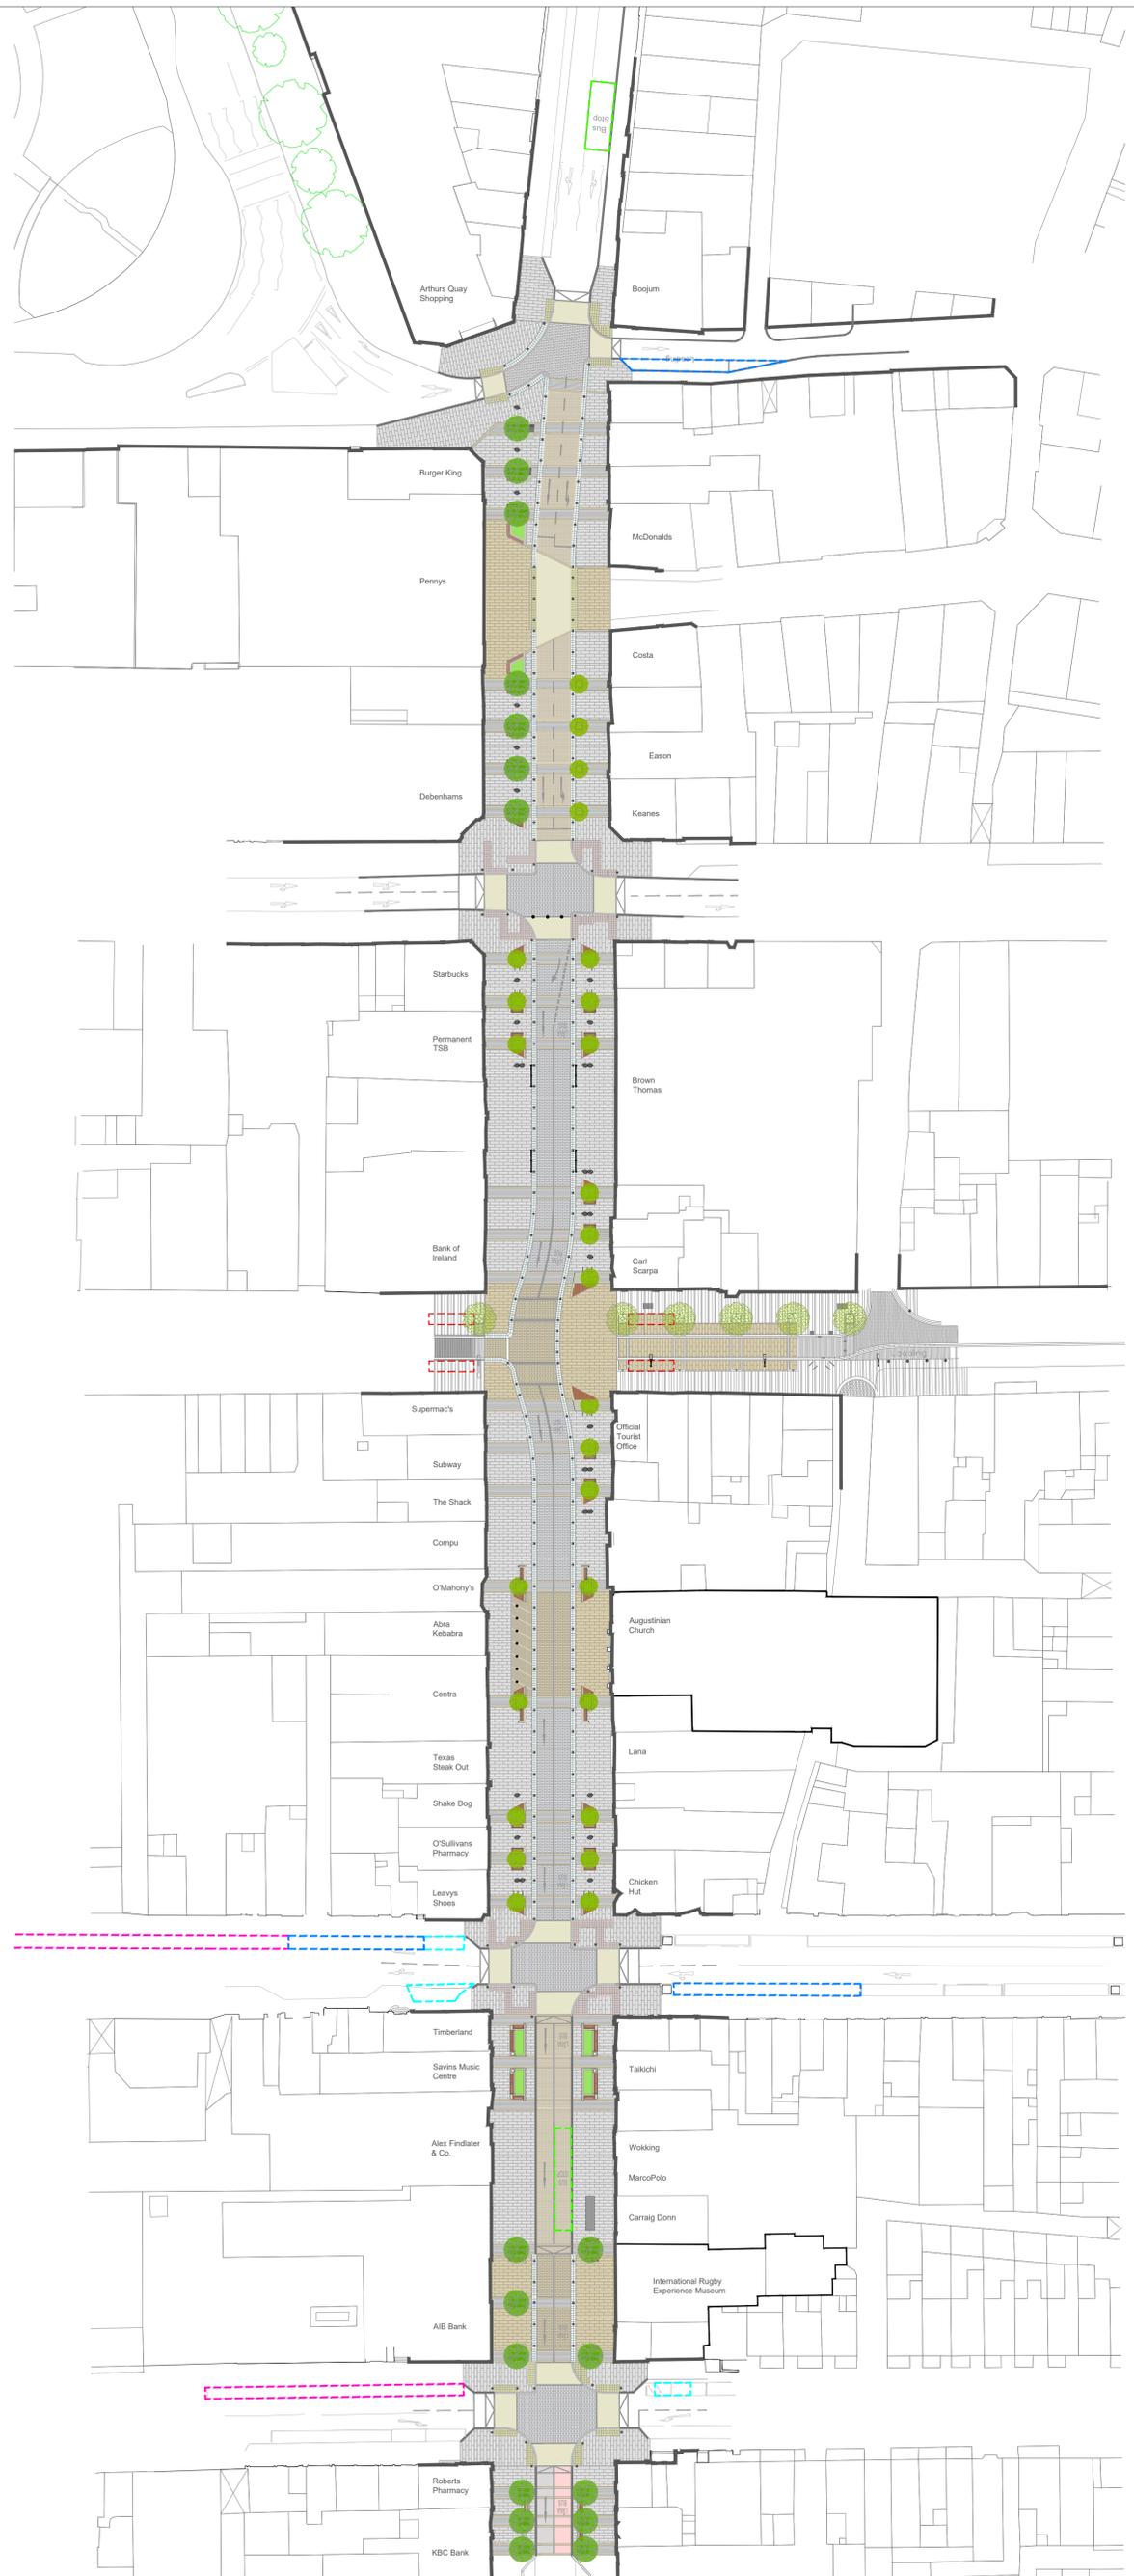

			DRAWN : BM	STATUS: Part 8 Planning	DRAWING No. OCS-L-011	PROJECT: O'Connell Street Revitalisation Phase 1
			CHECKED : NOR	SCALE: 1:600 at A1	DATE: July 2019	TITLE: Proposed Kerbside Vehicular Activities
			APPROVED :	FORMAT: AutoCAD	CLIENT : LCCCO	
REVISION	DATE	DESCRIPTION	PROJECT MANAGER :	This drawing must not be either loaned, copied or otherwise reproduced in whole or in part or used for any purpose without the prior written permission of NdeJA		
F	24.07.2019	Final Issue for Part 8 Planning				
P	14.06.2019	Issued for Part 8 Planning				