

**ROAD TRAFFIC SPECIAL SPEED LIMITS
LIMERICK CITY & COUNTY COUNCIL BYE-LAWS 2018**

© Ordnance Survey Ireland. All rights reserved. Licence No. 2017/09/CCMA/Limerick City & County Council

Special Speed Zone	Special Speed Area	Periodic Special Speed Limits
Extents of 60km/h	Extents of 100km/h	Extents of 50km/h
Extents of 50km/h	Extents of 80km/h	Extents of 30km/h
Extents of 30km/h	Extents of 60km/h	
	Extents of 50km/h	
	Extents of 30km/h	


OOLA

Municipal District - Kilmallock Cappamore

Scale - 1:10000

DWG NO - LK-SSL-117



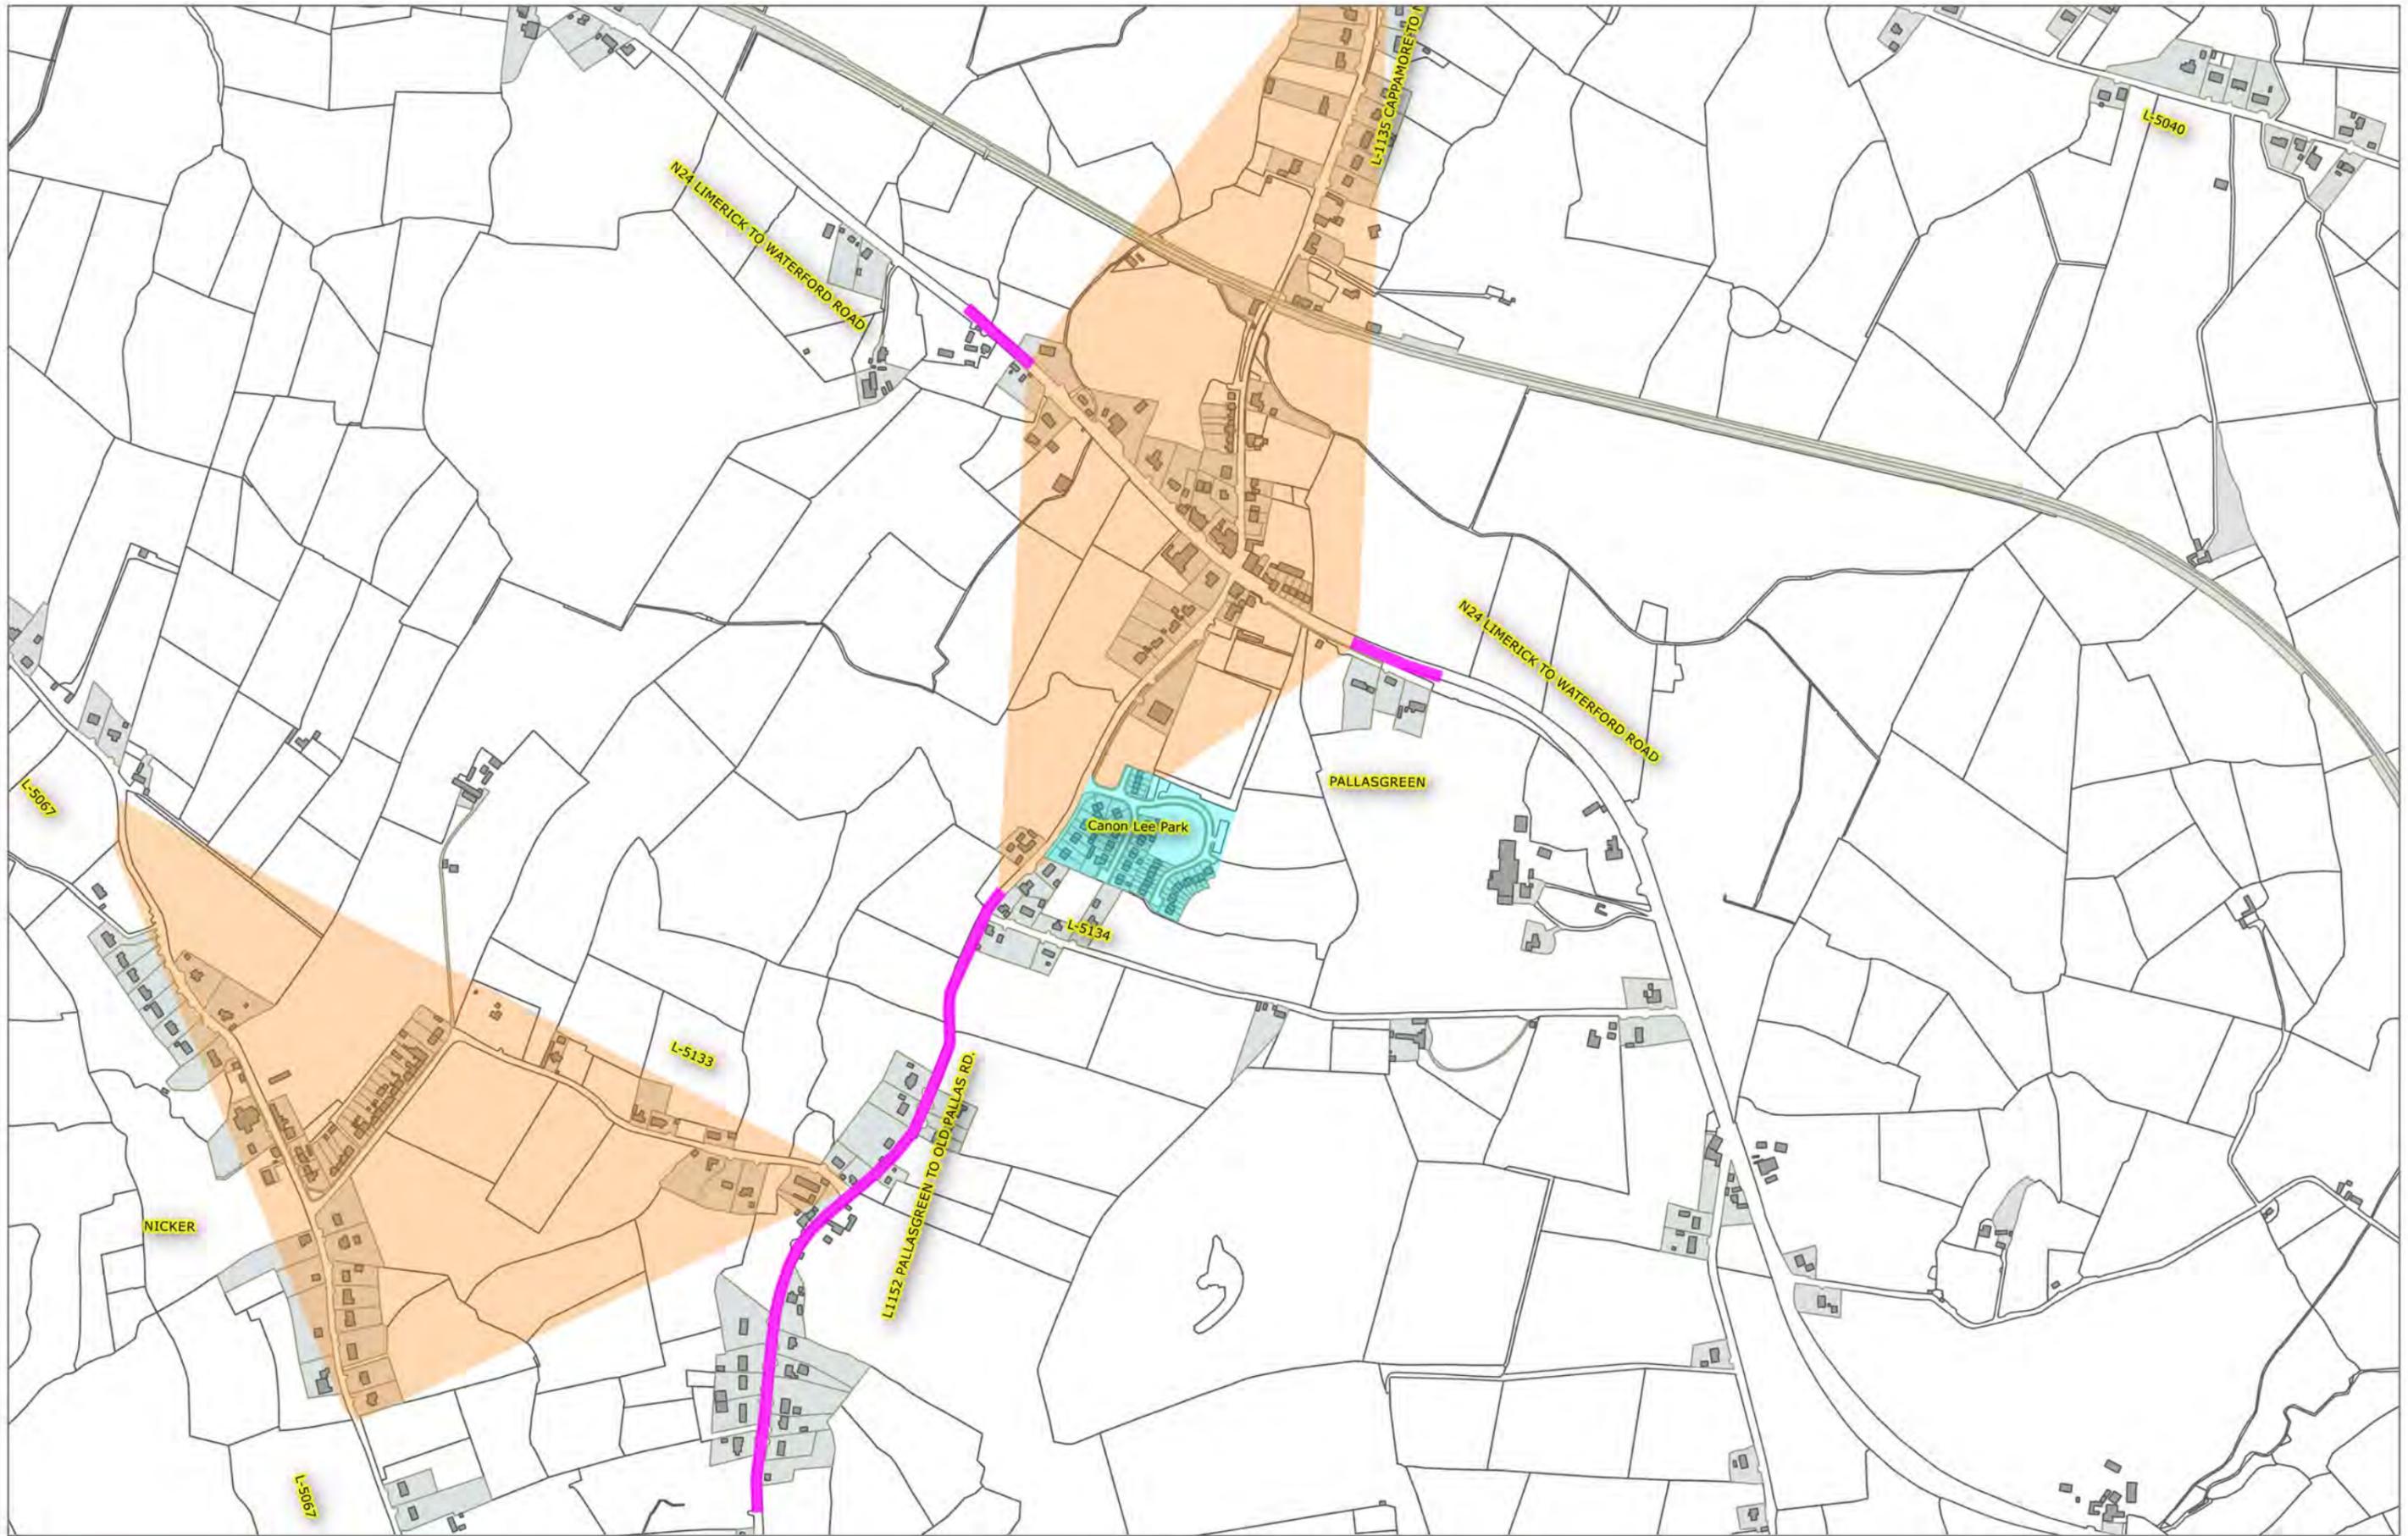

**ROAD TRAFFIC SPECIAL SPEED LIMITS
LIMERICK CITY & COUNTY COUNCIL BYE-LAWS 2018**

© Ordnance Survey Ireland. All rights reserved. Licence No. 2017/09/CCMA/Limerick City & County Council

Special Speed Zone	Special Speed Area	Periodic Special Speed Limits
Extents of 60km/h	Extents of 100km/h	Extents of 50km/h
Extents of 50km/h	Extents of 80km/h	Extents of 30km/h
Extents of 30km/h	Extents of 60km/h	
	Extents of 50km/h	
	Extents of 30km/h	


PALLASGREEN

Municipal District - Kilmallock Cappamore

Scale - 1:7500

DWG NO - LK-SSL-119



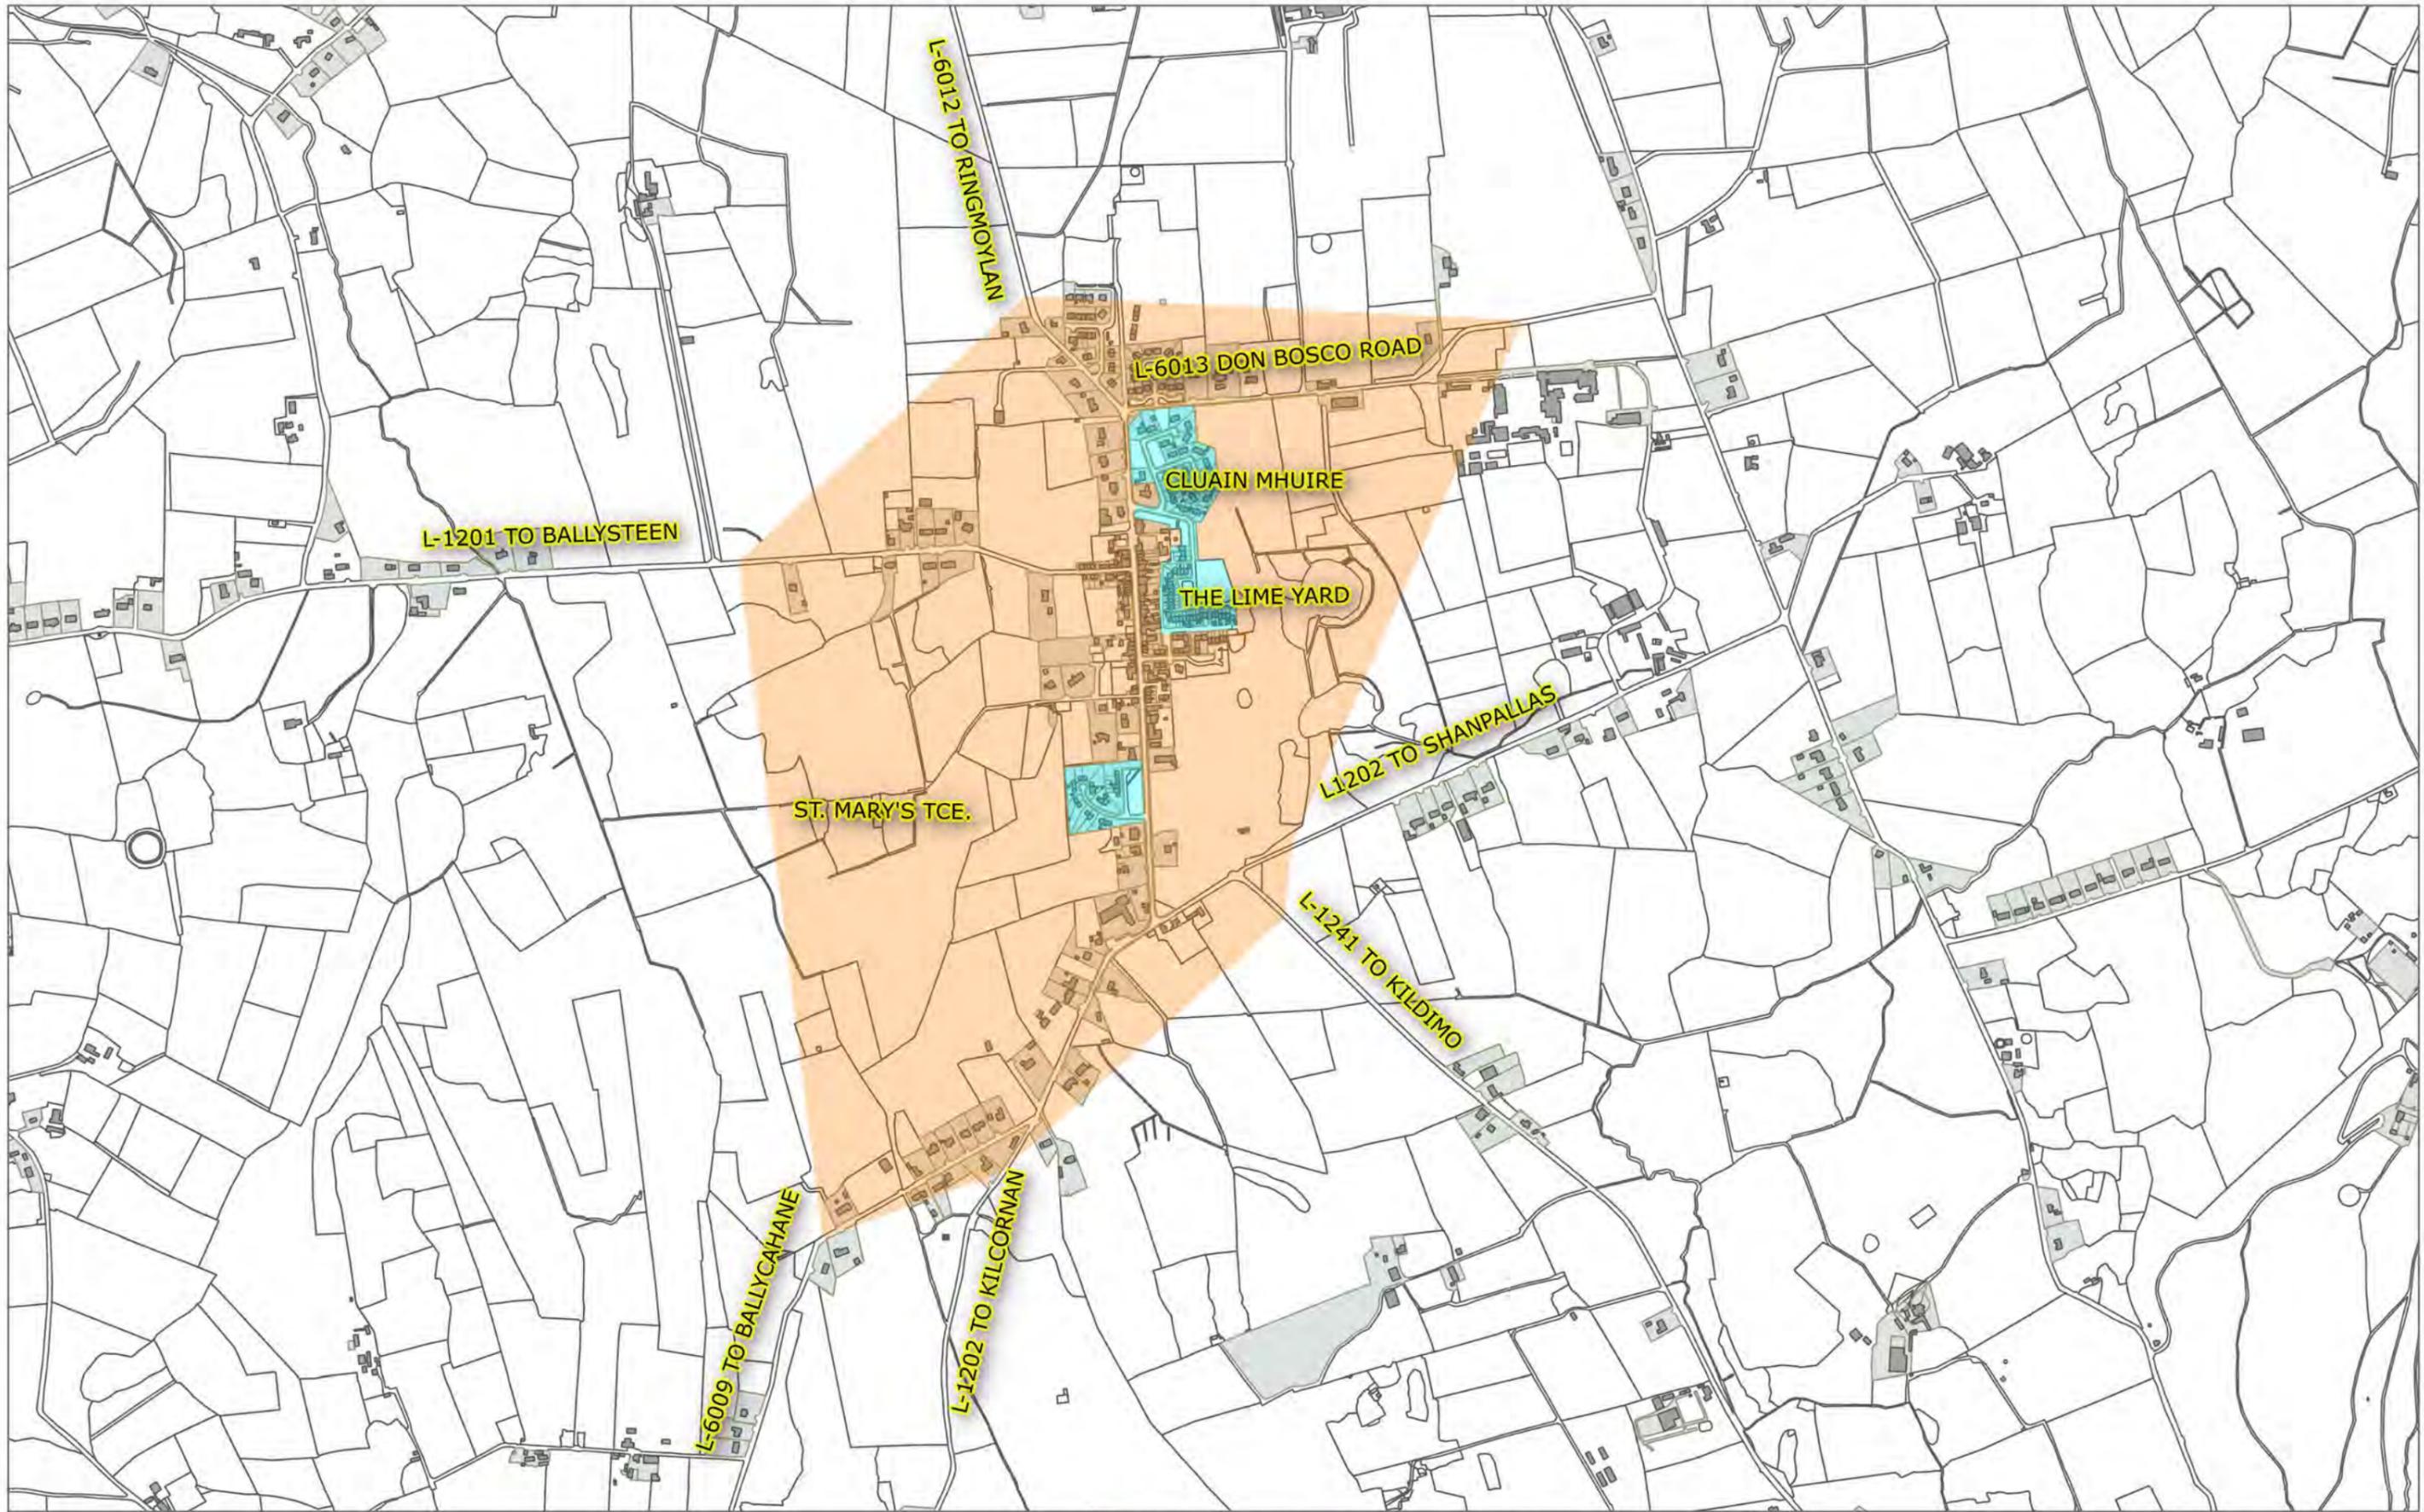

**ROAD TRAFFIC SPECIAL SPEED LIMITS
LIMERICK CITY & COUNTY COUNCIL BYE-LAWS 2018**

© Ordnance Survey Ireland. All rights reserved. Licence No. 2017/09/CCMA/Limerick City & County Council.

Special Speed Zone	Special Speed Area	Periodic Special Speed Limits
Extents of 60km/h	Extents of 100km/h	Extents of 50km/h
Extents of 50km/h	Extents of 80km/h	Extents of 30km/h
Extents of 30km/h	Extents of 60km/h	
	Extents of 50km/h	
	Extents of 30km/h	

PALLASKENRY

Municipal District - Adare/Rathkeale

Scale - NTS

DWG NO - 123456789





**ROAD TRAFFIC SPECIAL SPEED LIMITS
LIMERICK CITY & COUNTY COUNCIL BYE-LAWS 2018**

© Ordnance Survey Ireland. All rights reserved. Licence No. 2017/09/CCMA/Limerick City & County Council.

LEGEND

- | | |
|--|---|
|  Extents of 60km/h Special Speed Zone |  Extents of 100km/h Special Speed Area |
|  Extents of 50km/h Special Speed Zone |  Extents of 80km/h Special Speed Area |
|  Extents of 30km/h Special Speed Zone |  Extents of 60km/h Special Speed Area |
| |  Extents of 30km/h Special Speed Area |


**Patrickswell, Lough Gur, Co.
Limerick**

Municipal District - Cappamore / Kilmallock

Scale - 1:2500

DWG NO - LK-SSL-122



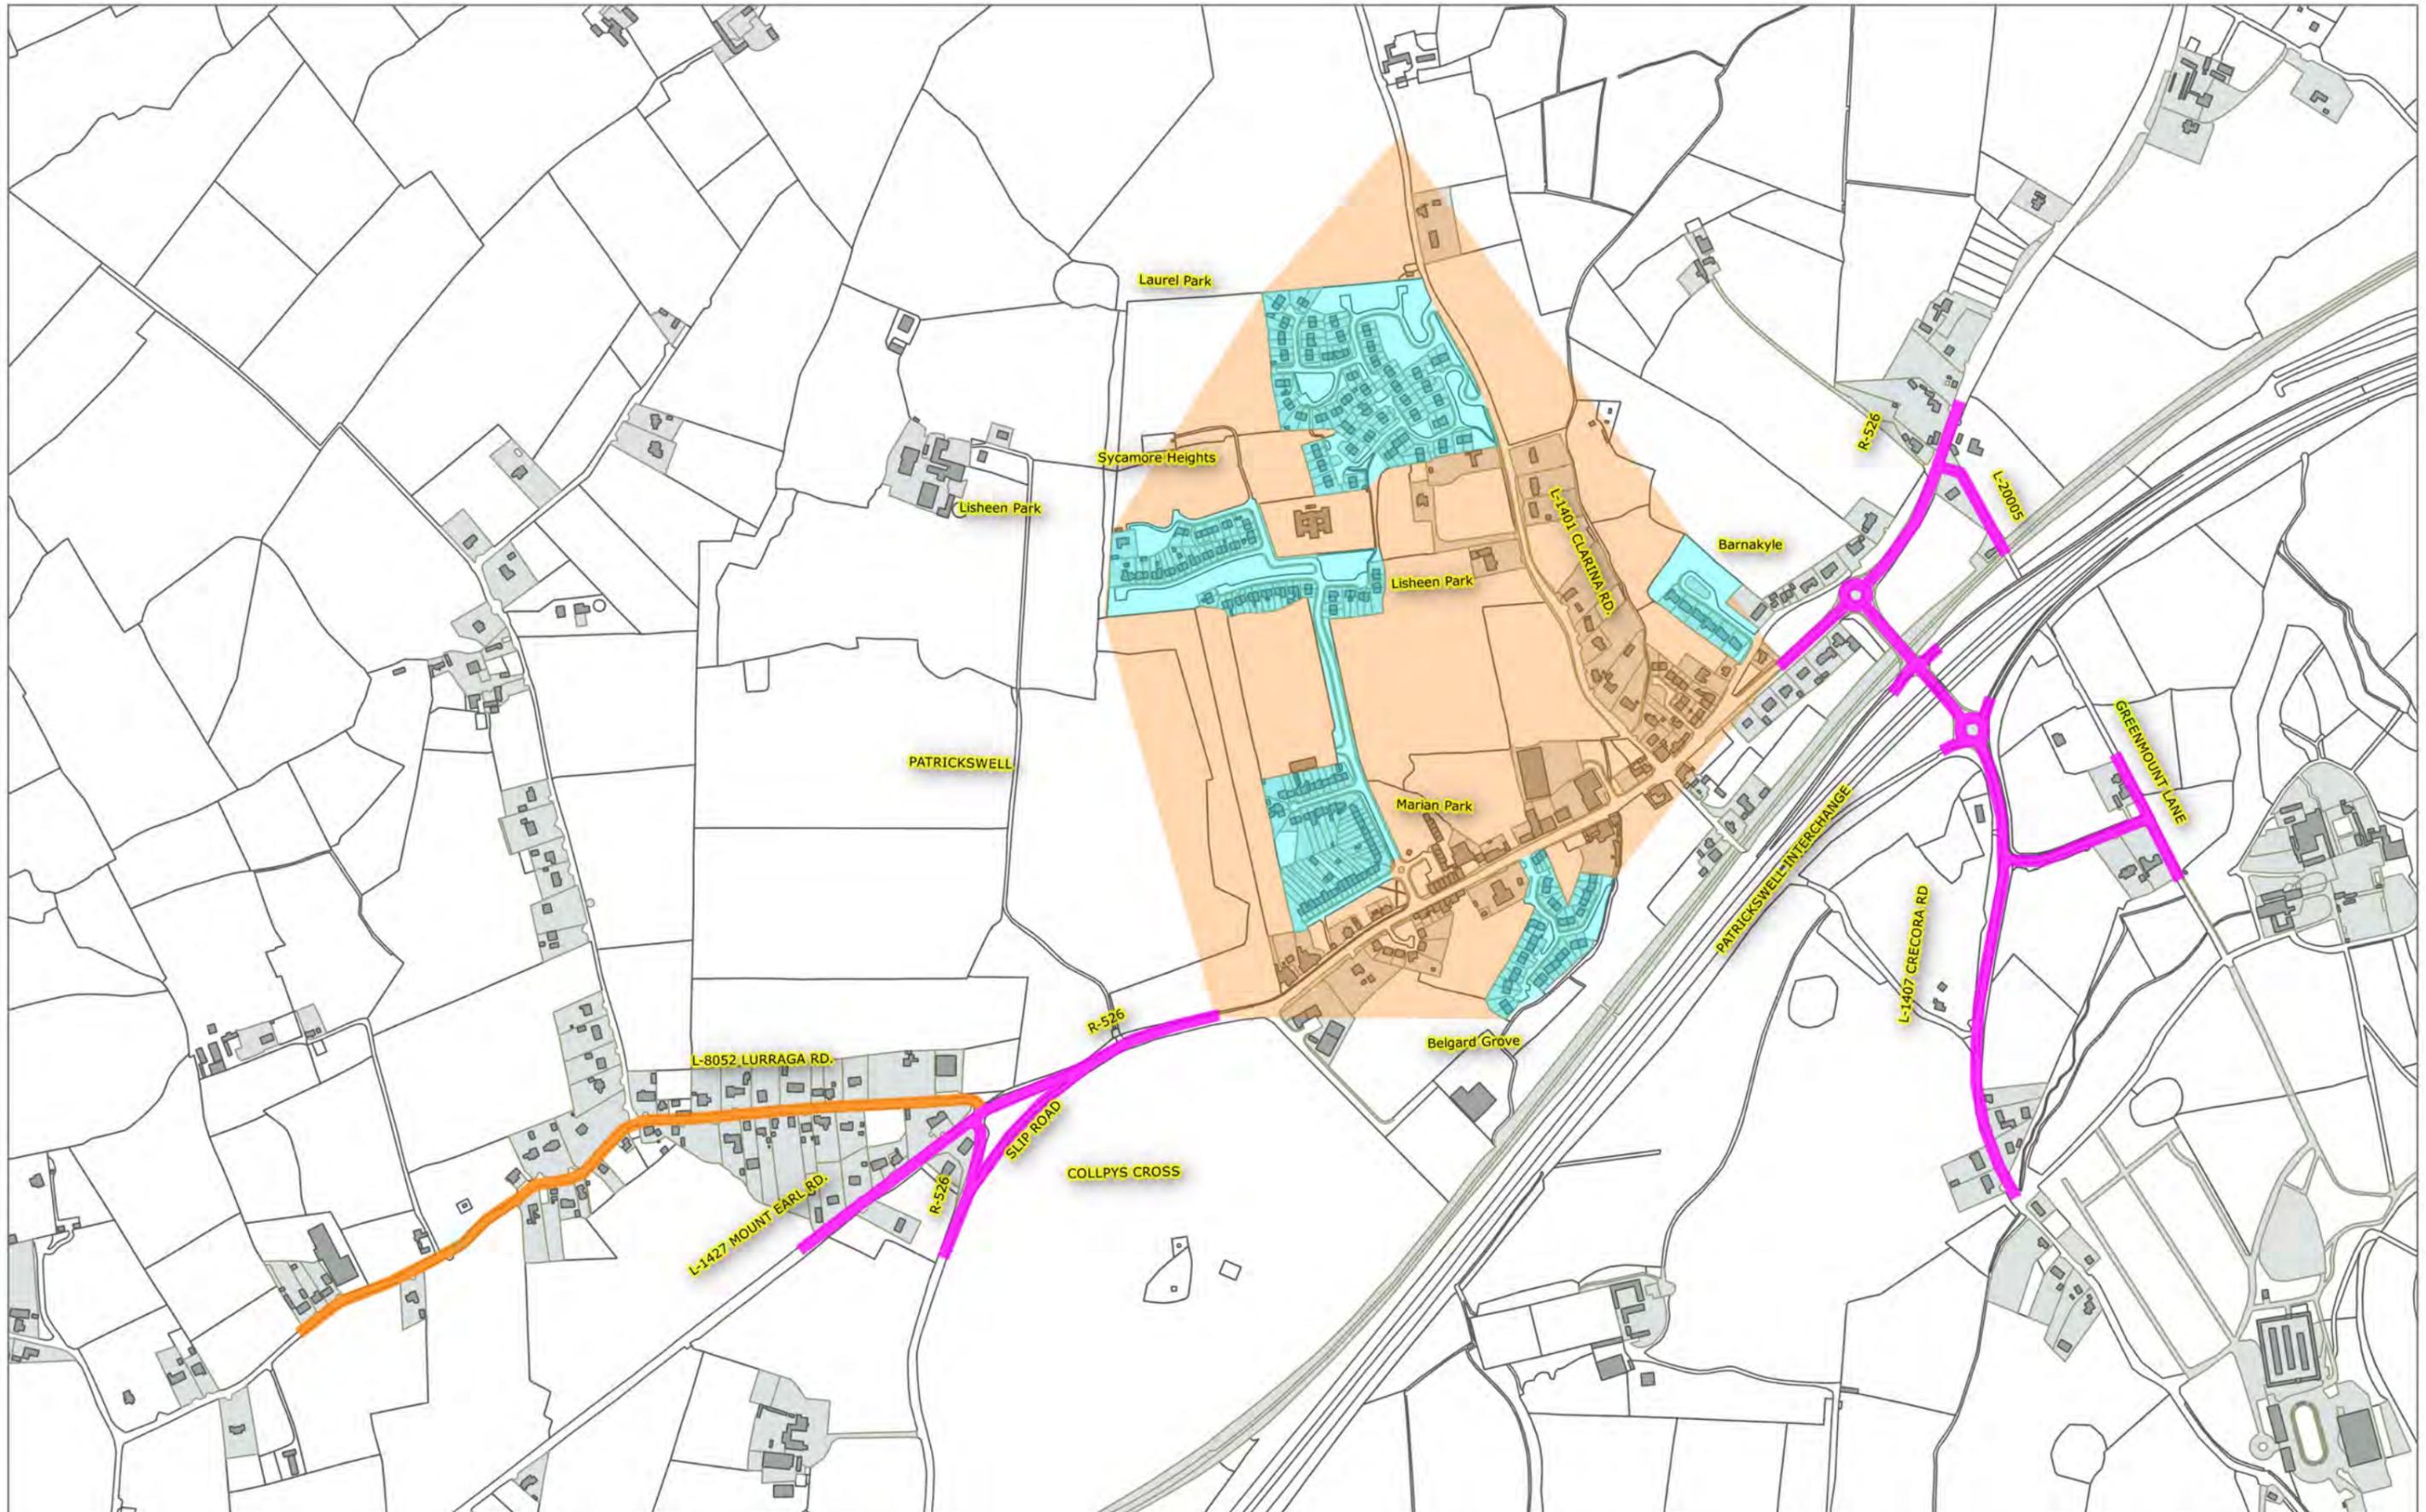


**ROAD TRAFFIC SPECIAL SPEED LIMITS
LIMERICK CITY & COUNTY COUNCIL BYE-LAWS 2018**

© Ordnance Survey Ireland. All rights reserved. Licence No. 2017/09/CCMA/Limerick City & County Council

Special Speed Zone	Special Speed Area	Periodic Special Speed Limits
Extents of 60km/h	Extents of 100km/h	Extents of 50km/h
Extents of 50km/h	Extents of 80km/h	Extents of 30km/h
Extents of 30km/h	Extents of 60km/h	
	Extents of 50km/h	
	Extents of 30km/h	

PATRICKSWELL	
Municipal District - Metropolitan District	
Scale - 1:7500	DWG NO - LK-SSL-121



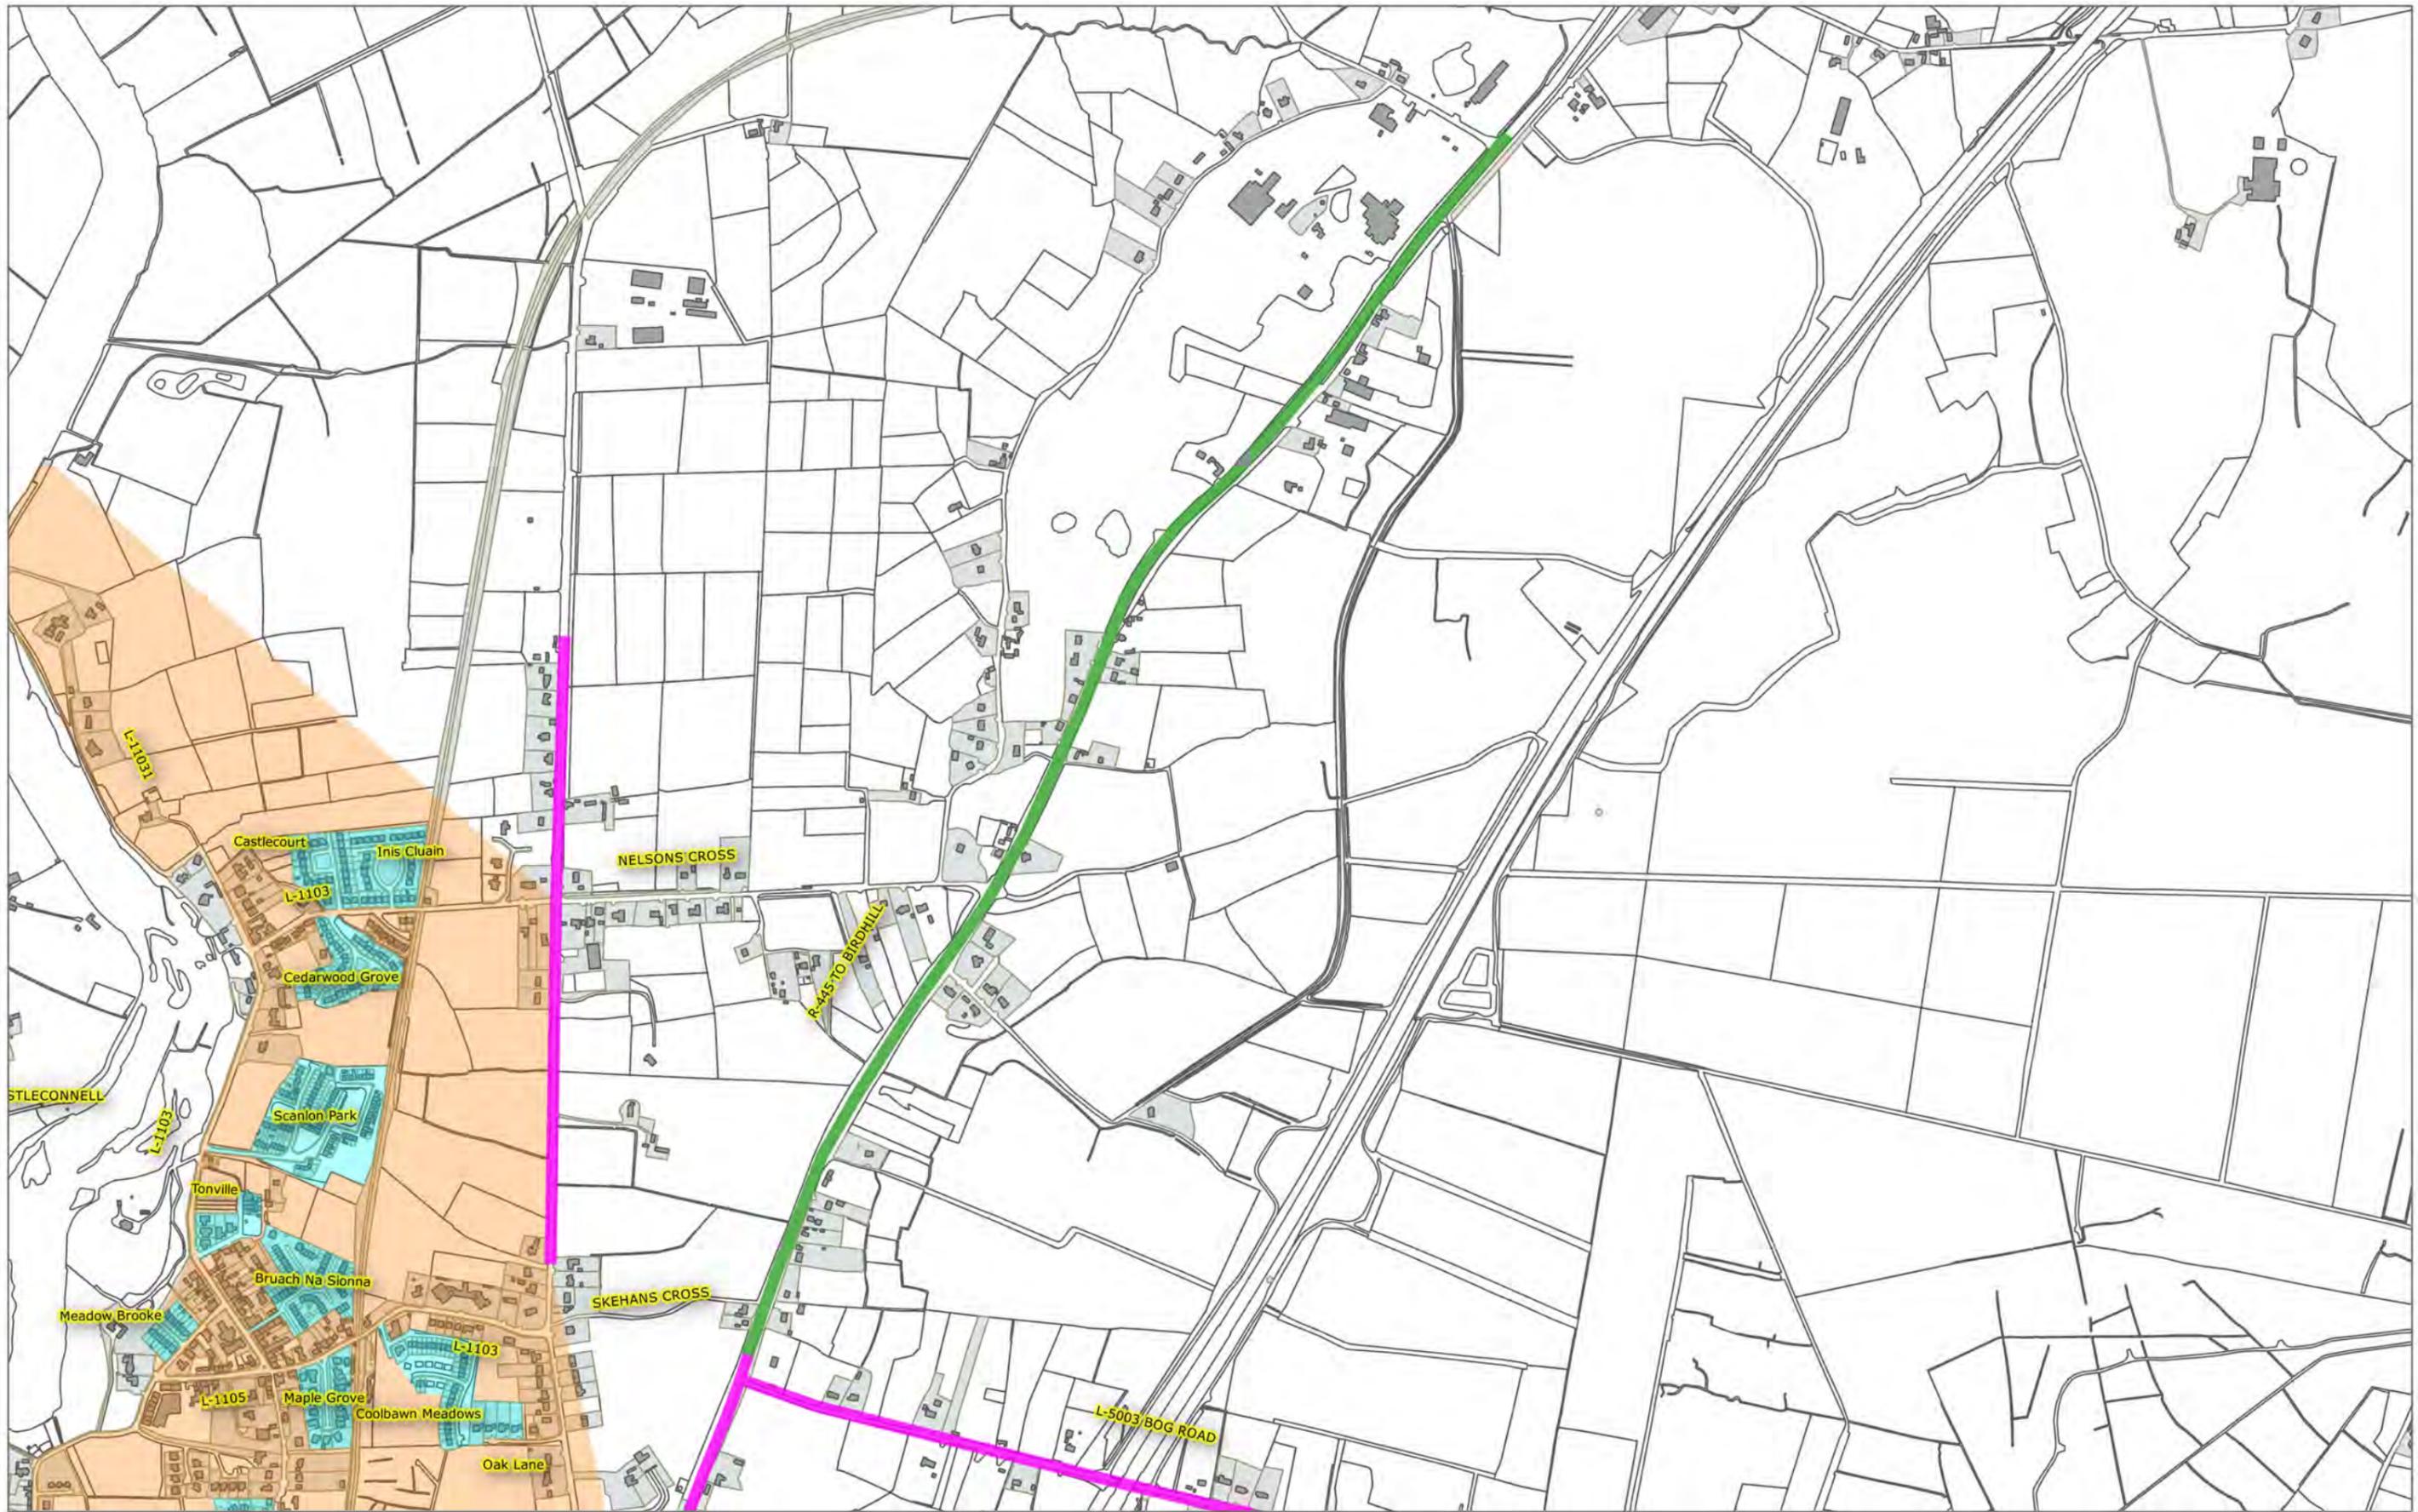

**ROAD TRAFFIC SPECIAL SPEED LIMITS
LIMERICK CITY & COUNTY COUNCIL BYE-LAWS 2018**

© Ordnance Survey Ireland. All rights reserved. Licence No. 2017/09/CCMA/Limerick City & County Council

Special Speed Zone	Special Speed Area	Periodic Special Speed Limits
Extents of 60km/h	Extents of 100km/h	Extents of 50km/h
Extents of 50km/h	Extents of 80km/h	Extents of 30km/h
Extents of 30km/h	Extents of 60km/h	
	Extents of 50km/h	
	Extents of 30km/h	

R445 Limerick to Nenagh Road

Municipal District - Metropolitan District

Scale - 1:10000

DWG NO - LK-SSL-123





**ROAD TRAFFIC SPECIAL SPEED LIMITS
LIMERICK CITY & COUNTY COUNCIL BYE-LAWS 2018**

© Ordnance Survey Ireland. All rights reserved. Licence No. 2017/09/CCMA/Limerick City & County Council.

LEGEND

- Extents of 60km/h Special Speed Zone
- Extents of 50km/h Special Speed Zone
- Extents of 30km/h Special Speed Zone
- Extents of 100km/h Special Speed Area
- Extents of 80km/h Special Speed Area
- Extents of 60km/h Special Speed Area
- Extents of 50km/h Special Speed Area
- Extents of 30km/h Special Speed Area


RAHEENAGH

Municipal District - Newcastle West

Scale - 1:2500

Dwg No. LK - SSL - 124



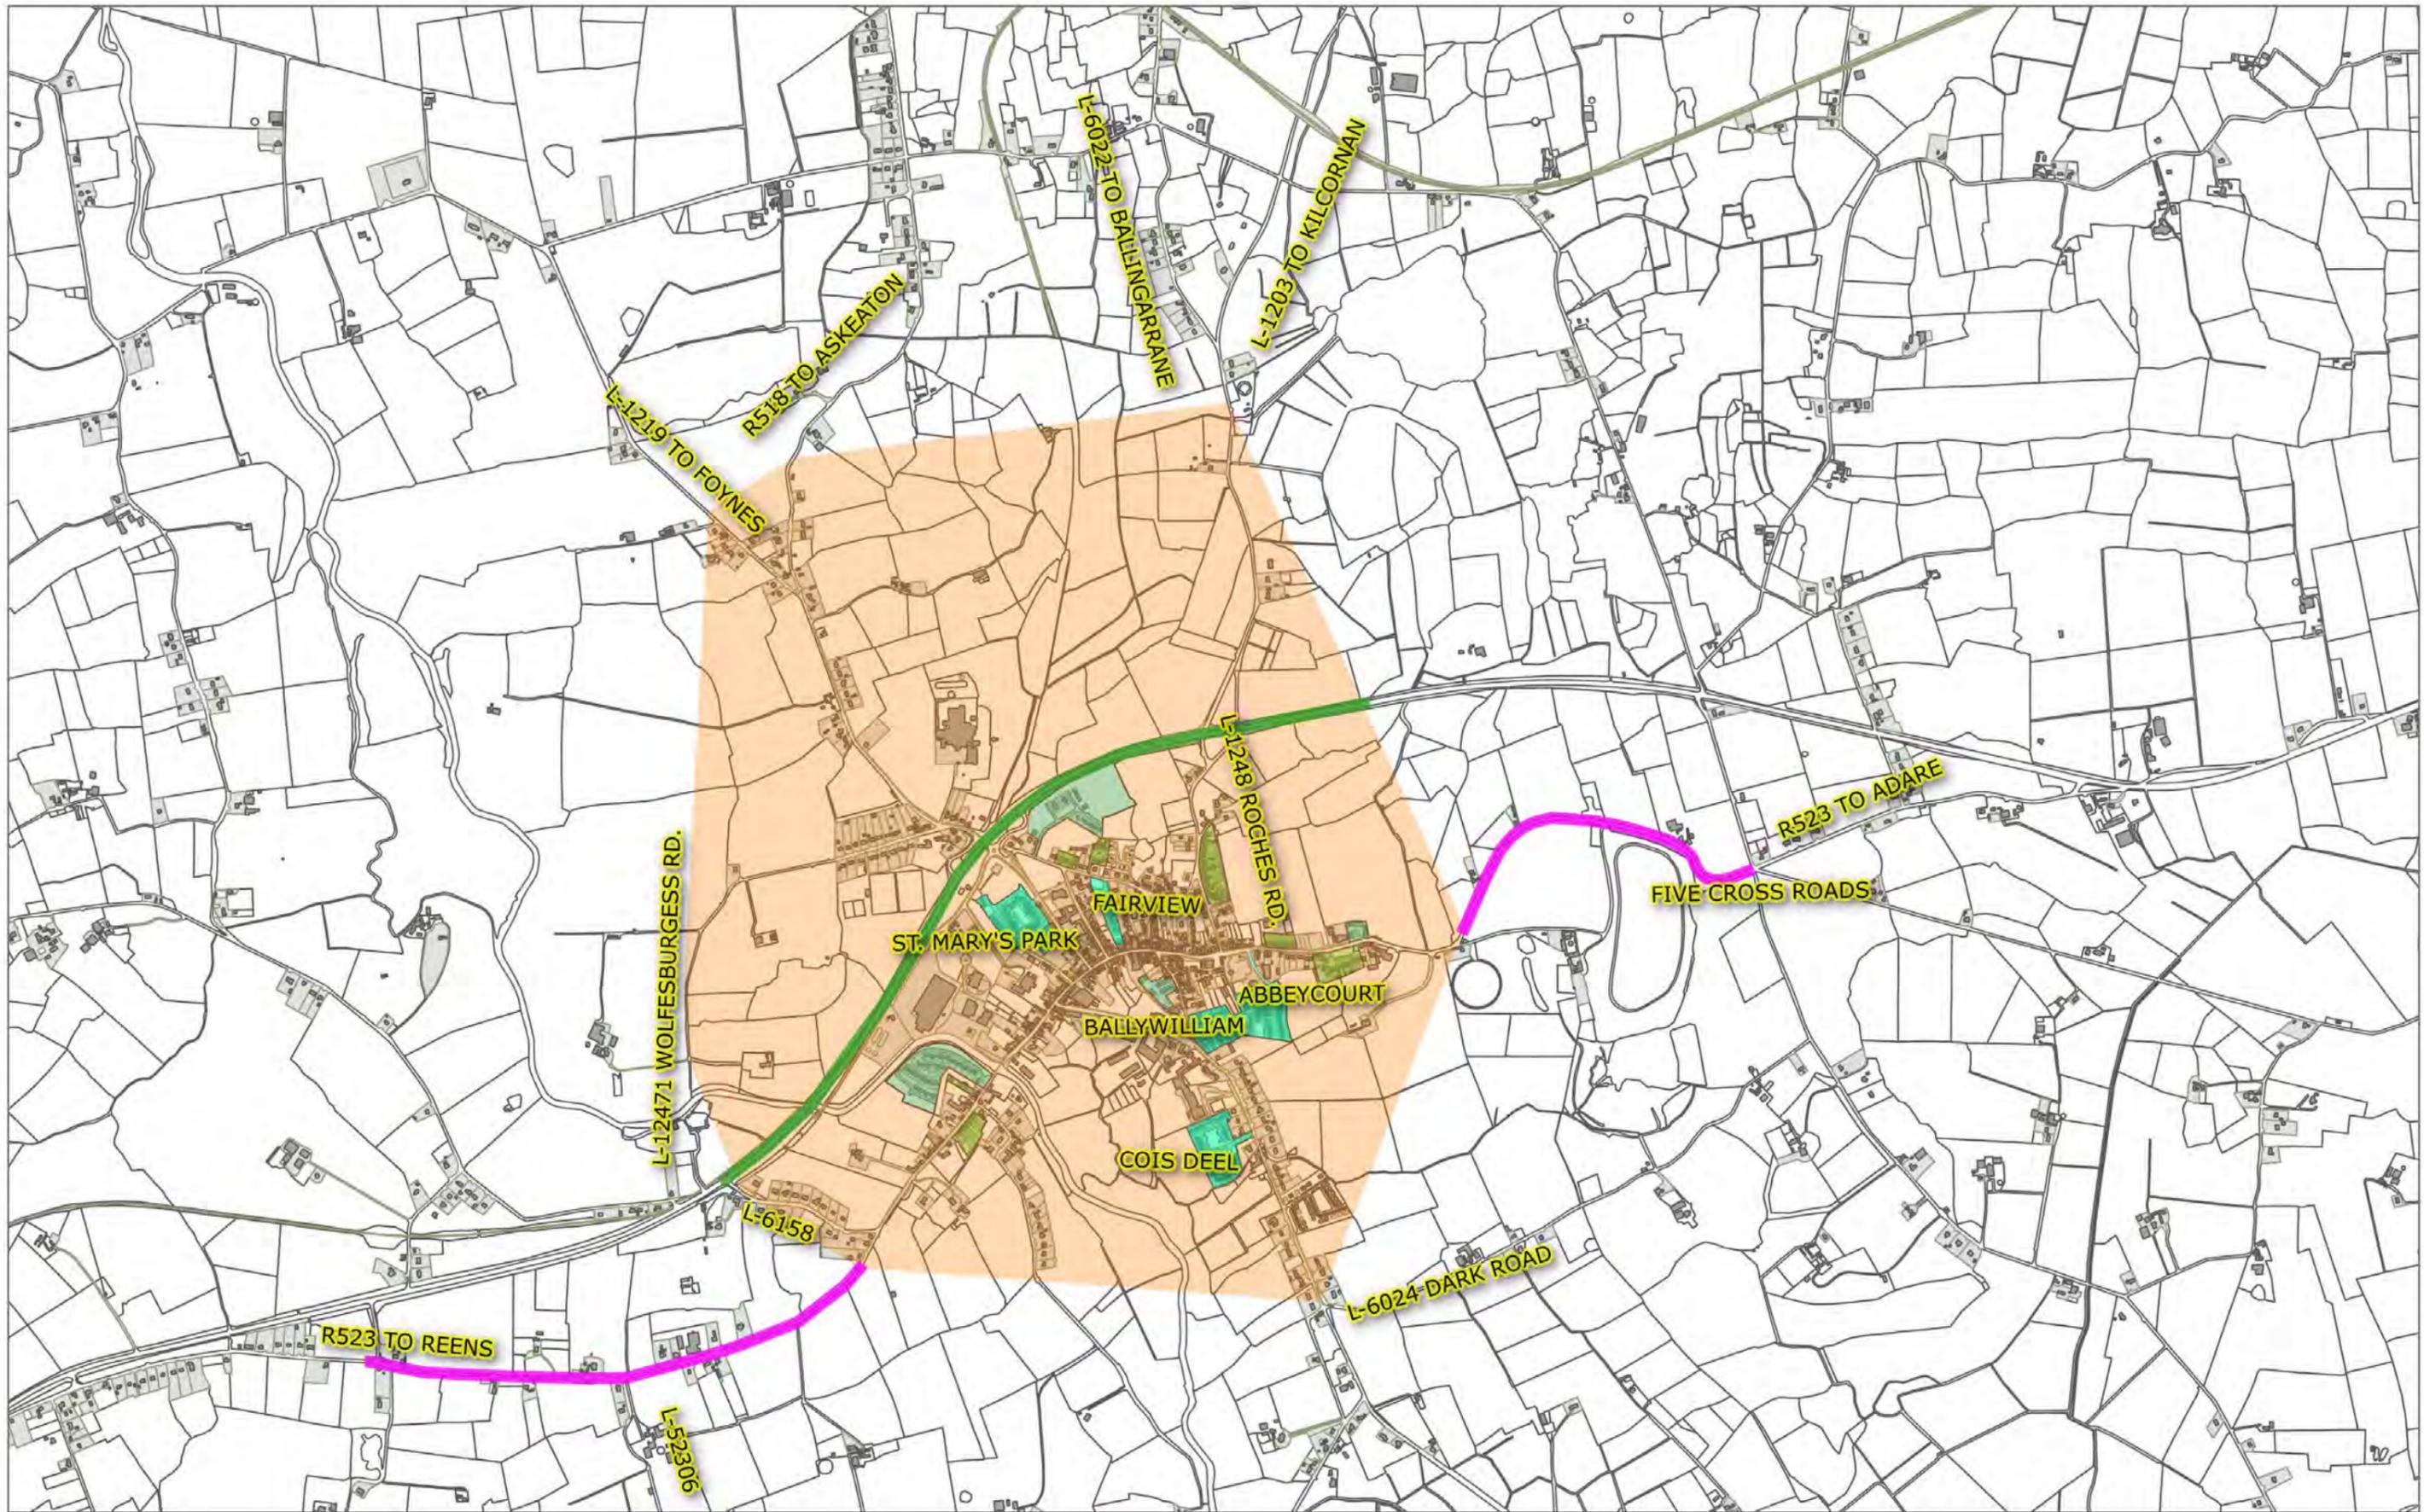


**ROAD TRAFFIC SPECIAL SPEED LIMITS
LIMERICK CITY & COUNTY COUNCIL BYE-LAWS 2018**

© Ordnance Survey Ireland. All rights reserved. Licence No. 2017/09/CCMA/Limerick City & County Council.

Special Speed Zone	Special Speed Area	Periodic Special Speed Limits
Extents of 60km/h	Extents of 100km/h	Extents of 50km/h
Extents of 50km/h	Extents of 80km/h	Extents of 30km/h
Extents of 30km/h	Extents of 60km/h	
	Extents of 50km/h	
	Extents of 30km/h	

RATHKEALE	
Municipal District - Adare/Rathkeale	
Scale - NTS	DWG NO - 123456789



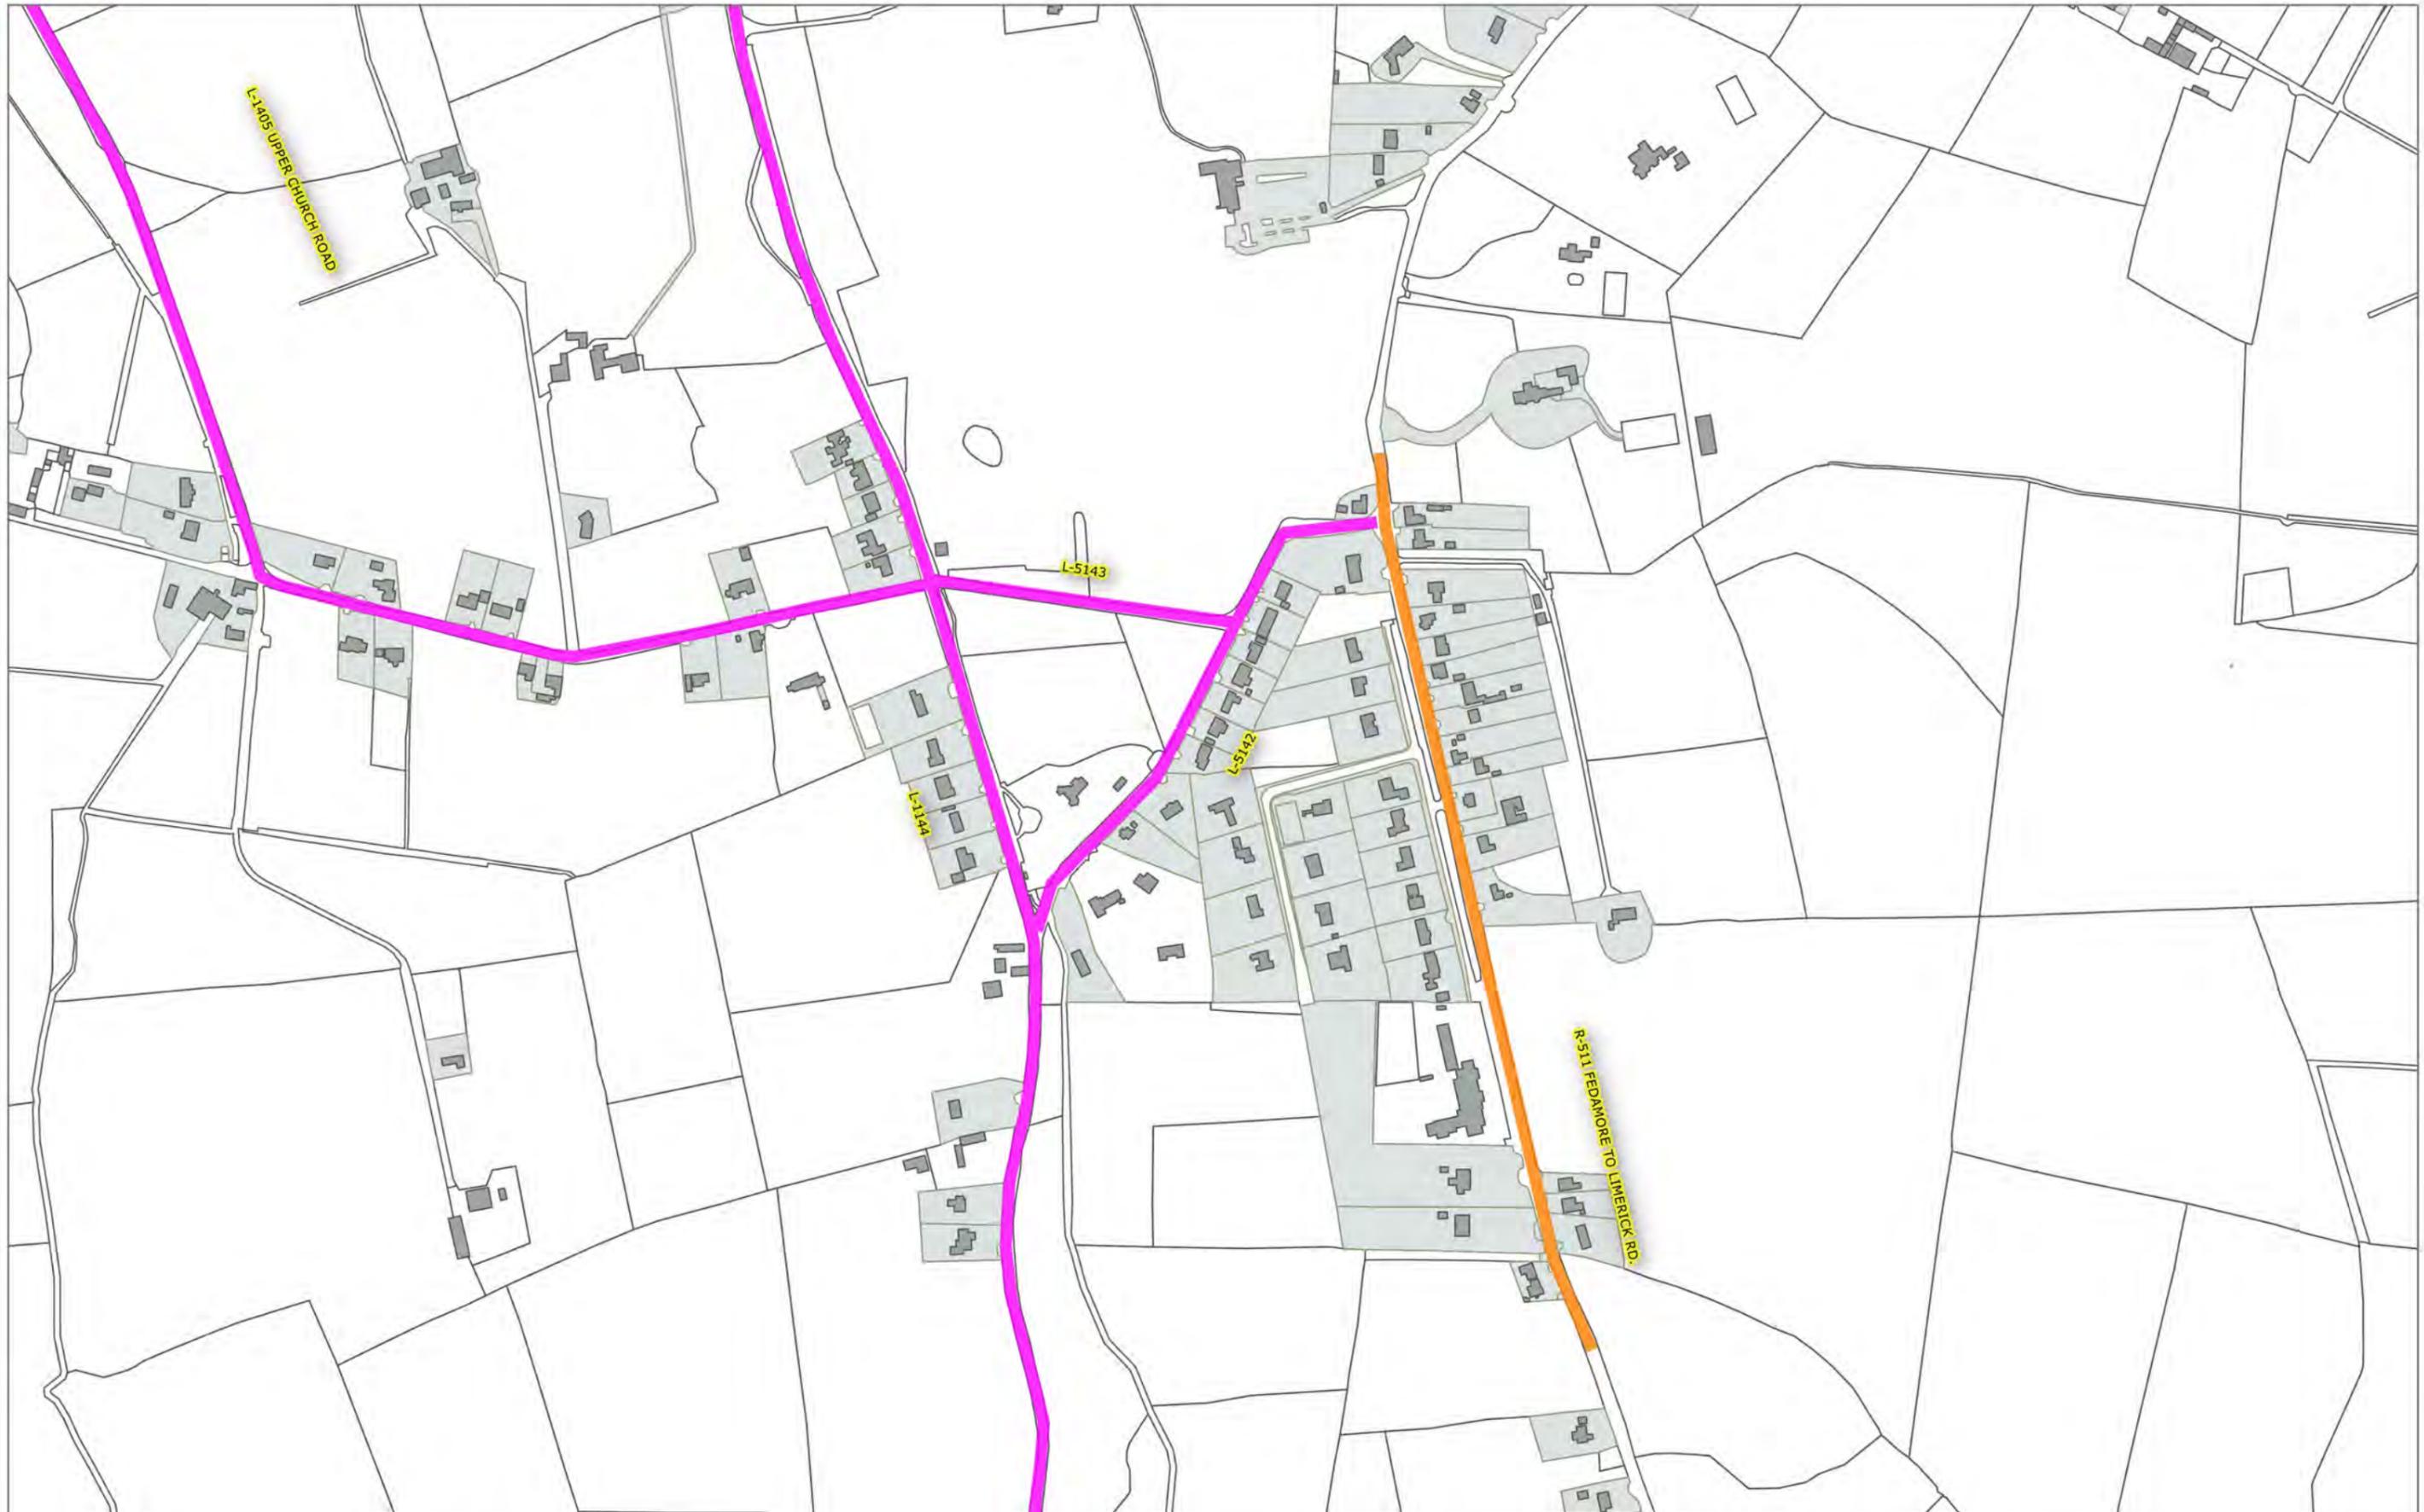

**ROAD TRAFFIC SPECIAL SPEED LIMITS
LIMERICK CITY & COUNTY COUNCIL BYE-LAWS 2018**

© Ordnance Survey Ireland. All rights reserved. Licence No. 2017/09/CCMA/Limerick City & County Council

Special Speed Zone	Special Speed Area	Periodic Special Speed Limits
Extents of 60km/h	Extents of 100km/h	Extents of 50km/h
Extents of 50km/h	Extents of 80km/h	Extents of 30km/h
Extents of 30km/h	Extents of 60km/h	
	Extents of 50km/h	
	Extents of 30km/h	


ROXBOROUGH

Municipal District - Metropolitan District

Scale - 1:5000

DWG NO - LK-SSL-126



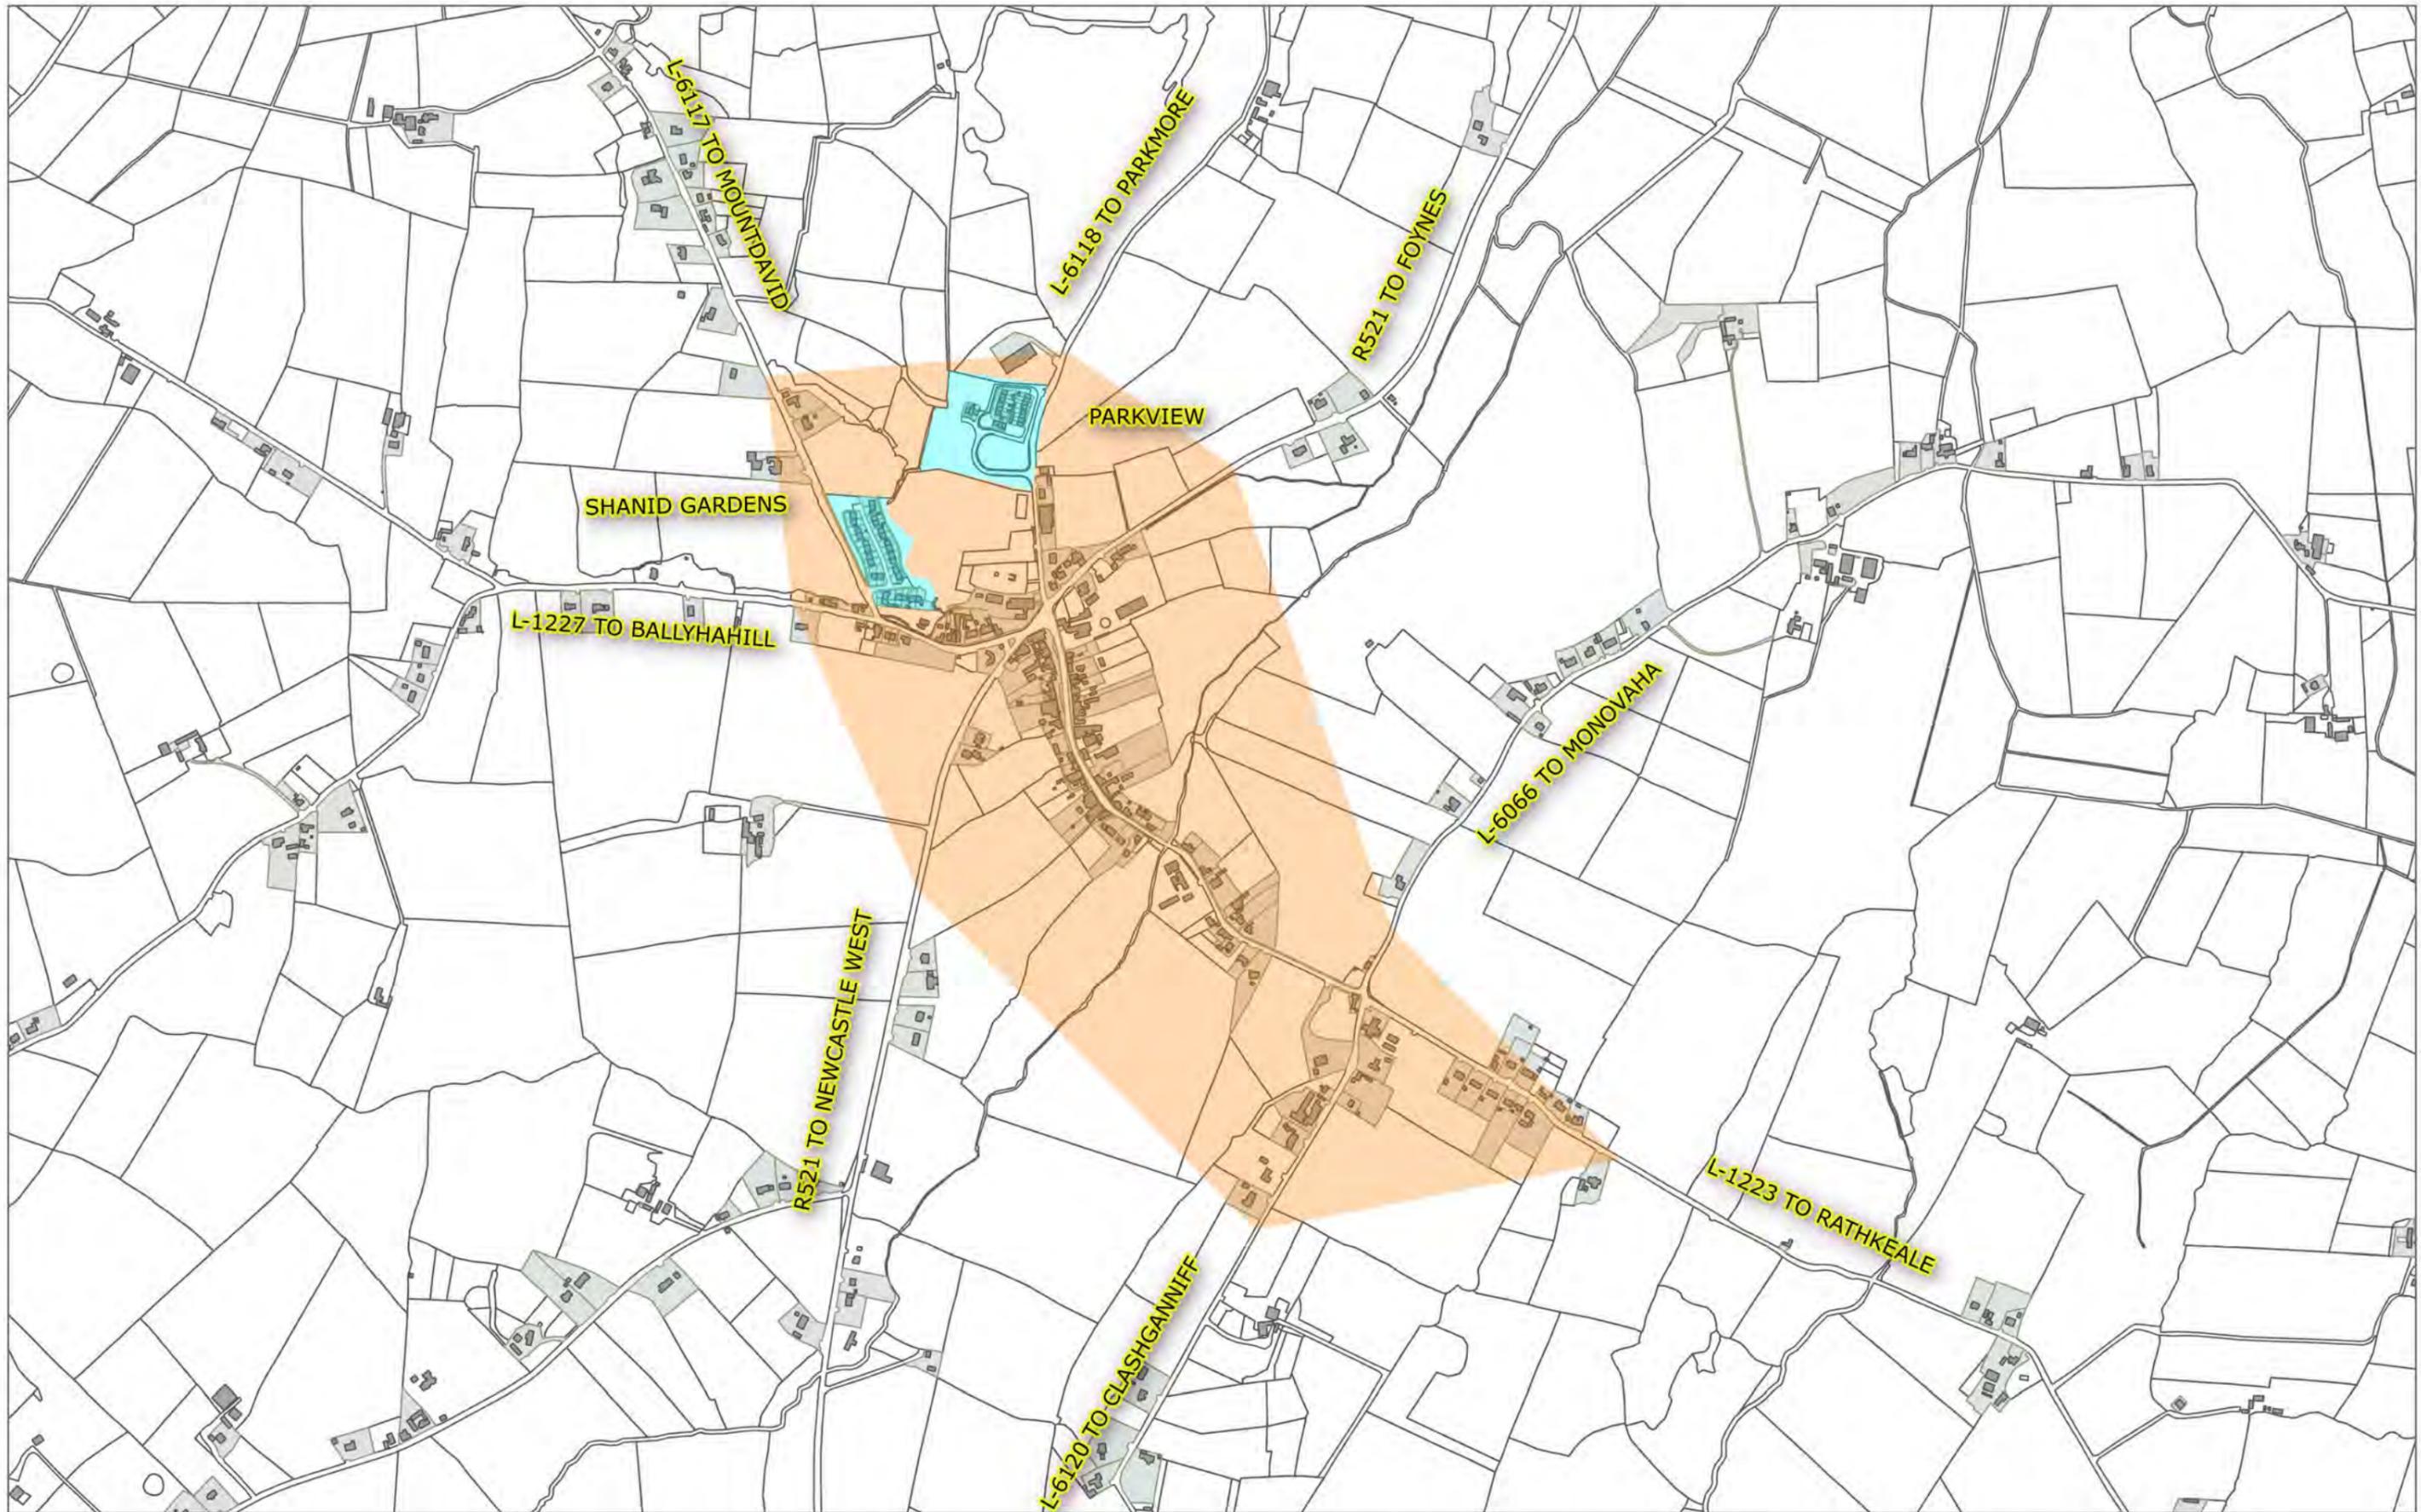

**ROAD TRAFFIC SPECIAL SPEED LIMITS
LIMERICK CITY & COUNTY COUNCIL BYE-LAWS 2018**

© Ordnance Survey Ireland. All rights reserved. Licence No. 2017/09/CCMA/Limerick City & County Council.

Special Speed Zone	Special Speed Area	Periodic Special Speed Limits
Extents of 60km/h	Extents of 100km/h	Extents of 50km/h
Extents of 50km/h	Extents of 80km/h	Extents of 30km/h
Extents of 30km/h	Extents of 60km/h	
	Extents of 50km/h	
	Extents of 30km/h	

SHANAGOLDEN

Municipal District - Adare/Rathkeale

Scale - NTS

DWG NO - 123456789





**ROAD TRAFFIC SPECIAL SPEED LIMITS
LIMERICK CITY & COUNTY COUNCIL BYE-LAWS 2018**

© Ordnance Survey Ireland. All rights reserved. Licence No. 2017/09/CCMA/Limerick City & County Council.

LEGEND

- Extents of 60km/h Special Speed Zone
- Extents of 50km/h Special Speed Zone
- Extents of 30km/h Special Speed Zone
- Extents of 100km/h Special Speed Area
- Extents of 80km/h Special Speed Area
- Extents of 60km/h Special Speed Area
- Extents of 50km/h Special Speed Area
- Extents of 30km/h Special Speed Area


STRAND

Municipal District - Newcastle West

Scale - 1:2500

Dwg No. LK - SSL - 128



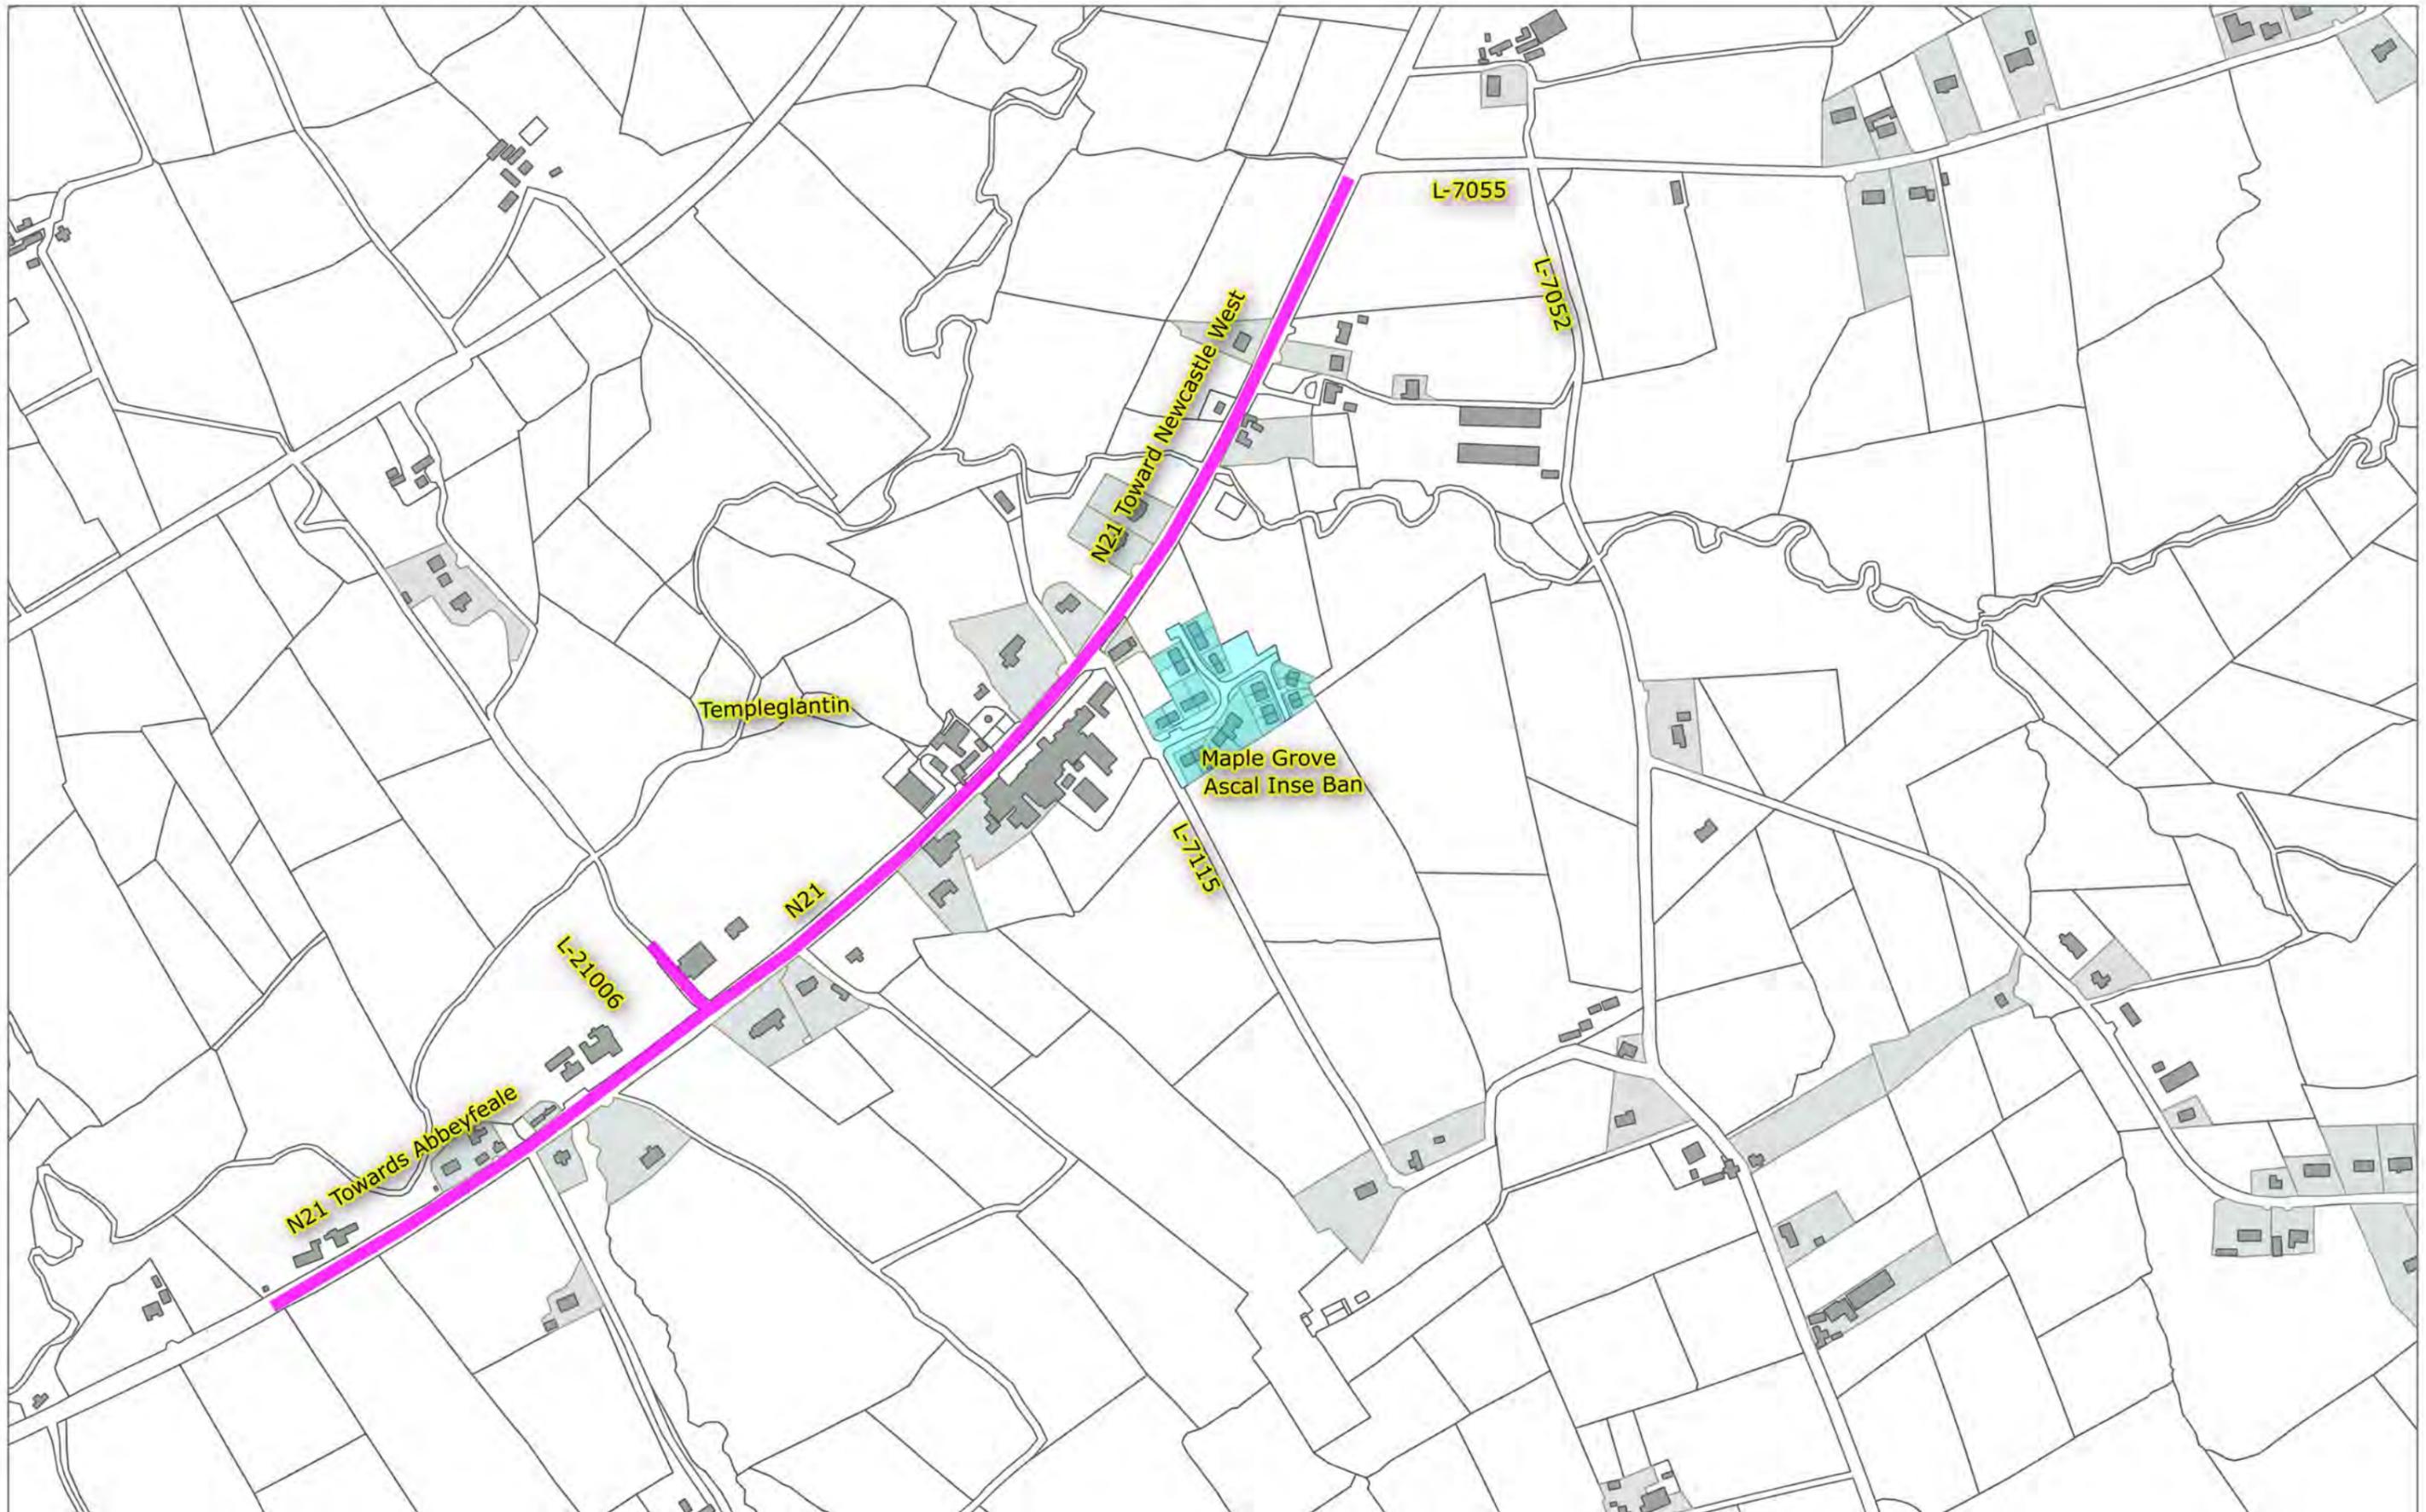

**ROAD TRAFFIC SPECIAL SPEED LIMITS
LIMERICK CITY & COUNTY COUNCIL BYE-LAWS 2018**

© Ordnance Survey Ireland. All rights reserved. Licence No. 2017/09/CCMA/Limerick City & County Council.

LEGEND

- Extents of 60km/h Special Speed Zone
- Extents of 50km/h Special Speed Zone
- Extents of 30km/h Special Speed Zone
- Extents of 100km/h Special Speed Area
- Extents of 80km/h Special Speed Area
- Extents of 60km/h Special Speed Area
- Extents of 50km/h Special Speed Area
- Extents of 30km/h Special Speed Area


TEMPLEGLANTINE

Municipal District - Newcastle West

Scale - 1:5000

Dwg No. LK - SSL - 129



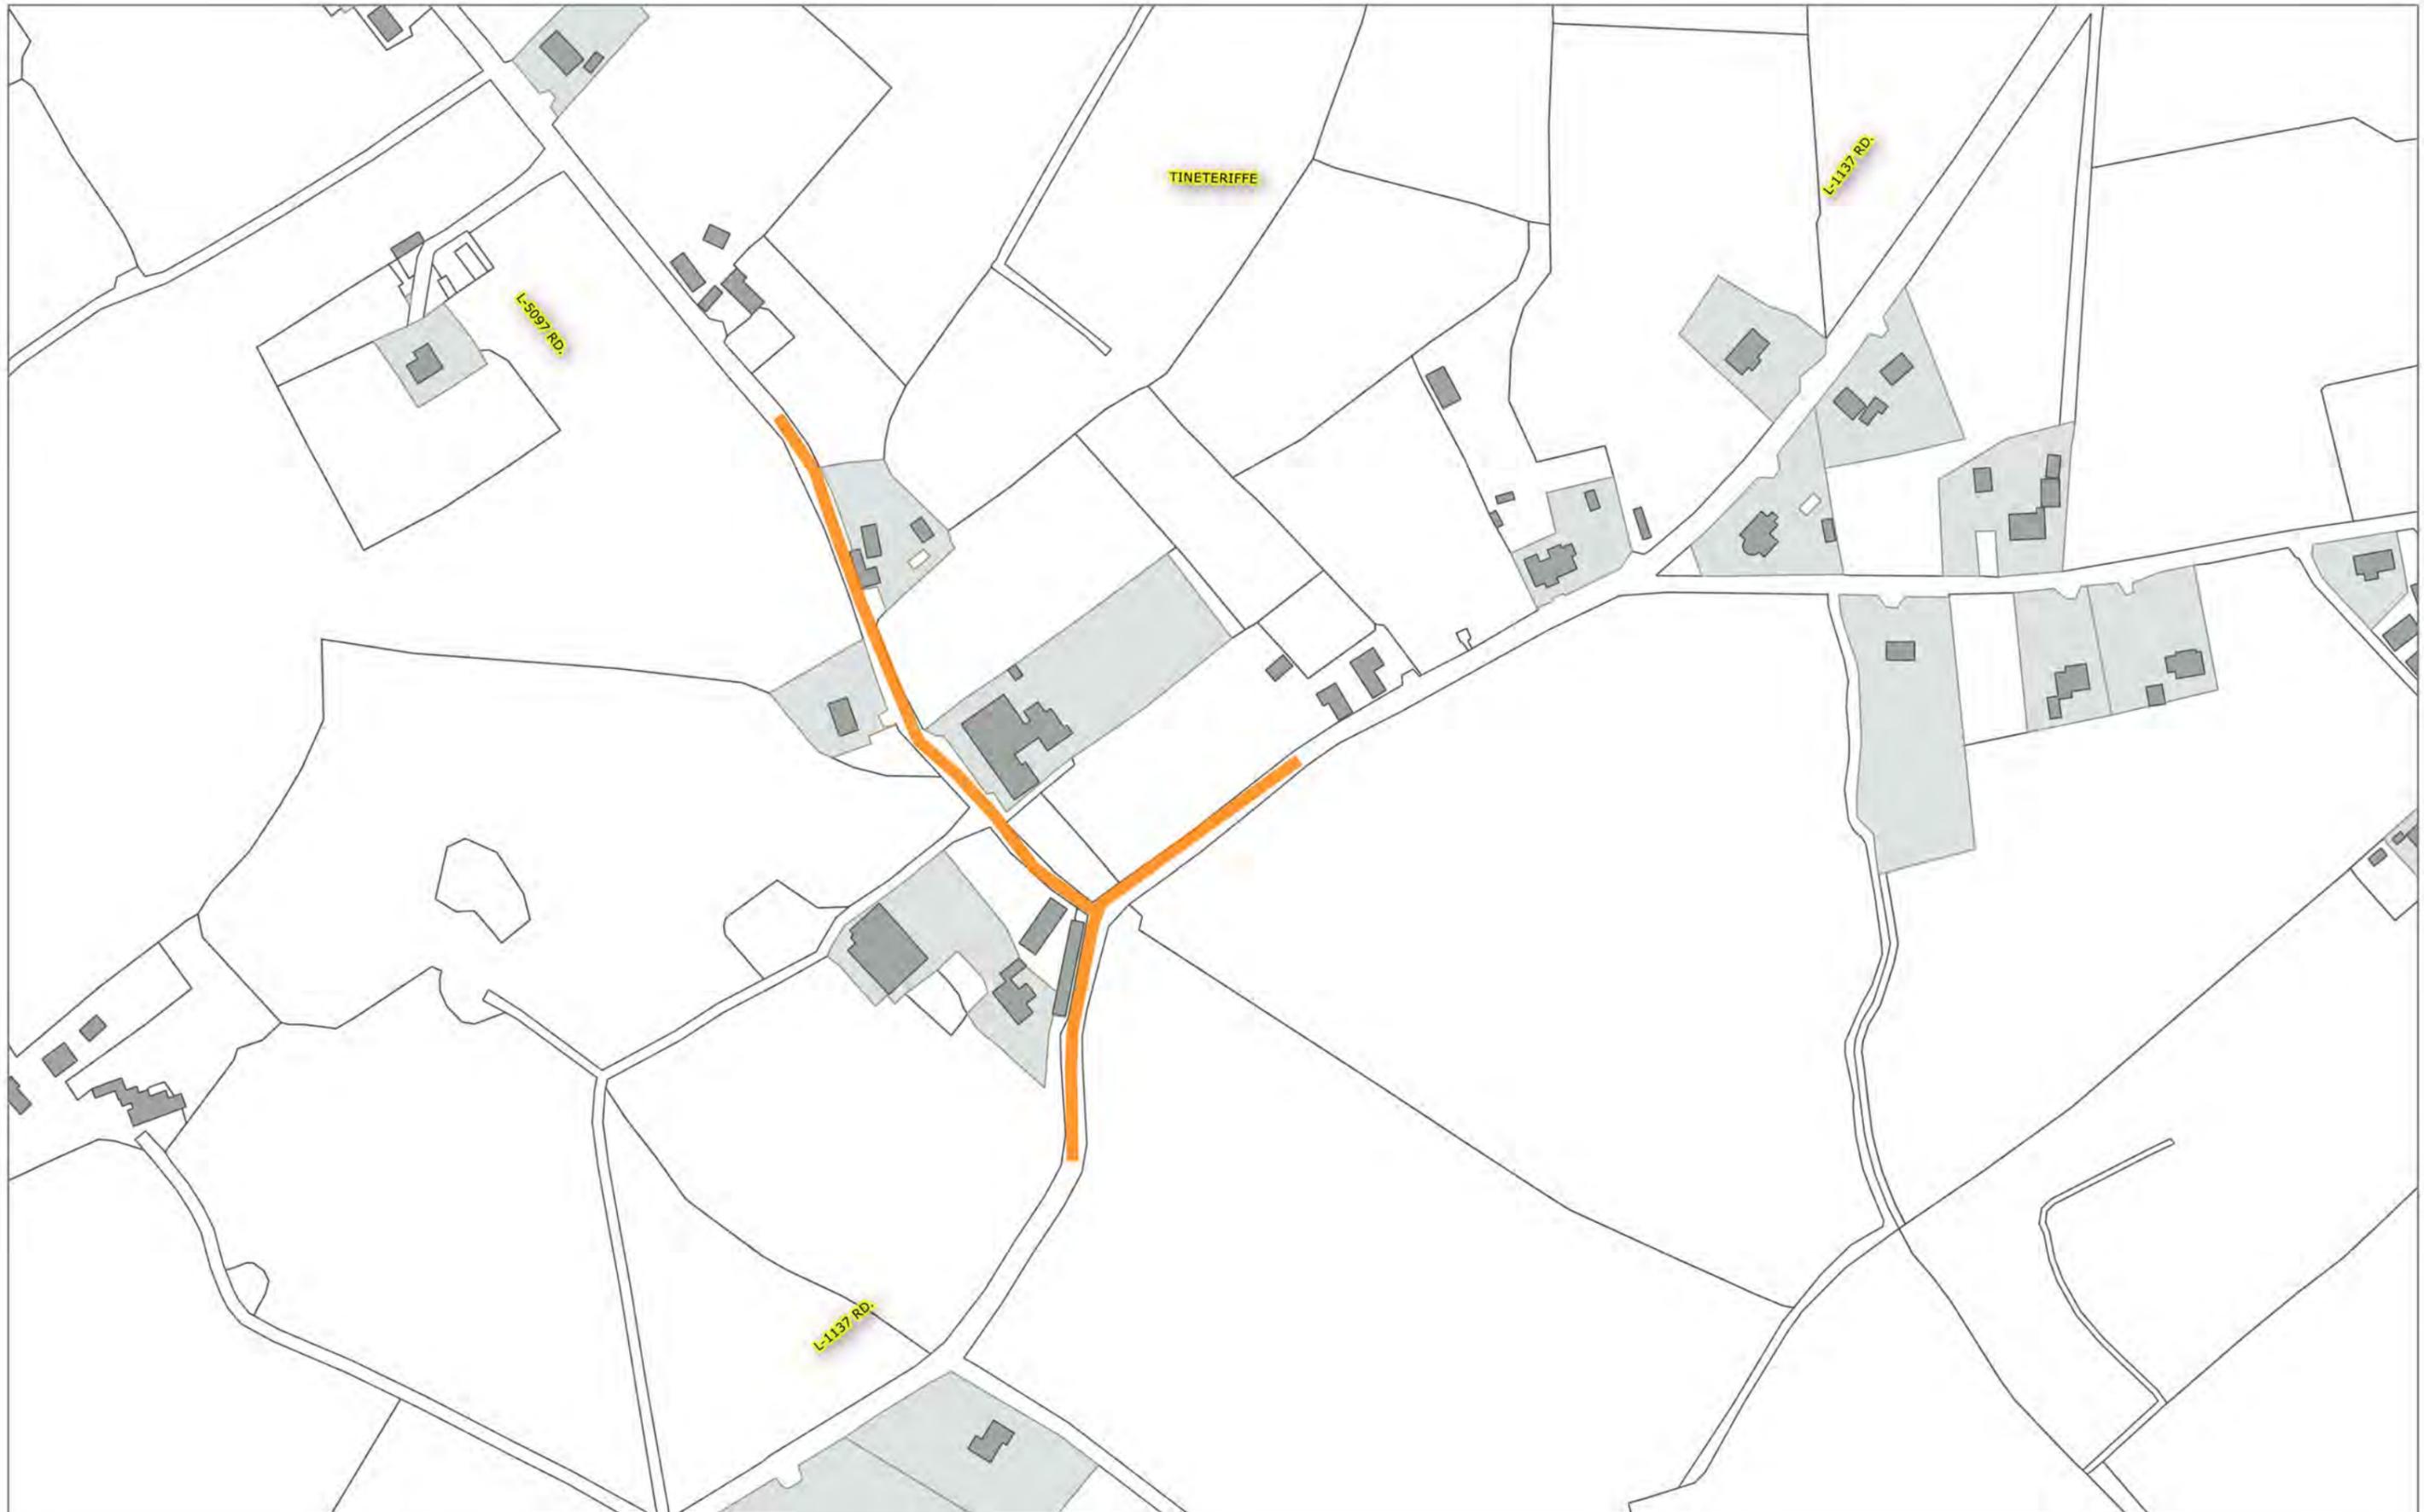


**ROAD TRAFFIC SPECIAL SPEED LIMITS
LIMERICK CITY & COUNTY COUNCIL BYE-LAWS 2018**

© Ordnance Survey Ireland. All rights reserved. Licence No. 2017/09/CCMA/Limerick City & County Council

Special Speed Zone	Special Speed Area	Periodic Special Speed Limits
Extents of 60km/h	Extents of 100km/h	Extents of 50km/h
Extents of 50km/h	Extents of 80km/h	Extents of 30km/h
Extents of 30km/h	Extents of 60km/h	
	Extents of 50km/h	
	Extents of 30km/h	

TINETERIFFE	
Municipal District - Kilmallock Cappamore	
Scale - 1:2500	DWG NO - LK-SSL-130



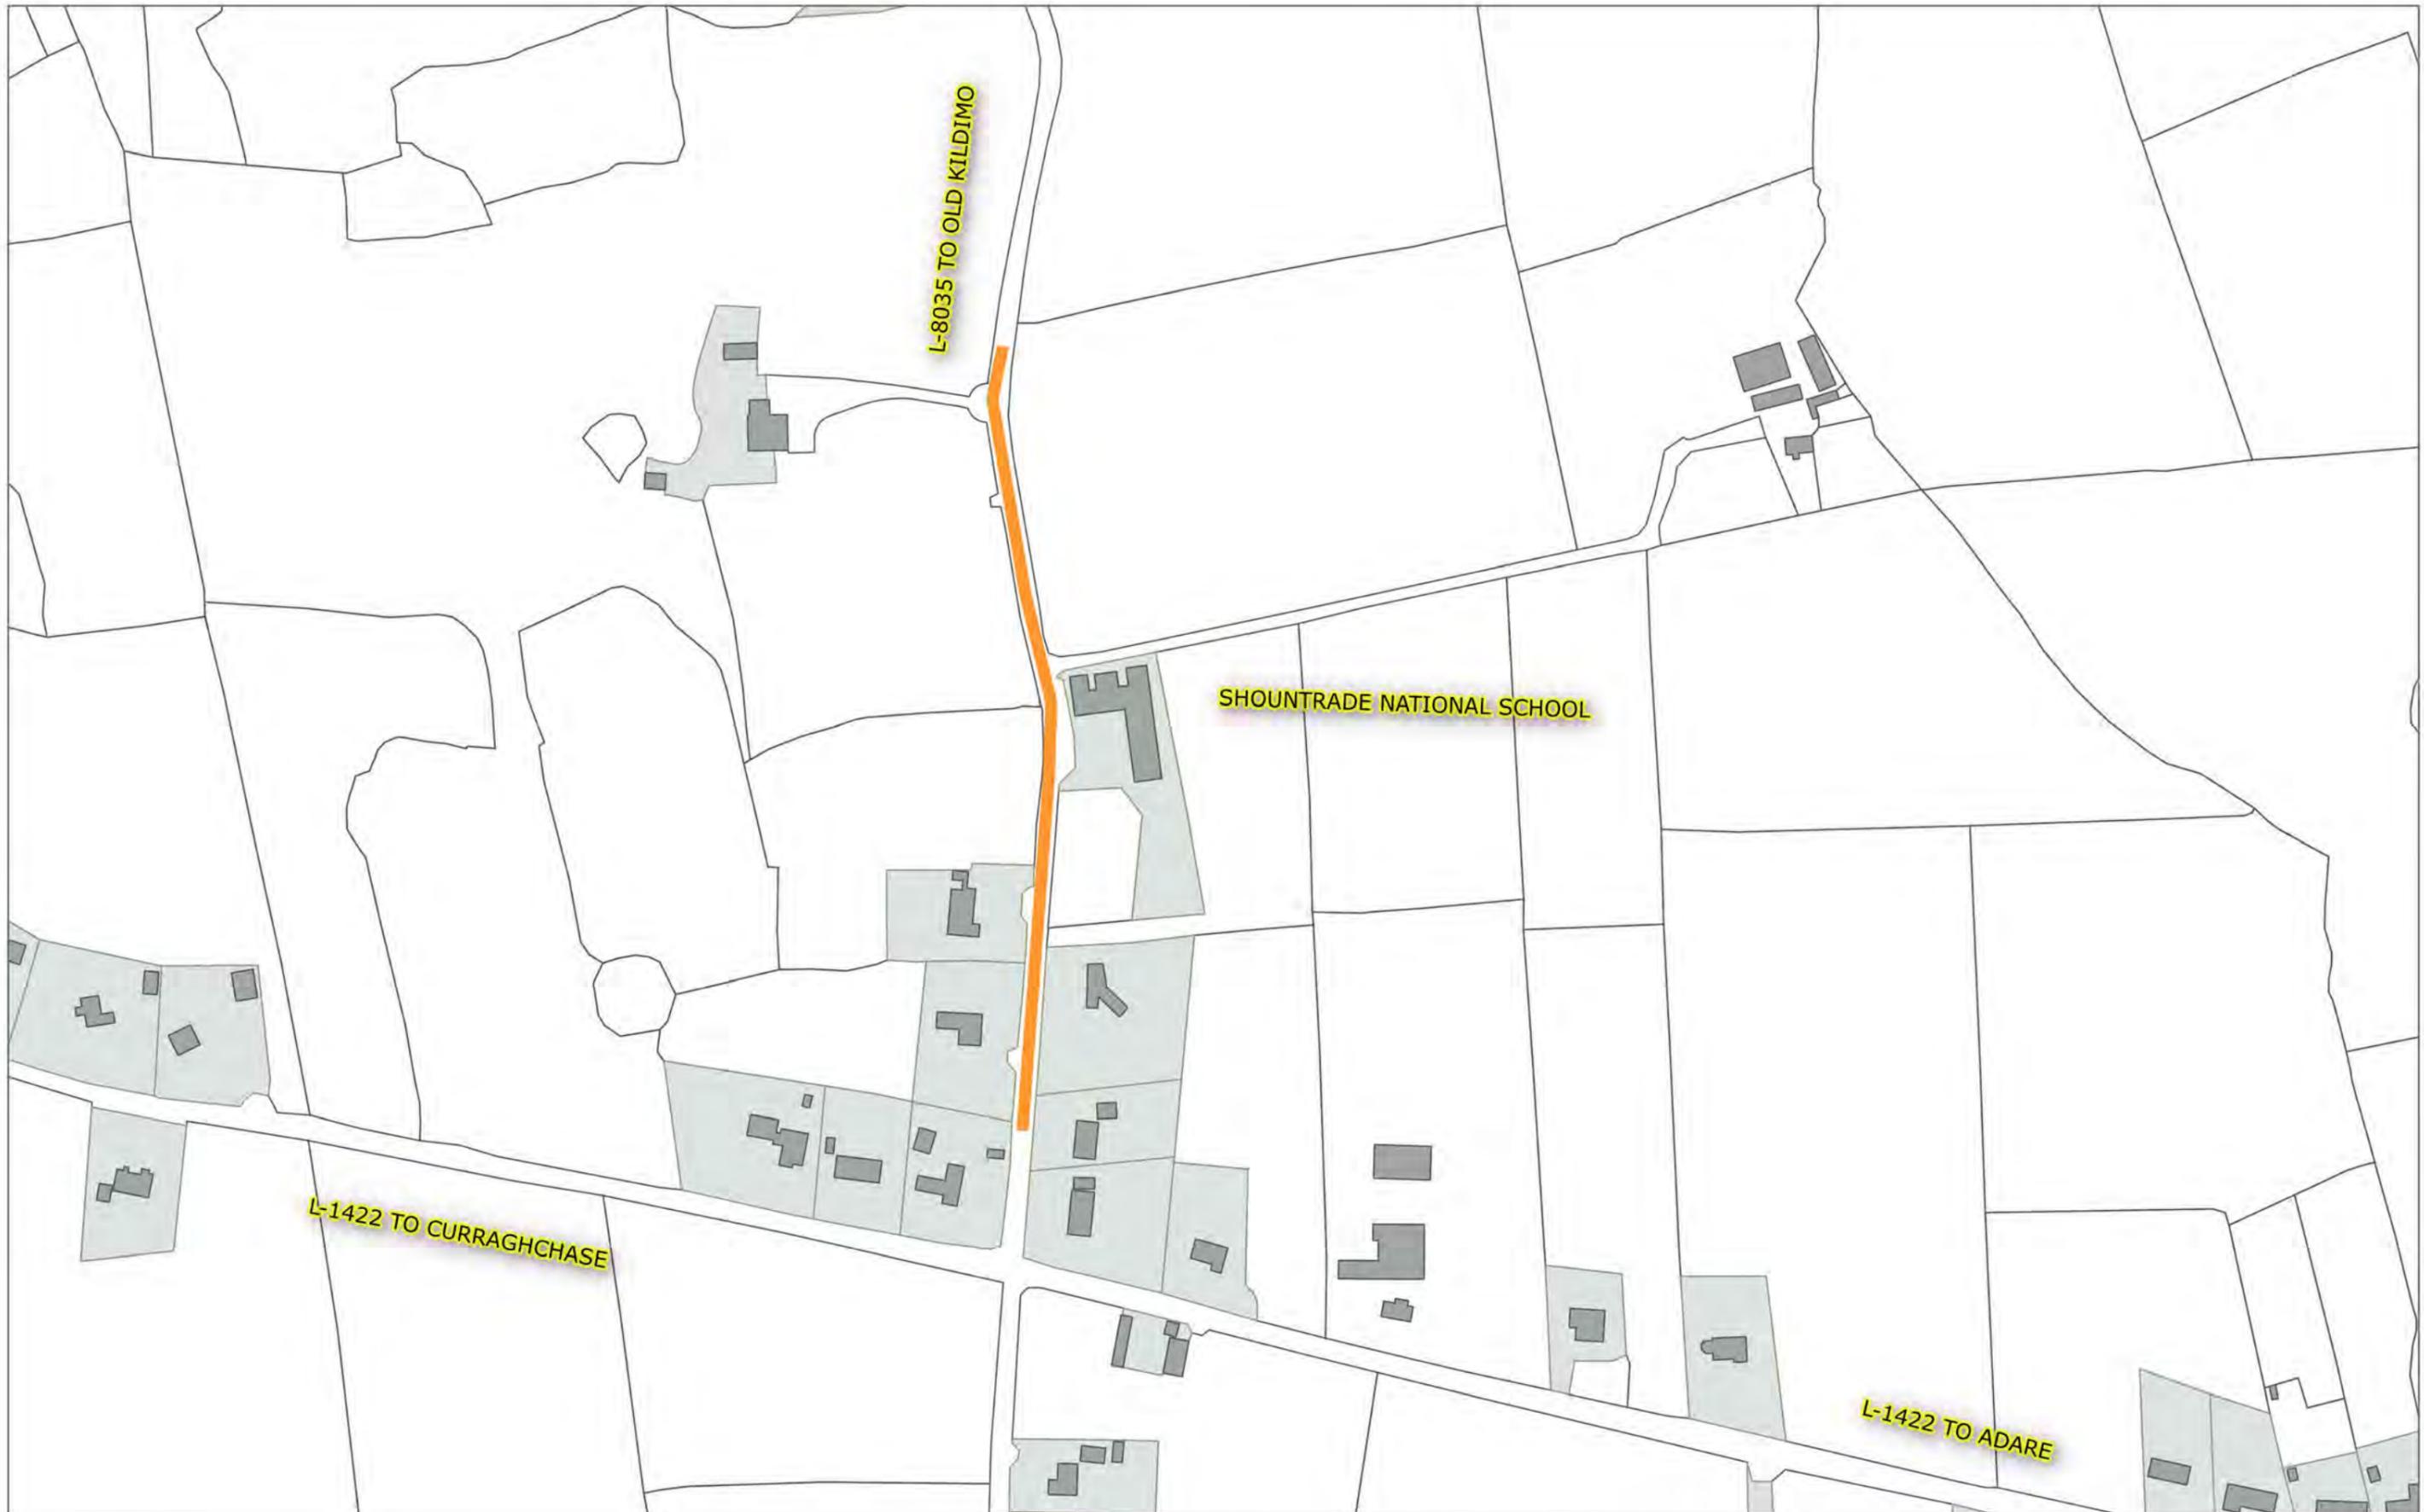

**ROAD TRAFFIC SPECIAL SPEED LIMITS
LIMERICK CITY & COUNTY COUNCIL BYE-LAWS 2018**

© Ordnance Survey Ireland. All rights reserved. Licence No. 2017/09/CCMA/Limerick City & County Council.

Special Speed Zone	Special Speed Area	Periodic Special Speed Limits
Extents of 60km/h	Extents of 100km/h	Extents of 50km/h
Extents of 50km/h	Extents of 80km/h	Extents of 30km/h
Extents of 30km/h	Extents of 60km/h	
	Extents of 50km/h	
	Extents of 30km/h	


TUOGH, ADARE

Municipal District - Adare/Rathkeale

Scale - 1:2500

DWG NO - 123456789



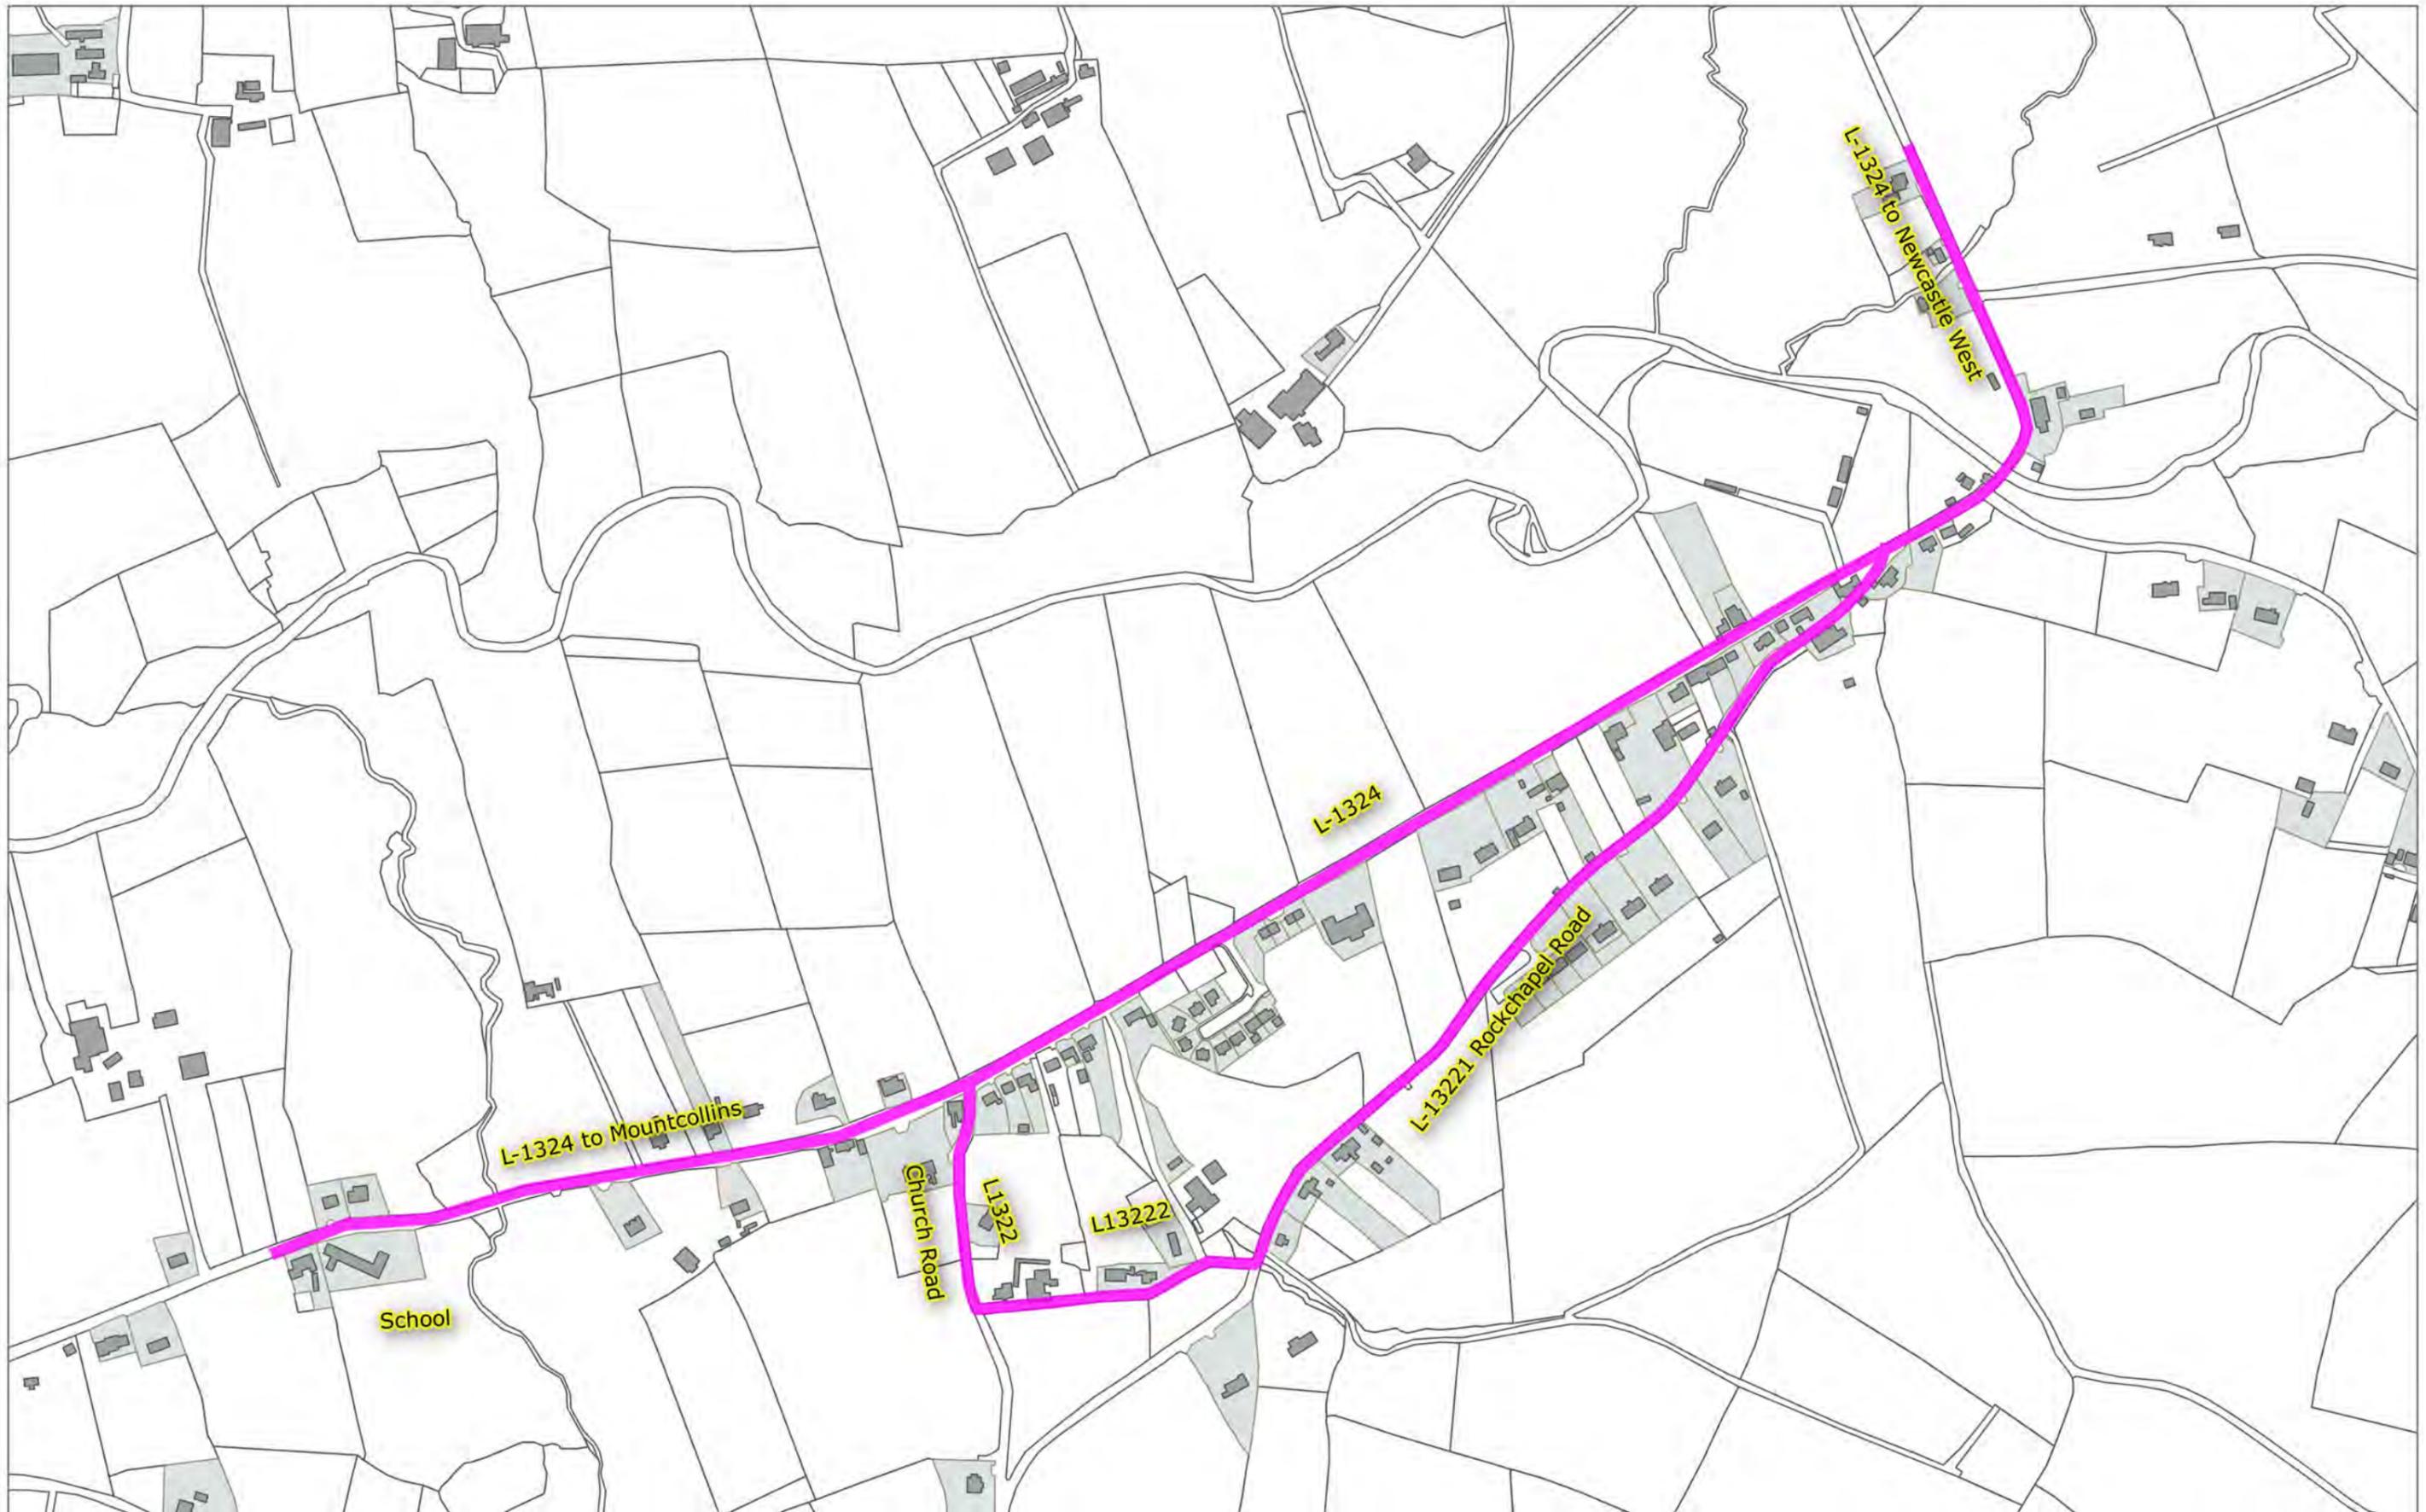

**ROAD TRAFFIC SPECIAL SPEED LIMITS
LIMERICK CITY & COUNTY COUNCIL BYE-LAWS 2018**

© Ordnance Survey Ireland. All rights reserved. Licence No. 2017/09/CCMA/Limerick City & County Council.

LEGEND

- Extents of 60km/h Special Speed Zone
- Extents of 50km/h Special Speed Zone
- Extents of 30km/h Special Speed Zone
- Extents of 100km/h Special Speed Area
- Extents of 80km/h Special Speed Area
- Extents of 60km/h Special Speed Area
- Extents of 50km/h Special Speed Area
- Extents of 30km/h Special Speed Area


TOURNAFULLA

Municipal District - Newcastle West

Scale - 1:5000

Dwg No. LK - SSL - 131



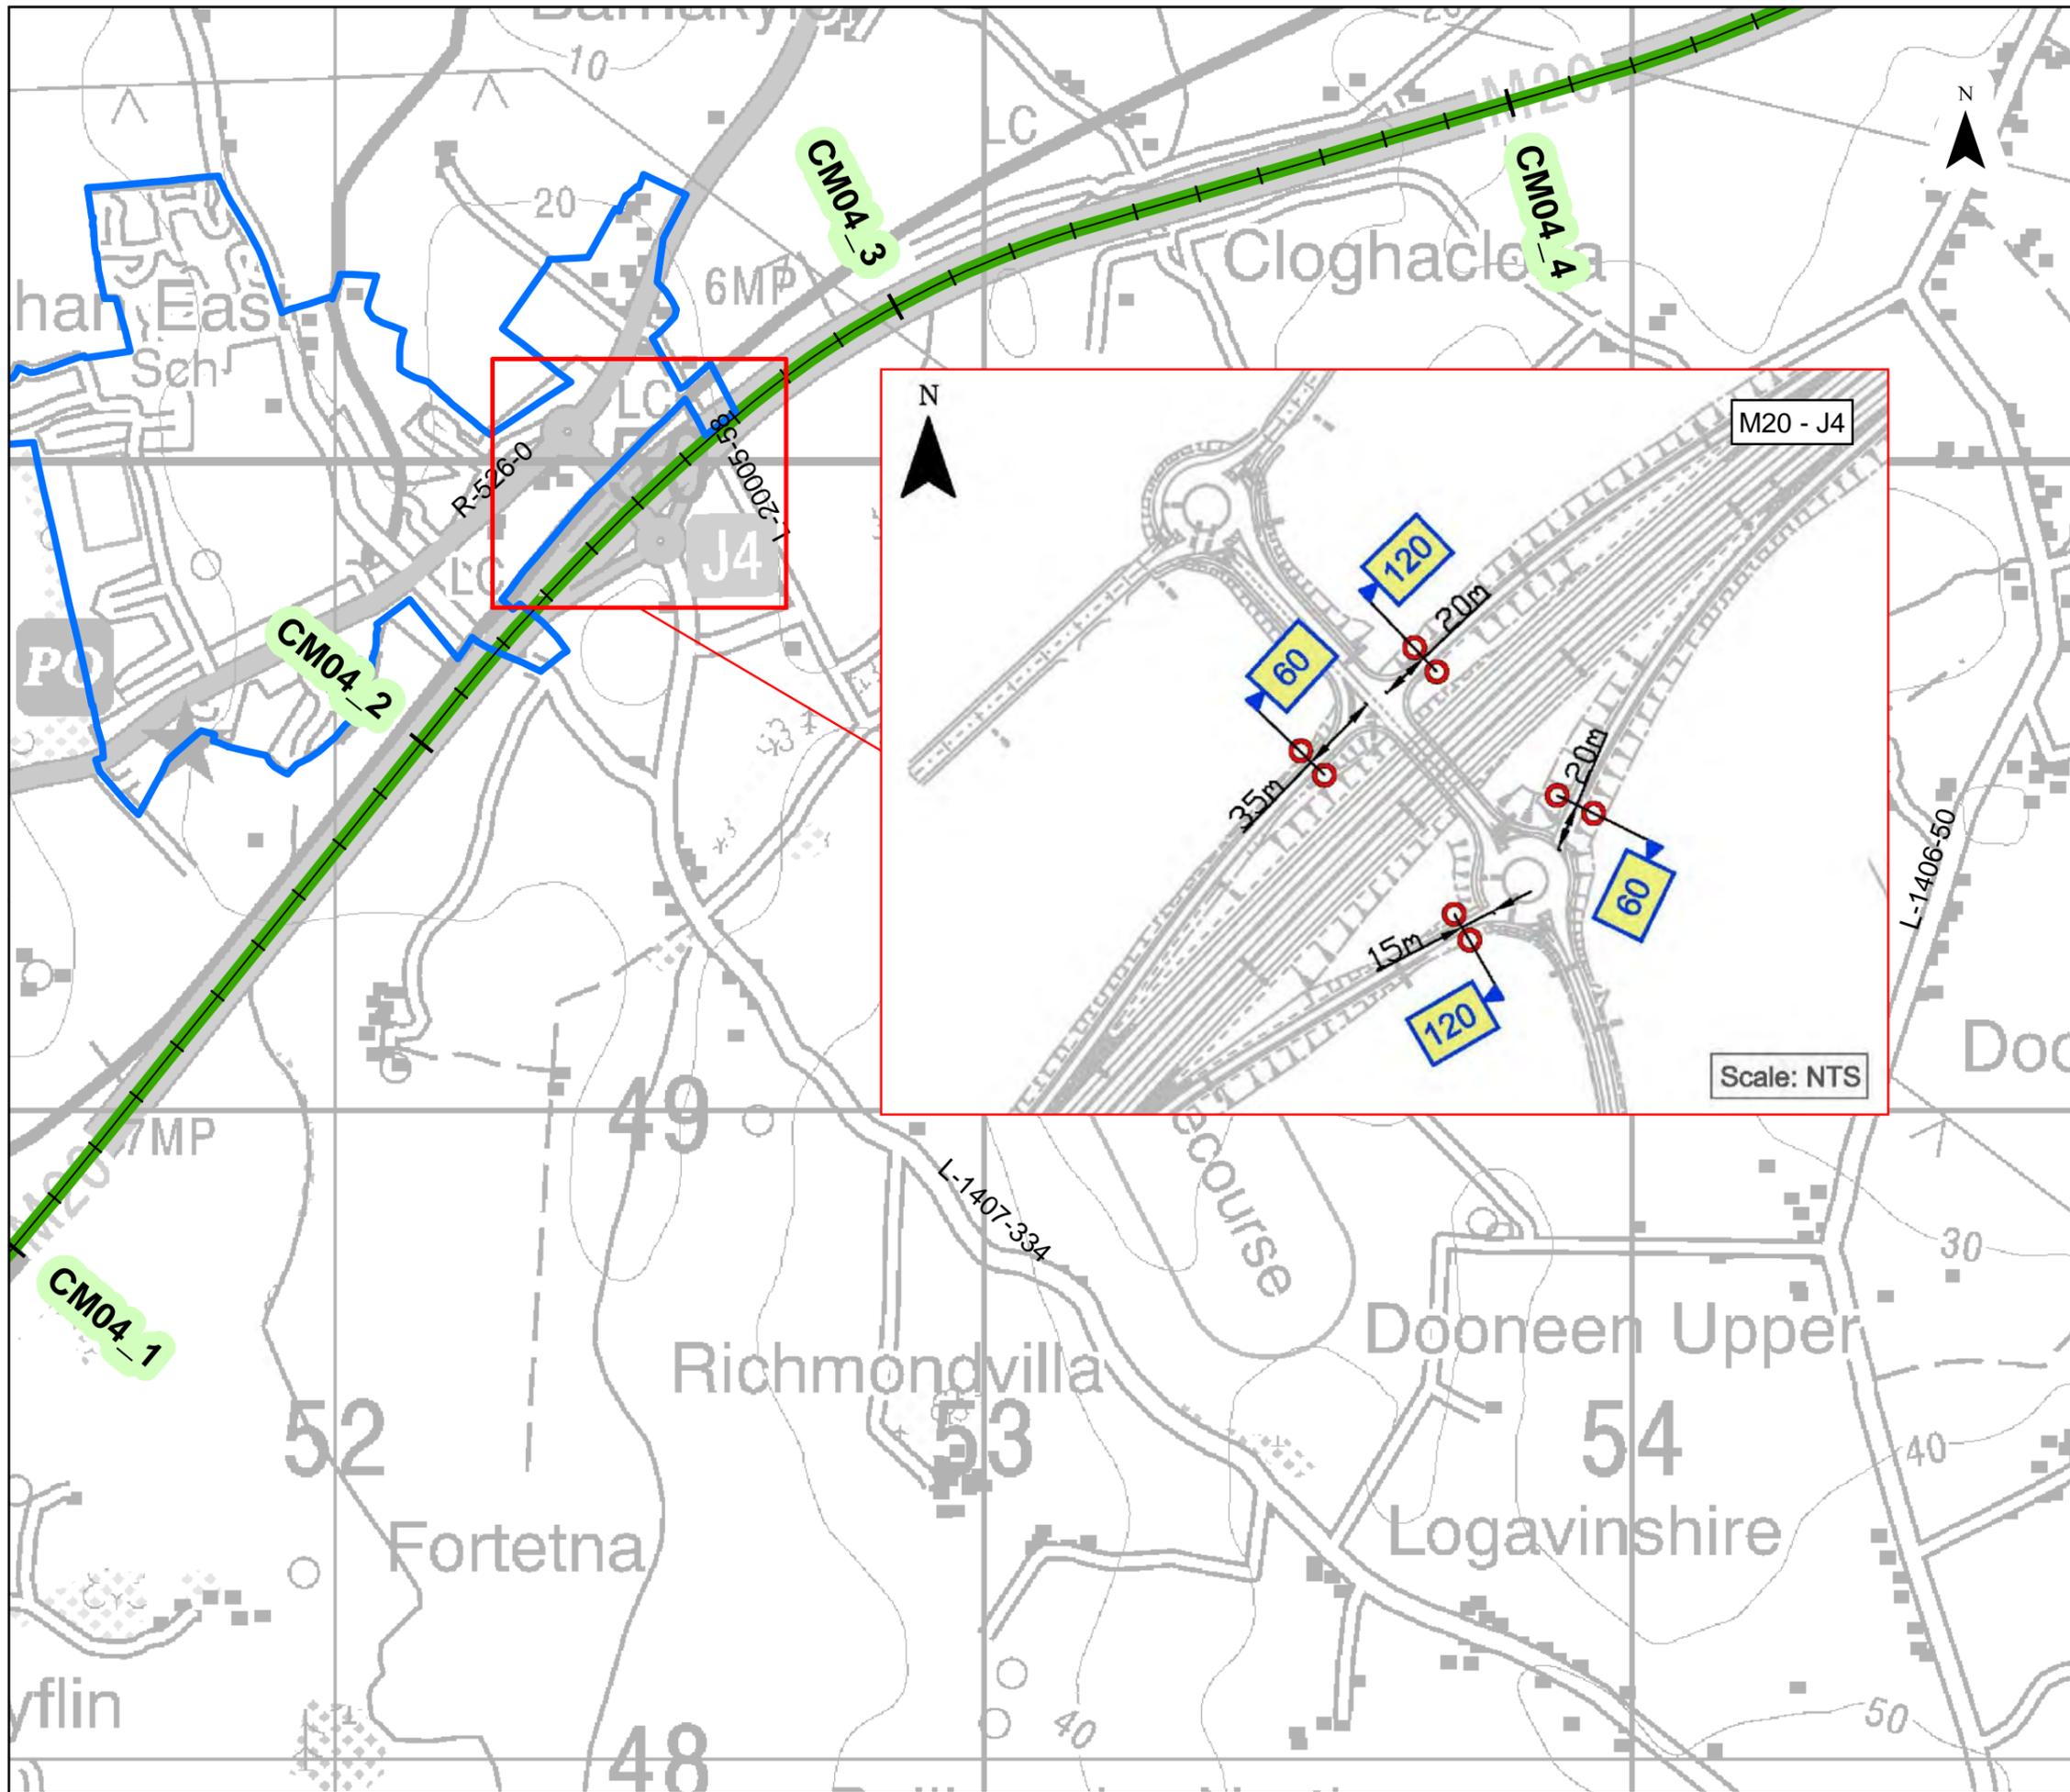

Legend

- Proposed Terminal Speed Limit Location
- Existing Terminal Speed Limit Location To be Retained
- Existing Terminal Speed Limit Location Proposed for Removal
- Periodic Speed Limit
- Existing Speed Limit on this Section
- Proposed Speed Limit on this Section
- New F401 Speed Limit Ahead Required
- Legal Urban Boundaries
- Census Urban Boundaries

Client: **TIIV**
Bonneagar Iompair Éireann

RPS
Lyrr Building,
IDA Business & Technology Park,
Mervue, Galway,
H91 H9CK,
Ireland.
Tel: +353 (0)91 400 200
Email: ireland@rpsgroup.com
Web: rpsgroup.com/ireland


Notes

- This drawing is the property of RPS Group Ltd. It is a confidential document and must not be copied, used, or its contents divulged without prior written consent.
- All levels are referred to Ordnance Datum, Malin Head.
- Ordnance Survey of Ireland Licence No. EN0045216 © Ordnance Survey Ireland/Government of Ireland.
- Measurements/distances, where provided, are approximations and are for indicative purposes only.

Project
National Road Speed Limit Review

Title
Route M20 - Proposed Speed Limits

Issue Details		
Drawn By: HF	Project No. MGT0291	Projection: ITM
Checked By: SF	File Ref: MGT0291Arc1010-N20-F02	Office Issue: Galway
Approved By: ROC	Drawing No. M20-6 of 9	Rev: F02
Scale: 1:10,000 @ A3	Date: 11/09/2017	

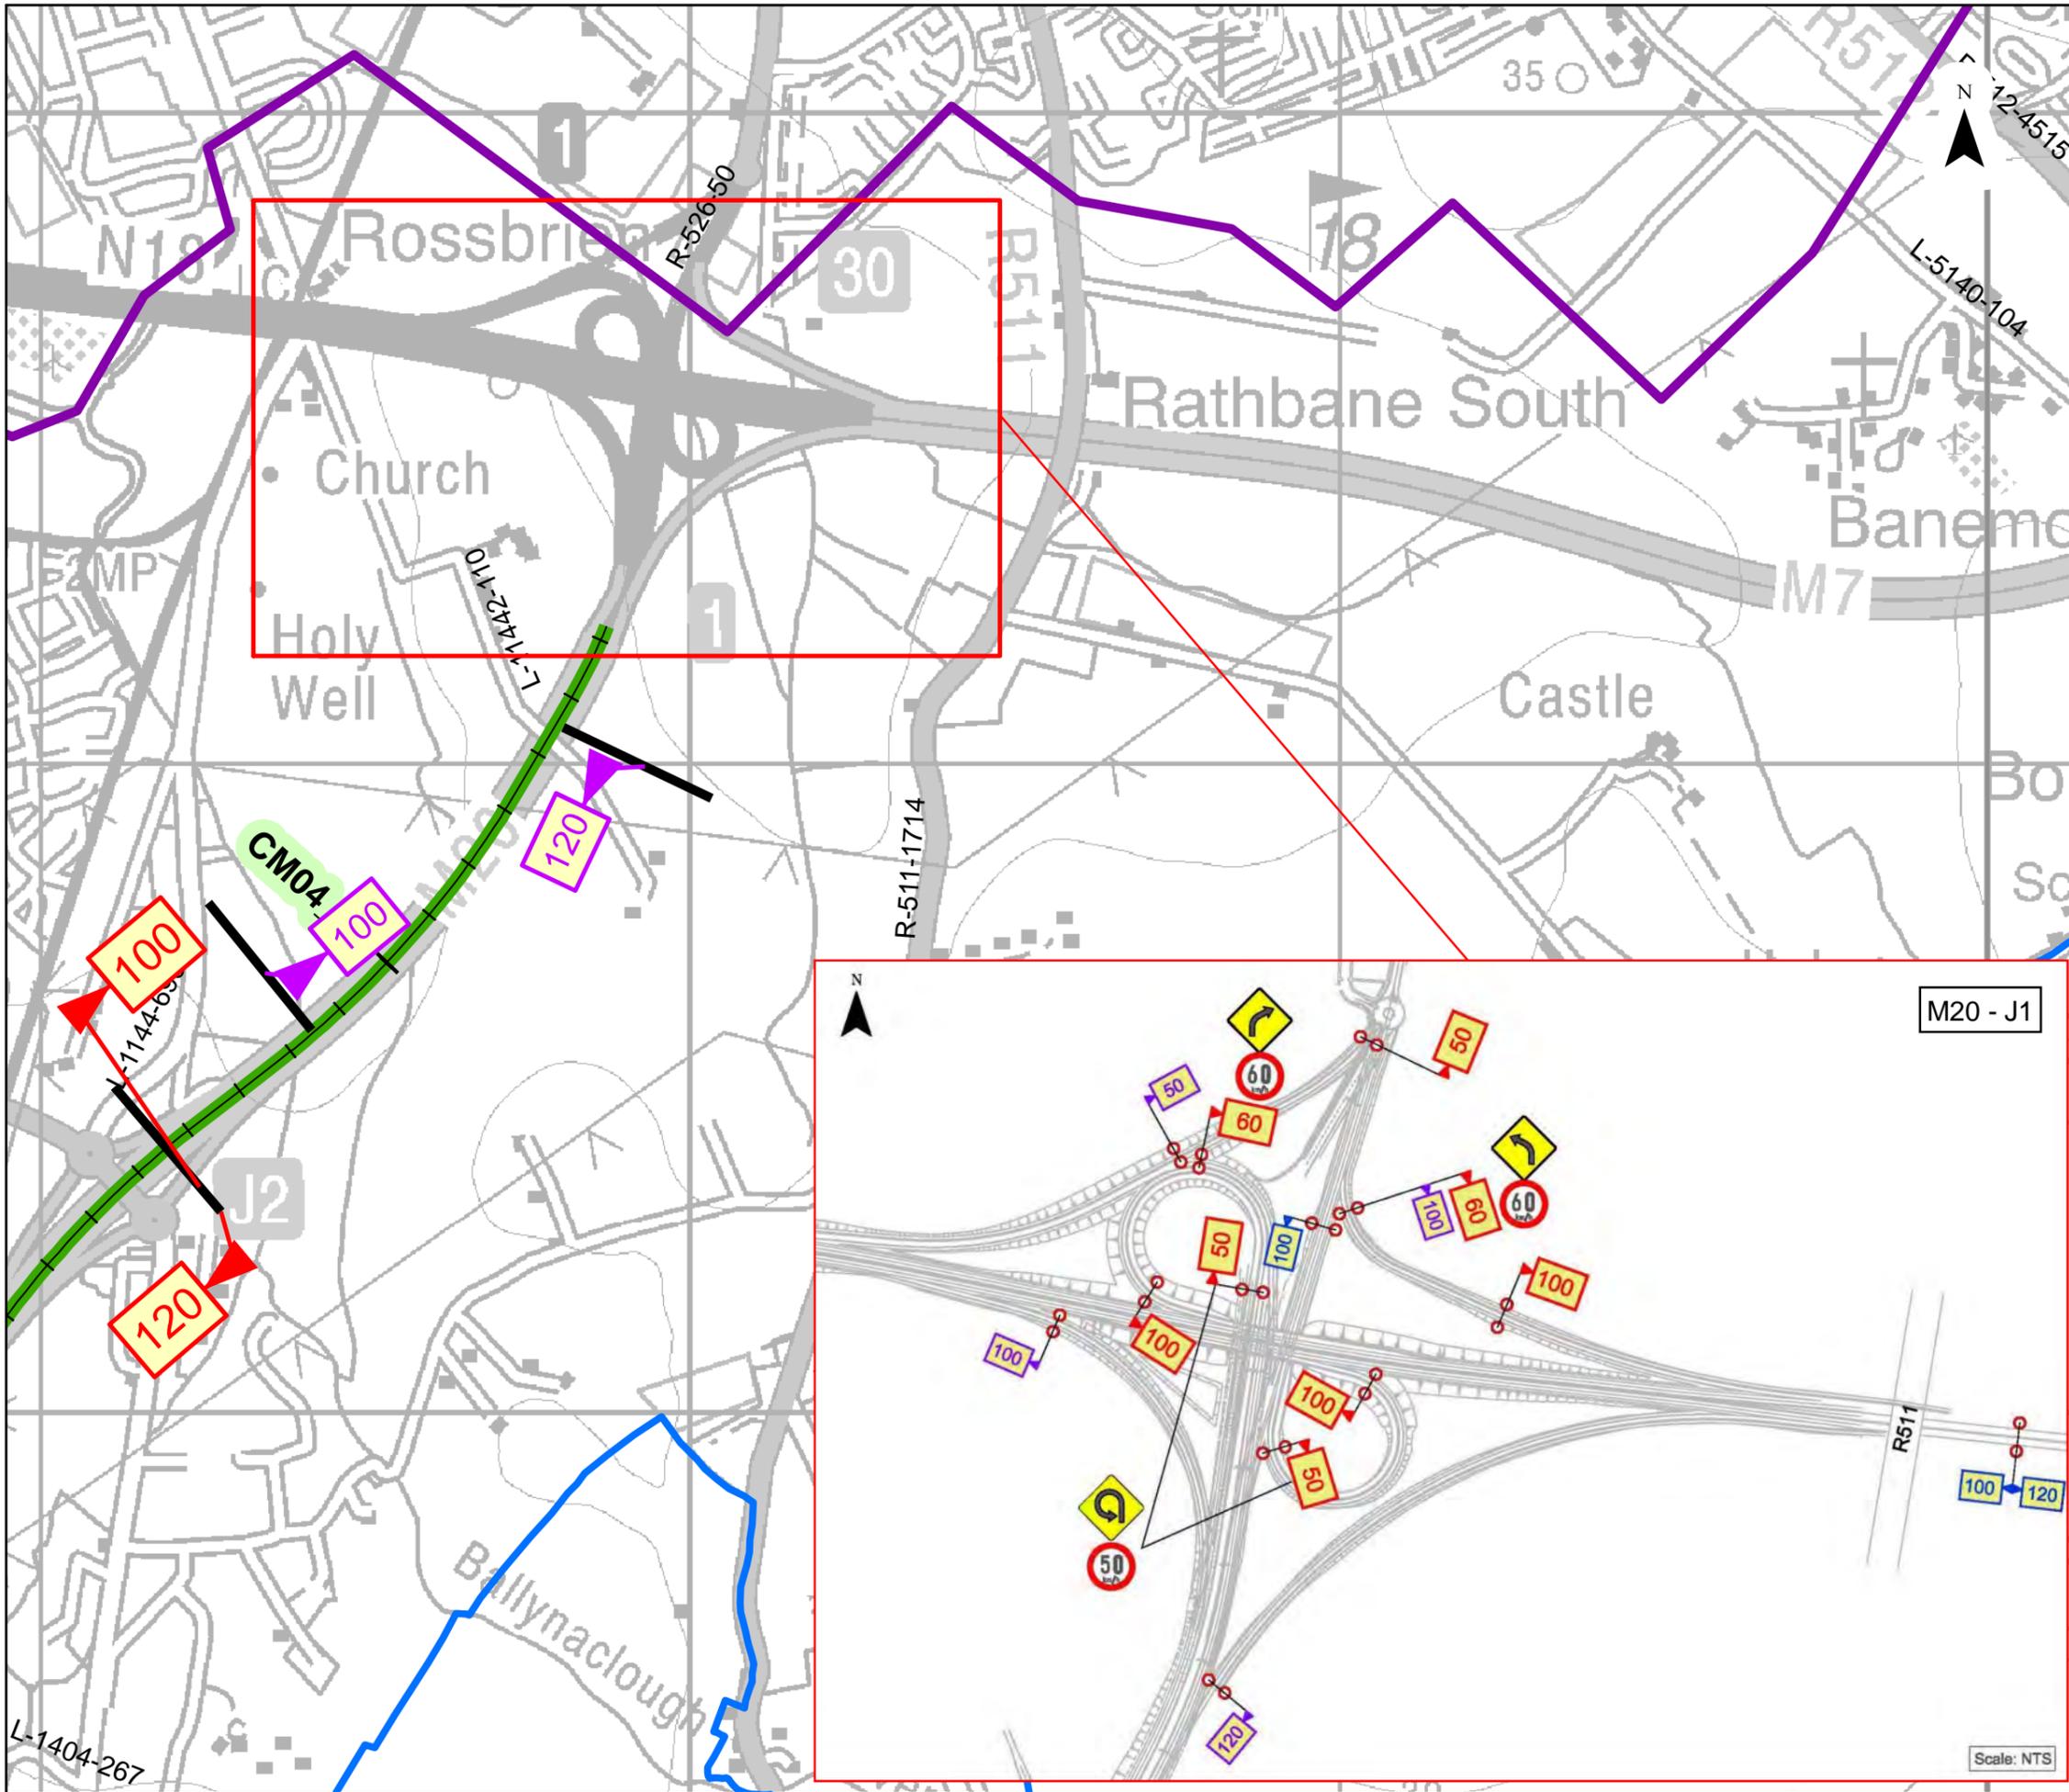

Legend		
	100	Proposed Terminal Speed Limit Location
	100	Existing Terminal Speed Limit Location To be Retained
	100	Existing Terminal Speed Limit Location Proposed for Removal
	50	Periodic Speed Limit
	100	Existing Speed Limit on this Section
	100	Proposed Speed Limit on this Section
	50	New F401 Speed Limit Ahead Required
		Legal Urban Boundaries
		Census Urban Boundaries

Client

Lyrr Building,
IDA Business & Technology Park,
Mervue, Galway,
H91 H9CK,
Ireland.

RPS

Tel: +353 (0)91 400 200
Email: ireland@rpsgroup.com
Web: rpsgroup.com/ireland

Notes

- This drawing is the property of RPS Group Ltd. It is a confidential document and must not be copied, used, or its contents divulged without prior written consent.
- All levels are referred to Ordnance Datum, Malin Head.
- Ordnance Survey of Ireland Licence No. EN0045216 © Ordnance Survey Ireland/Government of Ireland.
- Measurements/distances, where provided, are approximations and are for indicative purposes only.



Project

National Road Speed Limit Review

Title

Route M20 - Proposed Speed Limits

Issue Details		
Drawn By: HF	Project No. MGT0291	Projection: ITM
Checked By: SF	File Ref: MGT0291Arc1010-N20-F02	Office Issue: Galway
Approved By: ROC	Drawing No. M20-9 of 9	Rev: F02
Scale: 1:10,000 @ A3	Date: 11/09/2017	

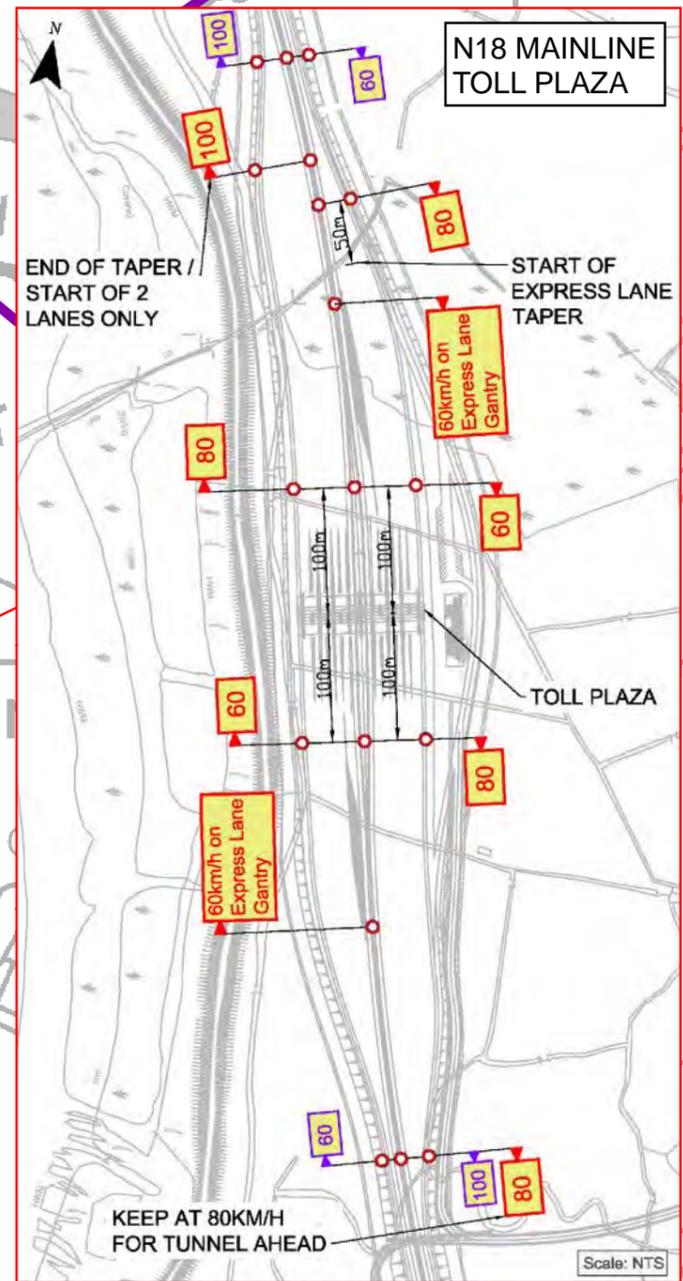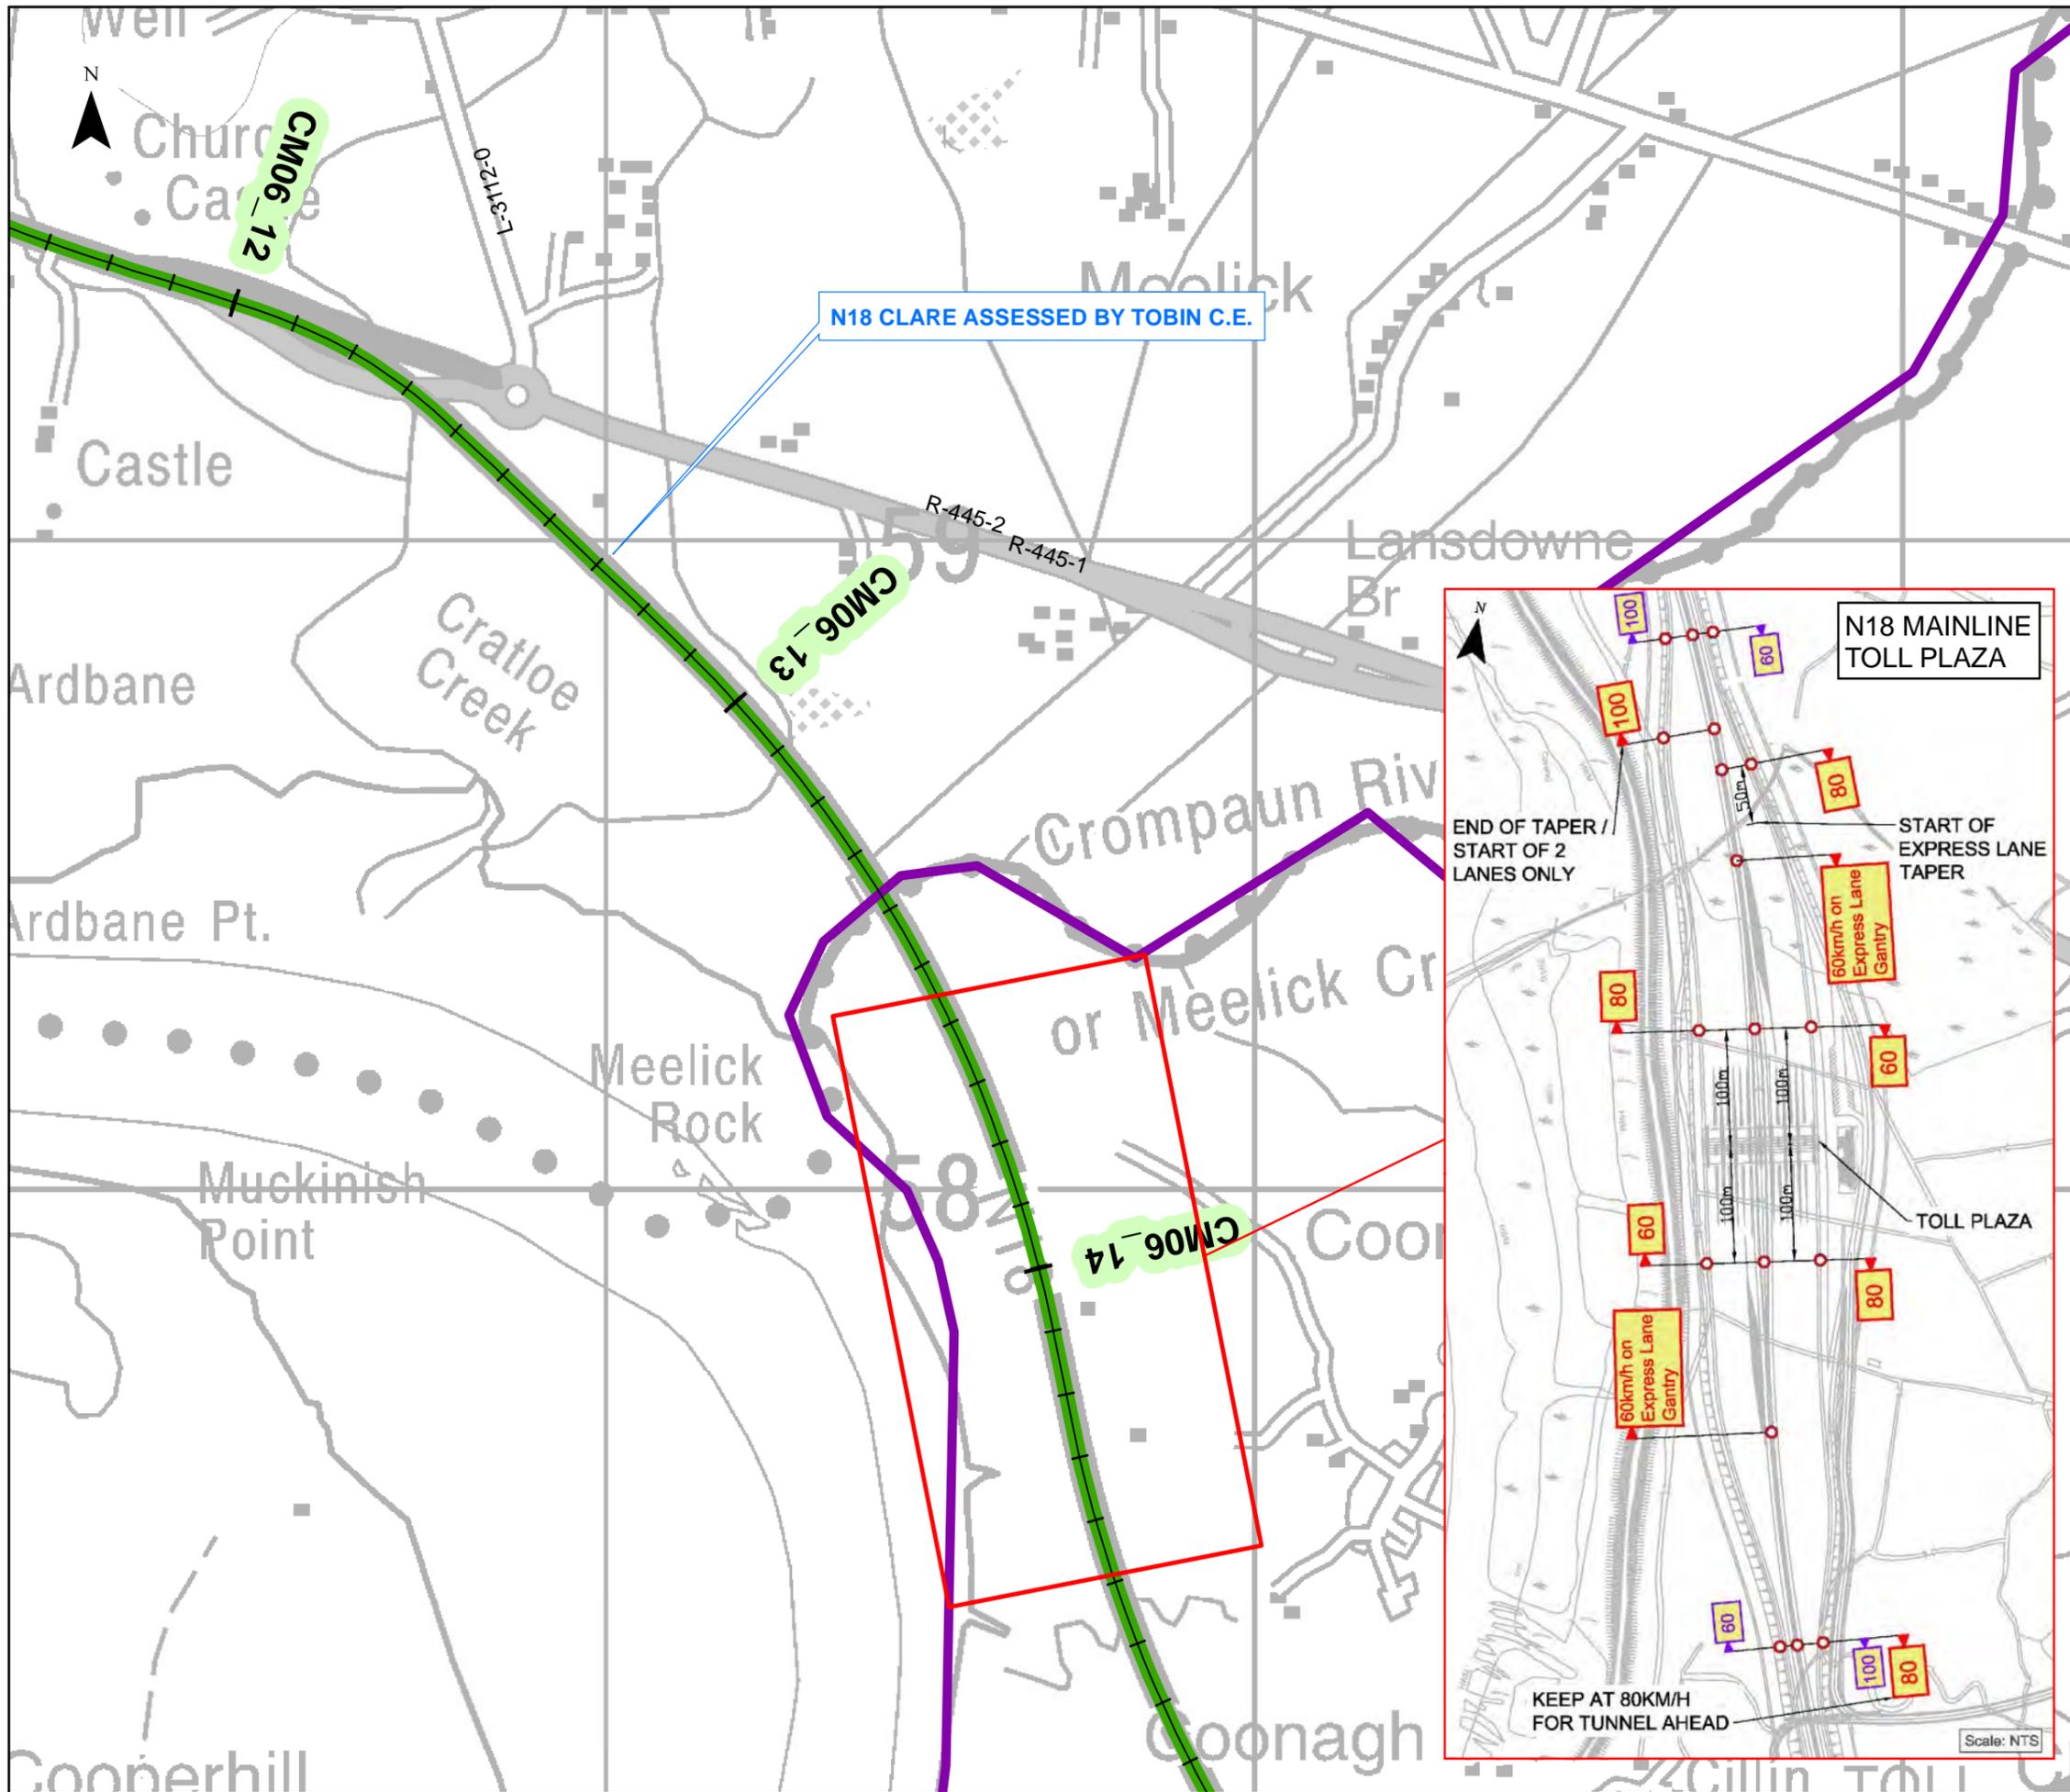

Legend

- Proposed Terminal Speed Limit Location
- Existing Terminal Speed Limit Location To be Retained
- Existing Terminal Speed Limit Location Proposed for Removal
- Periodic Speed Limit
- Existing Speed Limit on this Section
- Proposed Speed Limit on this Section
- New F401 Speed Limit Ahead Required
- Legal Urban Boundaries
- Census Urban Boundaries

Client
 TIIV
 Bonnagar Iompair Éireann

RPS
 Lyrr Building,
 IDA Business & Technology Park,
 Mervue, Galway,
 H91 H9CK,
 Ireland.
 Tel: +353 (0)91 400 200
 Email: ireland@rpsgroup.com
 Web: rpsgroup.com/ireland


Notes

- This drawing is the property of RPS Group Ltd. It is a confidential document and must not be copied, used, or its contents divulged without prior written consent.
- All levels are referred to Ordnance Datum, Malin Head.
- Ordnance Survey of Ireland Licence No. EN0045216 © Ordnance Survey Ireland/Government of Ireland.
- Measurements/distances, where provided, are approximations and are for indicative purposes only.

Project
National Road Speed Limit Review

Title
Route N18 - Assessment Maps

Issue Details		
Drawn By: HF	Project No. MGT0291	Projection: ITM
Checked By: SF	File Ref: MGT0291Arc1009-N18-F01	Office Issue: Galway
Approved By: ROC	Drawing No. N18-1 of 4	Rev: F01
Scale: 1: 10,000 @ A3	Date: 10/05/2017	

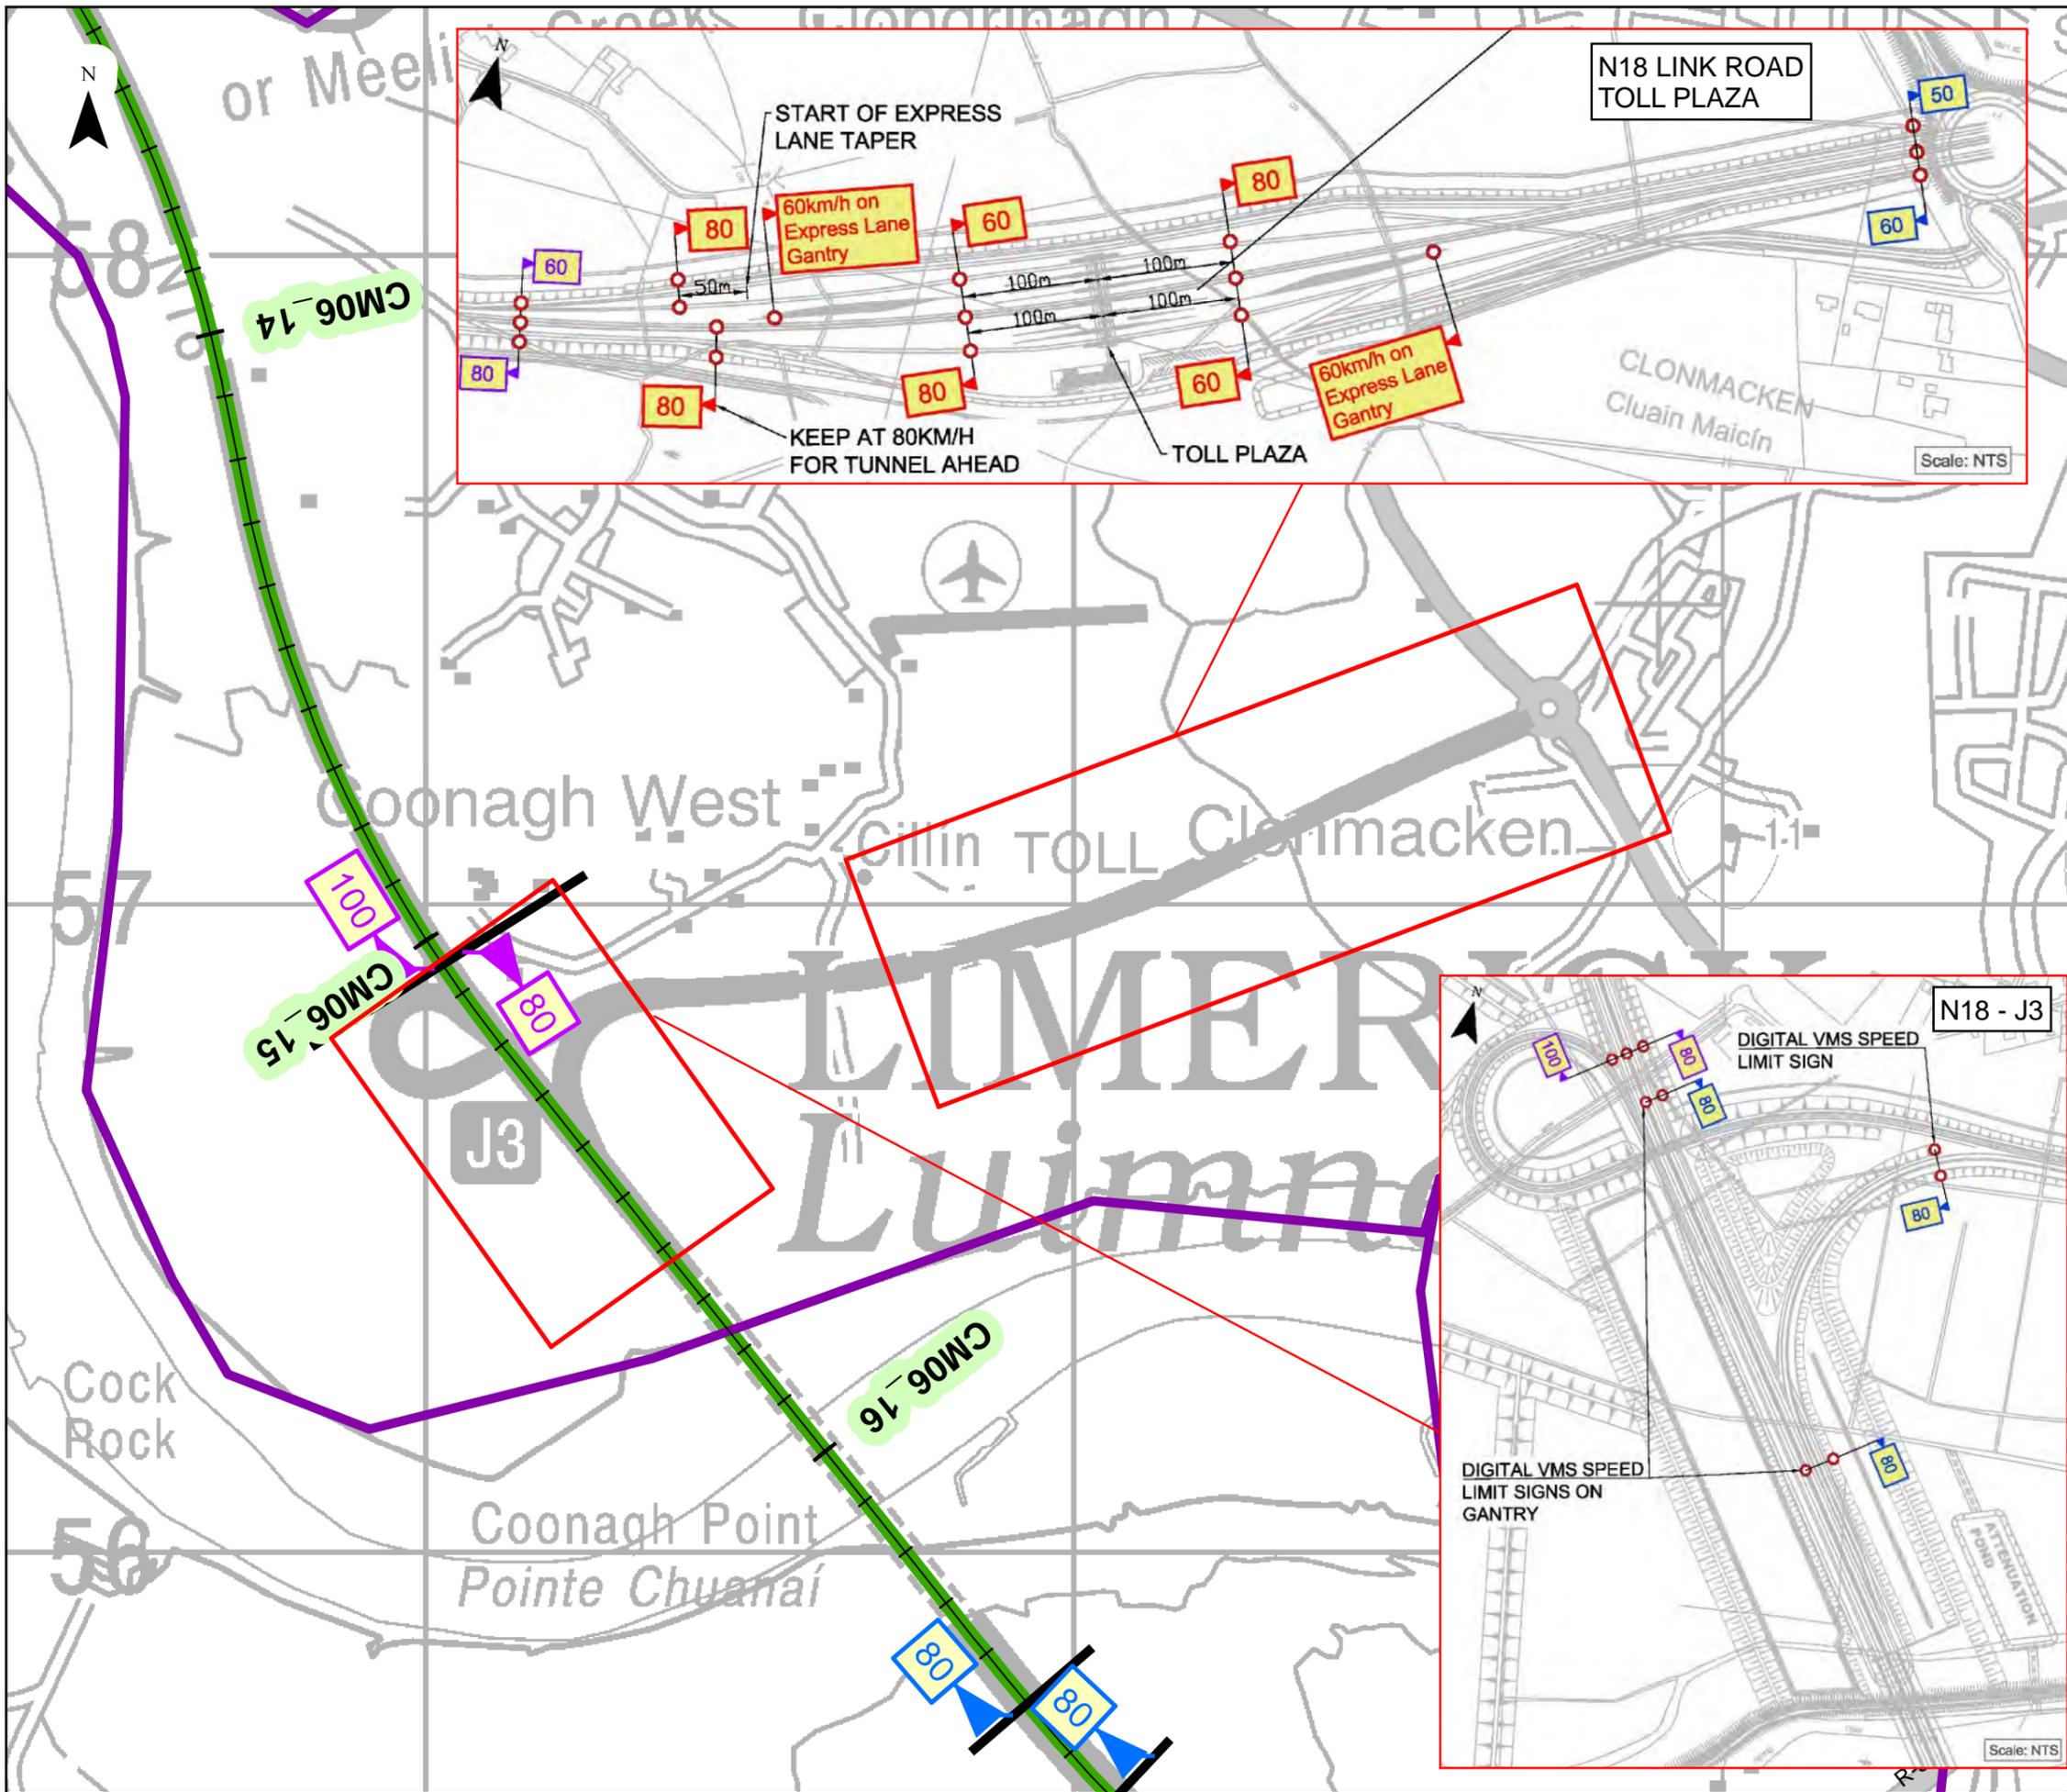

Legend

- Proposed Terminal Speed Limit Location
- Existing Terminal Speed Limit Location To be Retained
- Existing Terminal Speed Limit Location Proposed for Removal
- Periodic Speed Limit
- Existing Speed Limit on this Section
- Proposed Speed Limit on this Section
- New F401 Speed Limit Ahead Required
- Legal Urban Boundaries
- Census Urban Boundaries

Client
TIIV
 Bonnagar Iompair Éireann

RPS
 Lyrr Building,
 IDA Business & Technology Park,
 Mervue, Galway,
 H91 H9CK,
 Ireland.
 Tel: +353 (0)91 400 200
 Email: ireland@rpsgroup.com
 Web: rpsgroup.com/ireland


Notes

1. This drawing is the property of RPS Group Ltd. It is a confidential document and must not be copied, used, or its contents divulged without prior written consent.
2. All levels are referred to Ordnance Datum, Malin Head.
3. Ordnance Survey of Ireland Licence No. EN0045216 © Ordnance Survey Ireland/Government of Ireland.
4. Measurements/distances, where provided, are approximations and are for indicative purposes only.

Project
National Road Speed Limit Review

Title
Route N18 - Assessment Maps

Issue Details		
Drawn By: HF	Project No. MGT0291	Projection: ITM
Checked By: SF	File Ref: MGT0291Arc1009-N18-F01	Office Issue: Galway
Approved By: ROC	Drawing No. N18-2 of 4	Rev: F01
Scale: 1: 10,000 @ A3	Date: 10/05/2017	

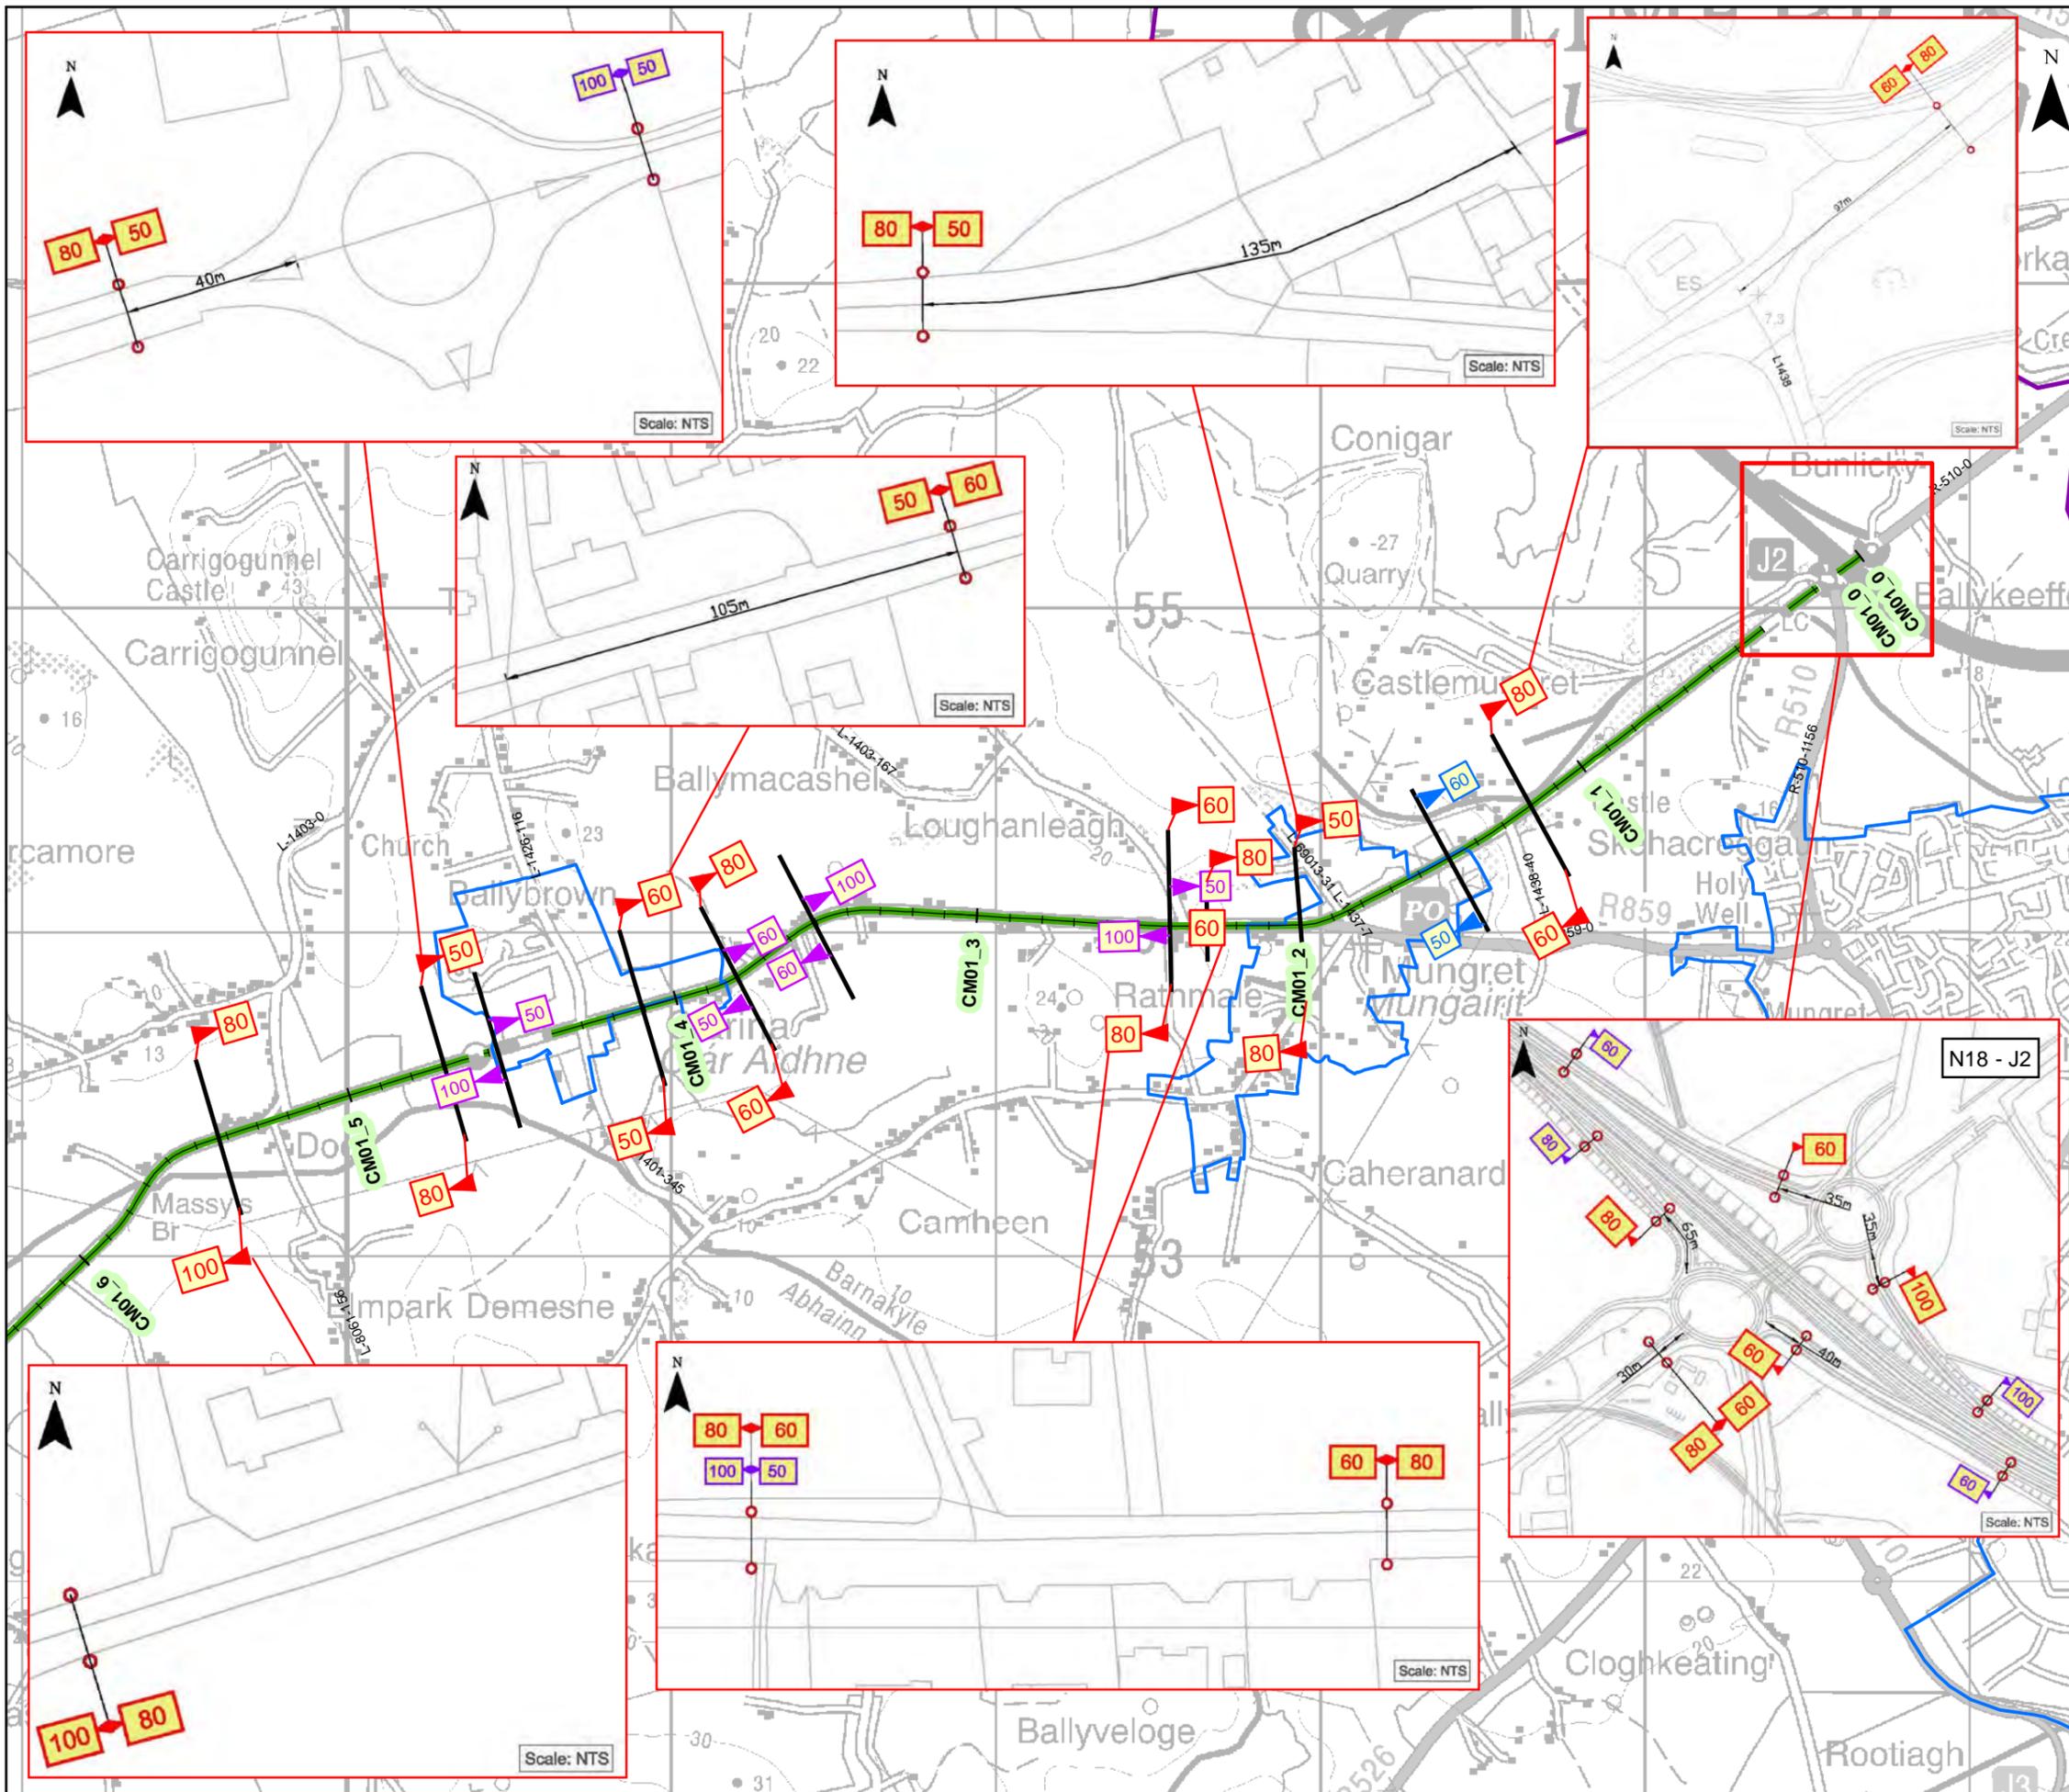

Legend

- ▶ 100 Proposed Terminal Speed Limit Location
- ▶ 100 Existing Terminal Speed Limit Location To be Retained
- ▶ 100 Existing Terminal Speed Limit Location Proposed for Removal
- ▶ 50 Periodic Speed Limit
- ▶ 100 Existing Speed Limit on this Section
- ▶ 100 Proposed Speed Limit on this Section
- New F401 Speed Limit Ahead Required
- Legal Urban Boundaries
- Census Urban Boundaries

Client

Lyrr Building,
IDA Business & Technology Park,
Mervue, Galway,
H91 H9CK,
Ireland.

Tel: +353 (0)91 400 200
Email: ireland@rpsgroup.com
Web: rpsgroup.com/ireland

RPS

Notes

1. This drawing is the property of RPS Group Ltd. It is a confidential document and must not be copied, used, or its contents divulged without prior written consent.
2. All levels are referred to Ordnance Datum, Malin Head.
3. Ordnance Survey of Ireland Licence No. EN0045216
© Ordnance Survey Ireland/Government of Ireland.
4. Measurements/distances, where provided, are approximations and are for indicative purposes only.

Project
National Road Speed Limit Review

Title
Route N69 - Proposed Speed Limits

Issue Details		
Drawn By: HF	Project No. MGT0291	Projection: ITM
Checked By: SF	File Ref: MGT0291Arc1012-N69-F03	Office Issue: Galway
Approved By: ROC	Drawing No. N69-1 of 8	Rev: F03
Scale: 1: 20,000 @ A3	Date: 01/08/2019	