



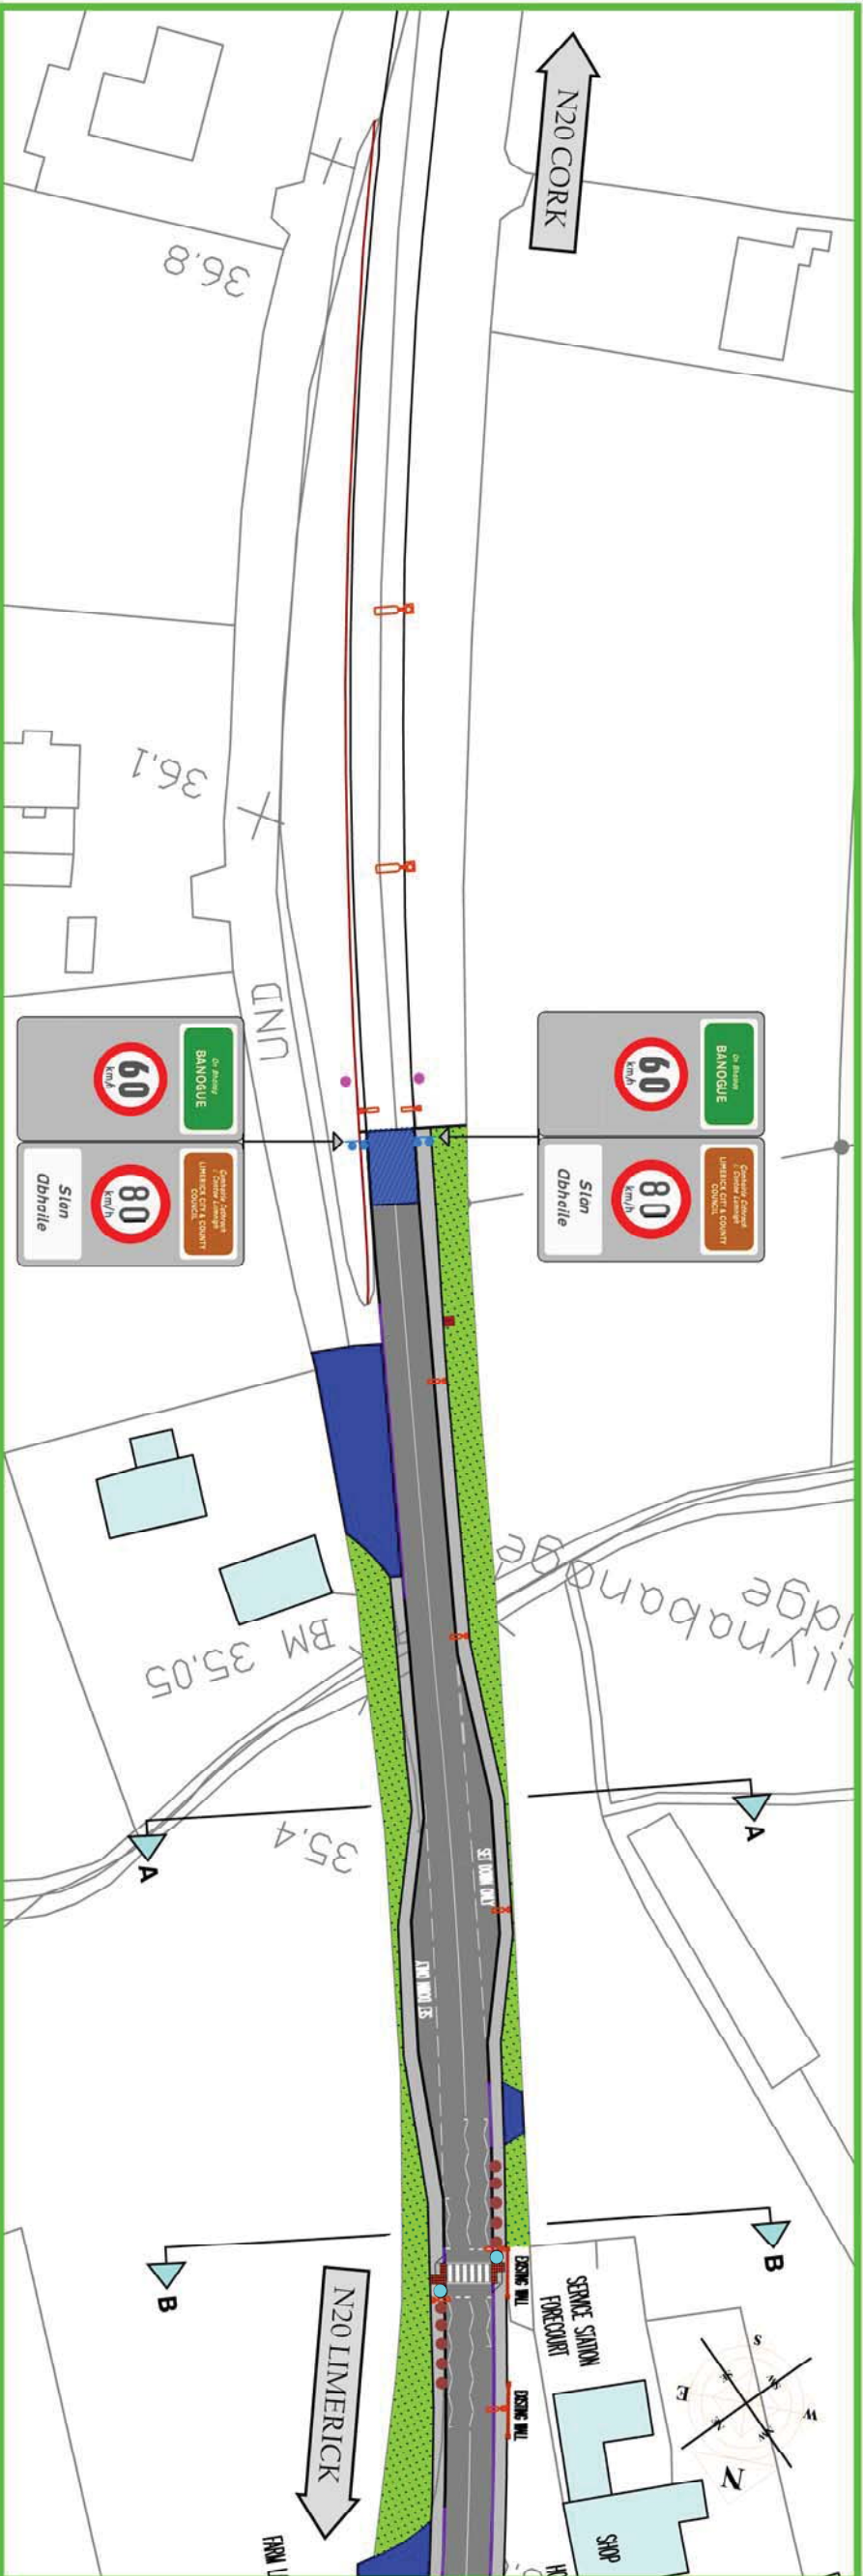

LEGEND

- | | |
|--|---|
| Proposed Carriageway |  |
| Full Width Pavement Overlay |  |
| Existing Entrances Regarded as Necessary |  |
| Proposed Footpath |  |
| Existing Buildings |  |
| Proposed Grass verge / Grassed Area |  |
| Proposed Gateway Type A
(As per TII SCD No. CC SCD 05003) |  |
| Proposed Blacktop Infill between Existing Property and Proposed Footpath |  |
| Proposed Gateway Sign A (Round)
(As per TII SCD No. CC SCD 05037) |  |
| Proposed 'Do Not Pass' Sign
(As per TII SCD No. CC SCD 05044) |  |
| Proposed Traffic Calming 400m Sign
(As per TII SCD No. CC SCD 05044) |  |
| Proposed RUS C27 Stop Sign |  |
| Proposed Vehicle Activated Sign
(As per Section 3.8.8 T.S.M.) |  |
| Proposed Dropped Kerb at Uncontrolled Pedestrian Crossing with Buff Coloured Tactile Paving and Kerb Height 6mm
(As per TII SCD No. CC SCD 05030) |  |
| Proposed Dropped Kerb at Controlled Pedestrian Crossing with Red Coloured Tactile Paving and Kerb Height 6mm
(As per TII SCD No. CC SCD 05024) |  |
| Proposed Zebra Crossing
(As per TII SCD No. CC SCD 05024) |  |
| Proposed Public Lighting
(Plans and Details to be finalised at Detailed Design Stage) |  |
| Proposed 125mm high Kerbing |  |
| Proposed 25mm high Kerbing |  |
| Existing Safety Barrier |  |
| Proposed Bollards |  |
| Proposed Pedestrian Crossing Beacon |  |
| Existing Post Box |  |
| Site Notice |  |
| Cross Section |  |
| Existing Wall |  |

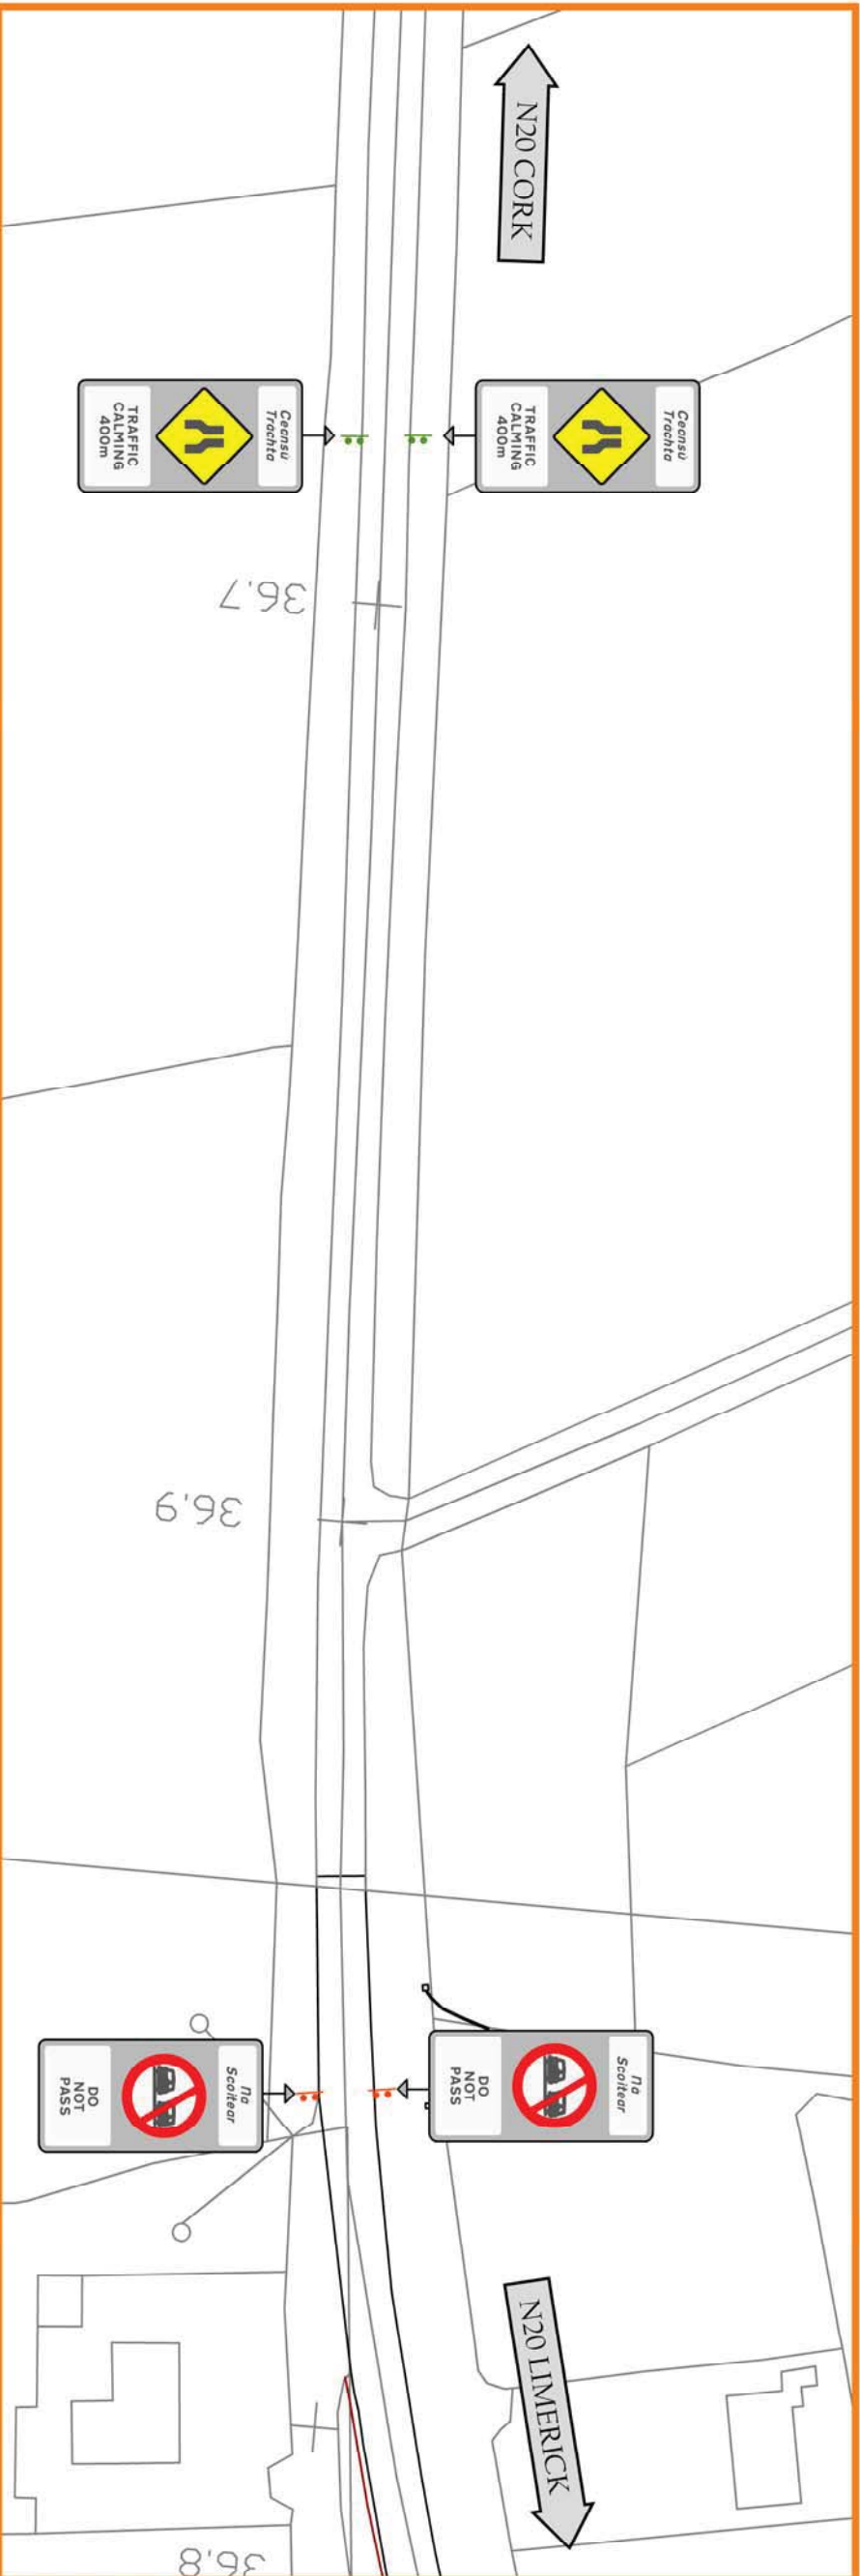

GENERAL ARRANGEMENT PLAN - Sheet 3 of 4 (Scale: 1:500)

GENERAL ARRANGEMENT PLAN - Sheet 4 of 4 (Scale: 1:500)



Comhairle Cathrach
& Contae Luimnigh
Limerick City



National Road Design Office

Mid West



MID WEST NATIONAL ROAD
DESIGN OFFICE
LISAKUNTA HOUSE
DOORADOTTE ROAD
DOORADOTTE TOWN
Tel 061 - 951000

e-mail info@midwestroads.co.za

NOTE:—

- 1) THIS DRAWING IS THE PROPERTY OF LINDEBERG CITY & COUNTY ENGINEERING. IT IS A CONFIDENTIAL DOCUMENT AND MUST NOT BE COPIED, USED, OR ITS CONTENTS DIVULGED WITHOUT PRIOR WRITTEN CONSENT.
- 2) ALL LEVELS ARE REFERRED TO ORDINANCE SURVEY DATUM.
- 3) DO NOT SCALE. USE PROVIDED DIMENSIONS ONLY.
- 4) FINANCIAL SURVEY REBID AND LICENSE No. 2018/09/CTM/LINDEBERG CITY & COUNTY ENGINEERING. COPYRIGHT © 2018 LINDEBERG CITY & COUNTY ENGINEERING. ALL RIGHTS RESERVED.

[illegible]

Project N20 BANQUE TRAFFIC CALMING SCHEME			
Title: PART 8 PLANNING GENERAL ARRANGEMENT PLAN (SHEETS 1 & 2 OF 4)			
Designed: R.G.	Stage: PLANNING	TR Project Ref. No.	Drawing No.
Drawn: A.H.	Scale: 1:500		
Checked: G.C.	Date: 05/11/2019		
			Revision:
			0





N20 CORK



35.2


BM 35.73

36.0

N20 LIMERICK



GENERAL ARRANGEMENT PLAN - Sheet 1 of 4 (Scale: 1:500)

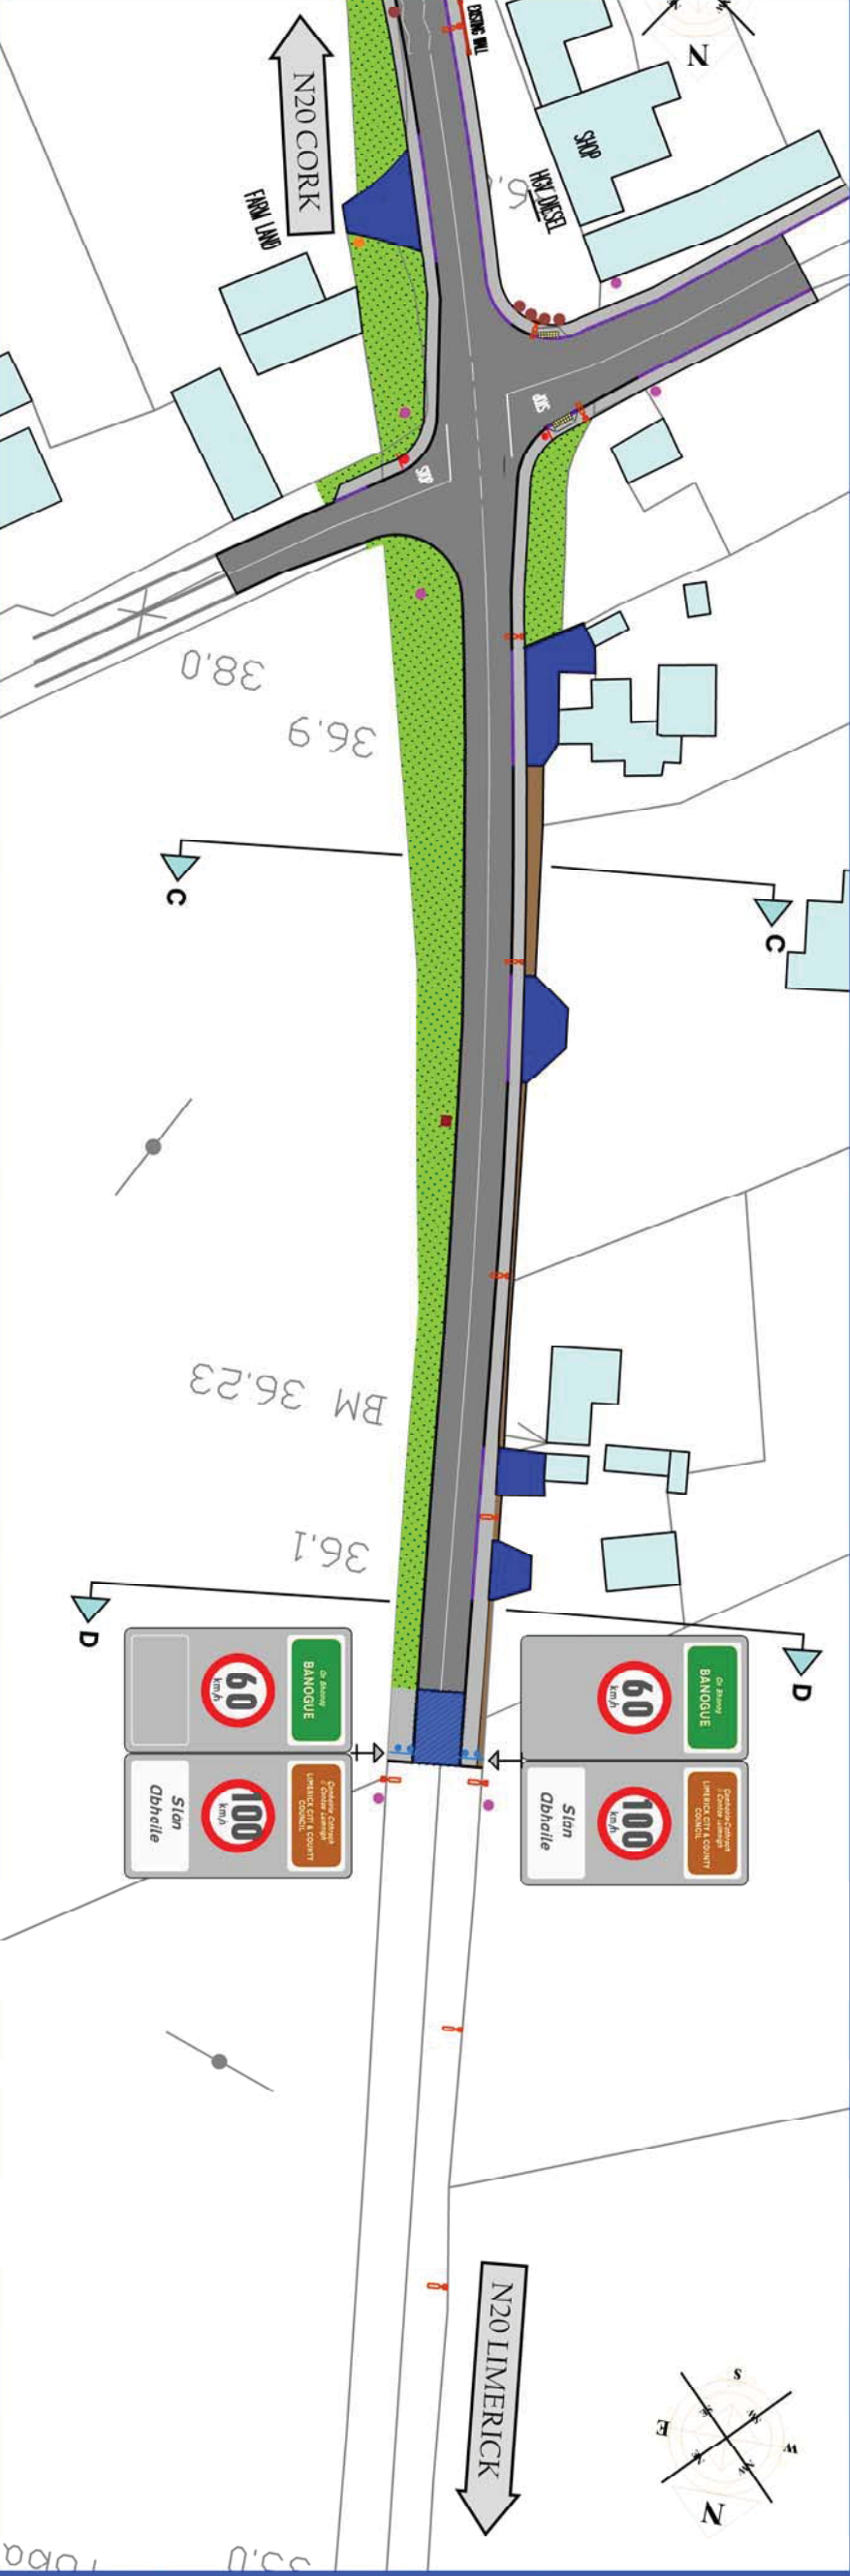

GENERAL ARRANGEMENT PLAN - Sheet 2 of 4 (Scale: 1:500)




Comhairle Cathrach
8 Contae Luimnigh
Limerick City
8 County Council



COUNTY HILL,
DOONAGATE ROAD,
LIMERICK CITY,
CO. LIMERICK
Tel: 061 - 556000
Fax: 061 - 556001



Mid West
National Road Design Office

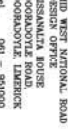

MID WEST NATIONAL ROAD
DESIGN OFFICE
2000AUGUSTA ROAD,
2000AUGUSTA LIMERICK
Tel: 061 - 556000
Fax: 061 - 556001

NOTE:-
1) THIS DRAWING IS THE PROPERTY OF LIMERICK CITY & COUNTY COUNCIL. IT IS A CONFIDENTIAL DOCUMENT AND MUST NOT BE REPRODUCED OR ITS CONTENTS DISCLOSED WITHOUT PRIOR WRITTEN CONSENT.
2) ALL LAYERS ARE REFERRED TO ORIGINATE SURVEY DATA.
3) DO NOT SCALE. USE DIMENSIONS ONLY.
4) SURVEY DATA IS THE PROPERTY OF LIMERICK CITY & COUNTY COUNCIL. IT IS A CONFIDENTIAL DOCUMENT AND MUST NOT BE REPRODUCED OR ITS CONTENTS DISCLOSED WITHOUT PRIOR WRITTEN CONSENT.

Rev	Description	By	Chk	App	Date
0	ISSUED FOR DISCUSSION RE PART 8 PLANNING	RG	QC	QC	05.11.19

Project: N20 BANOQUE TRAFFIC CALMING SCHEME

Title: PART 8 PLANNING
GENERAL ARRANGEMENT PLAN (SHEETS 1 & 2 OF 4)

Designed: R.G.
Drawn: A.H.
Checked: G.C.

Scale: 1:500
Date: 05.11.2019

TII Project Ref. No.: 0147/54/0002
Drawing No.: 0

LEGEND:

- Proposed Carriageway
- Full Width Pavement Overlay
- Existing Entrances Regarded as Necessary
- Proposed Footpath
- Existing Buildings
- Proposed Grass Verges / Graded Area
- Proposed Gateway Type A (As per TII SCD No. CC SCD-05003)
- Proposed Blacktop Infill Between Existing Property and Proposed Footpath
- Proposed Gateway Sign A (Inbound) (As per TII SCD No. CC SCD-05037)
- Proposed 'Do Not Pass' Sign (As per TII SCD No. CC SCD-05041)
- Proposed 'Traffic Calming 400m' Sign (As per TII SCD No. CC SCD-05041)
- Proposed RUS 027 Stop Sign
- Proposed Vehicle Activated Sign (As per Section 3.8.8 T.S.M.)
- Proposed Dropped Kerb at Uncontrolled Pedestrian Crossing with Buff Coloured Tactile Paving and Kerb Height 6mm (As per TII SCD No. CC SCD-05030)
- Proposed Dropped Kerb at Controlled Pedestrian Crossing with Red Coloured Tactile Paving and Kerb Height 6mm (As per TII SCD No. CC SCD-05024)
- Proposed Zebra Crossing (As per TII SCD No. CC SCD-05024)
- Proposed Public Lighting (Plans and Details to be finalised at Detailed Design Stage)
- Proposed 125mm high Kerbing
- Proposed 25mm high Kerbing
- Existing Safety Barrier
- Proposed Bollards
- Proposed Pedestrian Crossing Beacon
- Existing Post Box
- Site Notice
- Cross Section
- Existing Wall

Notes:
1. This Drawing is to be used for information purposes only.
2. The proposed scheme as outlined in this Drawing is indicative only and may be subject to change during the Detailed Design Process.

