

PROPOSED SITE OUTLINED IN RED SUBJECT TO PART 8 PLANNING APPLICATION

HOUSING SUSTAINABLE COMMUNITIES ADJOINING LANDHOLDING OUTLINED IN BLUE

Output Format:  
DWG\_35\_LEVEL

Output File:  
5235-A.DWG

Map Series:  
1:2500

5235-A  
REVISION DATE = 14-Feb-2011  
SURVEY DATE = 22-Oct-2001  
LEVELLED DATE = 31-Dec-1980

Clip Extent:  
LLX,LLY = 571957,631549  
LRX,LRV = 572708,631549  
ULX,ULY = 574957,632163  
URX,URY = 572708,632163

Projection:  
ITM

ITM Centre Point Co-ordinate:  
X,Y = 572282,631856

Extraction Date:  
25-Oct-2013

Copyright:  
© Suirbheiracht Ordánais Éireann, 2013  
© Ordnance Survey Ireland, 2013

Copyright:  
© Suirbheiracht Ordánais Éireann, 2010  
© Ordnance Survey Ireland, 2010

DATE	REV.	BY.	CH.	DESCRIPTION
30-08-19	2	JF	CR	Part 8 Planning

**Limerick City and County Council**  
Design and Delivery Services  
Merchants Quay  
Limerick


PROJECT: SOCIAL HOUSING DEVELOPMENT  
KNOCKLONG, CO. LIMERICK

STAGE: PART 8 PLANNING

DRAWING TITLE: SITE LOCATION MAP

DATE: AUGUST 2019  
SCALE: 1:2500  
DRAWING NO: 17138-100

DRAWN: - JF  
CHECKED: -  
JOB NO: - 17138  
SHEET SIZE: A3  
REVISION: 02

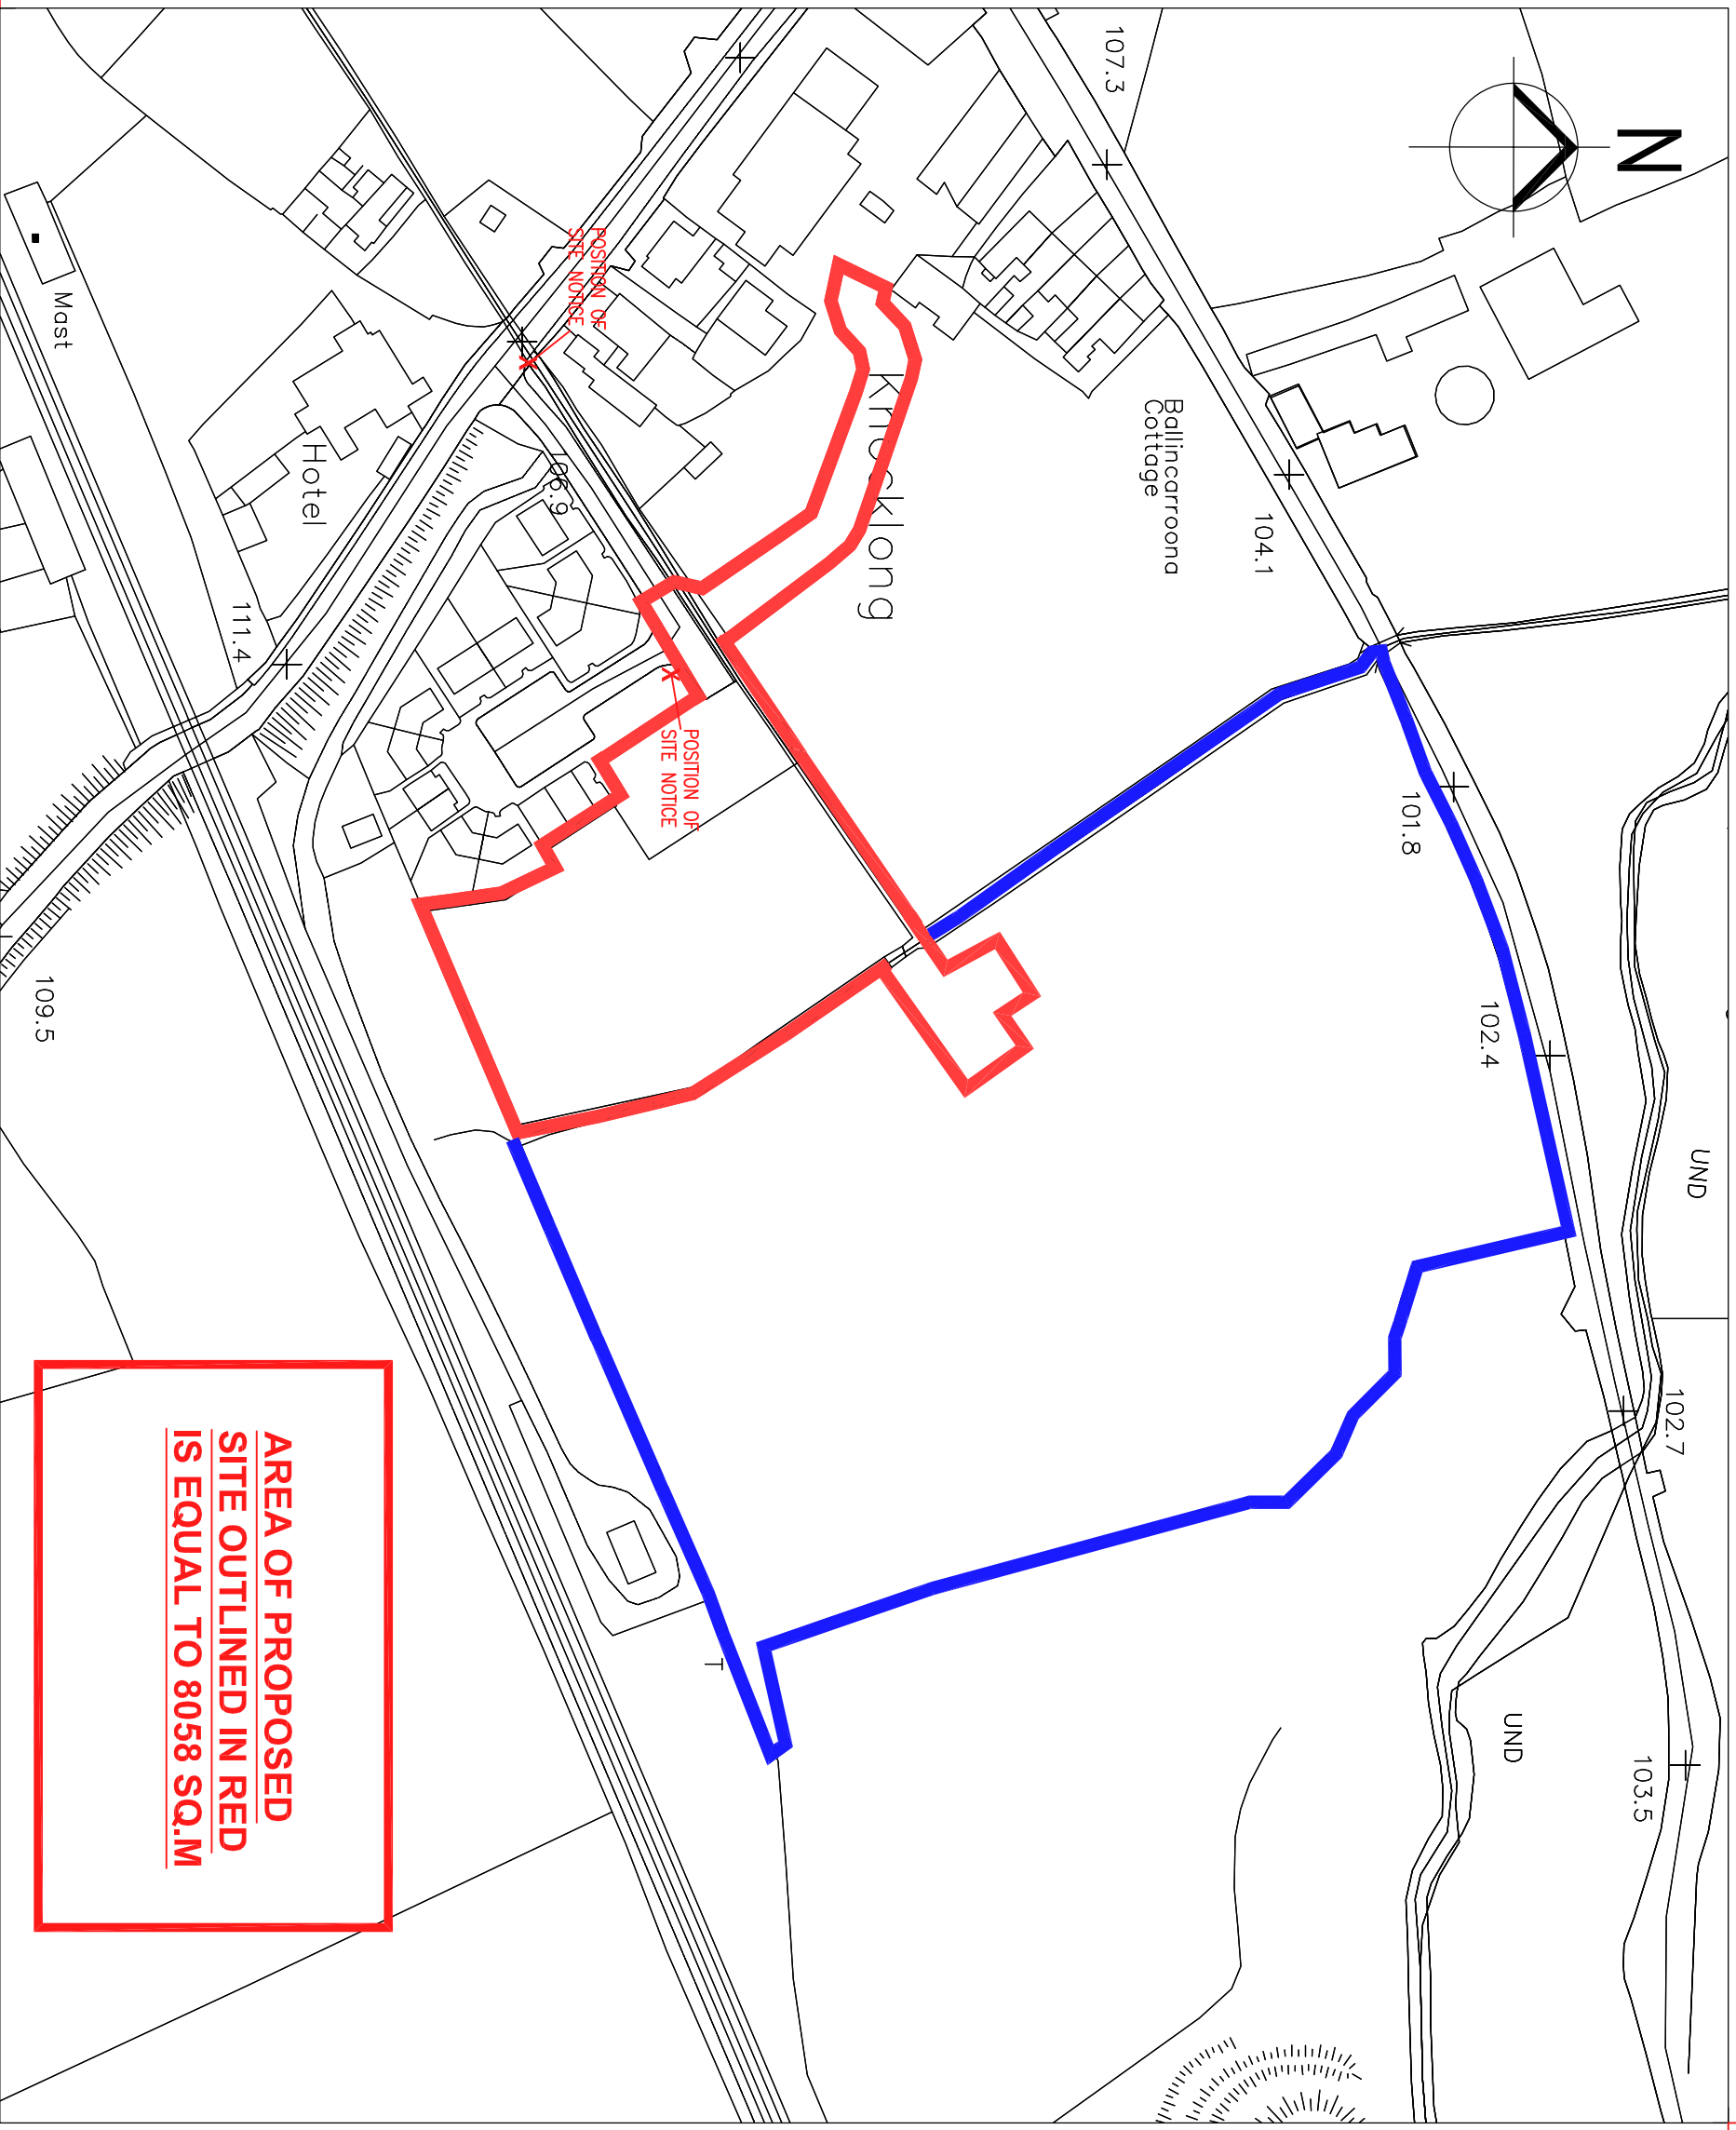

X 571957  
Y 631549

X 572708  
Y 632163