


E553,873 N646,605

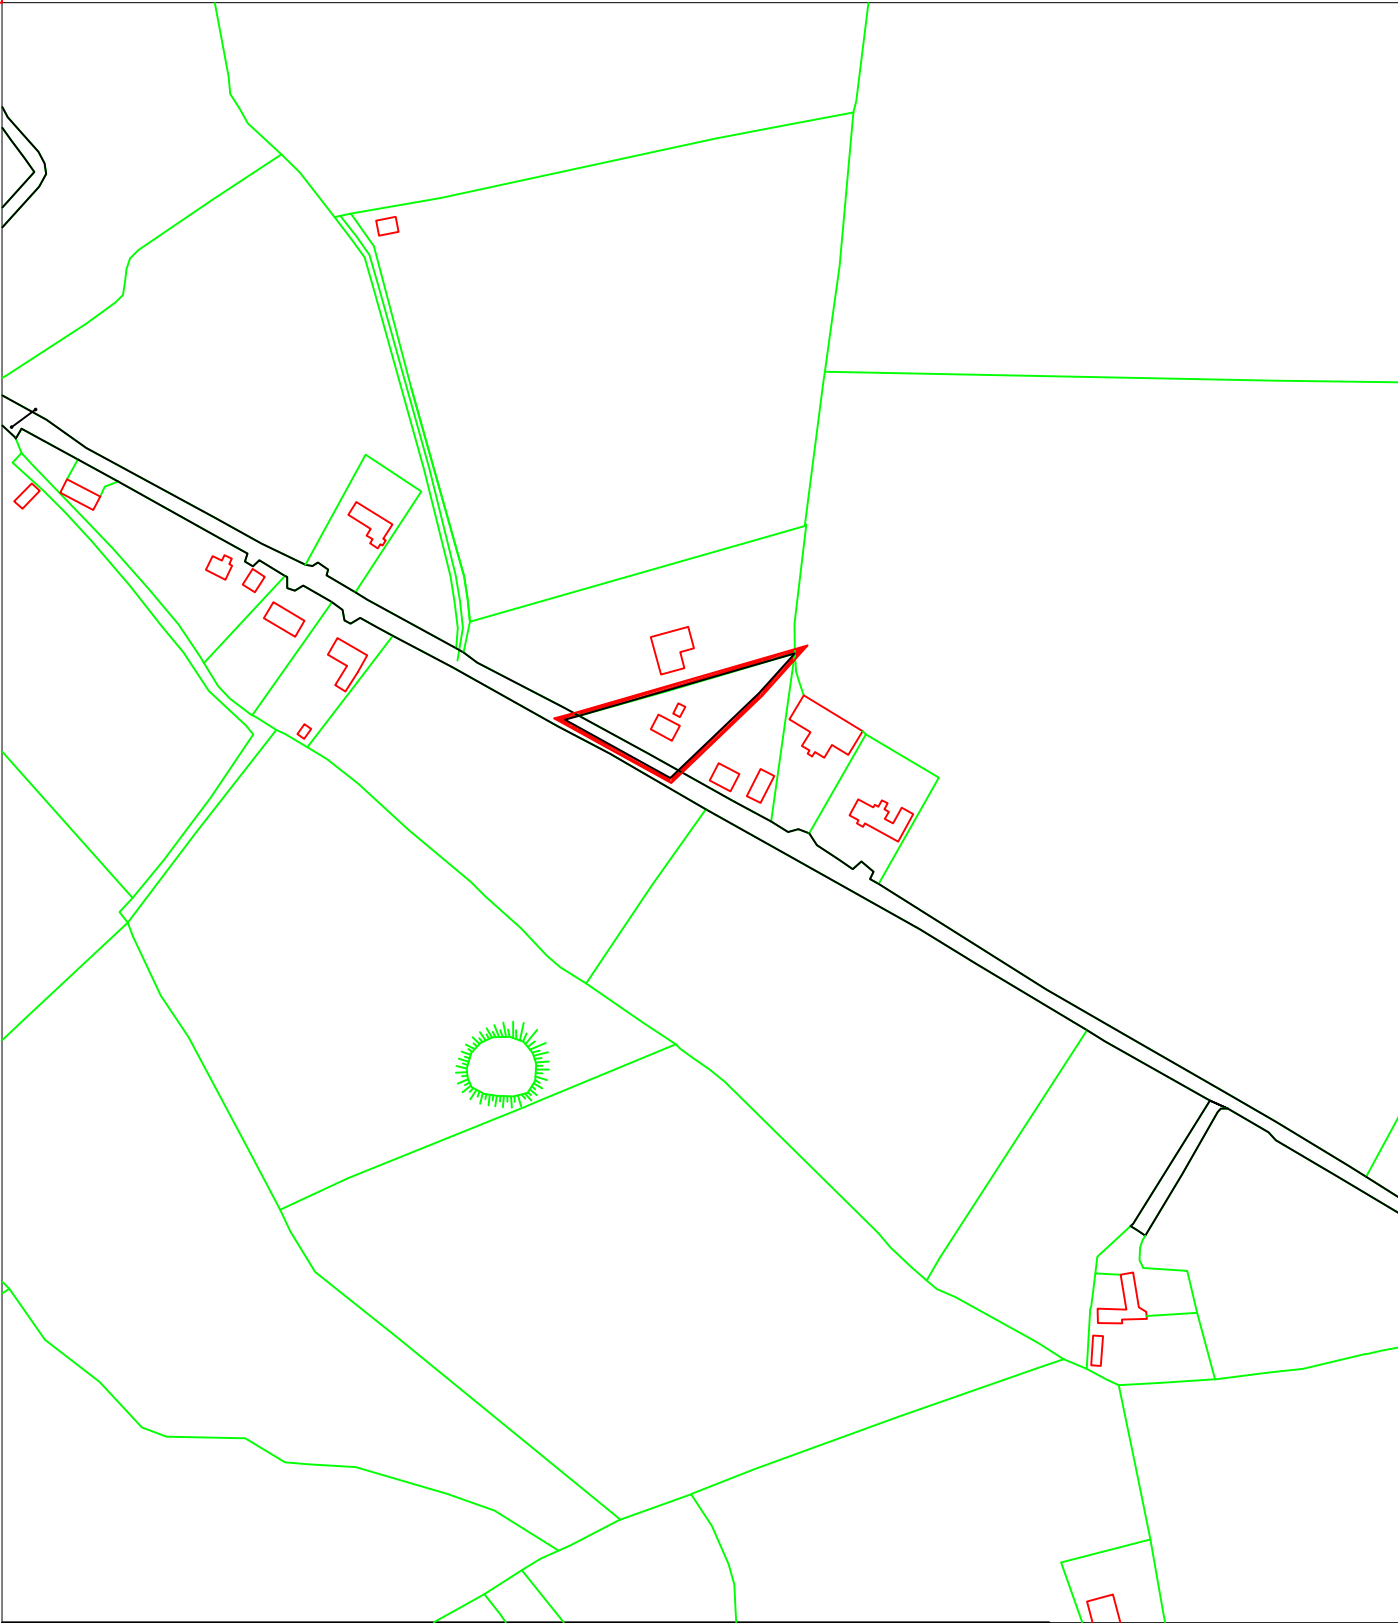

E553,099 N645,936

Proposed sale of site comprising of
0.234 Hct/0.578 Acres

Outlined in red and located in
Ballinaveale, Crecora, Co Limerick

Rev	By	Amendment	Date
-----	----	-----------	------

Drawn By	D.RICHARDSON
----------	--------------

Scale	1:2500	Area	0.578ACRES
-------	--------	------	------------

Date	APRIL-2018
------	------------

Stage	-
-------	---

Job: Disposal @ Ballinveale, Crecora

Drawing Title:
AG 4052 SCALE AT A3 SIZE ONLY.



7-8 Strand Planning
Limerick V61 454000
Email: urban@limerickcity.ie
Website: www.limerickcity.ie

Drawing No: AG4052

Rev: -