



Rev. no.	Rev. description	Date	Sign	Chk'd
1				
2				


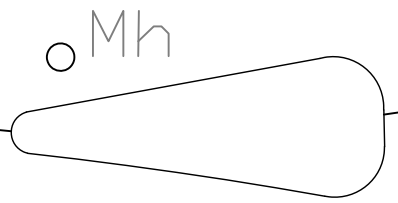


Photos taken by DR 2020-07-16

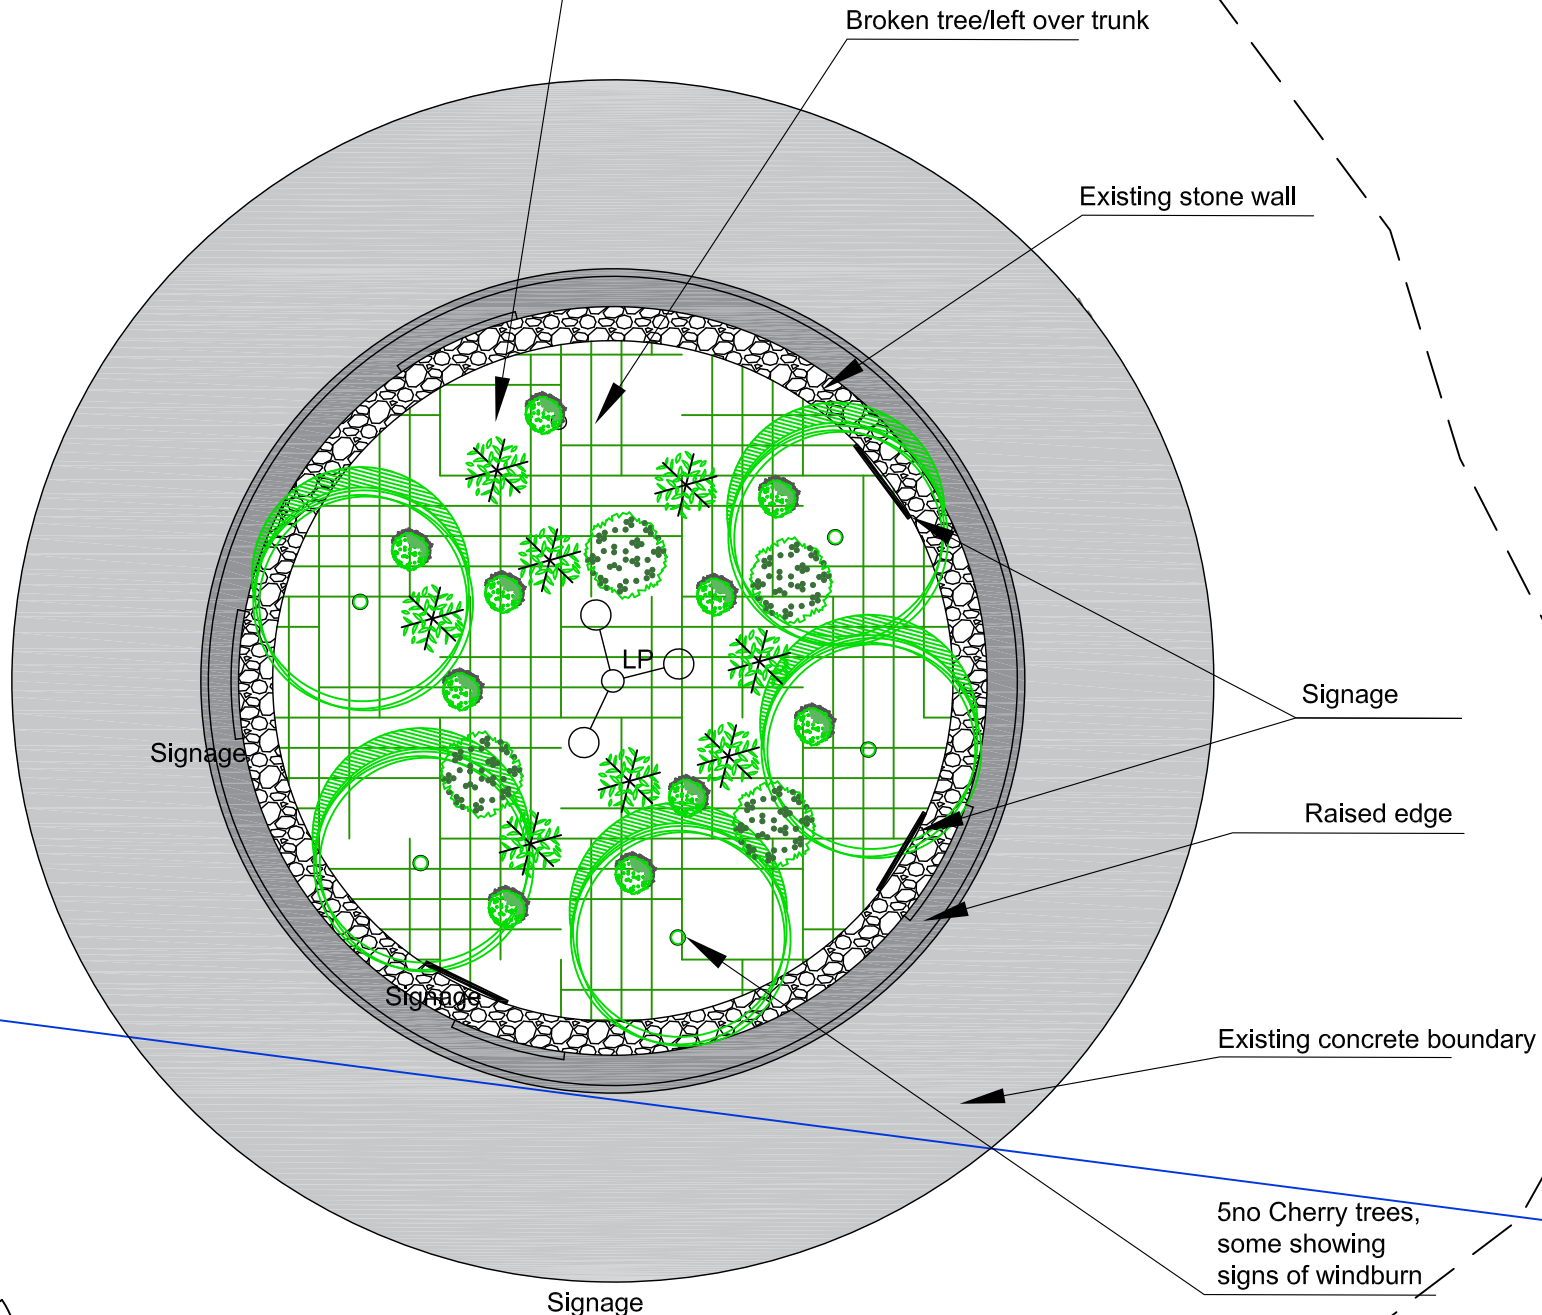

H

Concrete Footpath

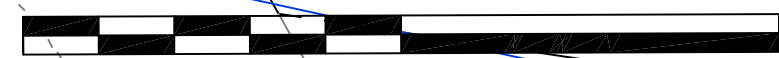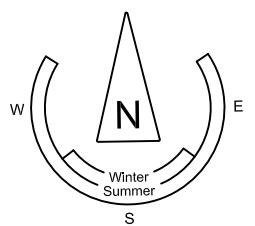

0 meters

5

10

Mh

An Chomhairle Oidhreactha
The Heritage Council

Comhairle Cathrach & Contae Luimnigh
Limerick City & County Council

Client: **Limerick CCC**
Project: Arra Roundabout design
Newcastle West,
Co. Limerick
Drg Title: Existing situation Plan
Stage: Tender Stage

Drg. No.: T411-101
Scale: 1:100 @ A3
Date: 2020, July 20th

12 Barrington Street
Limerick
www.daveryan.ie

Tel.: 061 59 00 01
Mob.: 087 314 52 70
Email: info@daveryan.ie

DAVE RYAN
LANDSCAPE ARCHITECT

Drawn By: MW Checked by: DR