


| Rev. no. | Rev. description | Date | Sign | Chk'd |
|----------|------------------|------|------|-------|
| .        | .                | .    | .    | .     |
| .        | .                | .    | .    | .     |

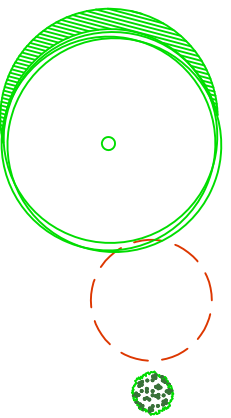

### Legend

Retained Cherry trees to be mulched at base, 1m diameter

Existing Cherry tree and tree stump and rootball to be removed

4no. Honeysuckle

Proposed Band1 planting (Lamium ) planting, bark mulch on completion, see plant list

Proposed Band 2 planting (ornamental grasses + Alliums+ Rudbeckia), bark mulch on completion, see plant list

Proposed Band 3 shrub planting (ornamental grasses + Globe thistle), bark mulch on completion, see plant list

Existing services

Note:  
All planted area to be prepared to a weed free tilth and an average of 50mm additional good quality top soil added and rotavated in to create final levels

Plant List


|        | Name                        | Quantity | jan | feb | mar | apr | may | jun | jul | aug | sep | oct | nov | dec |
|--------|-----------------------------|----------|-----|-----|-----|-----|-----|-----|-----|-----|-----|-----|-----|-----|
| Band 1 | Lamium maculatum            | 225      |     |     |     |     |     |     |     |     |     |     |     |     |
|        | Beacon Silver               |          |     |     |     |     |     |     |     |     |     |     |     |     |
| Band 2 | Allium Purple Sensation     | 150      |     |     |     |     |     |     |     |     |     |     |     |     |
|        | Allium sphaerocephalon      | 200      |     |     |     |     |     |     |     |     |     |     |     |     |
|        | Rudbeckia 'Little goldstar' | 70       |     |     |     |     |     |     |     |     |     |     |     |     |
|        | Stipa tenuissima            | 200      |     |     |     |     |     |     |     |     |     |     |     |     |
| Band 3 | Echinops Globe Thistle      | 60       |     |     |     |     |     |     |     |     |     |     |     |     |
|        | Deschampsia cespitosa       | 20       |     |     |     |     |     |     |     |     |     |     |     |     |
| Shrub  | Lonicera fragrantissima     | 4        |     |     |     |     |     |     |     |     |     |     |     |     |

Bulb planting - to be marked out by LA on site at construction stage

Perennial planting  
9cm container grown plants, planted at 9/m² (65m²)

Shrub planting  
3L container grown plants

Notes:  
Planting scheme have been selected to provide pollinator friendly environment with long period of flowering, no changes to planting material to be made without consulting LA  
All plants to be locally sourced, Irish grown as inspection of quality at source of supply will be undertaken  
Plants should be in compost with 9 month slow release fertiliser  
Plants to be well established in pots  
Plants need to be hardened off before supply  
Plants to be free of pest, disease and vine weevil  
This drawing to be read in conjunction with other drawings and specifications issued with this tender

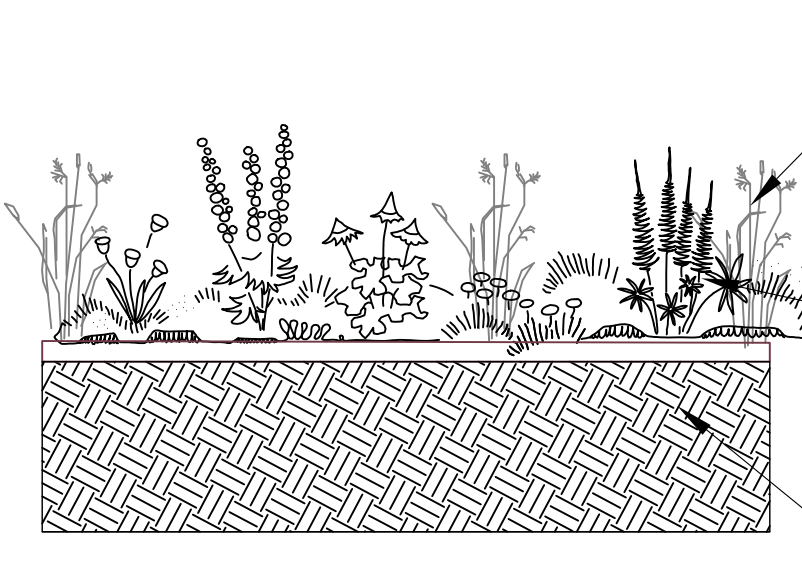

Perennial planting to be carried out in Autumn into weed free soil

Add in an average of 5cm good quality additional top soil  
Rotovate to finish level

Existing ground to be prepared to a weed free level grade to an approximate depth of 300mm.  
Existing vegetation and all weeds to be removed off of site.  
Cultivated finish

Soil preparation for planting beds Scale 1:20 (A1)

An Chomhairle Oidhreacht  
The Heritage Council



Comhairle Cathrach & Contae Lúimnigh  
Limerick City & County Council



Client: Limerick CCC  
Project: Arra Roundabout design  
Newcastle West,  
Co. Limerick  
Drg Title: Landscape Plan  
Stage: Tender Stage

Drg. No.: 411-102  
Scale: 1:50 @ A1, 1:100 @ A3  
Date: 2020, September 2nd

Drawn By: MT Checked by: DR

DAVE RYAN  
LANDSCAPE ARCHITECT

12 Barrington Street  
Limerick  
www.daveryan.ie  
Tel.: 061 59 00 01  
Mob.: 087 314 52 70  
Email: info@daveryan.ie

FILE: \\VIMNYCLOUD\BROD\DAVE\02\_PROJECT\WORK\2020\_PROJECTS\LAL\NEW\_ROUNDABOUTS\LAL\JUL\_LARRA\_DWG\_PLOTTED\_11/10/2020 15:09 BY USER: MARIANNA

Note: No scaled measurements to be taken from this drawing, written dimensions only.  
Scales are indicative only and can vary with different printing and photocopying methods.  
This is not a construction document.  
Further specification, measurements and levels can be provided at Tender or Construction phases as required by the client.

Reproduction and distribution without written permission is prohibited

© 2020 Dave Ryan Landscape Architect. All rights reserved