


Rev. no.	Rev. description	Date	Sign	Chkd
.
.


Legend

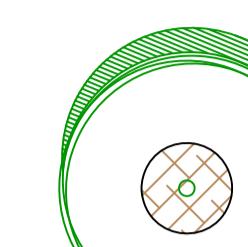

Existing trees to be retained, lawn to base to be removed and replaced with fine bark mulch and soil enricher mix to 50mm depth, min 1.2m Ø.



Proposed removal of existing lawn without damaging existing Daffodil bulbs in the ground. Wildflower meadow to be sown into weed free soil, see plant list

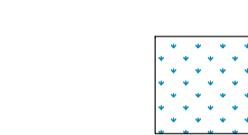

Existing lawn to be retained in the width of 1m from kerb line. Early flowering Crocus bulb planting into existing lawn, see plant list below. Exact location to be approved on site by Clients representative



Existing underground services (approximate locations). Contractor responsible for locating and screening for services before starting work on site


Notes:

This drawing to be read in conjunction with other drawings and specifications issued with this tender. All Rumex obtusifolius to be removed from site

Plant List

Wildflower meadow - MM10 Wildflower Seed Mixture for Brown Earths by wildflowers.ie, to be sown at normal sowing rate 'without added grass seed' 1.5 g/m²(460m²)

Early flowering crocuses bulb planting - Crocus tommasinianus 'Barr's Purple' planted at 50/m², 4,500 no. (90m²), see legend for location to be approved on site by Clients representative

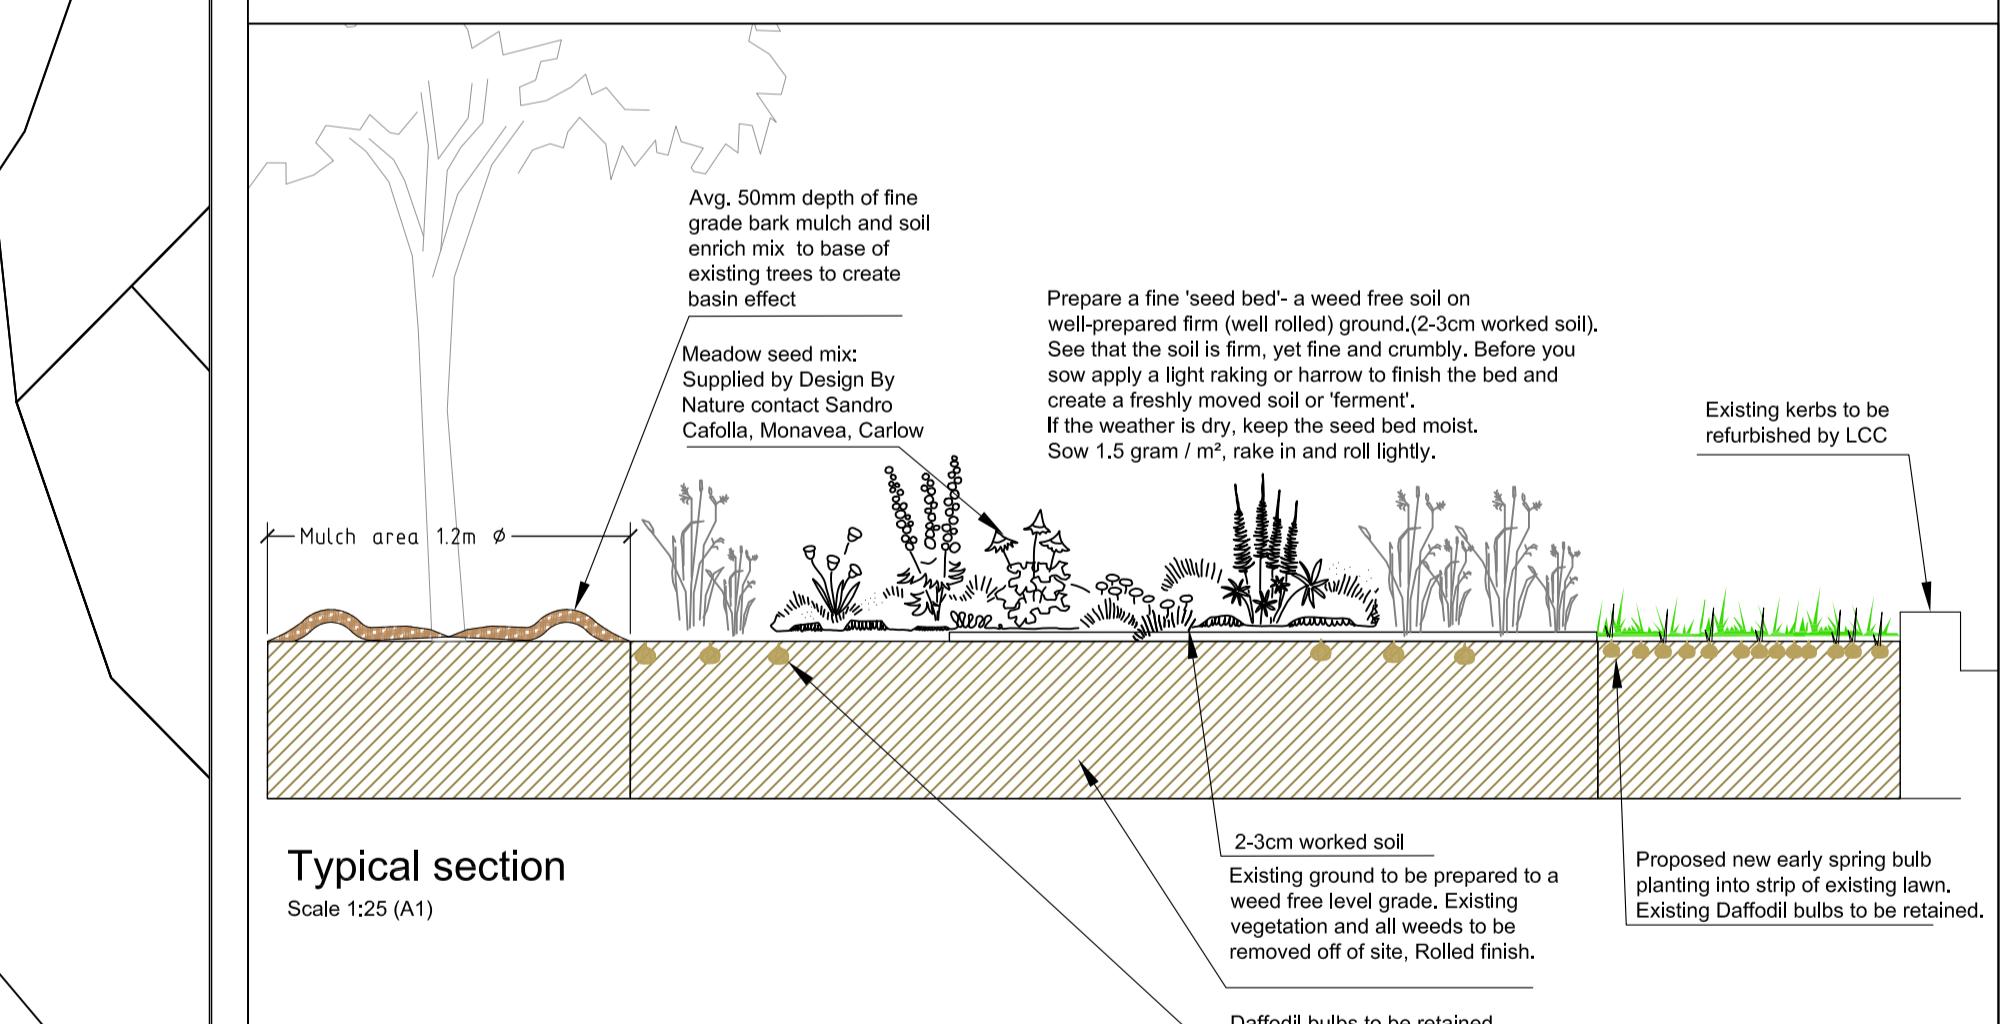

Typical section

Scale 1:25 (A1)

An Chomhairle Oidhreachta
The Heritage Council



Comhairle Cathrach
& Contae Luimnígh
Limerick City
& County Council

Client: Limerick City and County Council
Project: Landscape Designs and Maintenance Plans for Limerick City Roundabouts
Drg Title: Kilmallock Roundabout
Stage: Hardworks and Softworks
Drg. No.: C482-101
Scale: 1:100@A1
Date: 2021, August 31st
Drawn By: MT Checked by: DR

DAVE RYAN
LANDSCAPE ARCHITECT

12 Barrington Street
Limerick
Tel: 061 59 00 01
Mob: 087 314 570
Email: info@daiveryan.ie