



Comhairle Cathrach
& Contae **Luimnigh**

Limerick City
& County Council

Seirbhísí Tacaíochta Tithíochta,
Comhairle Cathrach agus Contae Luimnigh,
Ceanncheathrú Chorparáideach,
Cé na gCeannaithe,
Luimneach

Housing Support Services,
Limerick City and County Council,
Corporate Headquarters,
Merchants Quay,
Limerick

Housing Support Services

23rd November, 2020

EIRCODE V94 EH90

t: +353 (0) 61 556 000

**To: The Cathaoirleach and Each Member of the Municipal District of Cappamore-
Kilmallock**

**Disposal of a portion of ground adjacent to the property at Gibbonstown, Kilmallock, Co.
Limerick.**

A Chomhairleoir, a chara,

Maurice Power Solicitors contacted this office requesting that their client was not registered owner of part of their property.

Their client Timothy J Hanley, deceased, purchased an additional allotment from Limerick County Council in 1996. A copy of Land Registry Map Folio LK11800F showings 2 plots marked 'B' and 'C'. It appears that plot 'B' is in fact contained in folio LK67658F which is still registered in the name of Limerick City and County Council.

The deceased transferred site 'C' to his son Brendan Hanley and his wife Valerie Barry and this site is now contained in Folio LK8325F. It appears that the transfer may have been from Limerick County Council to Brendan Hanley and Valerie Barry. It would also appear that the plot marked 'B' on this site was to be transferred to Mr Hanley at that time but this paperwork was not completed.

Mr Hanley is now deceased and his wife Mary Hanley is entitled to his property. Therefore, I intend on transferring LK67658F back into the name of Mary Hanley.

It is the intention to bring the Section 183 Notice to full Council for approval.


1. Disposal of property situate at Gibbonstown, Kilmallock, Co. Limerick under Folio LK67658F, to Mary Hanley. (see attached map)

Is mise le meas,

Helen Creed,

Senior Staff Officer,

Housing Support Services.

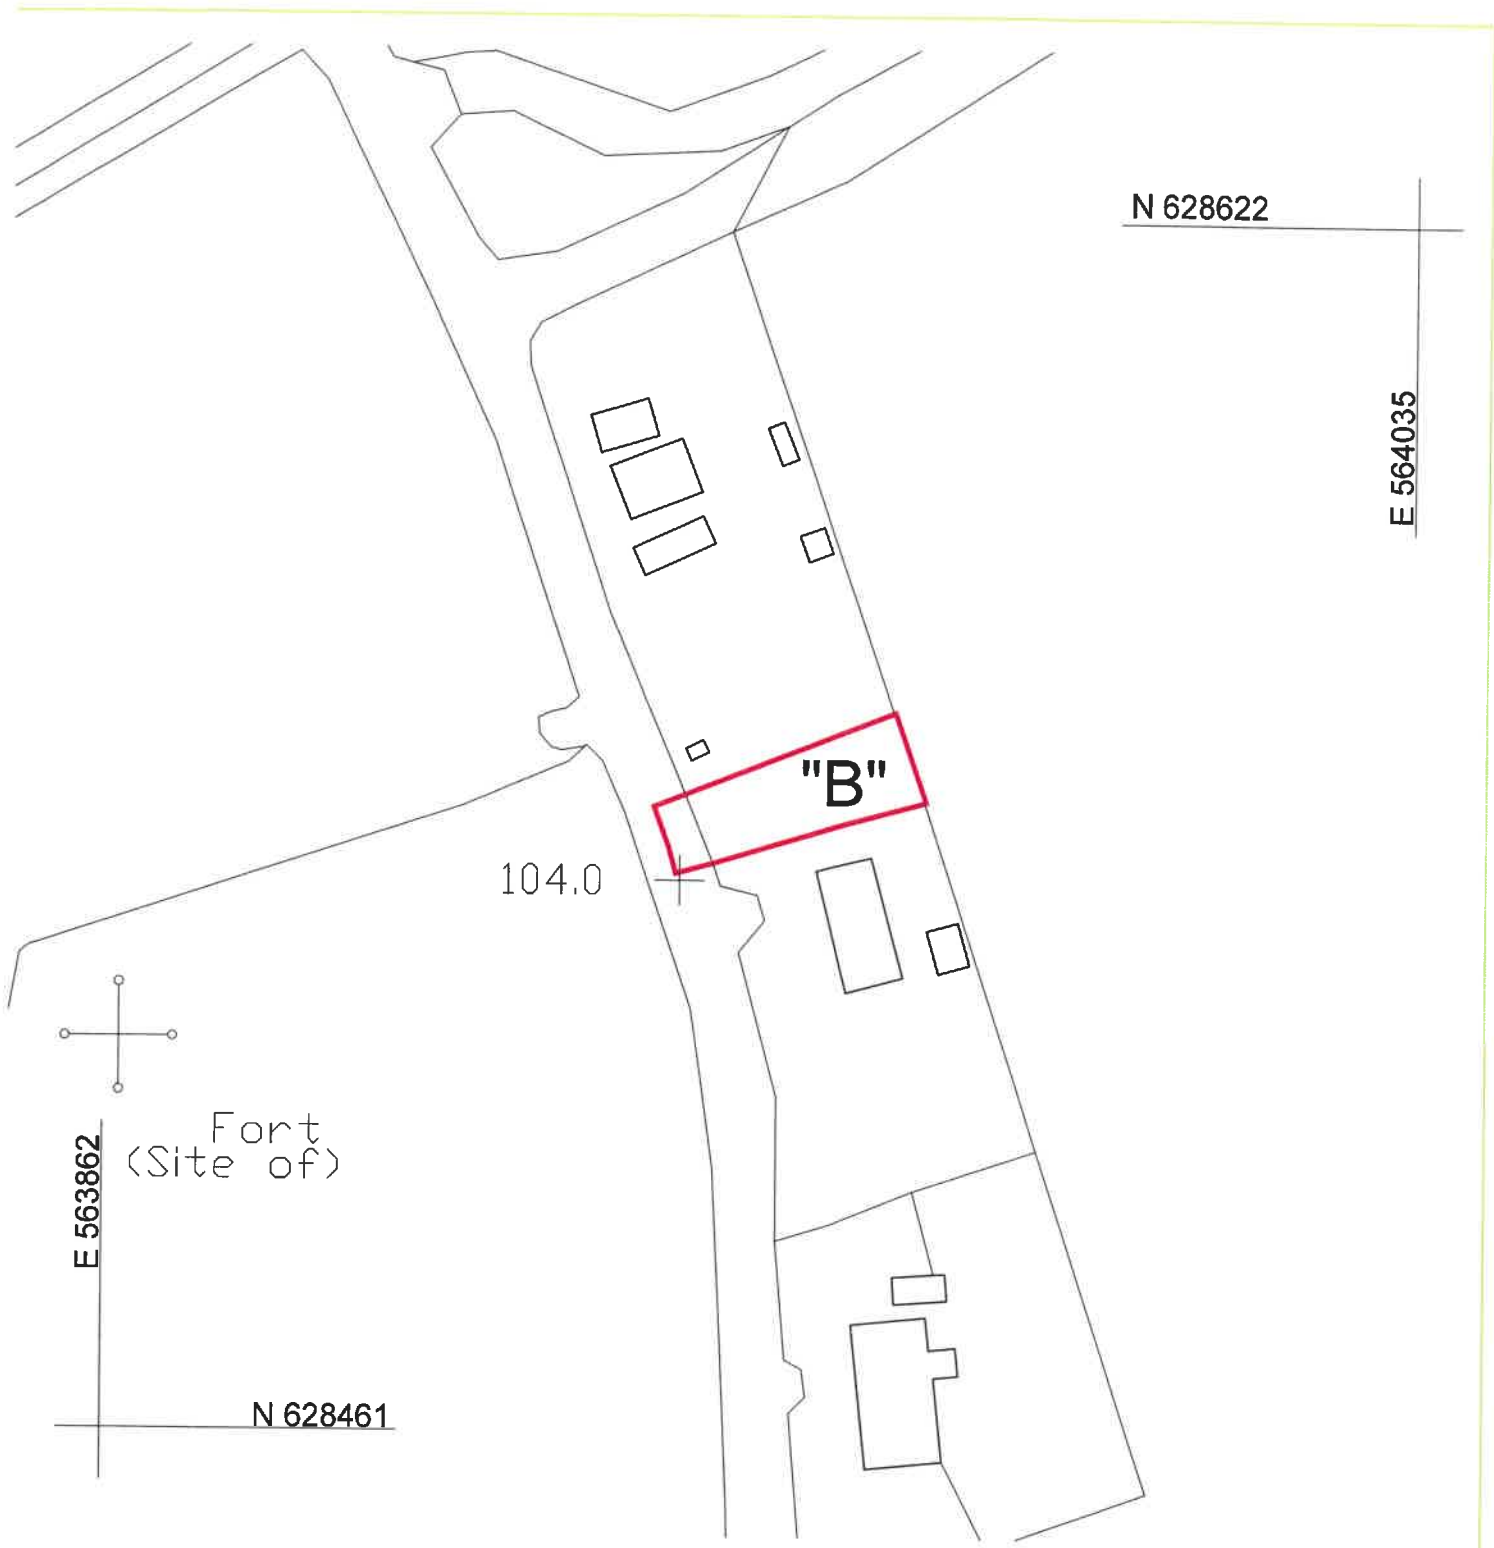



Note: Lands to be transferred into Mary Hanley's name outlined in Red Above Folio LK67658F to be transferred marked "B" = 0.036Hectares

Site Location

Scale: 1:1000

External Harddrive\Alice Hennessey\Mary Hanley, Gibbonstown, Kilmallock\Land Transfer Map LK67658F.dwg

<p><small>Copyright</small></p> <p>All design and detail information contained herein is applicable to files & plans for the project and shall not be used for any other purpose without the written permission of the City & County Council of Limerick.</p> <p>© City & County Council of Limerick 2017</p>		<table border="1"> <thead> <tr> <th>DATE</th> <th>REV.</th> <th>BY</th> <th>CHECKED</th> <th>DESCRIPTION</th> </tr> </thead> <tbody> <tr><td> </td><td> </td><td> </td><td> </td><td> </td></tr> <tr><td> </td><td> </td><td> </td><td> </td><td> </td></tr> <tr><td> </td><td> </td><td> </td><td> </td><td> </td></tr> <tr><td> </td><td> </td><td> </td><td> </td><td> </td></tr> </tbody> </table>	DATE	REV.	BY	CHECKED	DESCRIPTION																					<p>DATE: NOV 2020</p>	<p>PROJECT: Mary Hanley Gibbonstown Kilmallock Land Registry</p>	 <p>Limerick City & County Council MERCHANTS QUAY LIMERICK Design & Delivery</p> <p>Tel. 061-407100 Fax 061-415296</p>
			DATE	REV.	BY	CHECKED	DESCRIPTION																							
<p>SCALE: 1:1000</p>	<p>STAGE</p>																													
<p>DRAWN: BH</p>	<p>DRAWING TITLE: Land Transfer</p>																													
<p>CHECKED:</p>	<p>DRAWING NO.</p>																													
<p>JOB NO.</p>	<p>REVISED</p>																													