

**COMHAIRLE CATHRACH AGUS CONTAE LUIMNIGH  
LIMERICK CITY AND COUNTY COUNCIL**

**Merchant's Quay,  
Limerick.**

**29<sup>th</sup> January 2021**

**TO: THE MAYOR AND EACH MEMBER OF LIMERICK CITY AND COUNTY COUNCIL**

**A Chomhairleoir, a chara,**

Notice is hereby given, in accordance with the provisions of Section 183 of the Local Government Act, 2001 (as amended) and Section 211 of the Planning and Development Act, 2000 (as amended), of the intention of the Council to dispose of the property described hereunder on the conditions specified.

Land:	Clooncommons, Castleconnell, Co. Limerick
Person from whom acquired	Limerick City and County Council
Person to whom the land is to be disposed	Ahern Fruit Company Ltd.
Consideration:	€1
Covenants / Conditions / Agreements:	The disposal will be by way of Deed of Rectification/Transfer of the interest of Limerick City & County Council in the property.


The Council shall resolve at a Meeting held after the expiration of ten days after the day on which this Notice is sent or delivered, that the disposal:

- (1) Shall not be carried out, or
- (2) Shall be carried out in accordance with terms specified in the Resolution.

If the Council does not pass a Resolution to either effect, the disposal may be carried out in accordance with the terms of this Notice.

**Is mise le meas,**

  
**GORDON DALY**  
**DIRECTOR OF SERVICES**

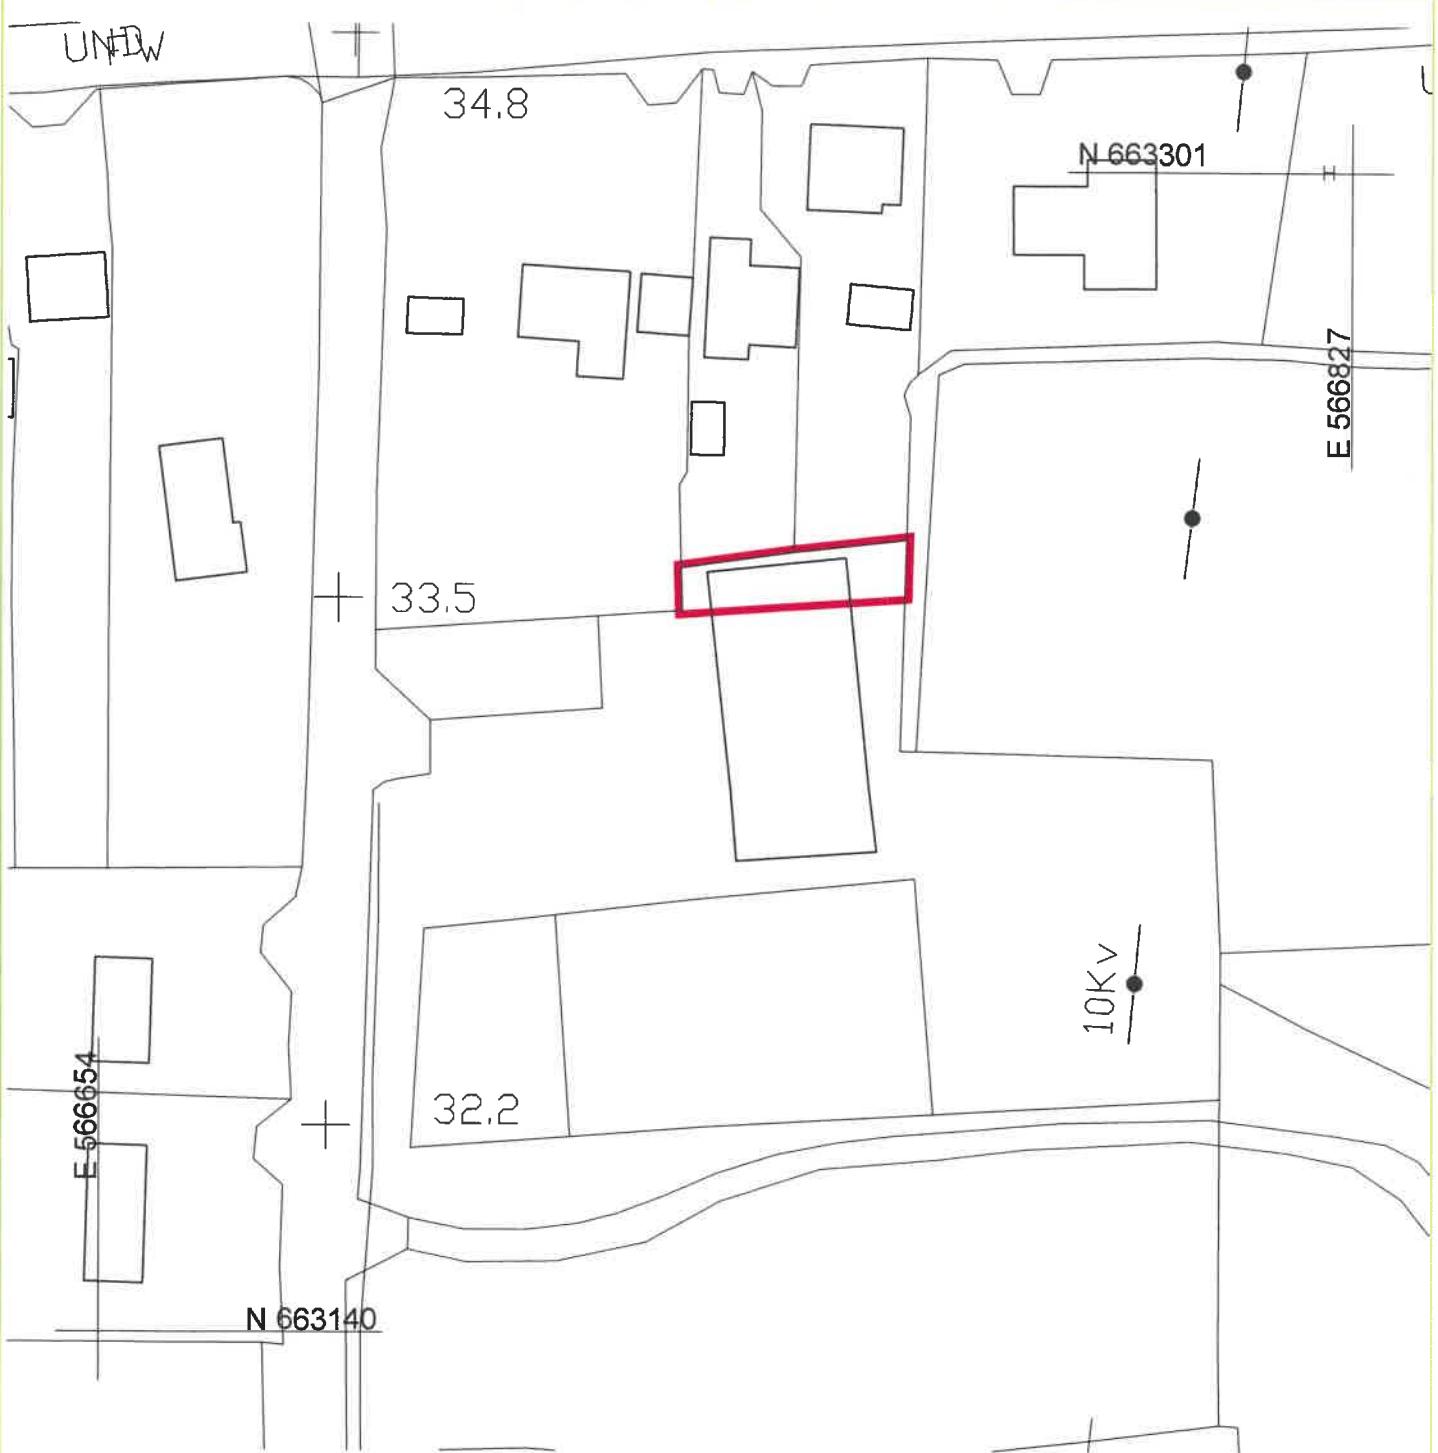

Note: Lands to be transferred into Tim Aherns name outlined in Red Above  
 Area of lands = 0.021Hectares  
 Lands form the complete contents of Folio LK67539F

### Site Location



Scale: 1:1000

C:\External Harddrive\Alice Hennessey\Tim Ahern, Clooncommons, Castleconnell\Land Transfer Map.DWG

Copyright © 2004  
 All rights reserved. This drawing  
 is the property of the author and  
 may not be reproduced in whole or  
 in part without the author's written  
 permission. It is the property of the  
 author and is not to be given to  
 anyone else without the author's  
 written permission.

DO NOT ARCHIVE & FILE THIS DRAWING  
 IT IS THE PROPERTY OF THE AUTHOR  
 AND IS NOT TO BE USED FOR ANY  
 OTHER PURPOSES, UNLESS THE AUTHOR  
 GIVES WRITTEN PERMISSION.



DATE	REV.	BY	CHECKED	DESCRIPTION

DATE	JULY 2020
SCALE	1:1000
DRAWN	BH
CHECKED	
JOB NO.	
FILE NAME	

PROJECT	Tim Ahern Clooncommons Castleconnell Land Registry
STAGE	DRAWING TITLE
	Land Transfer



Limerick City & County Council  
 MERCHANTS QUAY  
 LIMERICK  
 Tel. 061-407100  
 Fax 061-415266  
 Design & Delivery

DRAWING NO:	SHEET:	REVISION:
-	-	-