


©LIMERICK CITY & COUNTY COUNCIL.

- 1) THIS DRAWING IS THE PROPERTY OF LIMERICK CITY & COUNTY COUNCIL. IT IS A CONFIDENTIAL DOCUMENT AND MUST NOT BE COPIED, USED, OR ITS CONTENT DIVULGED WITHOUT PRIOR WRITTEN CONSENT.
- 2) ALL LEVELS ARE REFERRED TO ORDANCE SURVEY DATUM, MALIN HEAD.
- 3) DO NOT SCALE, USE FIGURED DIMENSIONS ONLY. IF IN DOUBT, ASK.
- 4) ORDANCE SURVEY IRELAND LICENCE NO. LIMERICK COUNTY CCMA 2019/09/CCMA COPYRIGHT GOVERNMENT OF IRELAND.

Roads Act 1993 , Road Regulations 1994 – Article 12 , Temporary Closure of Roads

Roads to be closed to Traffic and Parking	Periods of Road Closure	Period of Prohibition
<p>Local Lane off Shannon Street. (L-10343-2) From its junction with Shannon Street (R-527-21) for a distance of 54m in a Northeast direction (Into the Laneway) off Shannon Street only.</p> <p>Local access and egress for Residents & Businesses will be maintained at all times.</p>	<p>Each Day</p> <p>In the Period Commencing at 7:00pm to 12:00am (Midnight) from Wednesday 30th June to Monday 1st November 2021</p>	<p>Current Parking Prohibitions will remain in place on Local Lane off Shannon Street outside of proposed operating hours of Road Closure.</p>

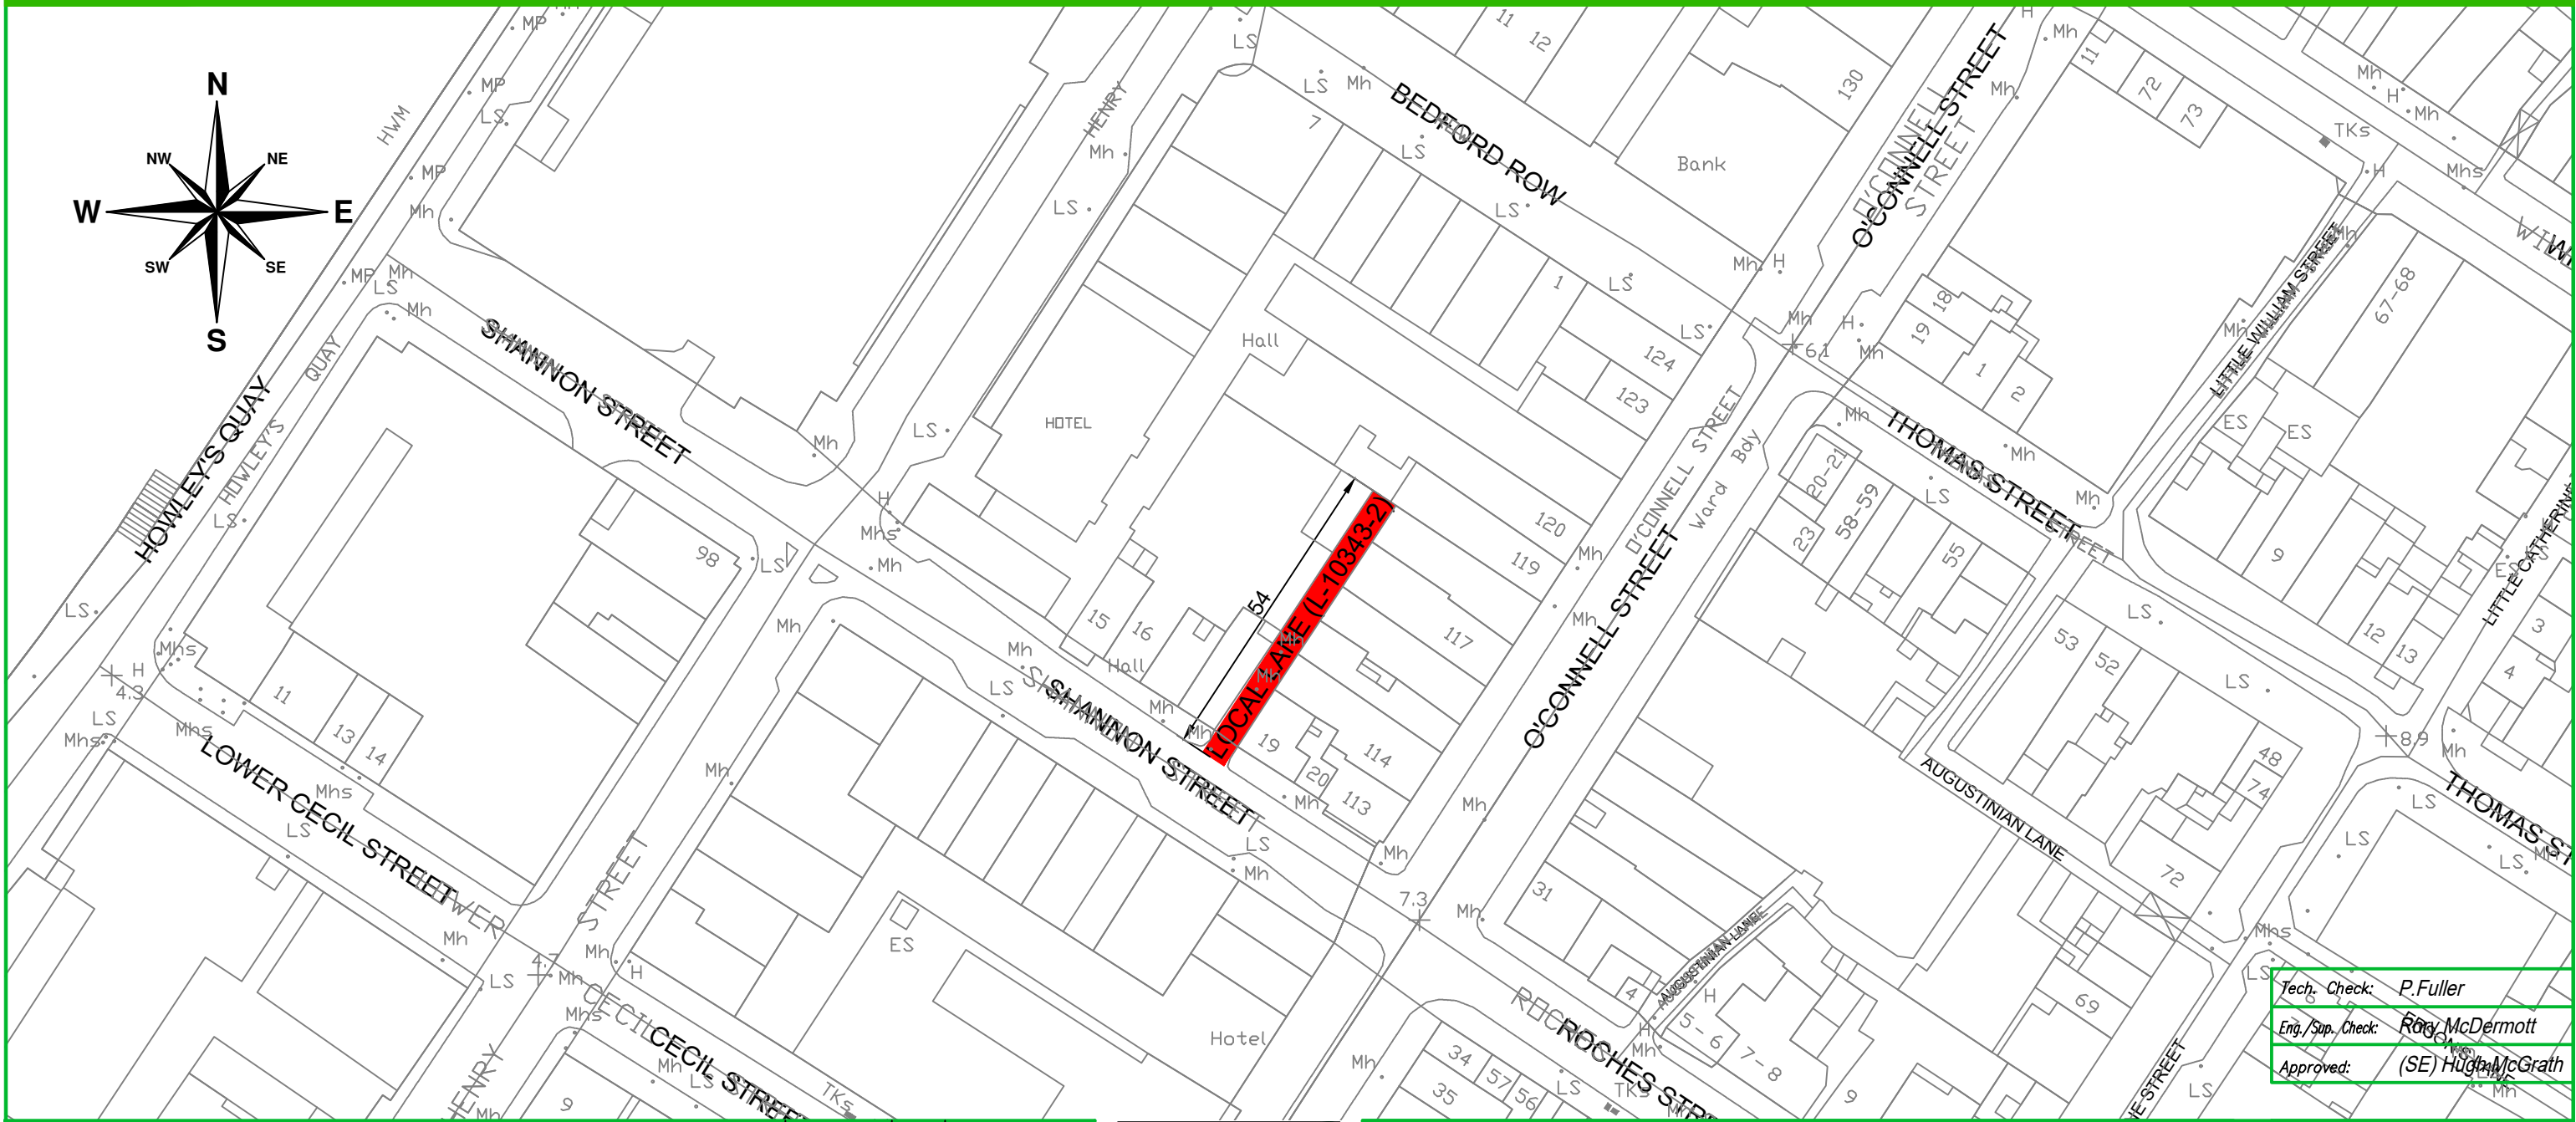

Tech. Check: P.Fuller
 Eng./Sup. Check: Roy McDermott
 Approved: (SE) Hugh McGrath

REV.	DESCRIPTION	BY	CKD	APP	DATE



Job: SERVICE OPERATIONS DIRECTORATE: ROAD CLOSURE
 Title: SITE LAYOUT OF ROAD CLOSURE: LOCAL LANE OFF SHANNON ST. (L-10343-2)

SERVICE OPERATIONS & MAINTENANCE (METROPOLITAN DISTRICT CITY)

- Taisteal agus Iompar Comhairle Cathrach & Contae Luimnigh Tuar an Dail Luimneach
- Service Operations & Maintenance North/Metro Limerick City and County Council Dooradoyle Limerick t: +353 (0) 61 556 000, www.limerick.ie/council

Stage: TRAFFIC INFORMATION
 Scale @A3: 1:1000
 Drawn: PF
 Date: 28.05.2021
 Drawing No: 2021-LANE OFF SHANNON ST. VO
 Rev: VO