


©LIMERICK CITY & COUNTY COUNCIL.

1) THIS DRAWING IS THE PROPERTY OF LIMERICK CITY & COUNTY COUNCIL. IT IS A CONFIDENTIAL DOCUMENT AND MUST NOT BE COPIED, USED, OR ITS CONTENT DIVULGED WITHOUT PRIOR WRITTEN CONSENT.

2) ALL LEVELS ARE REFERRED TO ORDANCE SURVEY DATUM, MALIN HEAD.


3) DO NOT SCALE, USE FIGURED DIMENSIONS ONLY. IF IN DOUBT, ASK.

4) ORDANCE SURVEY IRELAND LICENCE NO. LIMERICK COUNTY CCMA 2019/09/CCMA COPYRIGHT GOVERNMENT OF IRELAND.

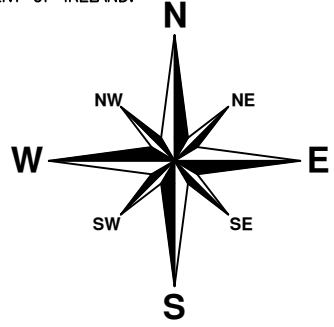

Roads Act 1993 , Road Regulations 1994 – Article 12 , Temporary Closure of Roads

Roads to be closed to Traffic and Parking	Periods of Road Closure	Period of Parking Current Prohibition
<p><b>Pery Square (L-10377-1)</b> From its junction with Harstonge Street (L-10376-2) to its junction with Barrington Street (L-10381-1).</p>	<p>Saturday 4th of December from 8:00am (08:00 hrs) to Sunday 5th of December 2021 8:00pm (20:00 hrs)</p>	<p>Current Parking Prohibitions will remain in place outside of operating times of Road Closure</p>
<p><b>Barrington Street (L-10381-1)</b> From its junction with Pery Square (L-10377-1) to its junction with Little Barrington Street (L-10382-1)</p>	<p>Saturday 4th of December from 8:00am (08:00 hrs) to Sunday 5th of December 2021 8:00pm (20:00 hrs)</p>	<p>Current Parking Prohibitions will remain in place outside of operating times of Road Closure</p>
<p><b>Diversions via Mallow Street (L-10367-4) &amp; O'Connell Street (R-526-9)</b></p>		

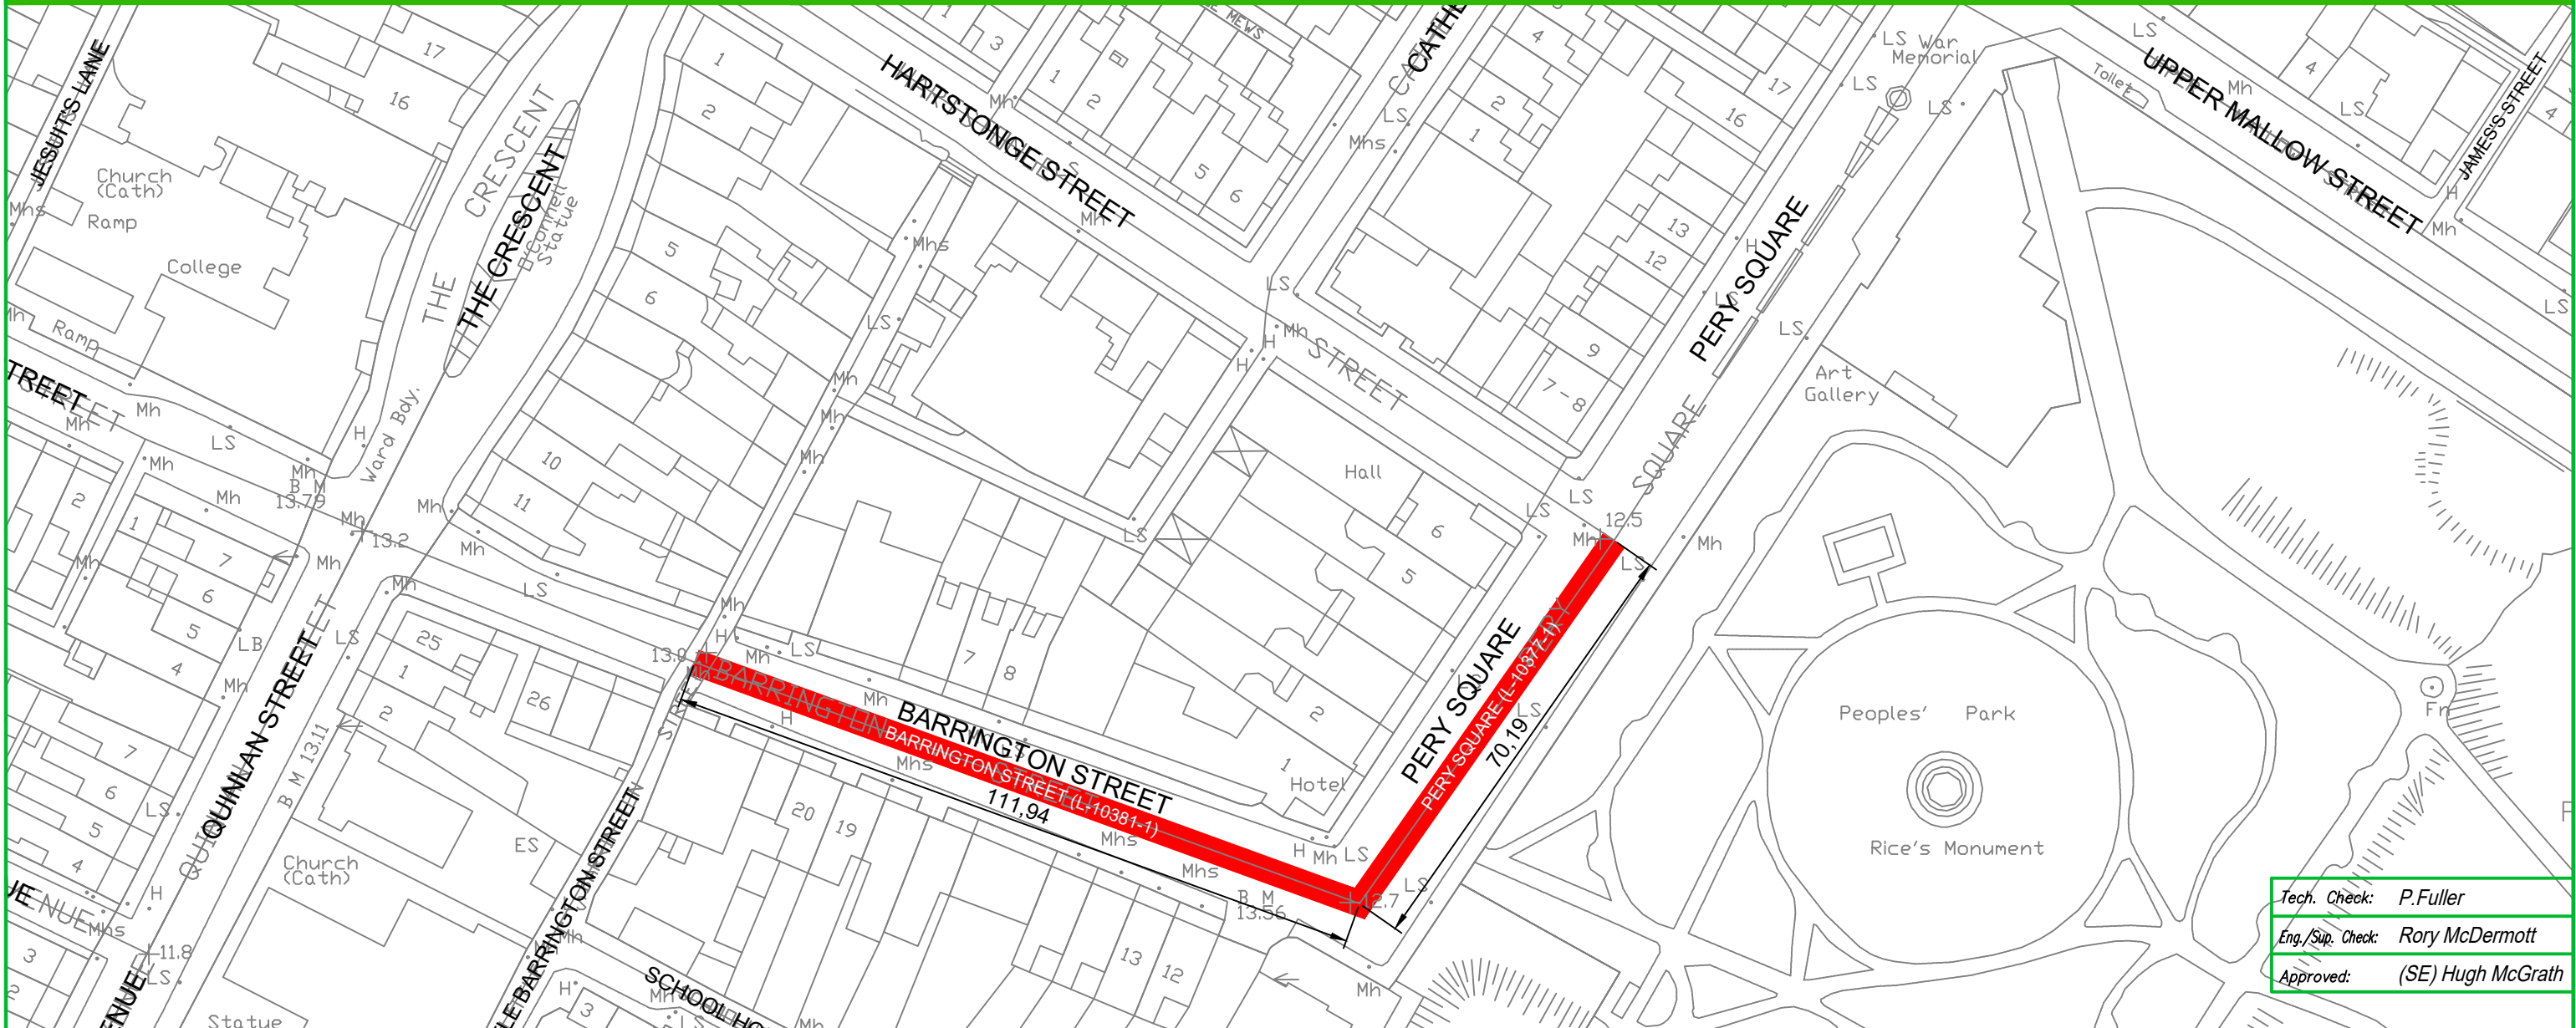

Tech. Check: P.Fuller  
 Eng./Sup. Check: Rory McDermott  
 Approved: (SE) Hugh McGrath

REV.	DESCRIPTION	BY	CKD	APP	DATE



Job: TRANSPORTATION & MOBILITY ROADS TRAFFIC & CLEANSING  
 Title: SITE LAYOUT OF ROAD CLOSURE: NICHOLAS STREET (L-11508-12) NIGHT MARKET

TRANSPORTATION & MOBILITY ROADS / TRAFFIC (METROPOLITAN DISTRICT CITY)

• Taisteal agus Iompar  
 Comhairle Cathrach & Contae Luimnigh  
 Tuar an Dail  
 Luimneach  
 • Service Operations & Maintenance North/Metro  
 Limerick City and County Council  
 Dooradoyle  
 Limerick  
 t: +353 (0) 61 556 000, www.limerick.ie/council

Stage: INFORMATION  
 Scale @A3: 1:1000  
 Drawn: PF  
 Date: 01.11.2021  
 Drawing No: 2021-NICHOLAS ST. VO  
 Rev: