## COMHAIRLE CATHRACH AGUS CONTAE LUIMNIGH LIMERICK CITY AND COUNTY COUNCIL

Merchant's Quay, Limerick.

14th March 2022

## TO: THE MAYOR AND EACH MEMBER OF LIMERICK CITY AND COUNTY COUNCIL

## A Chomhairleoir, a chara,

Notice is hereby given, in accordance with the provisions of Section 183 of the Local Government Act, 2001 (as amended) and Section 211 of the Planning and Development Act, 2000 (as amended), of the intention of the Council to dispose of the property described hereunder on the conditions specified.

Land:

1 Fairhill, Rathkeale, Co. Limerick.

Person from whom acquired:

Limerick County Council

Person to whom the land is to be

Michael & Bridget O' Brien

disposed:

Consideration:

€1.00

Covenants / Conditions / Agreements:

The disposal will be by way of Deed of Transfer of the interest of Limerick City & County Council in the property in order to regularise the original disposal of the property under Tenant Purchase in 1997 which was not finalised.

The Council shall resolve at a Meeting held after the expiration of ten days after the day on which this Notice is sent or delivered, that the disposal:


- (1) Shall not be carried out, or
- (2) Shall be carried out in accordance with terms specified in the Resolution.

If the Council does not pass a Resolution to either effect, the disposal may be carried out in accordance with the terms of this Notice.

Is mise le meas,

GORDON DALY

**DIRECTOR OF SERVICE** 

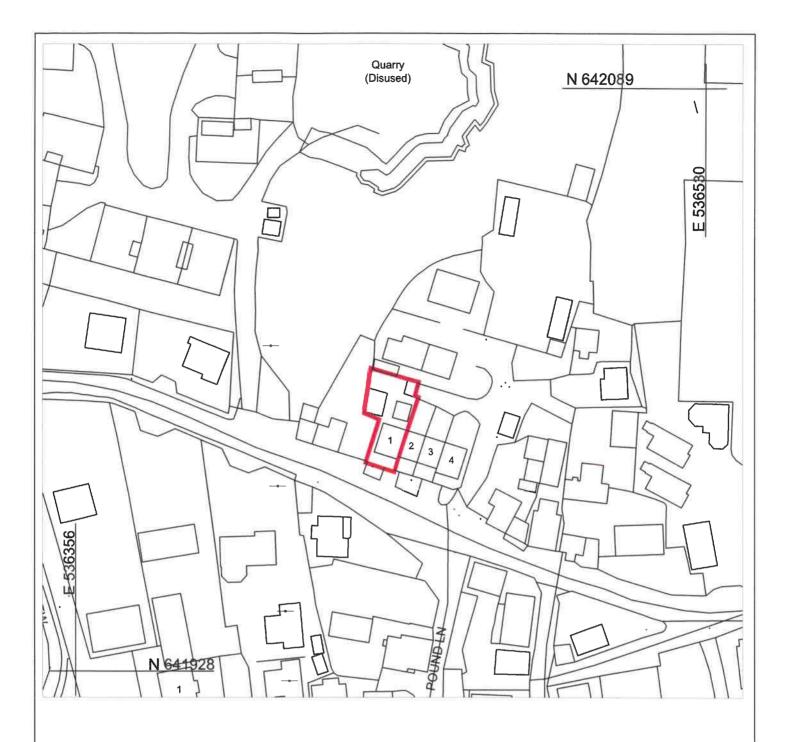

Note: Lands to be transferred form part of Limerick City & County Council's Folio LK724751 outlined in Red Above Area of lands to be transferred = 0.024Hectares



©Ordnance Survey Ireland/Govt. of Ireland 2021/OSi\_NMA\_141

COPYRIGHT: The design and details shown on this drawing are applicable to their project only and may not be reproduced in whole or in part or be used for any other project or purpose without the written permission of Limerick City and County Council with whom copyright resides.	REVI	SIC	ONS			Comhairle Cathrach & Contrae Lutimerigh Limerick City & County Council Limerick City and County Council Property & Community Facilities	PROJECT: Proposed Disposal I Rathkeale Co. Limel STAGE: PRAI Registration		ill
DO NOT SCALE from this drawing. Use figured dimensions. Contractor to check all dimensions on sile prior to commencement of works. Any discrepancies are to be referred to the ARCHITECT.						Barrow House, Michael St, Limerick	DRAWING TITLE: Transfer Map		
						SCALE: 1:1000			
						DRAWN: BB	DD MARKIO NO	Taures a.m.	
	14/02/22	Α	ВВ	4	change to front boundary to reflect folio	CHECKED: BH	DRAWING NO:	SHEET SIZE:	
	DATE REV. BY. CH. DESCRIPTION					JOB NO: -	AG/5070	A4	A