



Our Ref: 0000_12_00219

5th April 2022

The Cathaoirleach and Each Member of the Metropolitan District of Limerick

**RE: Adare/Limerick Road Scheme
Disposal of 0.1 Ha. at Ballycarrane, Patrickswell to Millennium Machinery Limited,
Millennium House, Athlone Road Industrial Estate, Ballymahon, Co. Longford**

A Chomhairleoir, a chara,

I refer to the above road scheme which has been completed for many years.


I want to confirm that land measuring 0.1 ha at Ballycarrane, Patrickswell as outlined in red on attached map is not required by the Council. It is proposed to dispose of this portion of land to Millennium Machinery Limited of Millennium House, Athlone Road Industrial Estate, Ballymahon, Co. Longford.

It is the intention of the Mid West National Road Design Office to place a Section 183 resolution on the agenda of the next meeting of Limerick City and County Council recommending the disposal of the above land measuring 0.1 ha to Millennium Machinery Limited of Millennium House, Athlone Road Industrial Estate, Ballymahon, Co. Longford.

The consideration is €1 in this case. A wayleave over the property shall be retained to access services to this land.

Is mise le meas,

TIM FITZGERALD
SENIOR ENGINEER

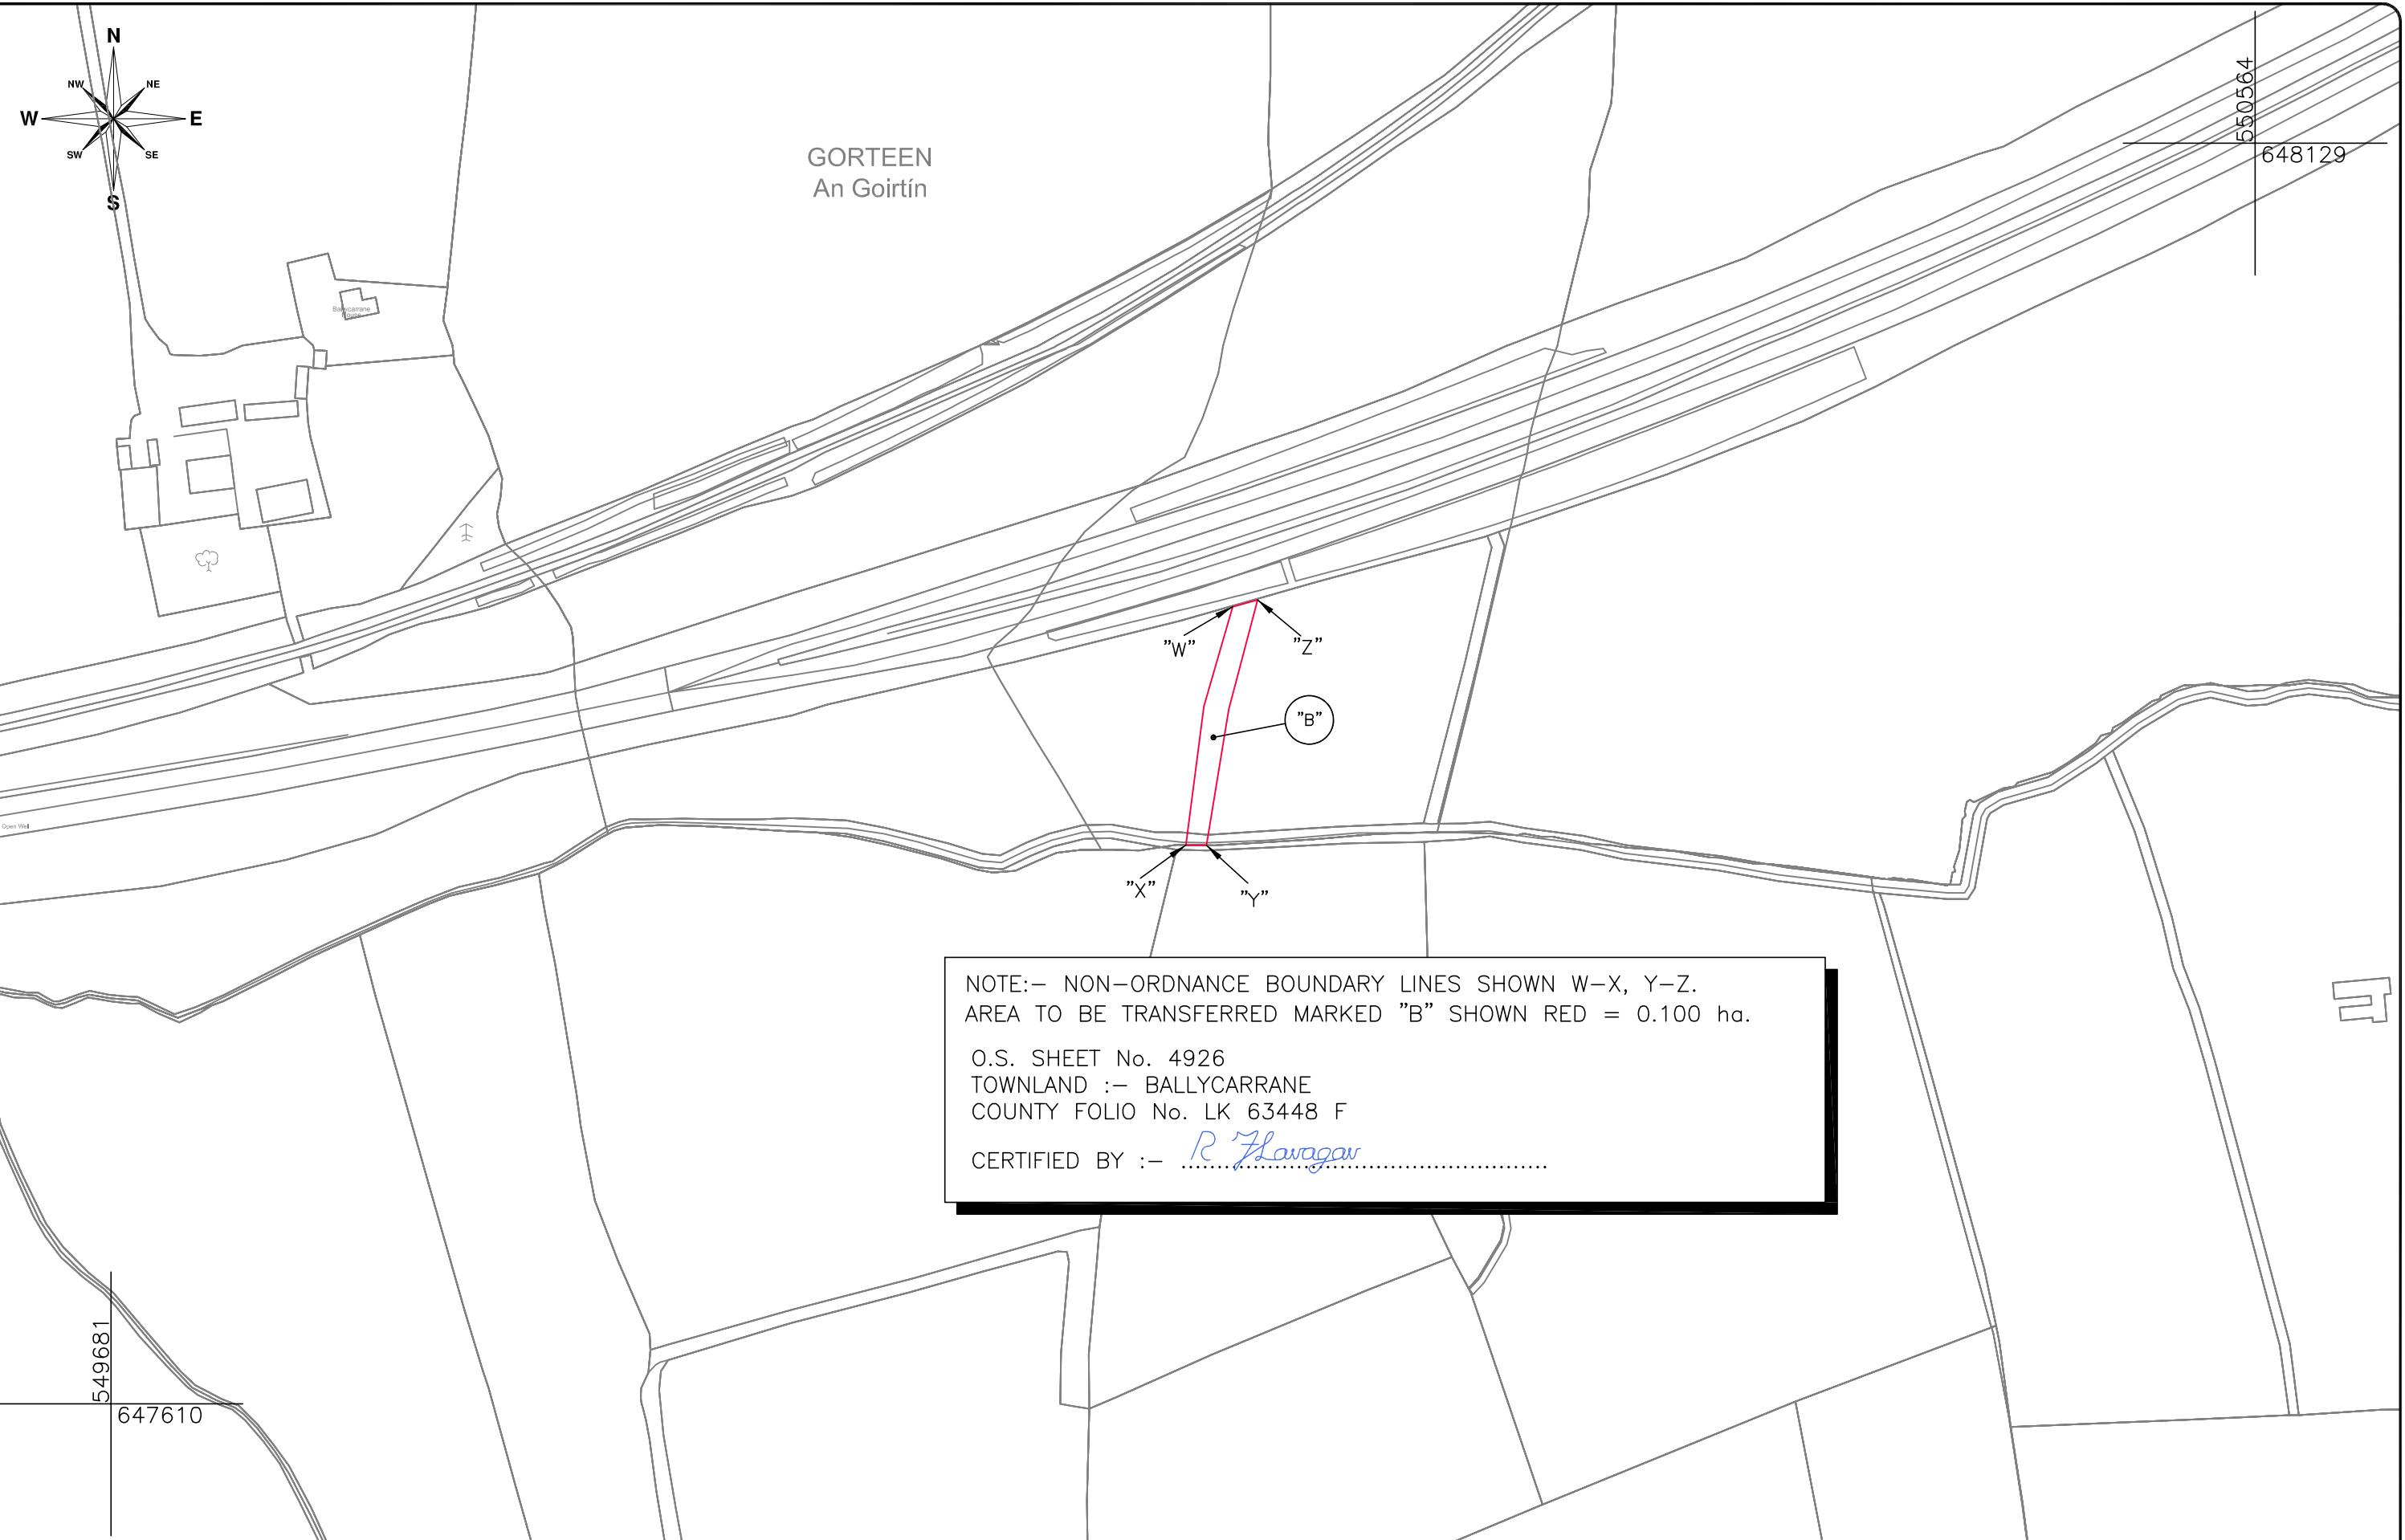

CORPORATE HEADQUARTERS,
LIMERICK CITY AND
COUNTY COUNCIL,
MERCHANTS QUAY,
LIMERICK.
TEL 353 61 556000



NOTE:—
1) THIS DRAWING IS THE PROPERTY OF LIMERICK CITY & COUNTY COUNCIL. IT IS A CONFIDENTIAL DOCUMENT AND MUST NOT BE COPIED, USED, OR ITS CONTENT DIVULGED WITHOUT PRIOR WRITTEN CONSENT.
2) ALL LEVELS ARE REFERRED TO ORDNANCE SURVEY DAYMARK.
3) DO NOT SCALE; USE FIGURED DIMENSIONS ONLY.
4) IF IN DOUBT, ASK.
5) ORDNANCE SURVEY IRELAND LICENCE No. 2022/09/CCMA/LIMERICK CITY & COUNTY COUNCIL COPYRIGHT GOVERNMENT OF IRELAND.

Rev.	Description	By	Chk.	App.	Date
0	ISSUED FOR LAND DISPOSAL	R.F.	G.C.	T.F.	07.02.22
A	ISSUED FOR LAND DISPOSAL — GENERAL UPDATE	<i>R.F.</i>	<i>G.C.</i>	<i>T.F.</i>	23.02.22

Project: N21/N20/N24/N7 ADARE/ANNACOTTY					
Title: LAND DISPOSAL FROM LIMERICK CITY & COUNTY COUNCIL TO MILLENNIUM MACHINERY LIMITED "B" BALLYCARRANE					
Designed:	R.D.O.	R.F.	Stage:	LAND DISPOSAL	TII Project Ref. No.
Drawn:	<i>R.F.</i>	<i>R.F.</i>	Scale:	1:2500	LC/99/130
Checked:	<i>G.C.</i>	<i>G.C.</i>	Date:	01.02.22	0000/12/0028
					Revision: A