

**COMHAIRLE CATHRACH AGUS CONTAE LUIMNIGH
LIMERICK CITY AND COUNTY COUNCIL**

**Merchant's Quay,
Limerick.**

17th October 2022

TO: THE MAYOR AND EACH MEMBER OF LIMERICK CITY AND COUNTY COUNCIL

A Chomhairleoir, a chara,

Notice is hereby given, in accordance with the provisions of Section 183 of the Local Government Act, 2001 (as amended) and Section 211 of the Planning and Development Act, 2000 (as amended), of the intention of the Council to transfer of the property described hereunder on the conditions specified.

Land:	Folio LK14569F adjoining 55 College Avenue, Moyross.
Entity to be transferred from:	LCCC
Person / Entity whom the land is to be transferred to:	Robert & Margaret Kelly, 55 College Avenue, Moyross. That the leasehold part of folio LK6683L outlined in red and the freehold part of LK 24525 to be transferred to LK 14569F
Consideration:	N/A
Covenants / Conditions / Agreements:	The transfer will be by way of Deed of Transfer of the interest of Limerick City & County Council in the property.


The Council shall resolve at a Meeting held after the expiration of ten days after the day on which this Notice is sent or delivered, that the transfer:

- (1) Shall not be carried out, or
- (2) Shall be carried out in accordance with terms specified in the Resolution.

If the Council does not pass a Resolution to either effect, the transfer may be carried out in accordance with the terms of this Notice.

Is mise le meas,


GORDON DALY
DIRECTOR OF SERVICE

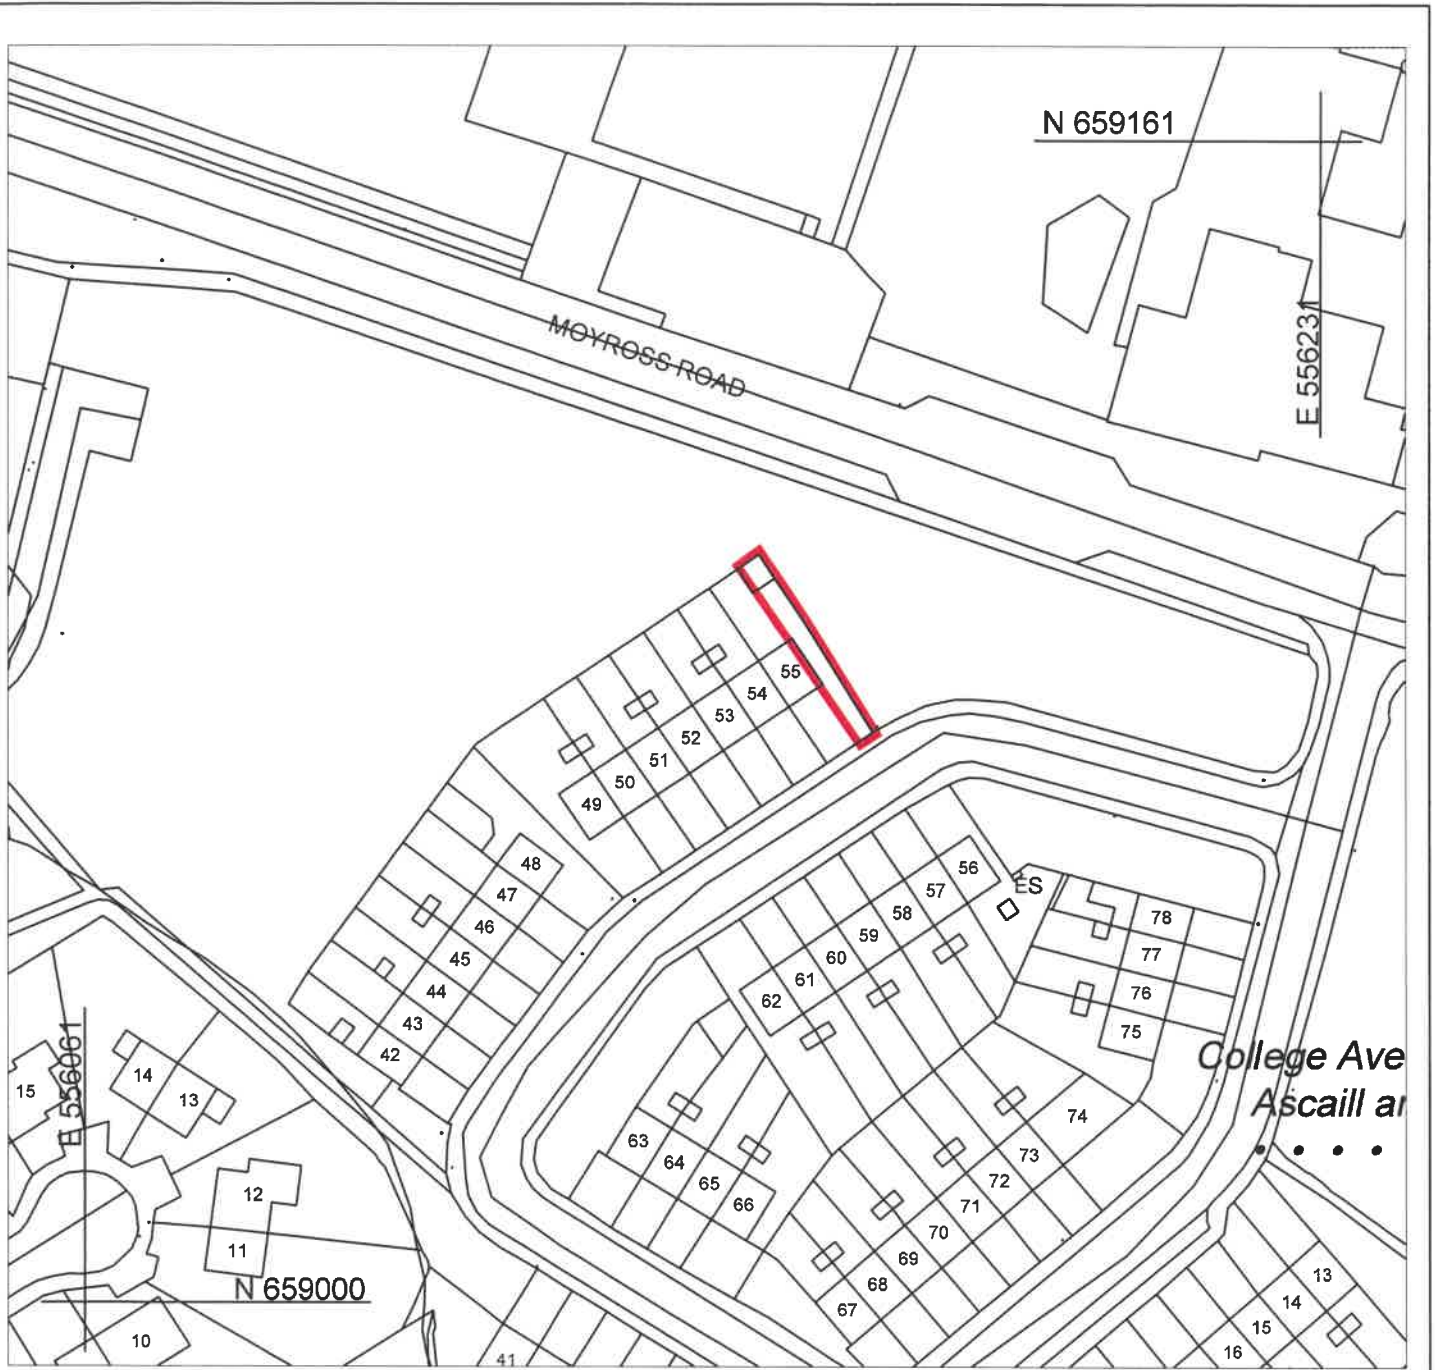

NOTE: Entire Leasehold in Folio LK6683L outlined in Red to be transferred into adjacent Folio LK14569F.
 Portion of Folio LK24525 outlined in Red also to be transferred into Folio LK14569F.
 Red outline shown above encompasses an area of 71m²/0.017 Acres




© Ordnance Survey Ireland/Govt. of Ireland 2021/OSi_NMA_141

COPYRIGHT:
 The design and details shown on this drawing are applicable to their project only and may not be reproduced in whole or in part or be used for any other project or purpose without the written permission of Limerick City and County Council with whom copyright resides.

DO NOT SCALE from this drawing. Use figured dimensions. Contractor to check all dimensions on site prior to commencement of works. Any discrepancies are to be referred to the ARCHITECT.

REVISIONS

DATE	REV. BY.	CH.	DESCRIPTION
12-05-22	A	BH	- Text changed as per GKR request


 Comhairle Cathrach & Contae Luimnigh
 Limerick City & County Council
Limerick City and County Council
 Property & Community Facilities
 Barrow House, Michael St, Limerick

DATE: 04-01-2022
 SCALE: 1:1000
 DRAWN: BB
 CHECKED: BH
 JOB NO: -

PROJECT:
 Proposal Disposal at 55 College Avenue, Moyross
STAGE:
 Rectification of title
DRAWING TITLE:
 Transfer of Ownership

DRAWING NO:
 AG/5060
SHEET SIZE:
 A4
REVISION:
 A