


CYAL50252568
© Ordnance Survey Ireland/Government of Ireland.

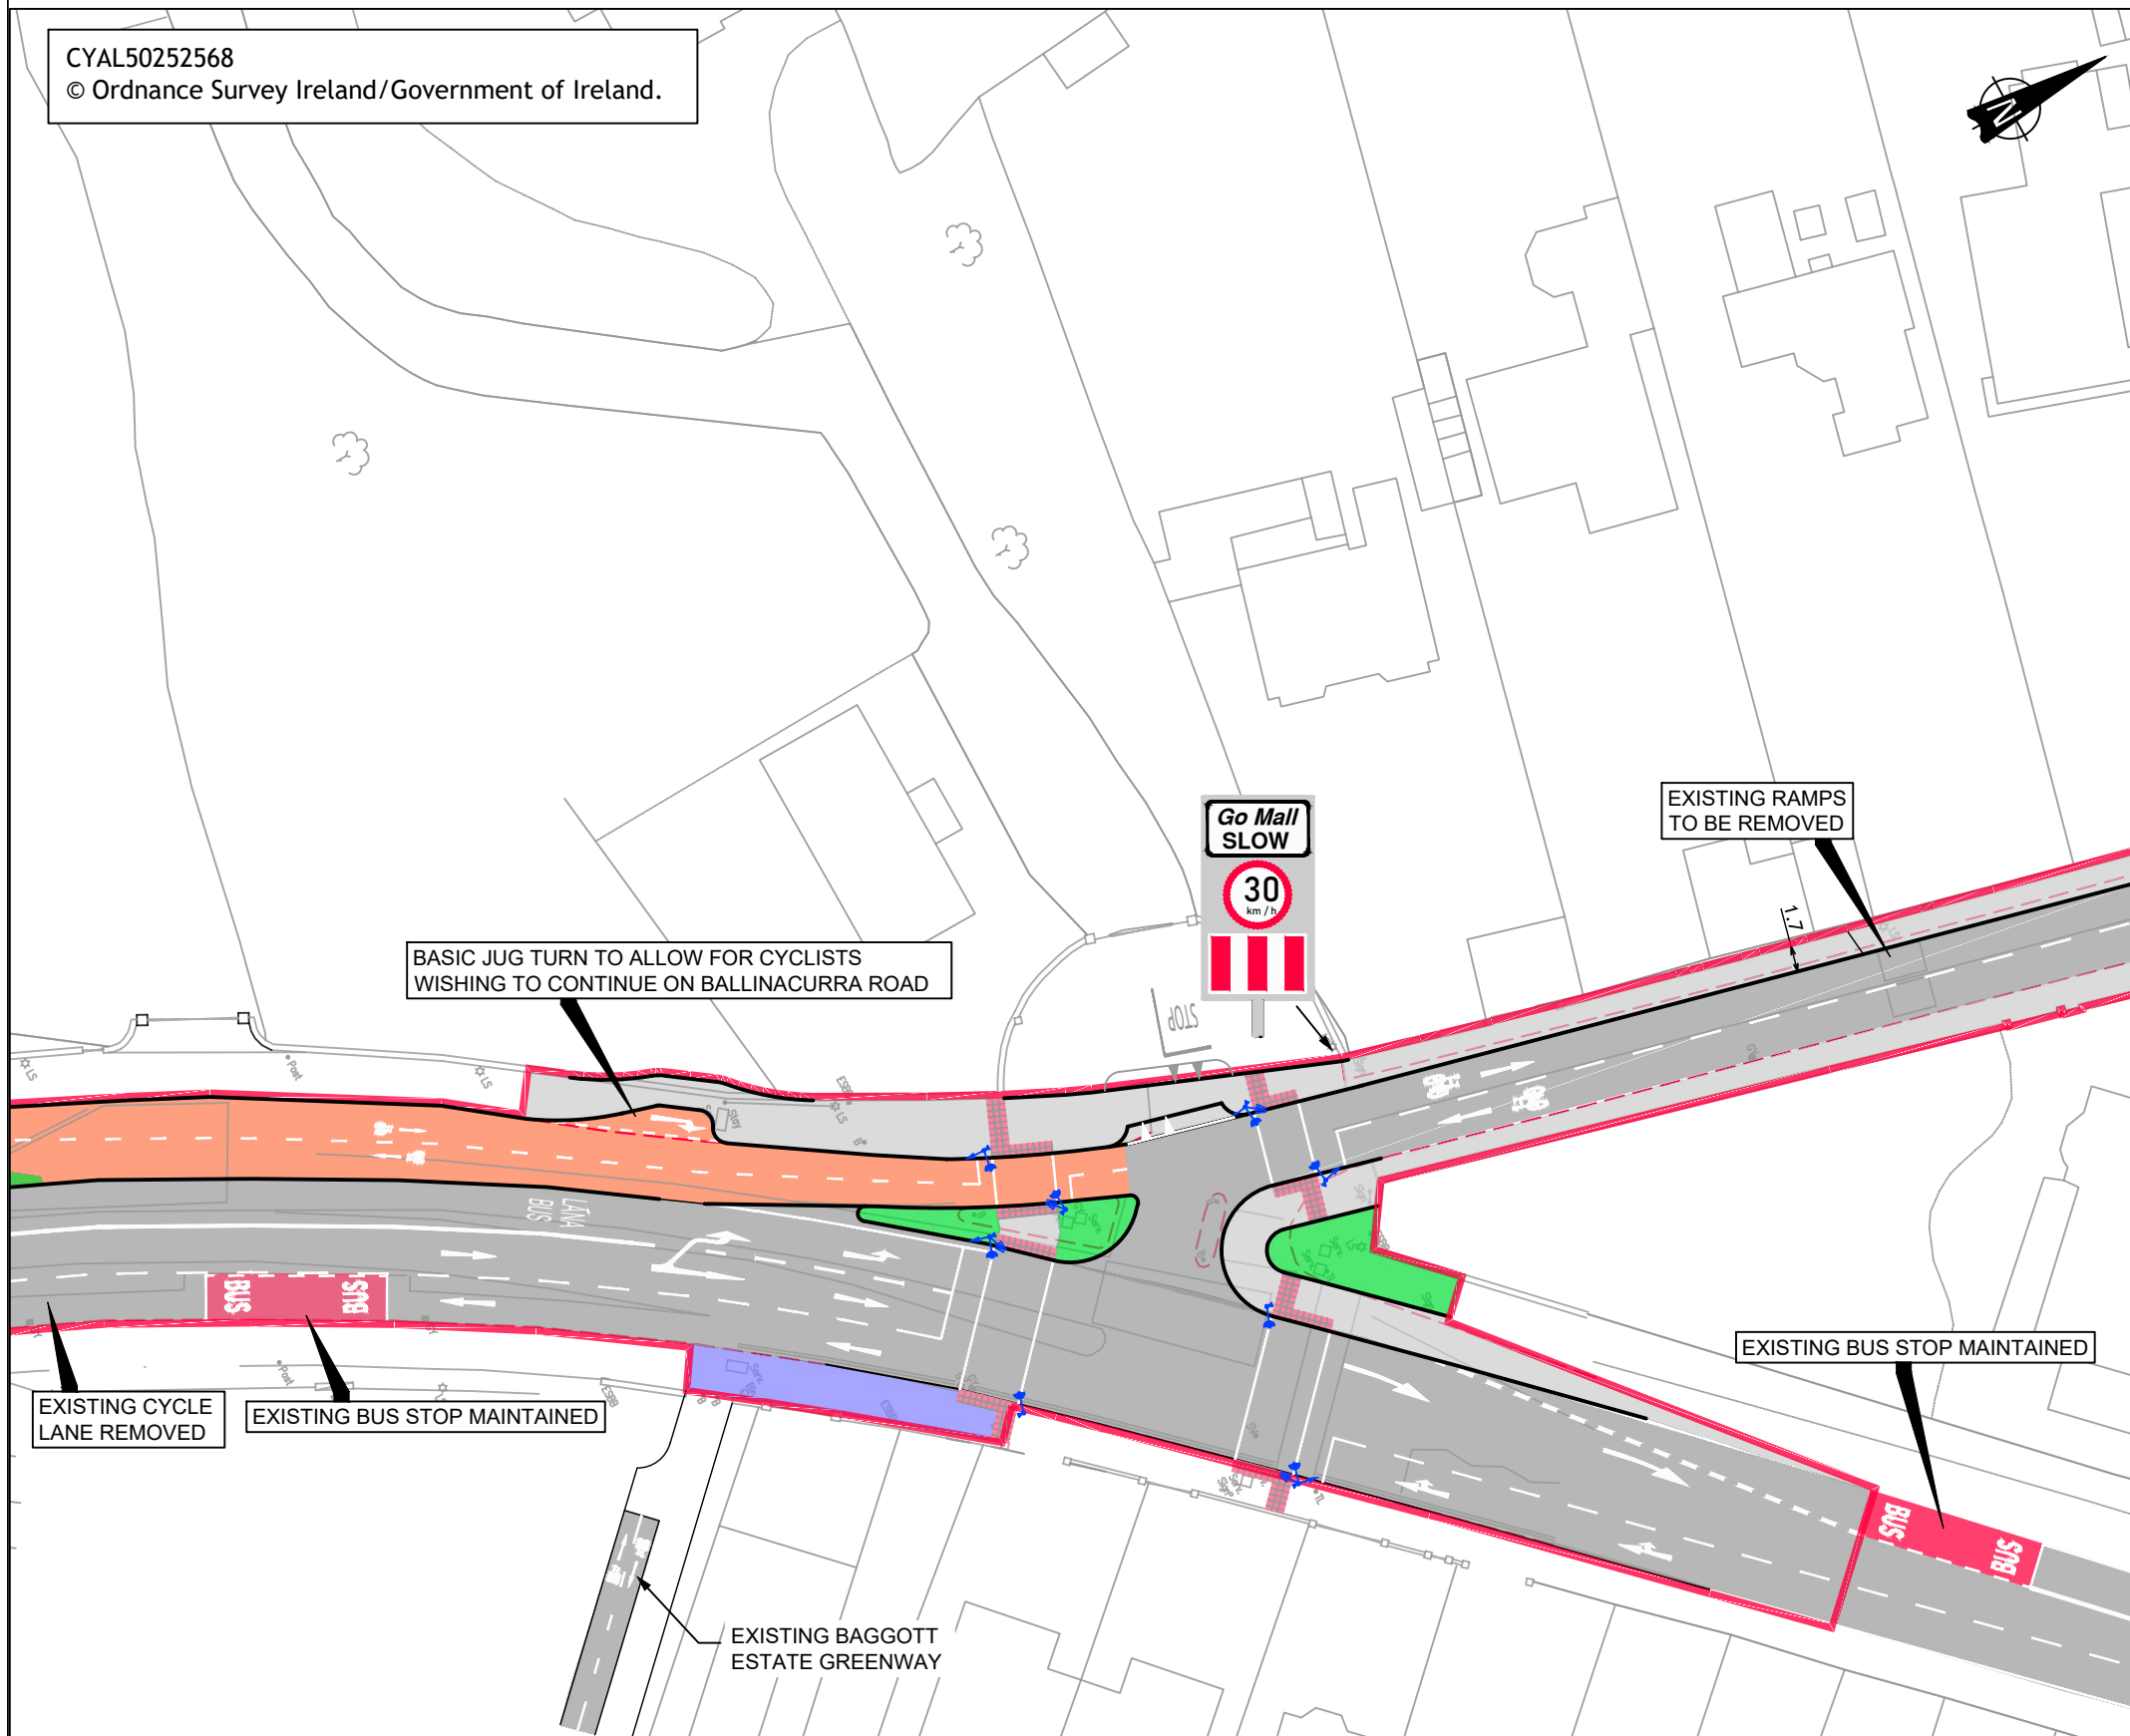

ROAD MARKING AND SIGNAGE LEGEND	
DESCRIPTION	*DTTSM REF
CARRIAGEWAY	
YELLOW BOX MARKINGS	
PROPOSED TWO-WAY CYCLE TRACK	
FOOTPATH	
PROPOSED SHARED SURFACE <i>REFER TO LANDSCAPE ARCHITECTS DRAWINGS FOR FINAL DETAILS</i>	
PARKING AREA	
PROPOSED LANDSCAPED AREA <i>POSSIBLE OPPORTUNITY FOR SuDS MEASURES REFER TO LANDSCAPE ARCHITECTS DRAWINGS FOR FINAL DETAILS</i>	
PROPOSED RAISED TABLE JUNCTION	
PROPOSED BOLLARDS	
PROPOSED KERB LINE	
PROPOSED BIKE PARKING STAND	
EXISTING KERB LINE	
EXISTING ROAD GULLY	
EXTENT OF WORKS	

*DTTSM: DEPARTMENT OF TRANSPORT TRAFFIC SIGNS MANUAL

- NOTES:**
- SIGNAGE TO BE CONFIRMED AT DETAILED DESIGN STAGE
ALL ROAD SIGNAGE TO COMPLY WITH THE DEPARTMENT OF TRANSPORT TRAFFIC SIGNS MANUAL
 - SIGN POLES MAX. DIAMETER 89mm.
WHERE PEDESTRIANS ARE LIKELY TO WALK UNDER THE SIGN, THE DESIRABLE MOUNTING HEIGHT IS 2300mm. WHERE CYCLISTS ARE LIKELY TO PASS UNDER THE SIGN, THE DESIRABLE MOUNTING HEIGHT IS 2500mm
 - RETENTION SOCKETS TO BE USED ON ALL SIGN POLES
 - ALL ROAD SIGNAGE TO BE AGREED WITH THE LOCAL AUTHORITY
 - LOCATION OF SIGNAGE TO BE AGREED, ON SITE, WITH THE LOCAL AUTHORITY BEFORE ERECTING.
 - REFER TO DRAWINGS FOR LOCATIONS OF TACTILE PAVING
 - PROPOSED BESPOKE LEFT-TURN YIELD SIGNAGE

EXISTING TOPOGRAPHICAL SURVEY TAKEN FROM DRAWINGS 22-382-01 to 18 (DATED 08-12-2022)

© PUNCH Consulting Engineers

This drawing and any design hereon is the copyright of the Consultants and must not be reproduced without their written consent. All drawings remain the property of the Consultants. Figured dimension only to be taken from this drawing. Consultants to be informed immediately of any discrepancies before work proceeds.



Client:

Comhairle Cathrach & Contae Lúthmáigh
Limerick City & County Council

PUNCH
consulting engineers

Dublin | Limerick | Cork | Galway | Glasgow

97 Henry Street, Limerick, V94 YC2H
t +353 61 221 200 | w punchconsulting.com

Project: SOUTH CIRCULAR ROAD TO BISHOPS QUAY CYCLE SCHEME				
Title: AMENDMENT 1 - SIGNALISATION OF BALLINACURRA/SCR JUNCTION				
Drawn: S Buckley	Date drawn: December 2022	Technician Check: S Buckley	Engineer Check: J Tiernan	Approved: J Tiernan
Project No: 211101	Model Ref: 211101-PUNCH-02-XX-M2-C-0421-0426		Drawing Status: A0	
Scale @ A3: 1:500	Document No: 211101-PUNCH-02-XX-DR-C-0421			Revision No: C03