

Comhairle Cathrach
& Contae **Luimnigh**

Limerick City
& County Council

Seirbhísí Tacaíochta Tithíochta,
Comhairle Cathrach agus Contae Luimnigh,
Ceanncheathrú Chorporáideach,
Cé na gCeannaithe,
Luimneach

Housing Support Services,
Limerick City and County Council,
Corporate Headquarters,
Merchants Quay,
Limerick

EIRCODE V94 EH90

t: +353 (0) 61 556 000

14th December 2023

To: The Cathaoirleach and Each Member of the Municipal District of Adare/Rathkeale.

Re: Disposal of land

A Chomhairleoir, a chara,

John Cooke Solicitors wrote in with regard to an error when this property was originally vested in 1967. The registered owners are only registered to a small part of the property while the property and garden is still registered to Limerick City and County Council.


Our technician has looked over the correspondence and is in agreement that the transfer of 0.032 acres/0.01294 hectares from folio LK4965 which is registered to Limerick City and County Council can be made to John and Christopher O' Dwyer.

It is the intention to bring the Section 183 Notice to full Council for approval.

1. Disposal of part of folio LK4965 measuring 0.032 acres/0.01294 hectares, located at 4 High Street, Croom, Co. Limerick to John and Christopher O' Dwyer. (Property is outlined in red on attached map)

Is mise le meas

Joe McDonald,
Senior Staff Officer
Housing Support Services

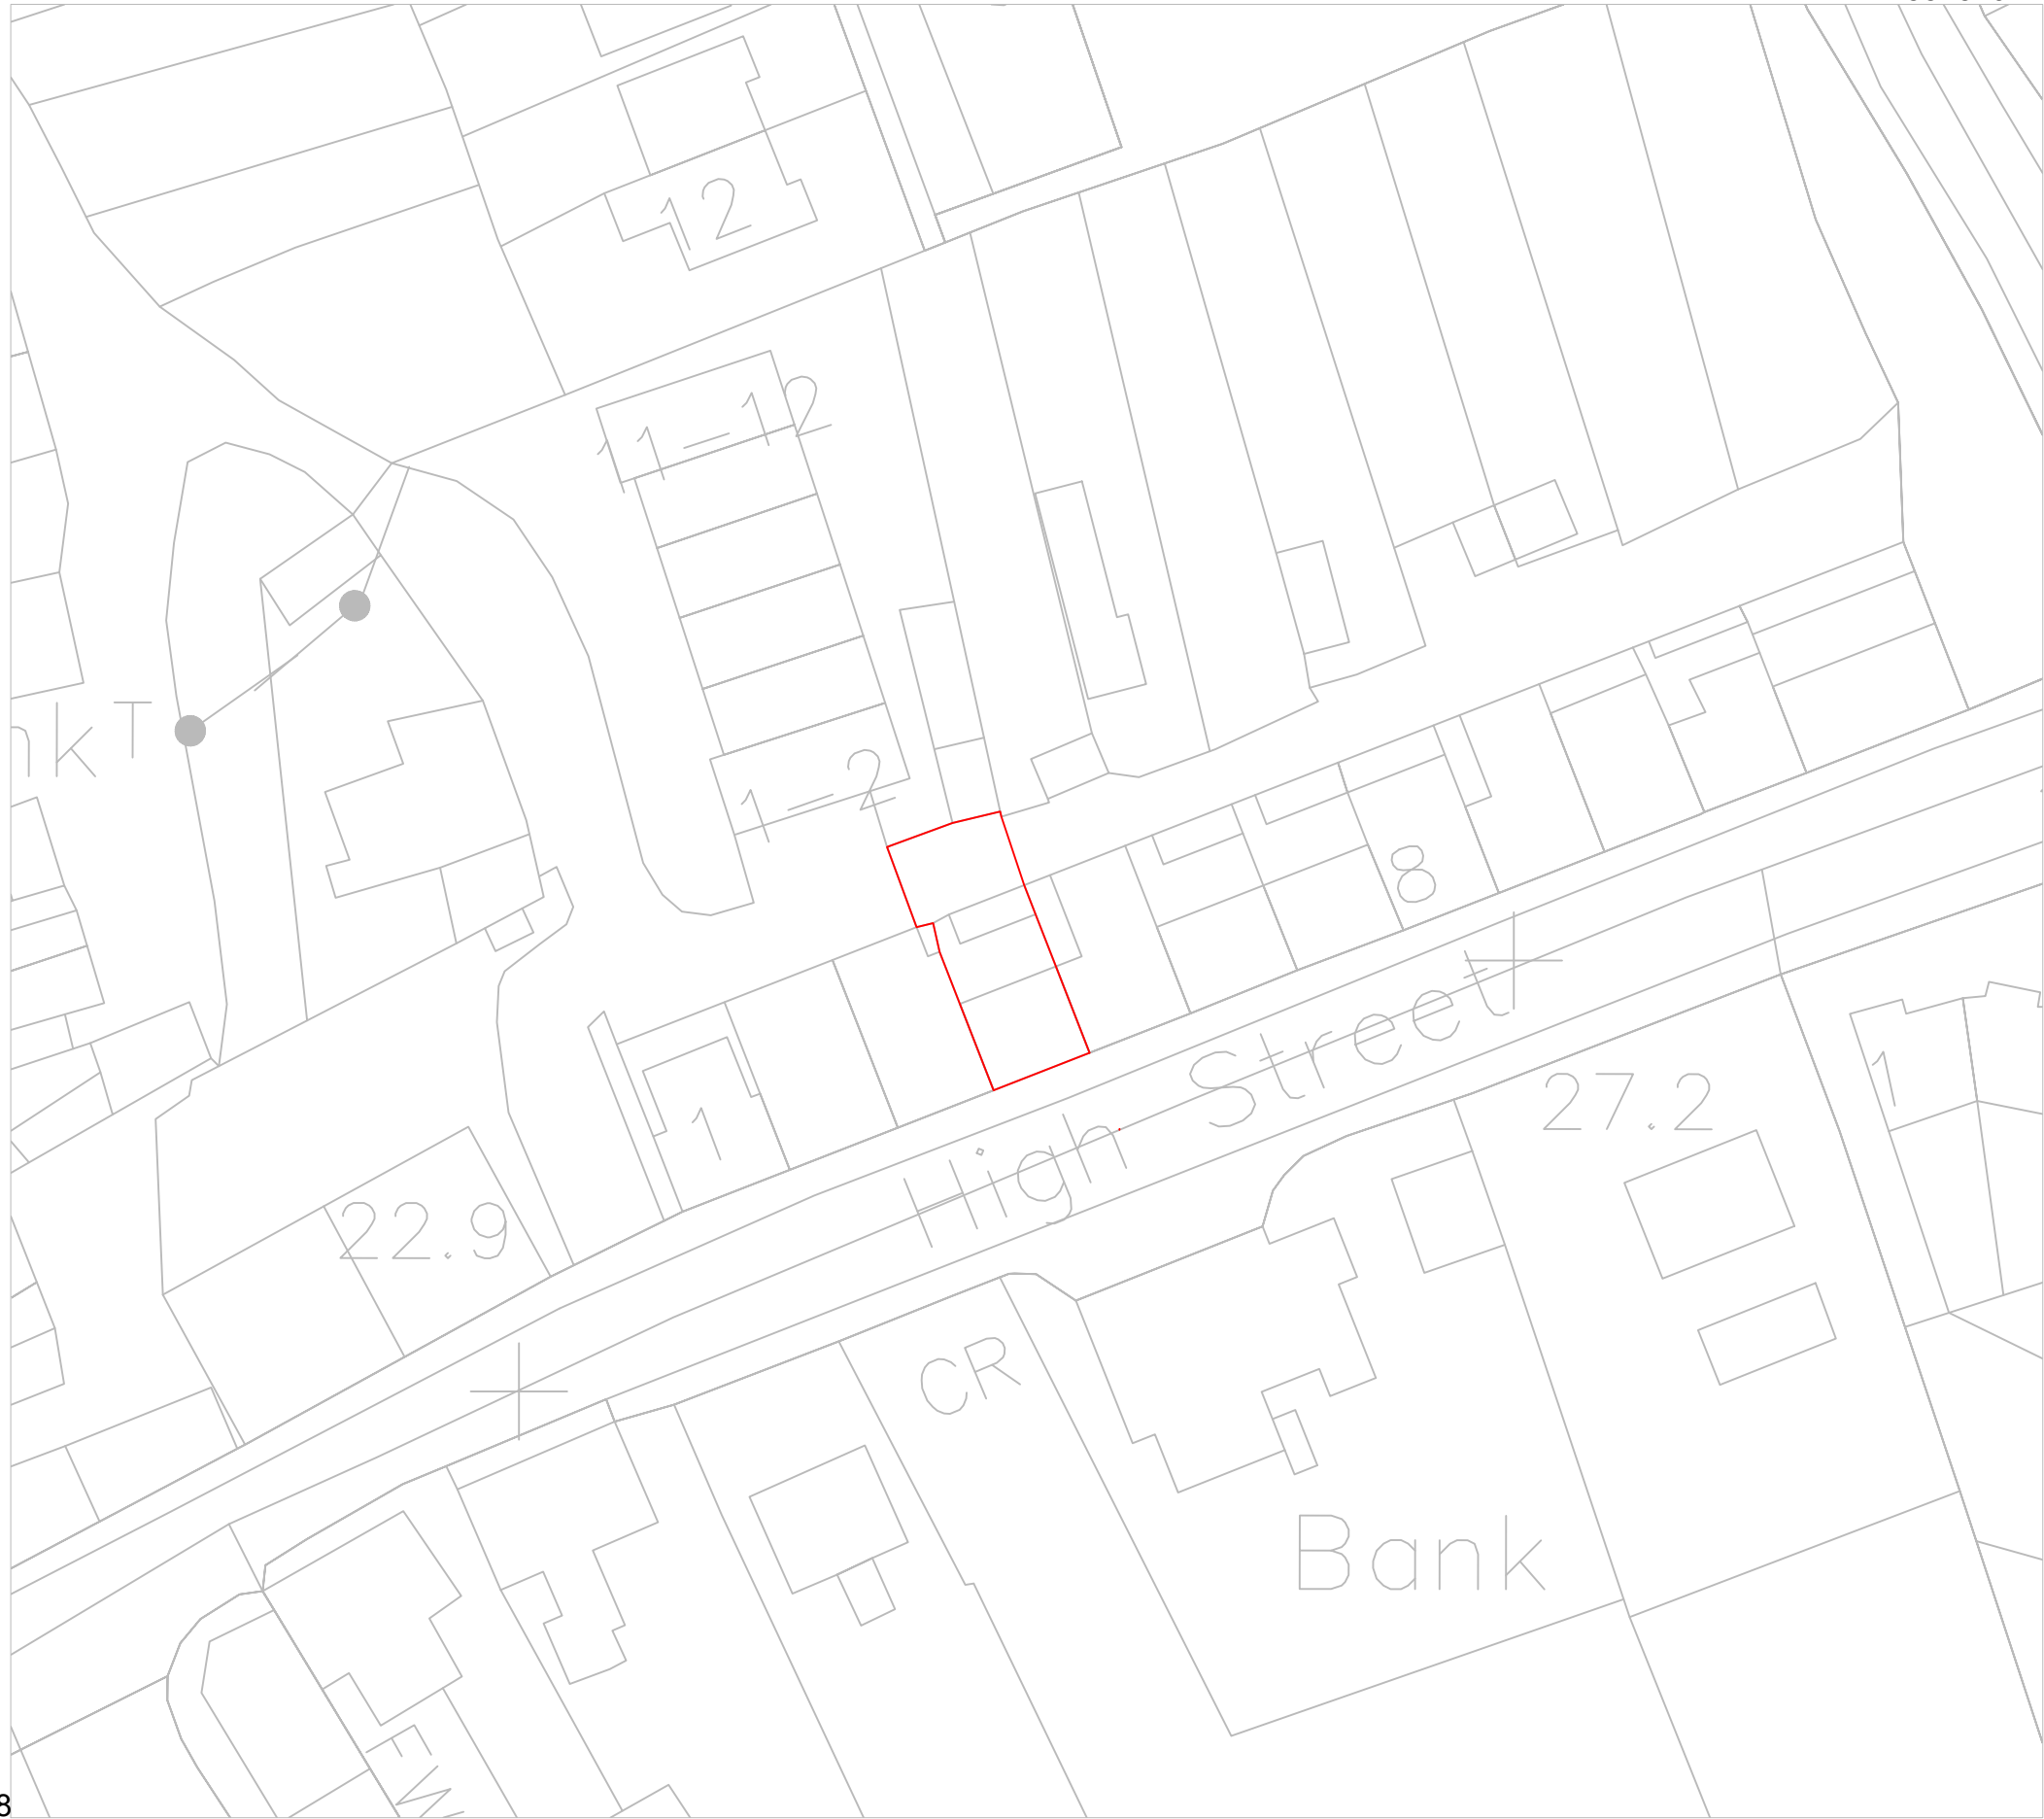

COPYRIGHT:
The design and details shown on this drawing are applicable to their project only and may not be reproduced in whole or in part or be used for any other project or purpose without the written permission of Limerick City and County Council with whom copyright resides.

DO NOT SCALE from this drawing. Use figured dimensions.
Contractor to check all dimensions on site prior to commencement of works. Any discrepancies are to be referred to the ARCHITECT.

Site Boundaries: _____

© National Mapping Division of Tailte Éireann . All rights reserved. Licence number CYAL50252415

REVISIONS

-	-	-	-	-

DATE	REV	BY	CH	DESCRIPTION
------	-----	----	----	-------------



Limerick City and County Council
Housing Construction.
First Floor, Dooradoyle,
Co Limerick.

PROJECT: 4 High Street Croom, County Limerick V35 CX39.

STAGE: Land transfer Map. From FOLIO LK 4965.

DRAWING TITLE:
Land registry compliant map; 4 High Street croom Co Limerick.

DATE: 27/11/2023.	Tailte Ireland sheet NO: 5046-B.	
SCALE: 1:500.		
DRAWN: DR.	SHEET SIZE: A3.	REVISION: A.
CHECKED: D.R		
Folio reference: LK 4965.		

N:641036.8
E:551291.9

E:551570.7

N:641293.9