

**COMHAIRLE CATHRACH AGUS CONTAE LUIMNIGH
LIMERICK CITY AND COUNTY COUNCIL**

**Merchant's Quay,
Limerick.**

13th December 2023

TO: THE MAYOR AND EACH MEMBER OF LIMERICK CITY AND COUNTY COUNCIL

A Chomhairleoir, a chara,

Notice is hereby given, in accordance with the provisions of Section 183 of the Local Government Act, 2001 (as amended) and Section 211 of the Planning and Development Act, 2000 (as amended), of the intention of the Council to dispose of the property described hereunder on the conditions specified.

Land: Glendarrough, Templeglantine, Co. Limerick.

Person from whom acquired: William, Mary & Olive Murphy

Person to whom the land is to be disposed: William, Mary & Olive Murphy

Consideration: €1.00

Covenants / Conditions / Agreements: The disposal will be by way of Deed of Conveyance of the interest of Limerick City & County Council in the property.

The Council shall resolve at a Meeting held after the expiration of ten days after the day on which this Notice is sent or delivered, that the disposal:

- (1) Shall not be carried out, or
- (2) Shall be carried out in accordance with terms specified in the Resolution.


If the Council does not pass a Resolution to either effect, the disposal may be carried out in accordance with the terms of this Notice.

Is mise le meas,



**STEPHANE DUCLOT
DIRECTOR OF SERVICE**

THIS IS A COMPUTER GENERATED MAP

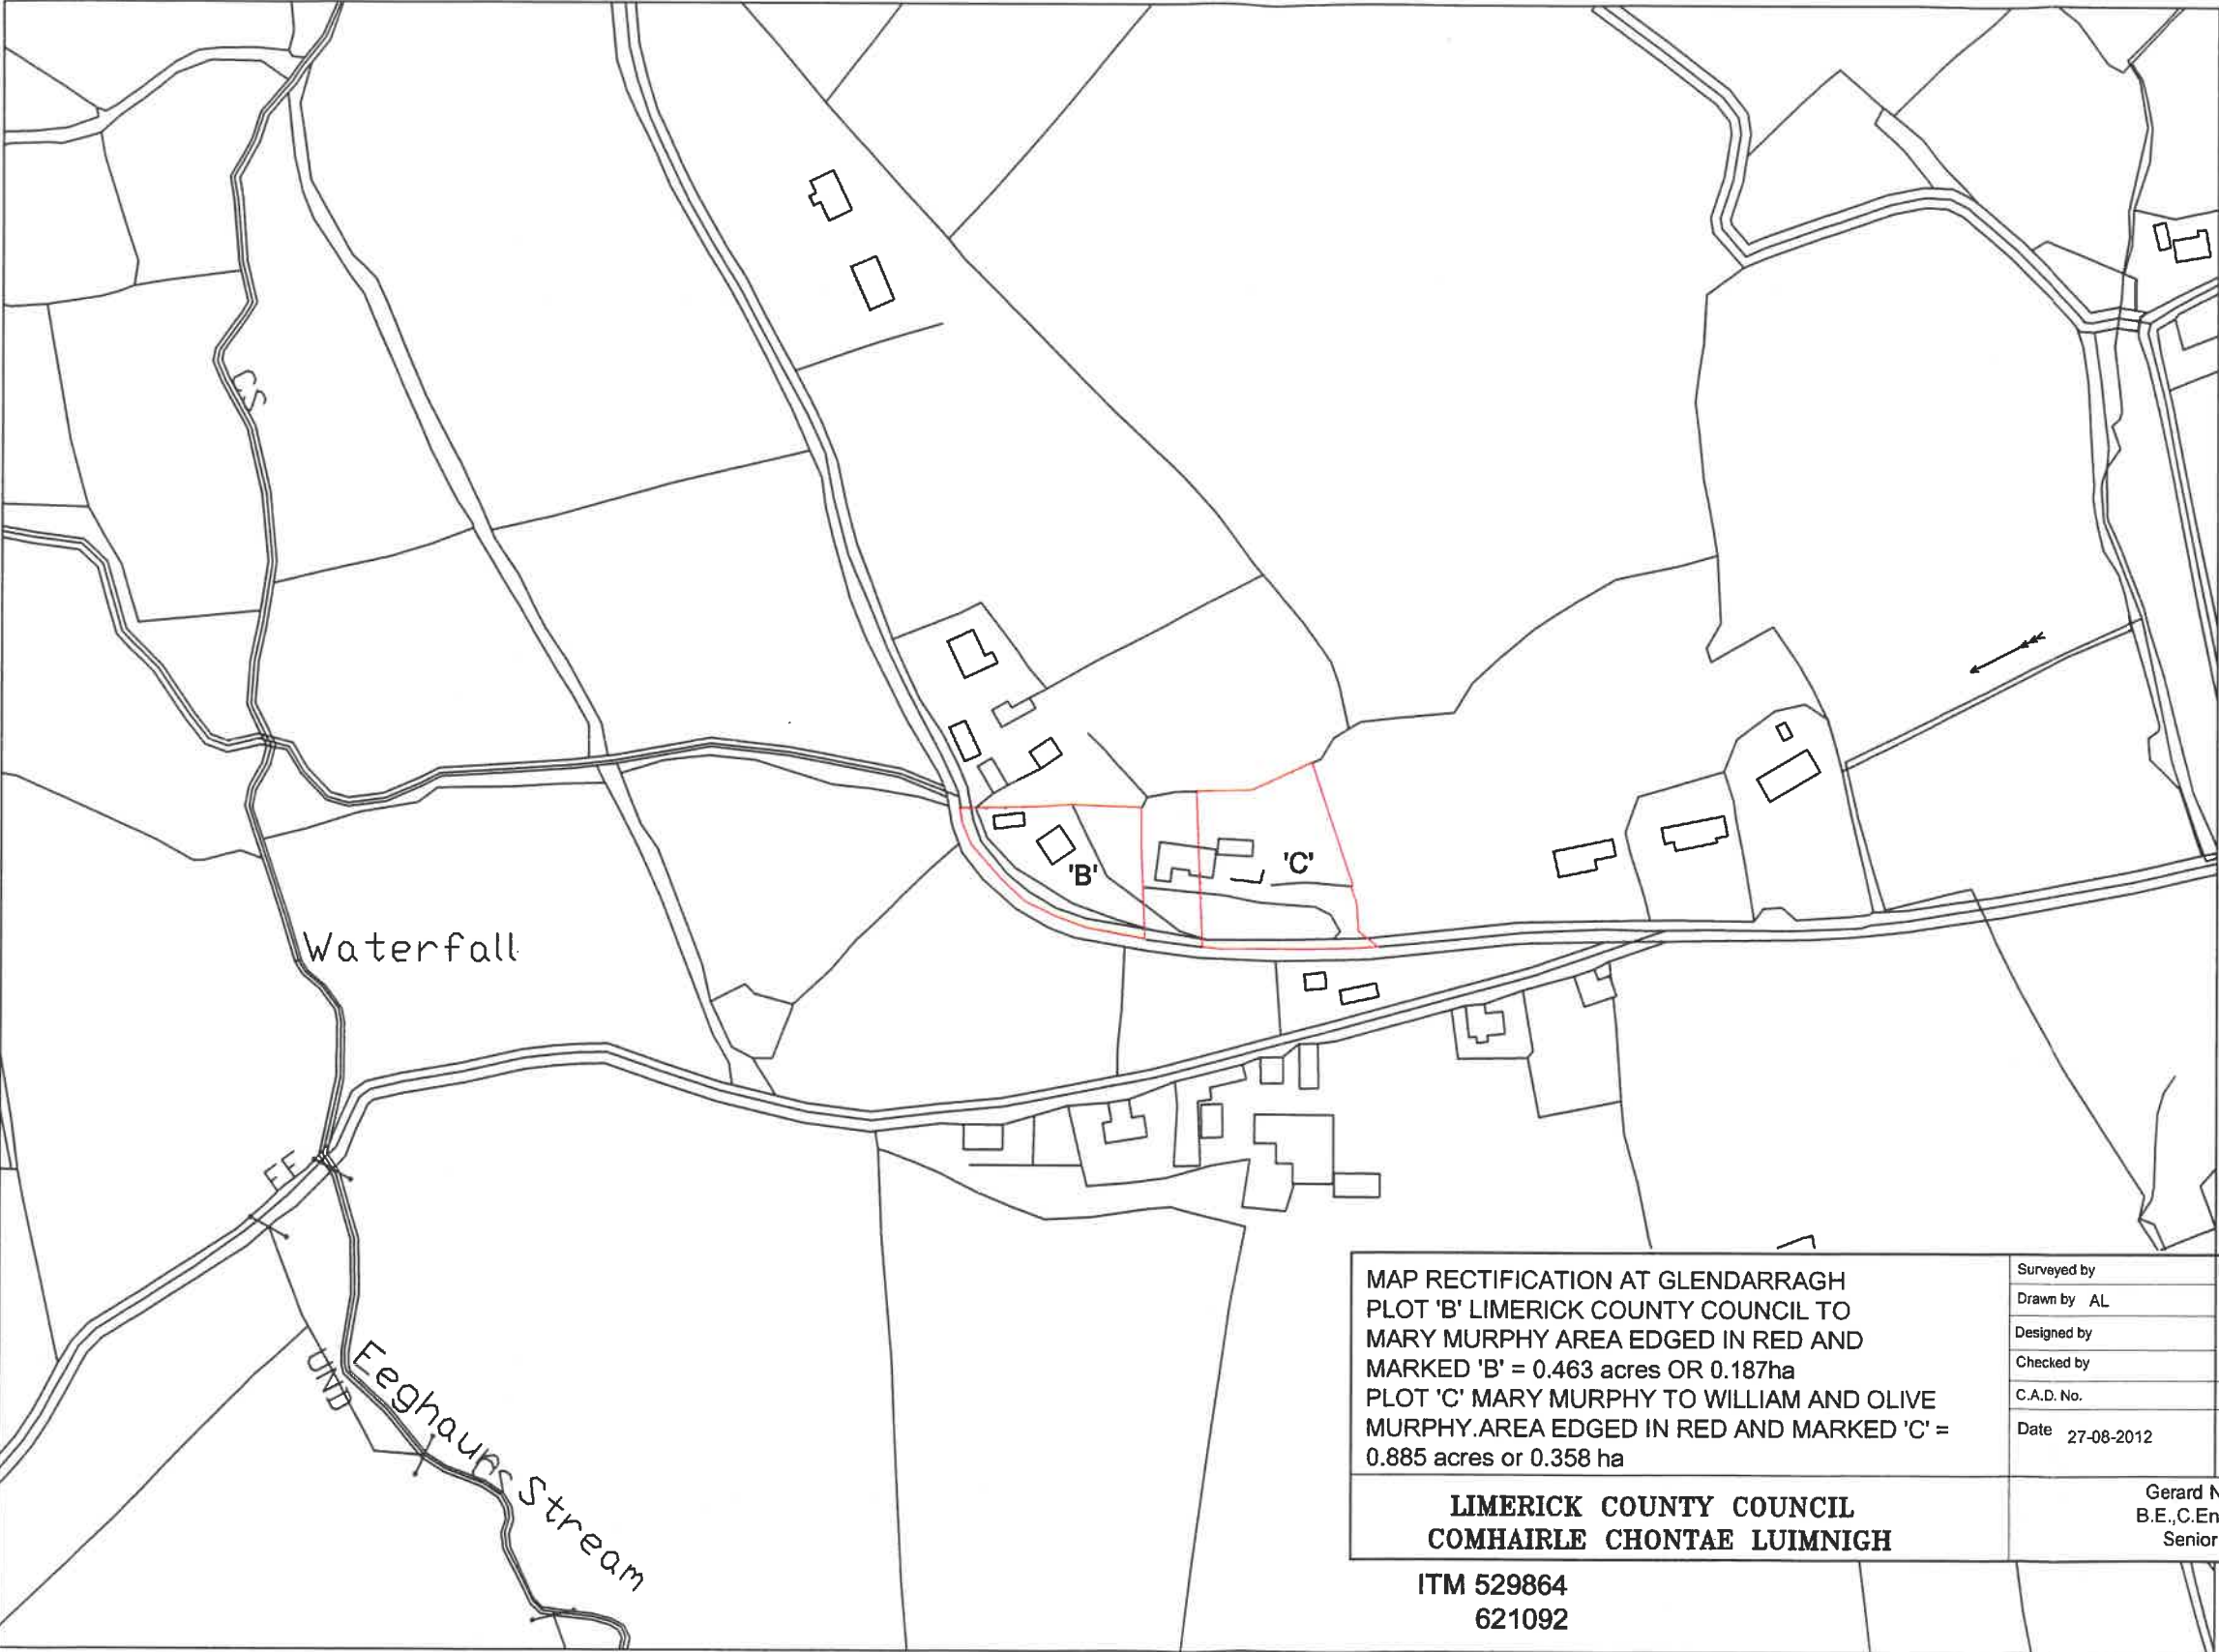

MAP RECTIFICATION AT GLENDARRAGH
PLOT 'B' LIMERICK COUNTY COUNCIL TO
MARY MURPHY AREA EDGED IN RED AND
MARKED 'B' = 0.463 acres OR 0.187ha
PLOT 'C' MARY MURPHY TO WILLIAM AND OLIVE
MURPHY. AREA EDGED IN RED AND MARKED 'C' =
0.885 acres or 0.358 ha

LIMERICK COUNTY COUNCIL
COMHAIRLE CHONTAE LUIMNIGH

ITM 529864
621092

Surveyed by	Drawing No.
Drawn by AL	5222 C
Designed by	
Checked by	
C.A.D. No.	Revision
Date 27-08-2012	Scale 1/2500
Gerard Naughton, B.E., C.Eng., M.I.E.I., Senior Engineer	

LIMERICK COUNTY COUNCIL

D.S. MAP DS Map 5222 Gle darragh SCALE 1/2500

Glendarragh
Templeglantine LK9119F

