

Note: Lands to be rectified into Margaret Dalys name outlined in red
 Area of lands to be registered = 0.070 Hectares
 Lands to be rectified from Folio LK67302F to LK25623




© Ordnance Survey Ireland. All rights reserved.
 Licence No. 2018/09/CCMA/Limerick City & County Council

REVISIONS					 Limerick City & County Council <i>Design & Delivery Services</i> <i>Merchants Quay</i> <i>Limerick</i>	PROJECT: MARGARET DALY ARDNAMOHER GALBALLY		
DATE	REV	BY	CH.	DESCRIPTION		STAGE: LAND TRANSFER	DRAWING TITLE: LAND RECTIFICATION MAPPING (PART A)	
01-06-2018	0	BH	BH	Land transfer				
20-01-2025	1	RY	BH	Land transfer updated map				
					DATE: JUNE 2018			
					SCALE: 1:1000			
					DRAWN: BH			
					CHECKED: -			
					JOB NO: -			
					DRAWING NO: -	SHEET SIZE: A4	REVISION: 1	

COPYRIGHT:
 The design and details shown on this drawing are applicable to their project only and may not be reproduced in whole or in part or be used for any other project or purpose without the written permission of Limerick City and County Council with whom copyright resides.

DO NOT SCALE from this drawing.
 Use figured dimensions. Contractor to check all dimensions on site prior to commencement of works. Any discrepancies are to be referred to the ARCHITECT.

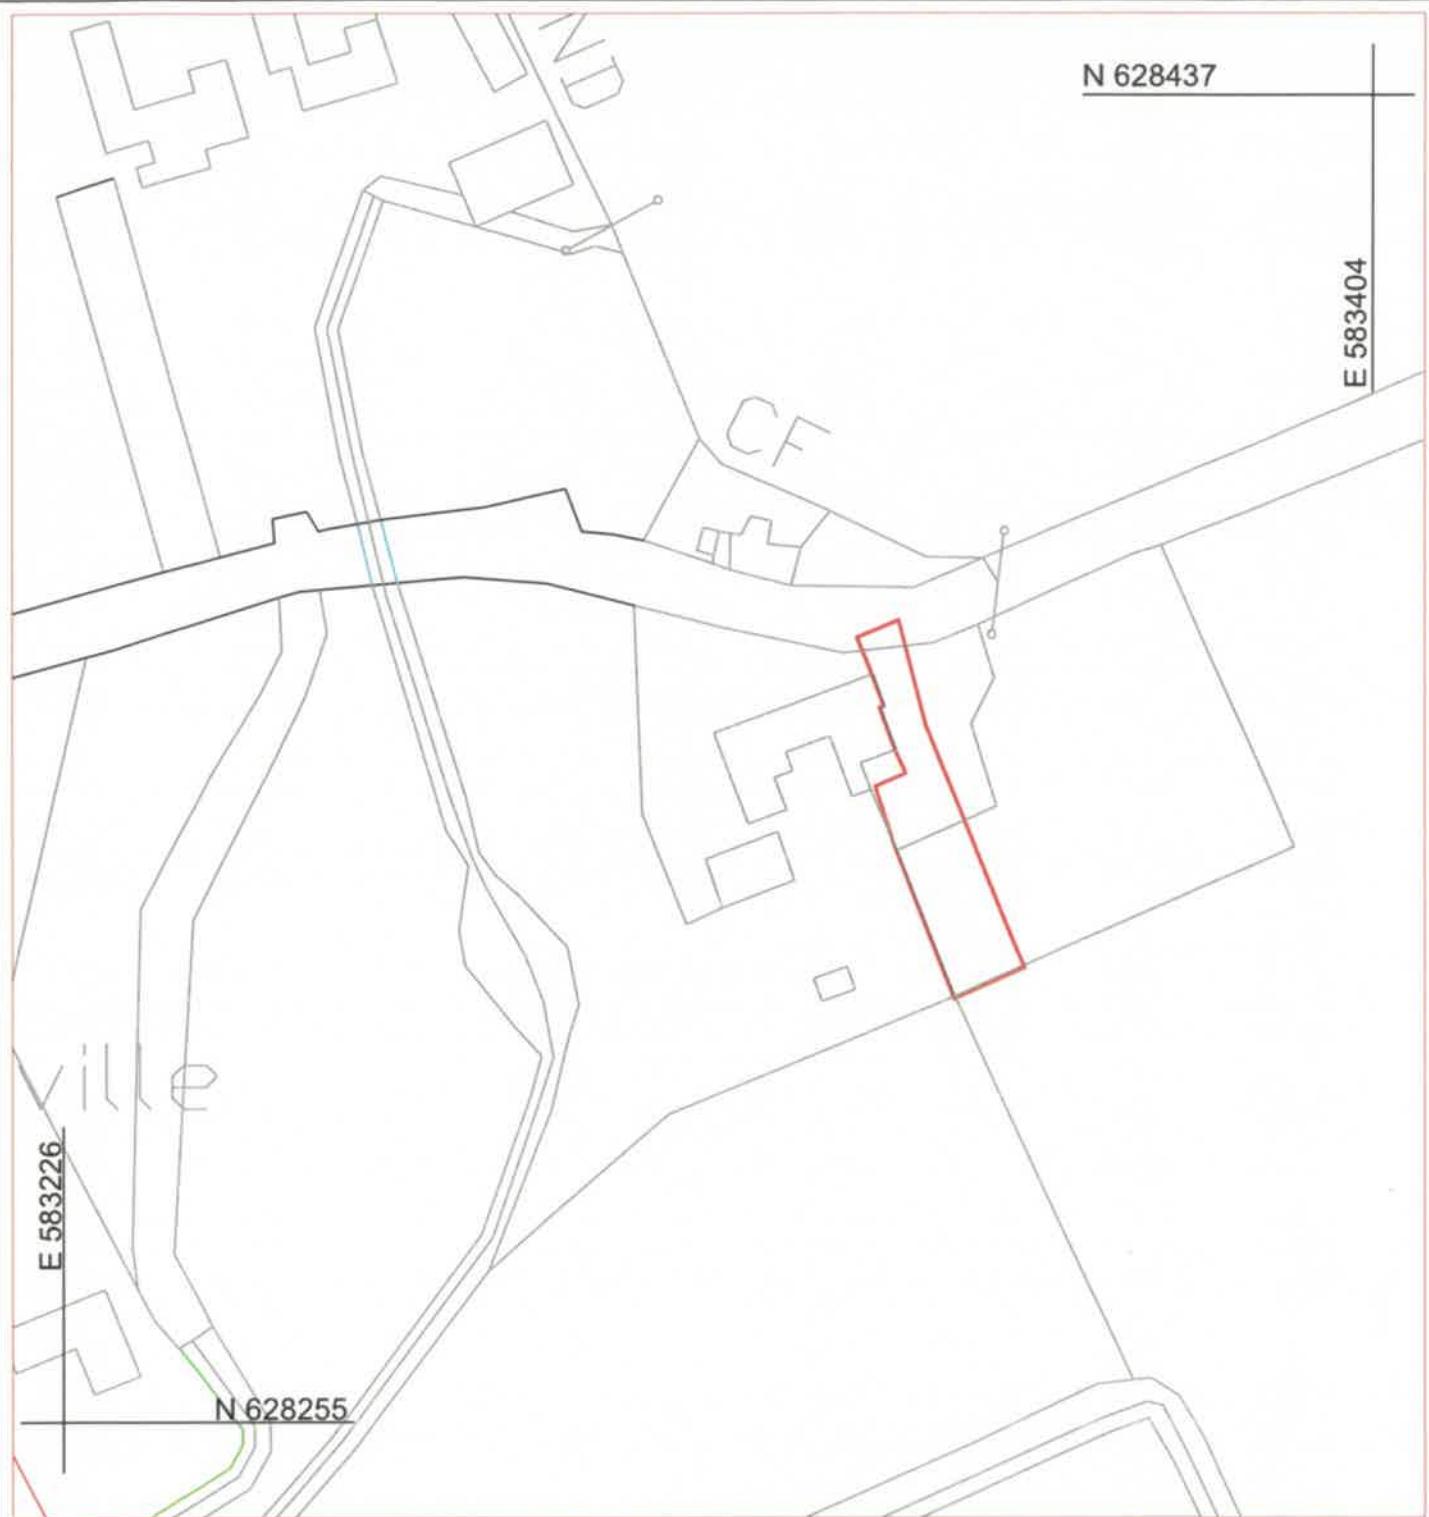

Note: Lands to be rectified into Margaret Dalys name outlined in red
 Area of lands to be registered = 0.040 Hectares
 Lands to be rectified from Folio LK67302F to LK25623



© Ordnance Survey Ireland. All rights reserved.
 Licence No. 2018/09/CCMA/Limerick City & County Council

COPYRIGHT:
 The design and details shown on this drawing are applicable to their project only and may not be reproduced in whole or in part or be used for any other project or purpose without the written permission of Limerick City and County Council with whom copyright resides.

DO NOT SCALE from this drawing.
 Use figured dimensions. Contractor to check all dimensions on site prior to commencement of works. Any discrepancies are to be referred to the ARCHITECT.

REVISIONS

DATE	REV	BY	CH.	DESCRIPTION
01-05-2018	0	BH	BH	Land transfer
20-01-2025	1	RY	BH	Land transfer updated map



Limerick City & County Council
 Design & Delivery Services
 Merchants Quay
 Limerick

PROJECT: MARGARET DALY
 ARDNAMOHER
 GALBALLY

STAGE: LAND TRANSFER

DRAWING TITLE:
 LAND RECTIFICATION MAPPING (PART B)

DRAWING NO:	SHEET SIZE	REVISION:
-	A4	1

DATE: JUNE 2018

SCALE: 1:1000

DRAWN: BH

CHECKED: -

JOB NO: -



Note: Lands to be rectified into Margaret Dalys name outlined in red
 Area of lands to be registered = 0.005 Hectares
 Lands to be rectified from Folio LK67301F to LK25623



© Ordnance Survey Ireland. All rights reserved.
 Licence No. 2018/09/CCMA/Limerick City & County Council

COPYRIGHT:
 The design and details shown on this drawing are applicable to their project only and may not be reproduced in whole or in part or be used for any other project or purpose without the written permission of Limerick City and County Council with whom copyright resides.

DO NOT SCALE from this drawing.
 Use figured dimensions. Contractor to check all dimensions on site prior to commencement of works. Any discrepancies are to be referred to the ARCHITECT.

REVISIONS

DATE	REV.	BY	CH.	DESCRIPTION
01-06-2018	0	BH	BH	Land transfer
20-01-2025	1	RY	BH	Land transfer updated map



Limerick City & County Council
 Design & Delivery Services
 Merchants Quay
 Limerick

PROJECT: MARGARET DALY
 ARDNAMOHER
 GALBALLY

STAGE: LAND TRANSFER

DRAWING TITLE:
 LAND RECTIFICATION MAPPING

DRAWING NO: - SHEET SIZE: A4
 REVISION: 1


DATE: JUNE 2018

SCALE: 1:1000

DRAWN: BH

CHECKED: -

JOB NO: -

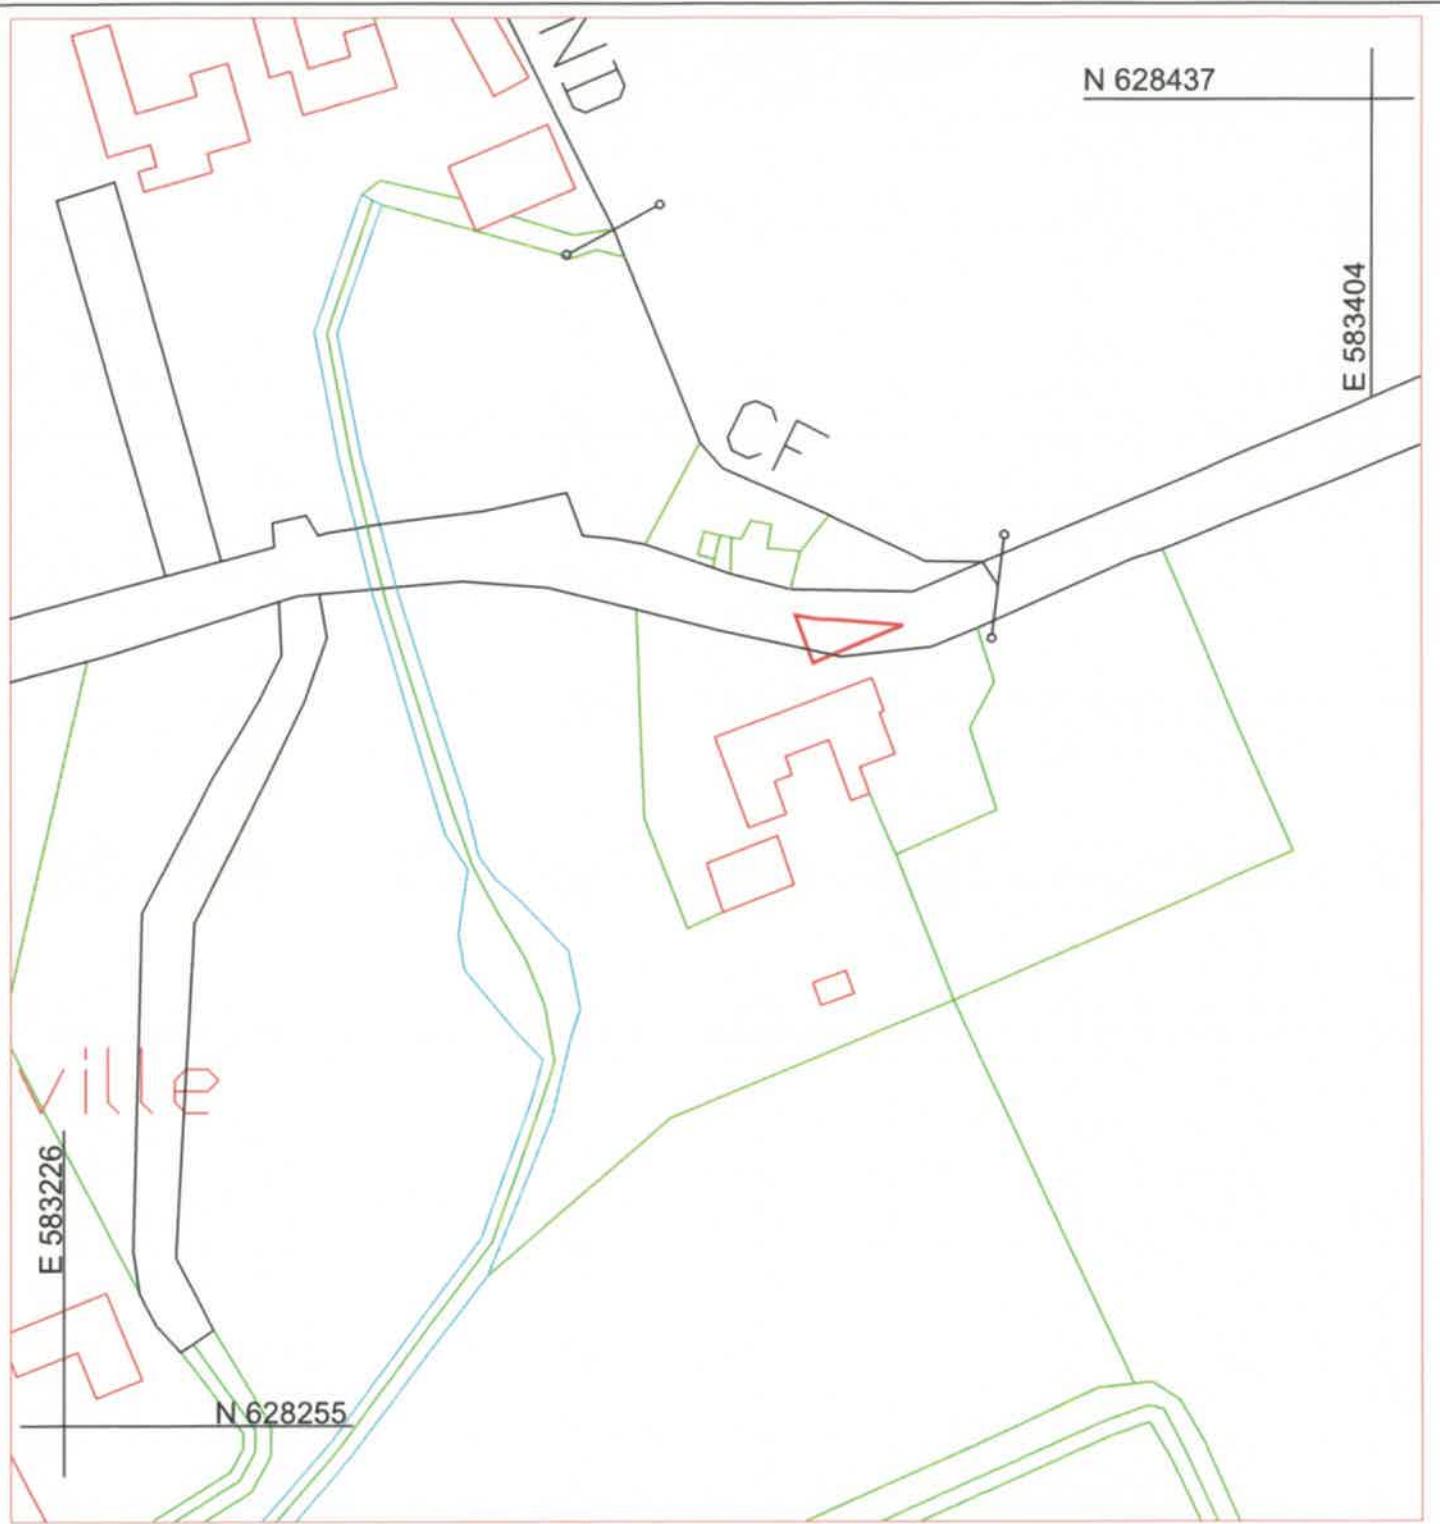

Note: Lands to be rectified into Margaret Dalys name outlined in red

Area of lands to be registered = 0.004 Hectares

Lands to be rectified from Folio LK67303F to LK25623



© Ordnance Survey Ireland. All rights reserved.
Licence No. 2018/09/CCMA/Limerick City & County Council

COPYRIGHT:
The design and details shown on this drawing are applicable to their project only and may not be reproduced in whole or in part or be used for any other project or purpose without the written permission of Limerick City and County Council with whom copyright resides.

DO NOT SCALE from this drawing.
Use figured dimensions. Contractor to check all dimensions on site prior to commencement of works. Any discrepancies are to be referred to the ARCHITECT.

REVISIONS

DATE	REV.	BY	CH.	DESCRIPTION
01-06-2018	0	BH	BH	Land transfer
20-01-2025	1	RY	BH	Land transfer updated map



Limerick City & County Council
Design & Delivery Services
Merchants Quay
Limerick

PROJECT: MARGARET DALY
ARDNAMOHER
GALBALLY

STAGE: LAND TRANSFER

DRAWING TITLE:
LAND RECTIFICATION MAPPING

DRAWING NO: - SHEET SIZE: A4 REVISION: 1

DATE: JUNE 2018

SCALE: 1:1000

DRAWN: BH

CHECKED: -

JOB NO: -