

**COMHAIRLE CATHRACH AGUS CONTAE LUIMNIGH  
LIMERICK CITY AND COUNTY COUNCIL**

**Merchant's Quay,  
Limerick.**

**16<sup>th</sup> December 2024**

**TO: EACH MEMBER OF LIMERICK CITY AND COUNTY COUNCIL**

**A Chomhairleoir, a chara,**

Notice is hereby given, in accordance with the provisions of Section 183 of the Local Government Act, 2001 (as amended) and Section 211 of the Planning and Development Act, 2000 (as amended), of the intention of the Council to dispose of the property described hereunder on the conditions specified.

Land: 4 Main Street, Kilteely, Co. Limerick.

Person from whom acquired: Michael & Margaret O' Leary

Person to whom the land is to be disposed: Mai O' Keeffe

Consideration: €1.00


Covenants / Conditions / Agreements: The disposal will be by way of Deed of Conveyance of the interest of Limerick City & County Council in the property.

The Council shall resolve at a Meeting held after the expiration of ten days after the day on which this Notice is sent or delivered, that the disposal:


- (1) Shall not be carried out, or
- (2) Shall be carried out in accordance with terms specified in the Resolution.

If the Council does not pass a Resolution to either effect, the disposal may be carried out in accordance with the terms of this Notice.

**Is mise le meas,**

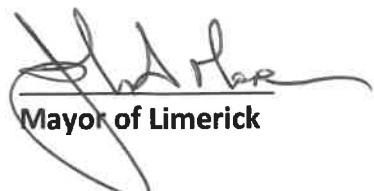

Mayor of Limerick

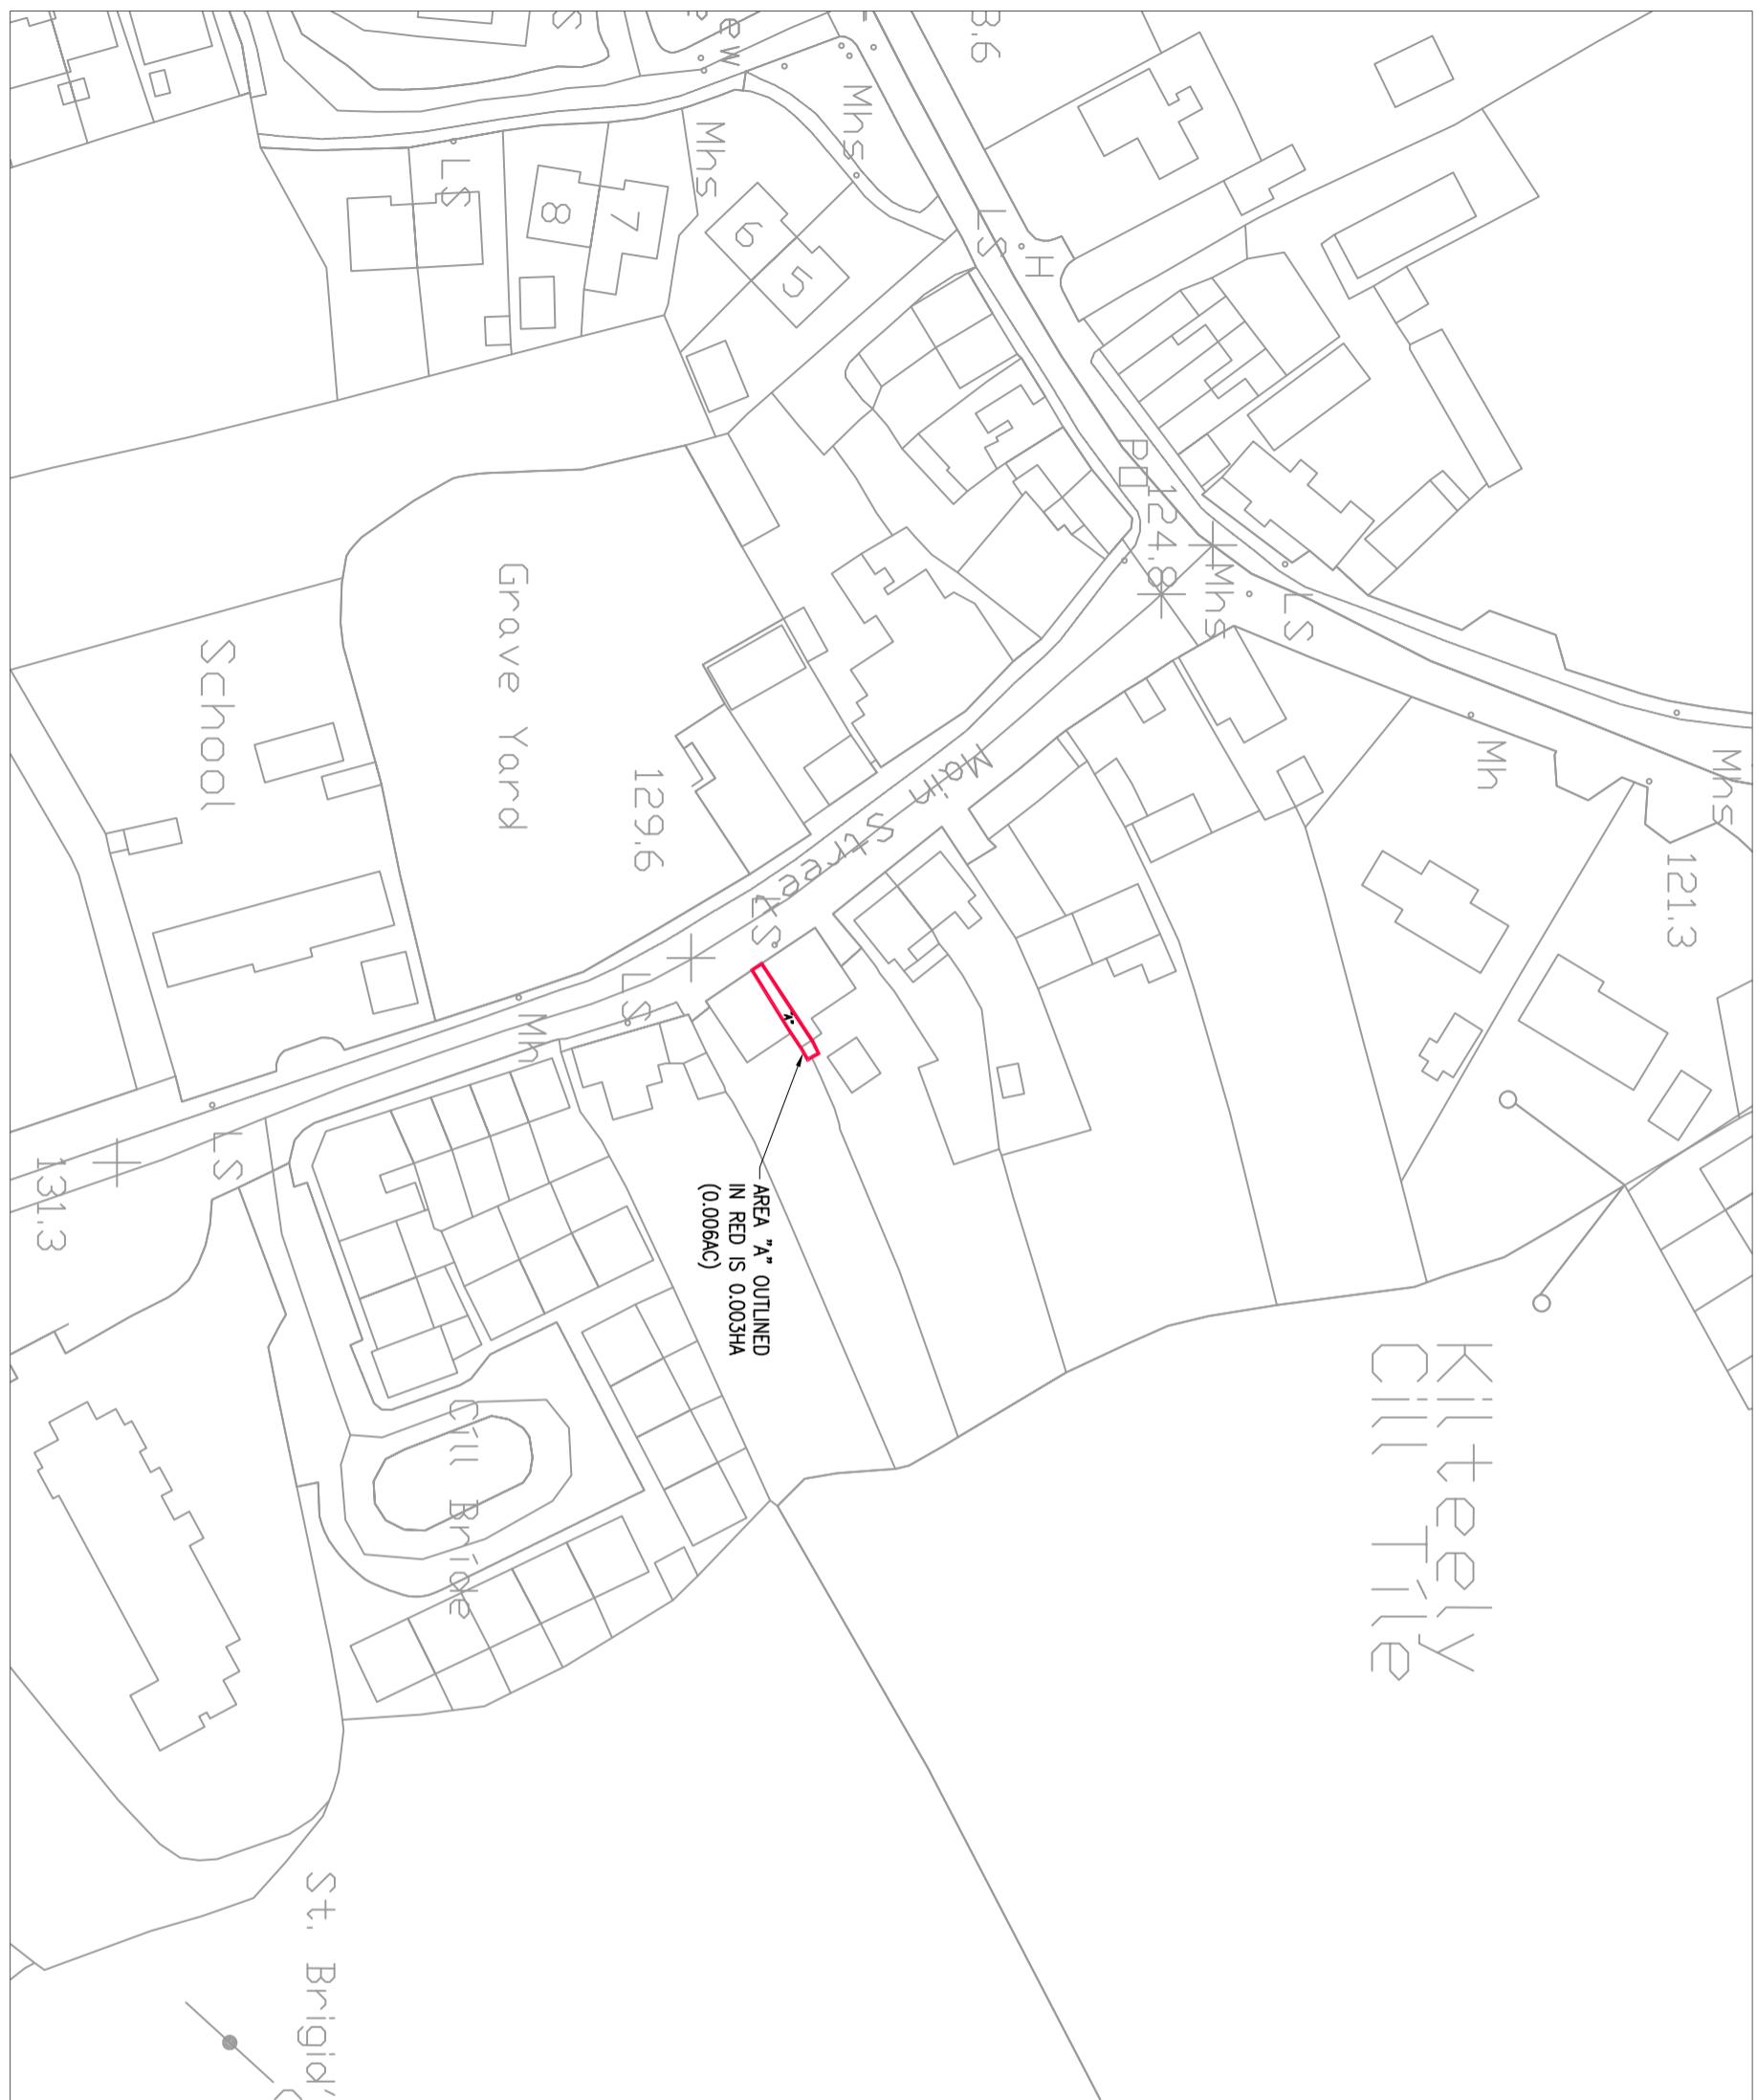

$z$

**COPYRIGHT:**  
The design and details shown on this drawing are applicable to their project only and may not be reproduced in whole or in part or be used for any other project or purpose without the written permission of Limerick City and County Council with whom copyright resides.

**DO NOT SCALE** from this drawing. Use figured dimensions.

Contractor to check all dimensions on site prior to commencement of works. Any discrepancies are to be referred to the **ARCHITECT**.

©National Mapping Division of Táitíte Éireann. All rights reserved. Licence number CYAL50252415

## REVISIONS

**REVISIONS** ©National Mapping Division of Taitte Éireann reserved. Licence number CYAL5025241

LA Housing Construction & Maintenance  
Limerick City and County Council  
County Hall, Dooradoyle, Limerick  
V94 W V78



Comhairle Cathrach  
& Contae Lúimní  
**Limerick** City  
& County Council

Limerick City and County Council,  
County Hall, Dooradoyle, Limerick.  
V94 W V78

PROJECT:  
KILTEELY

STAGE:

**DRAWING TITLE:  
SITE LAYOUT PLAN**

SITE L/

# AYOUT PLAN

DATE:	03-10-2024
SCALE:	1:1,000 @ A3
DRAWN:	NL
CHECKED:	DR
JOB NO.:	100-001
SHEET SIZE:	A3
REVISION:	PR0