




1 Quarry Room Type 01 - Study Bedroom
1:50

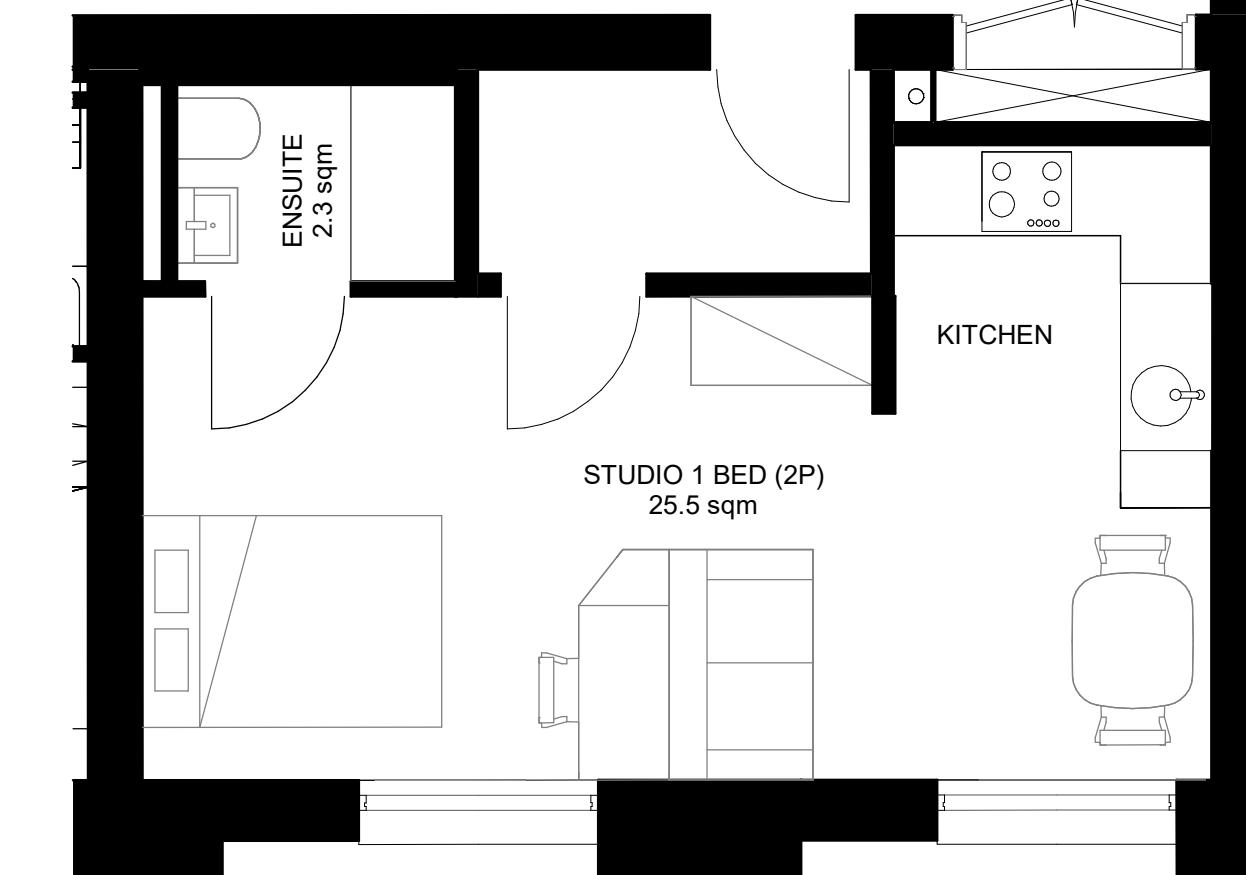


2 Quarry Room Type 02 - Studio
1:50

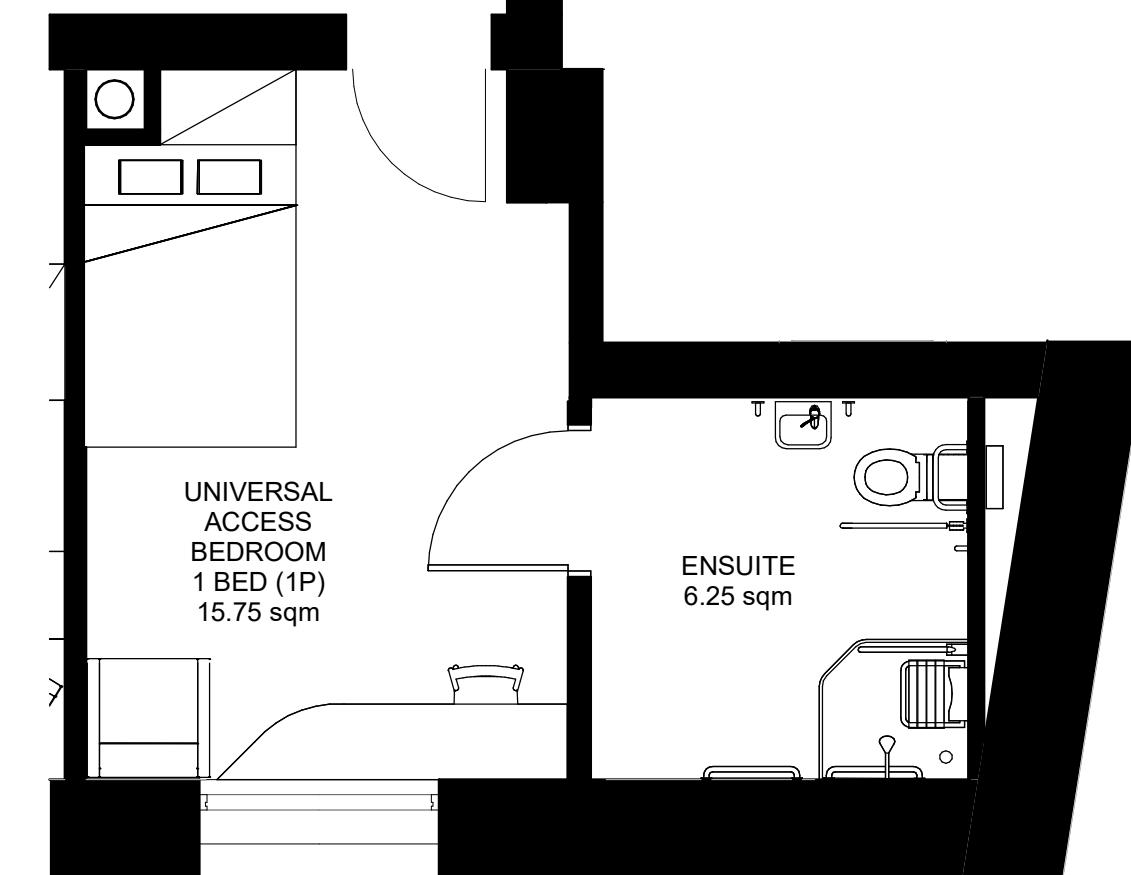

3 Quarry Room Type 03 - Universal Study Bedroom
1:50

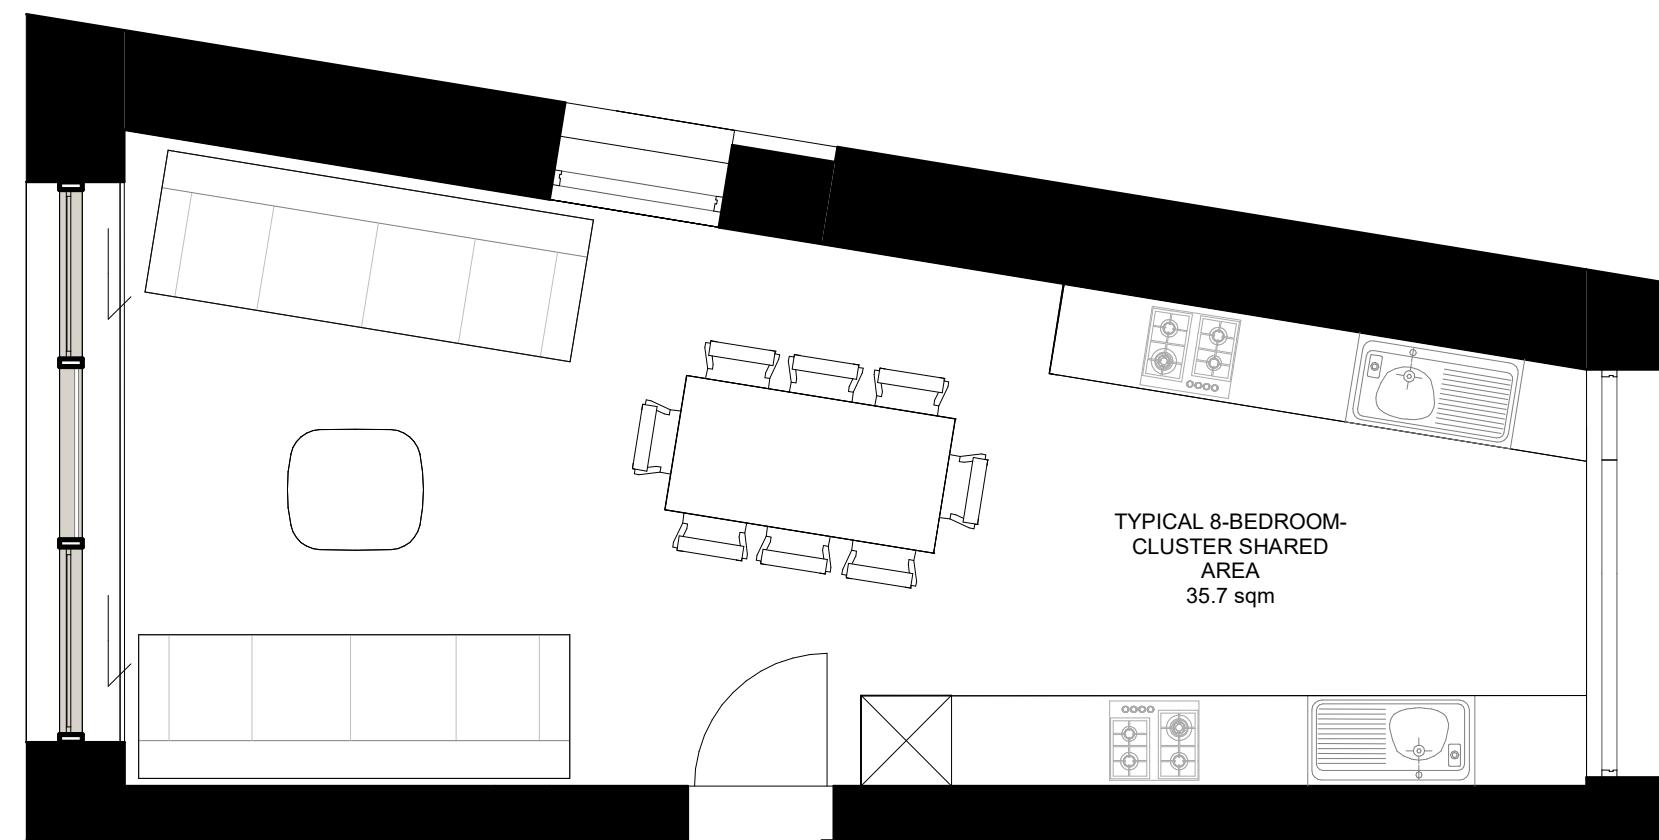

4 Quarry Room Type 04 - Typical 8-Bed-Cluster Shared Area
1:50

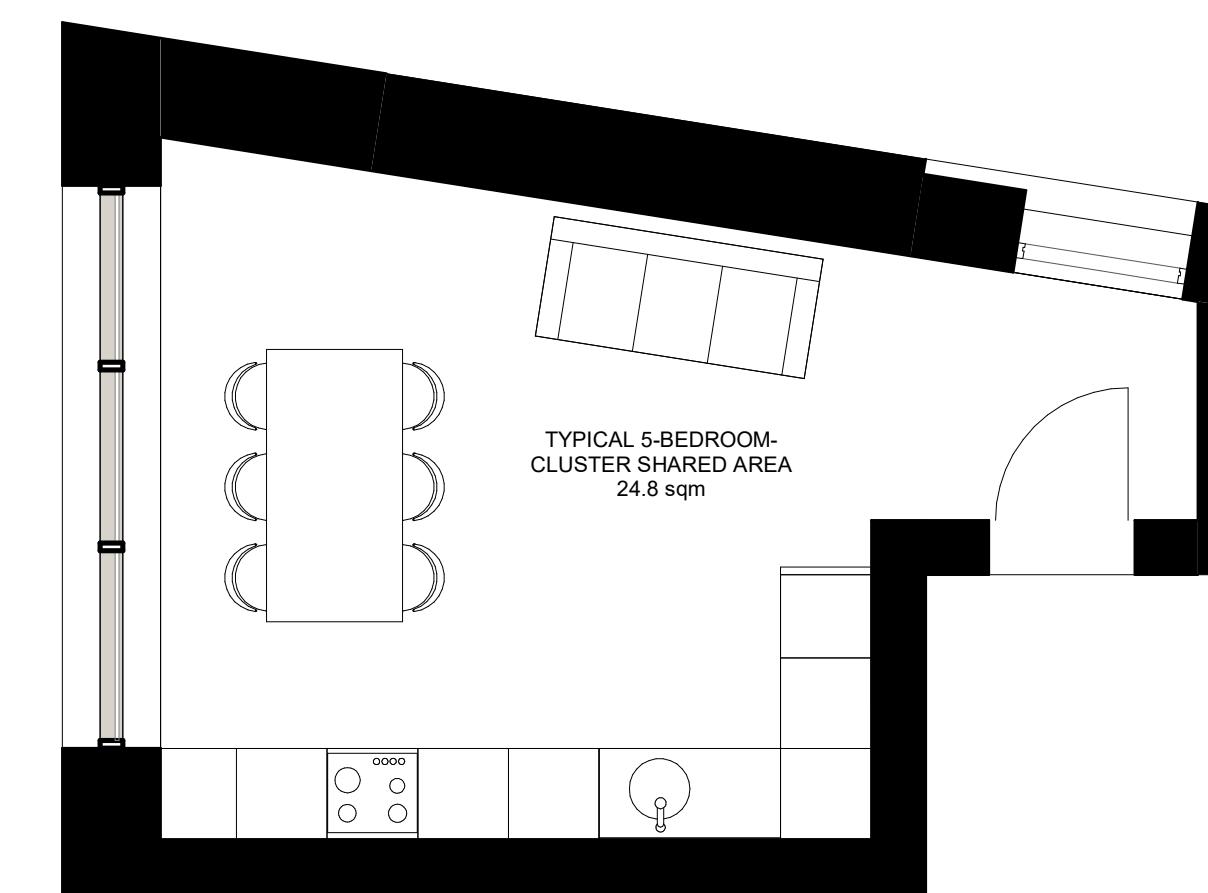

5 Quarry Room Type 05 - Typical 5-Bed-Cluster Shared Area
1:50


| Revision | Drawn | Checked | Date | No. |
|----------------------------|-------|---------|----------|-----|
| STAGE 2A2 - PLANNING ISSUE | LV/AL | KH | 07/10/25 | P01 |

BMCEA Notes:
All levels and dimensions on this drawing are to be checked on site. No dimensions are to be scaled. Any discrepancies on this drawing are to be reported to the architect. This drawing is the copyright of Bucholz McEvoy Architects Ltd and may not be copied, altered, or reproduced in any form or passed to a third party without license or written consent. All work to comply with the Building Regulations.

This drawing is to be read in conjunction with all other application documentation and information as issued.

This is not a construction drawing, it is unsuitable for the purpose of construction and must on no account be used as such.

Areas have been prepared for our client Limerick Twenty Thirty Strategic Development DAC are approximate only and have been measured from dwg survey information drawings received on 11.09.2020 GEODATA-Measured Buildings Survey (Blocks 1-14). Net Internal Areas are annotated and approximate only. Construction tolerances, workmanship and design by others may affect stated areas.

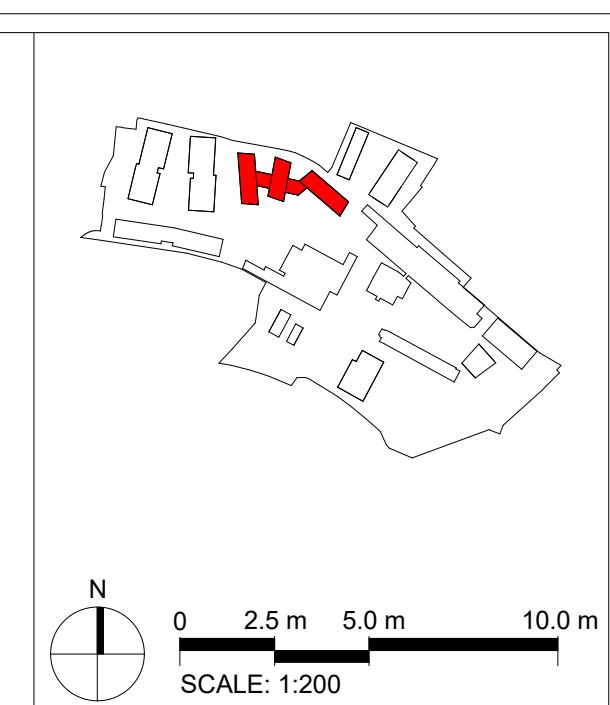

| STAGE 2A2 - PLANNING ISSUE | | | | |
|---|----------------------------|----------------|-------------------|---------------|
| drawing Quarry Rooms Type 01 - 05 | | | | |
| drawing no. CRQMP-BMEA-2X-ZZ-DR-AA-4000 | | | | |
| project Cleeves Riverside | scale 1:200 @ A1 | drawn LV | project no. CRQMP | |
| Quarter Masterplan | date Oct. 2025 | checked KH | revision P01 | |
| client Limerick Twenty Thirty | | | | |
| bucholzmcEvoy ARCHITECTS | | | | |
| UNIT C MOUNTPLEASANT BUSINESS CENTRE | UPPER MOUNTPLEASANT AVENUE | DUBLIN 6 | IRELAND | |
| T +353 1 496 6340 | F +353 1 496 6341 | INFO@BMCEA.COM | | WWW.BMCEA.COM |