



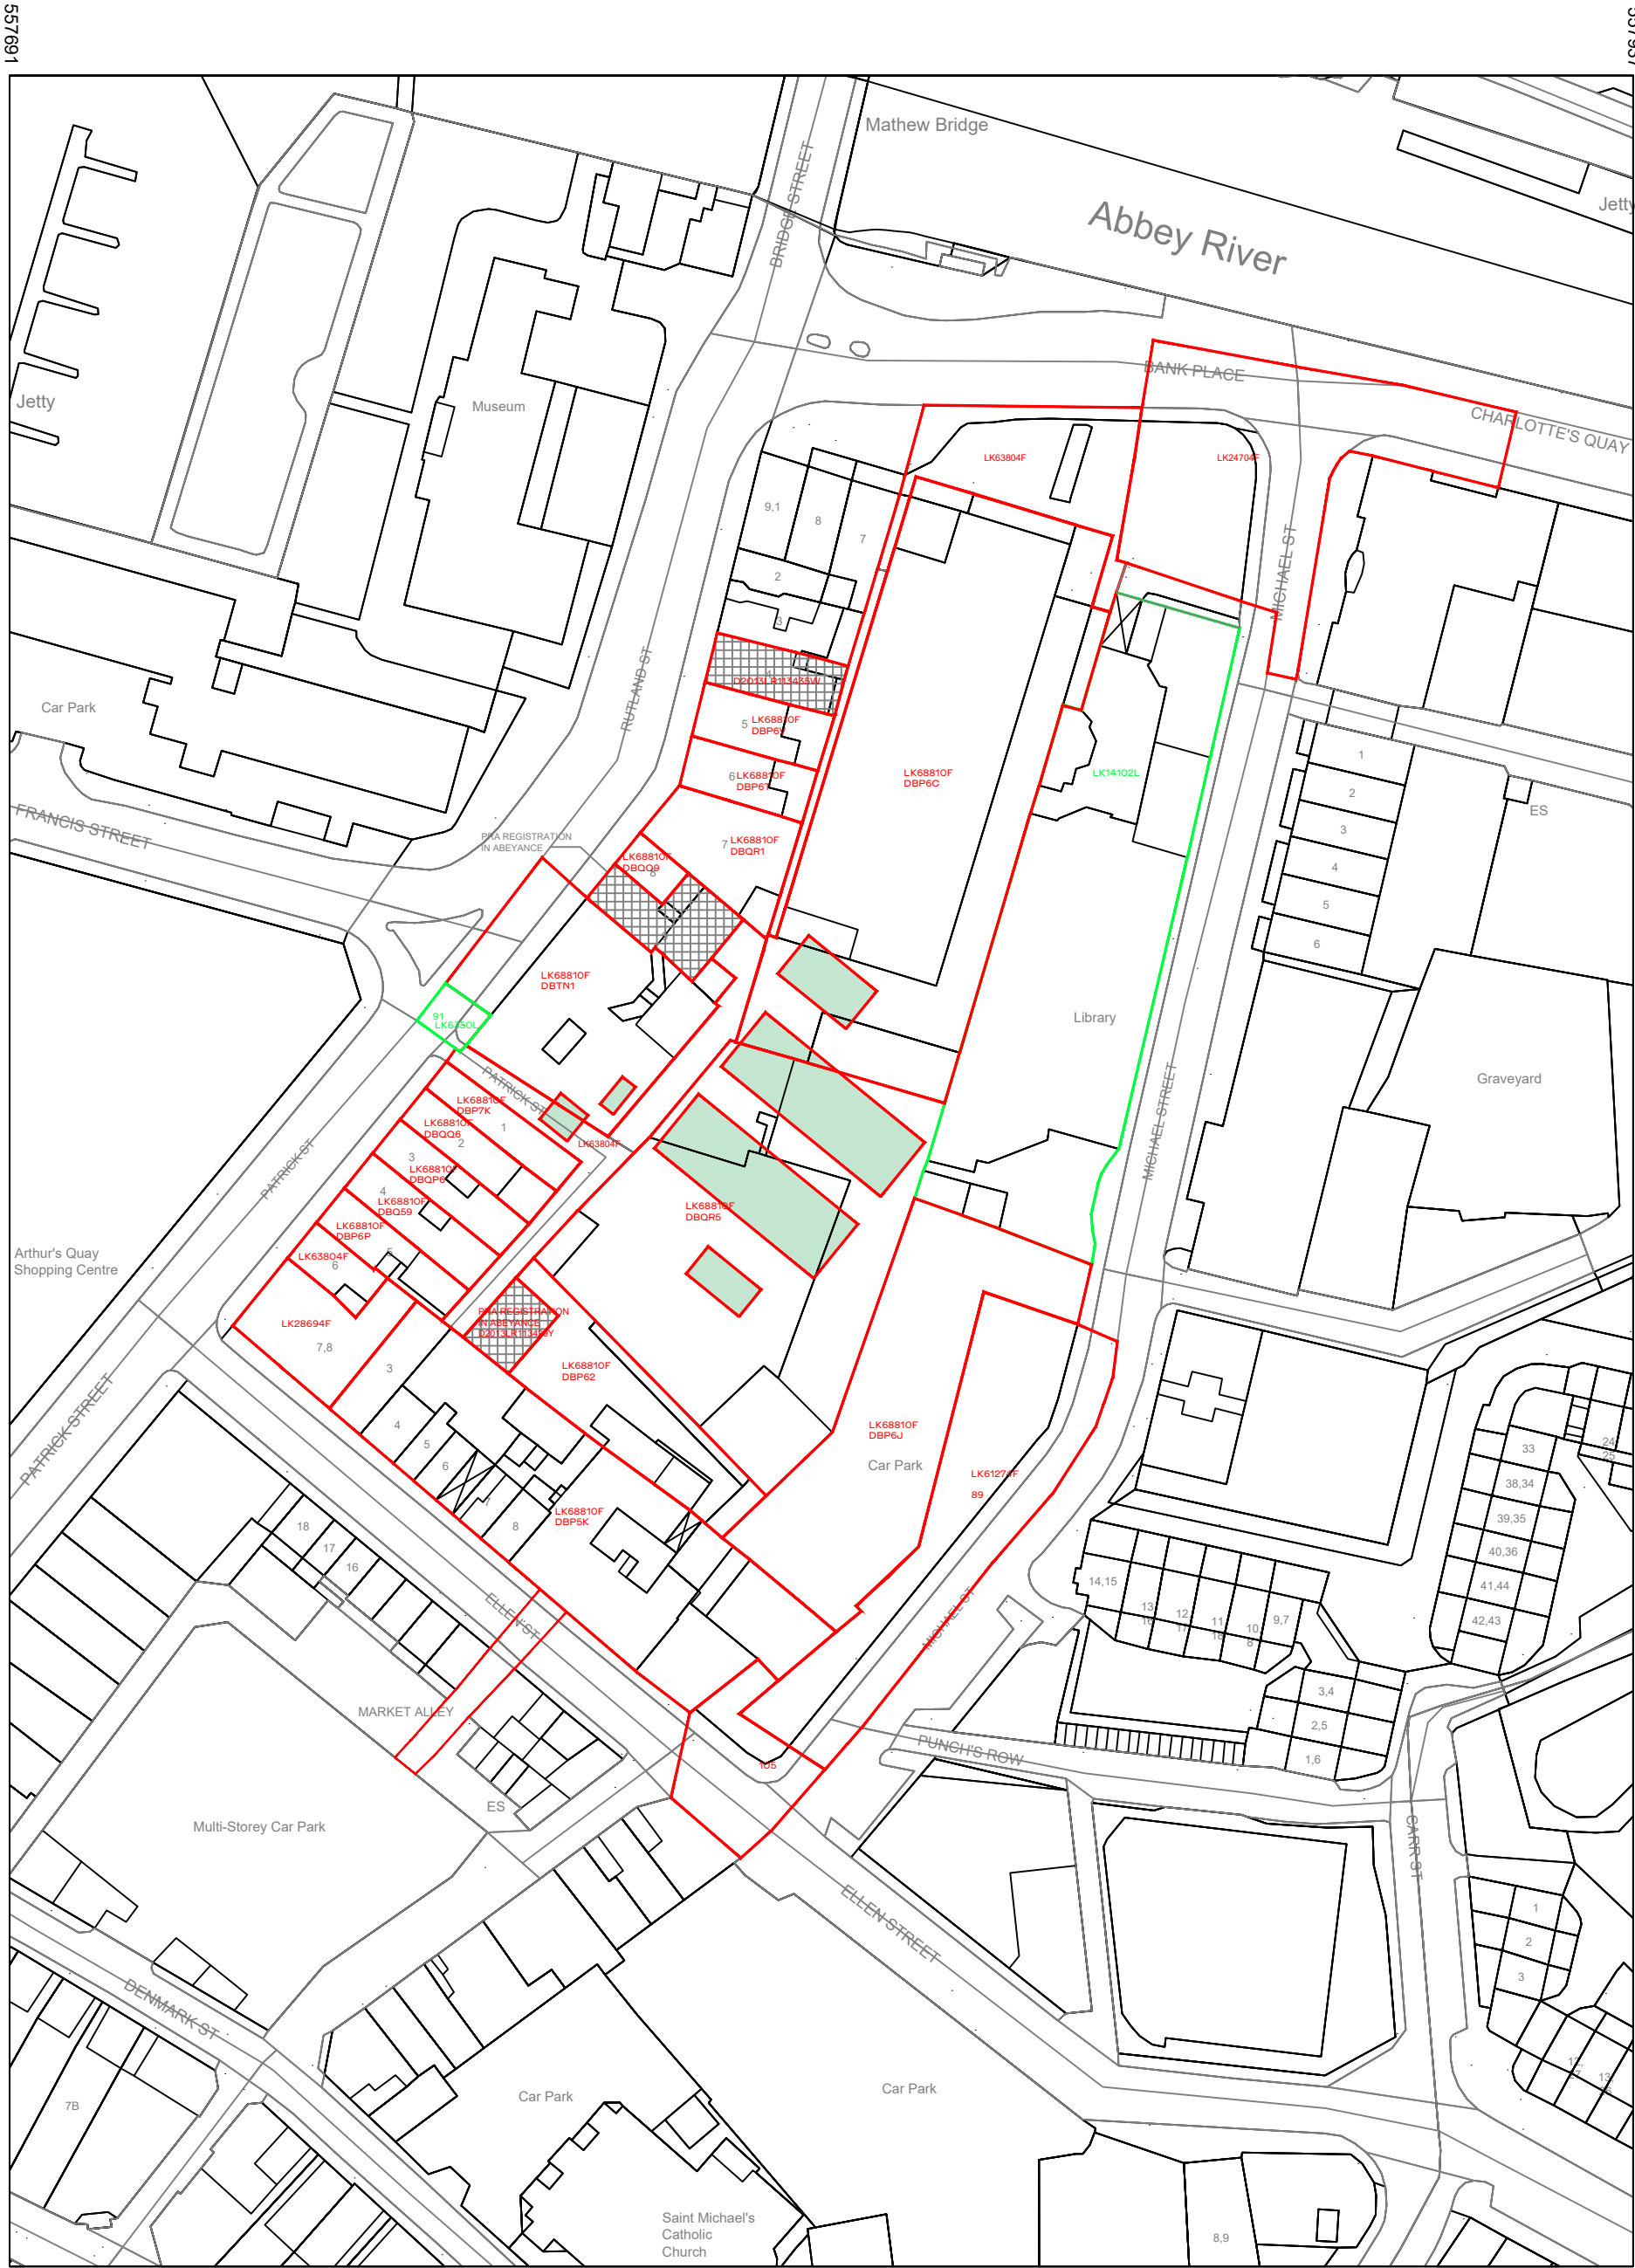


PARCEL 5 PARKING
LK68810F Maps DBQR5 (Part)
LK68810F DBP6C (Part)
LK68810F Map DBTN1 (Part)
LK63804F (Part)

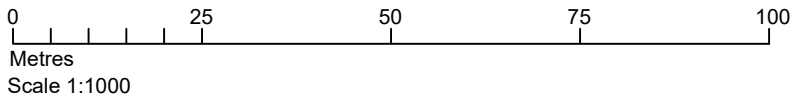

Clip Extent / Area of Interest (AOI):
LLX,LLY=557691.0,657149.0
LRX,LRY=557937.0,657149.0
ULX,ULY=557691.0,657481.0
URX,URY=557937.0,657481.0
Projection / Spatial Reference:
Projection= IRENET95
Irish_Transverse_Mercator
Centre Point Coordinates:
X,Y= 557814.0,657315.0

Reference Index:
Map Series | Map Sheets
1:1,000 | 4682-23
Data Extraction Date:
Date= 17-Oct-2022
License / Copyright:
Ordnance Survey Ireland 'Terms of Use' apply.
Please visit
'www.osi.ie/about/terms-conditions'.
© Ordnance Survey Ireland, 2022

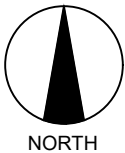

REV	DATE	DESCRIPTION	CHKD	DRN
B	2025/11/20	ISSUED FOR CONTRACT	BA	BA
A	2025/10/21	ISSUED FOR CONTRACT	BA	BA

PROJECT
PROJECT OPERA LIMERICK
RUTLAND STREET
BANK PLACE
MICHAEL STREET
ELLEN STREET
DRAWING
OPERA SQUARE - PARCEL 5 - PARKING
BASEMENT 1.3 OD

JOB NUMBER: 95-0868 D
DATE: JAN 2025
SCALE: 1:1000 @ A3
DRAWN: DC
FILE NAME: PROJECT OPERA LEGAL MAPPING
DRAWING NUMBER: 600a
REVISION: B

LEGAL DOCUMENTATION