



STONETOWN NORTH BOUNDARY SECTION 01 - 1:50 @ A1 01 2008

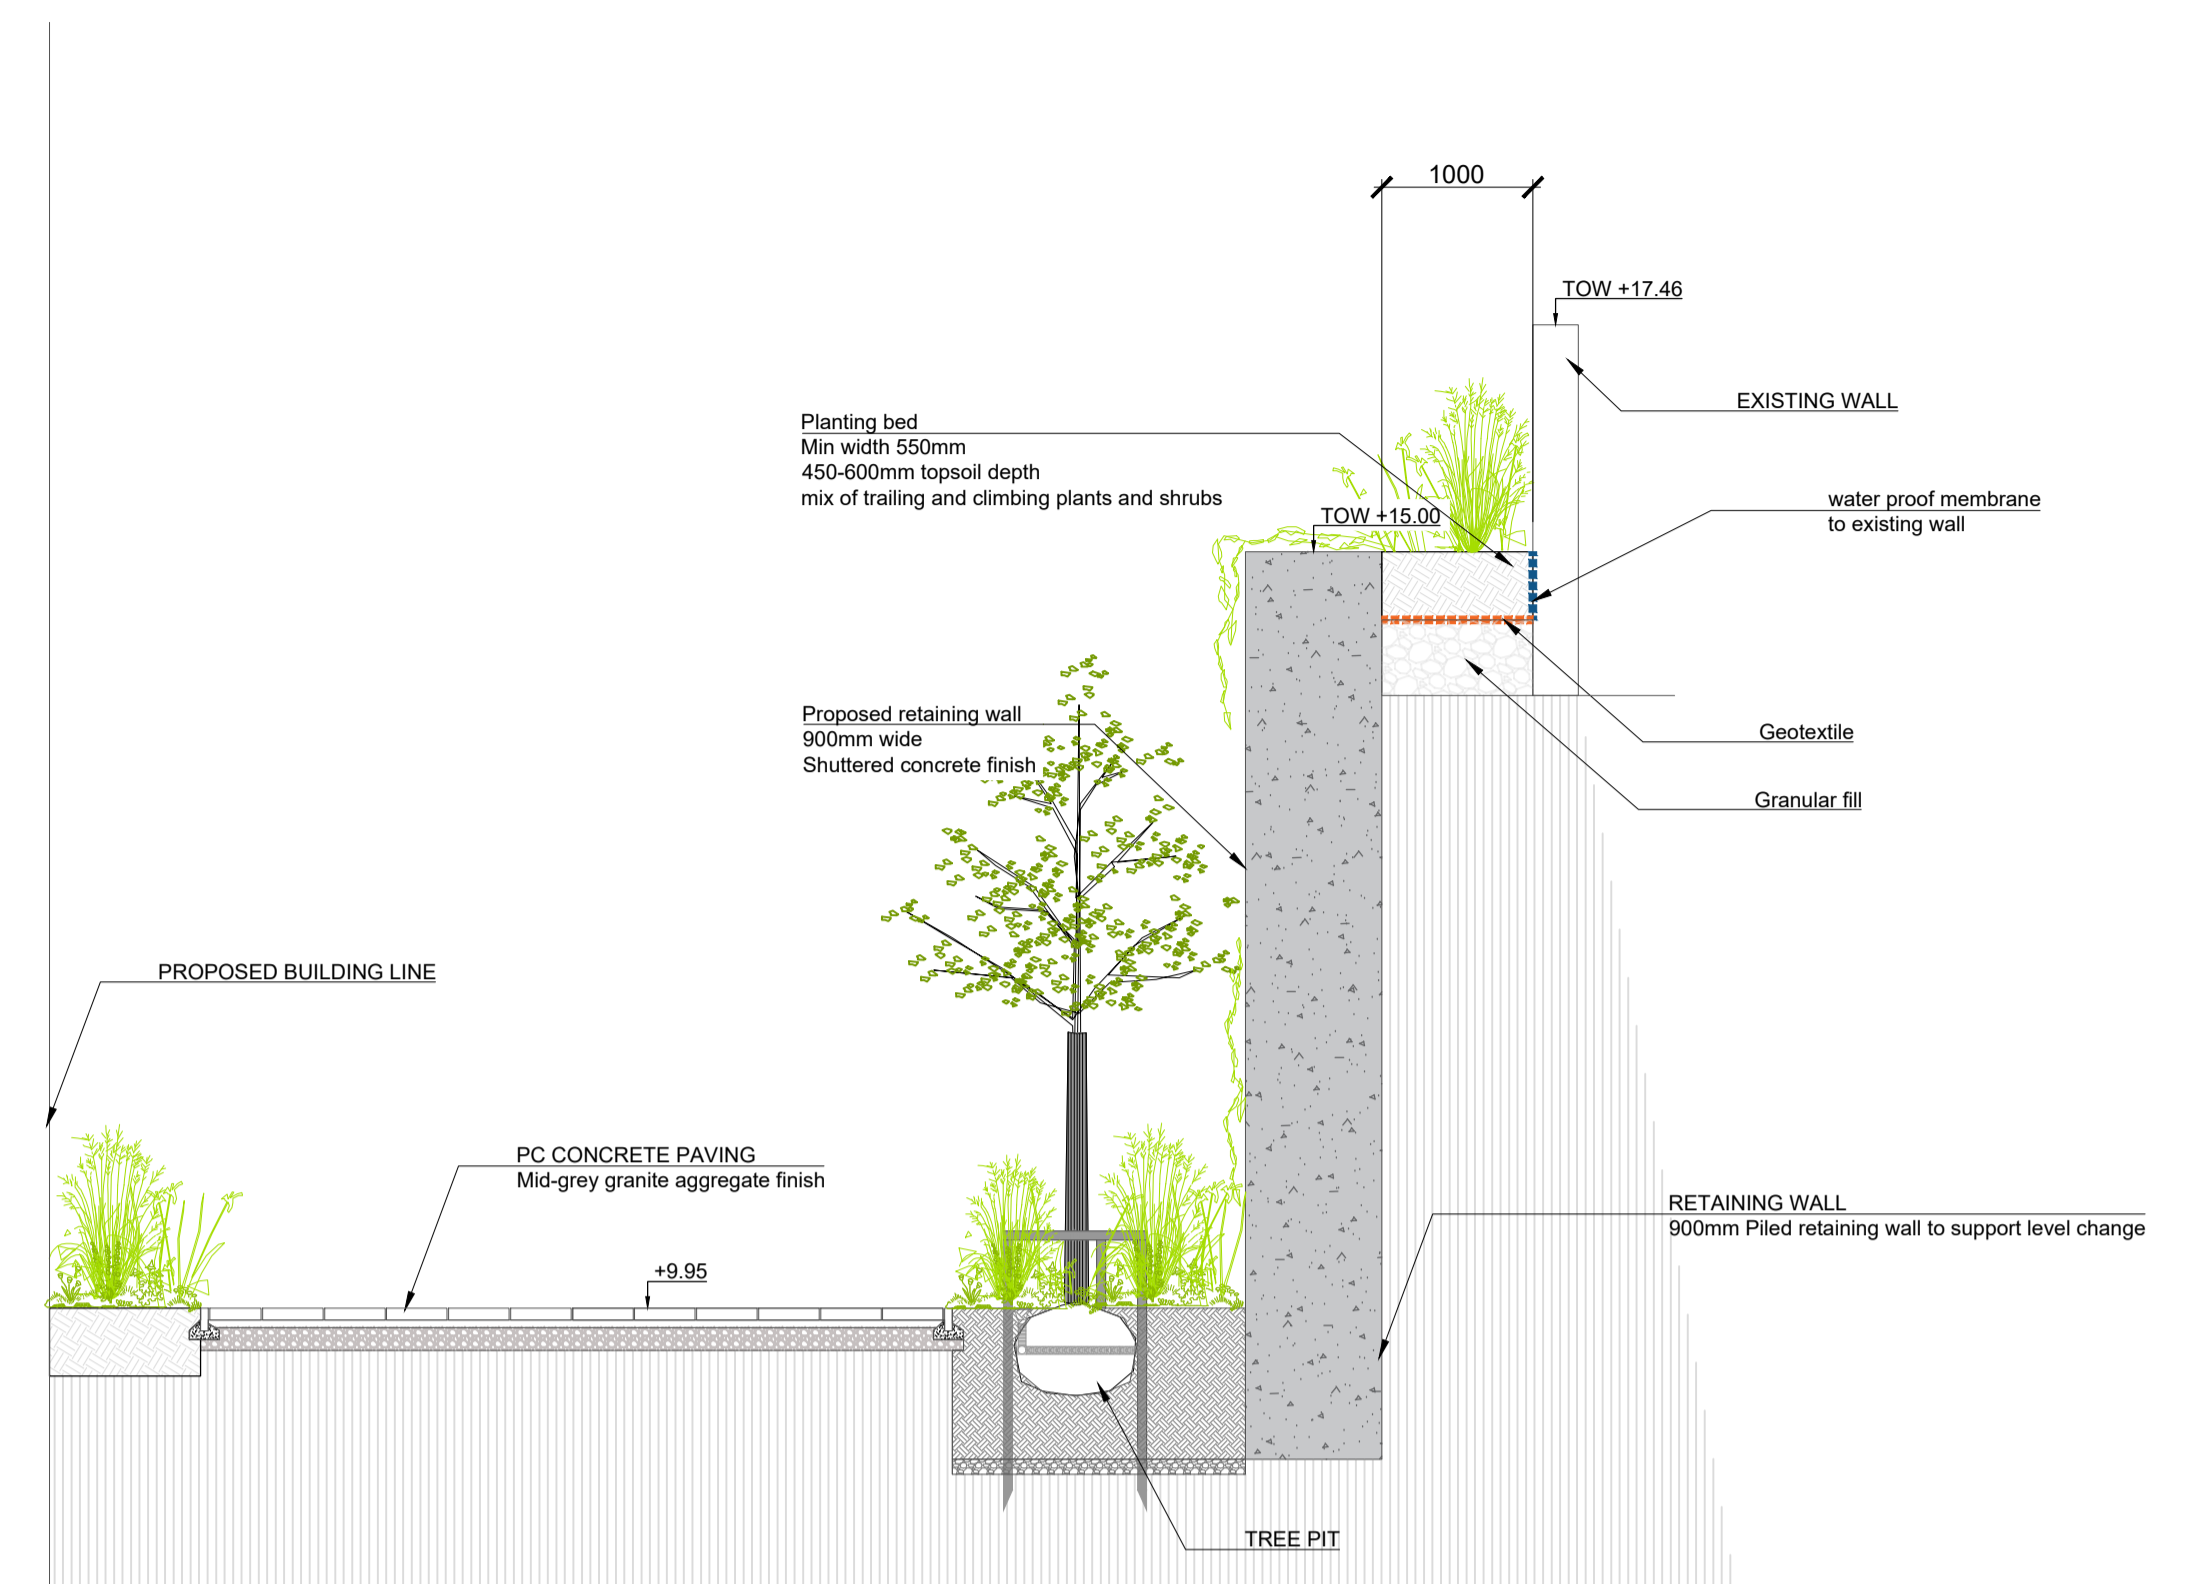

STONETOWN TERRACE NORTH BOUNDARY SECTION 02 - 1:50 @ A1 02 2008

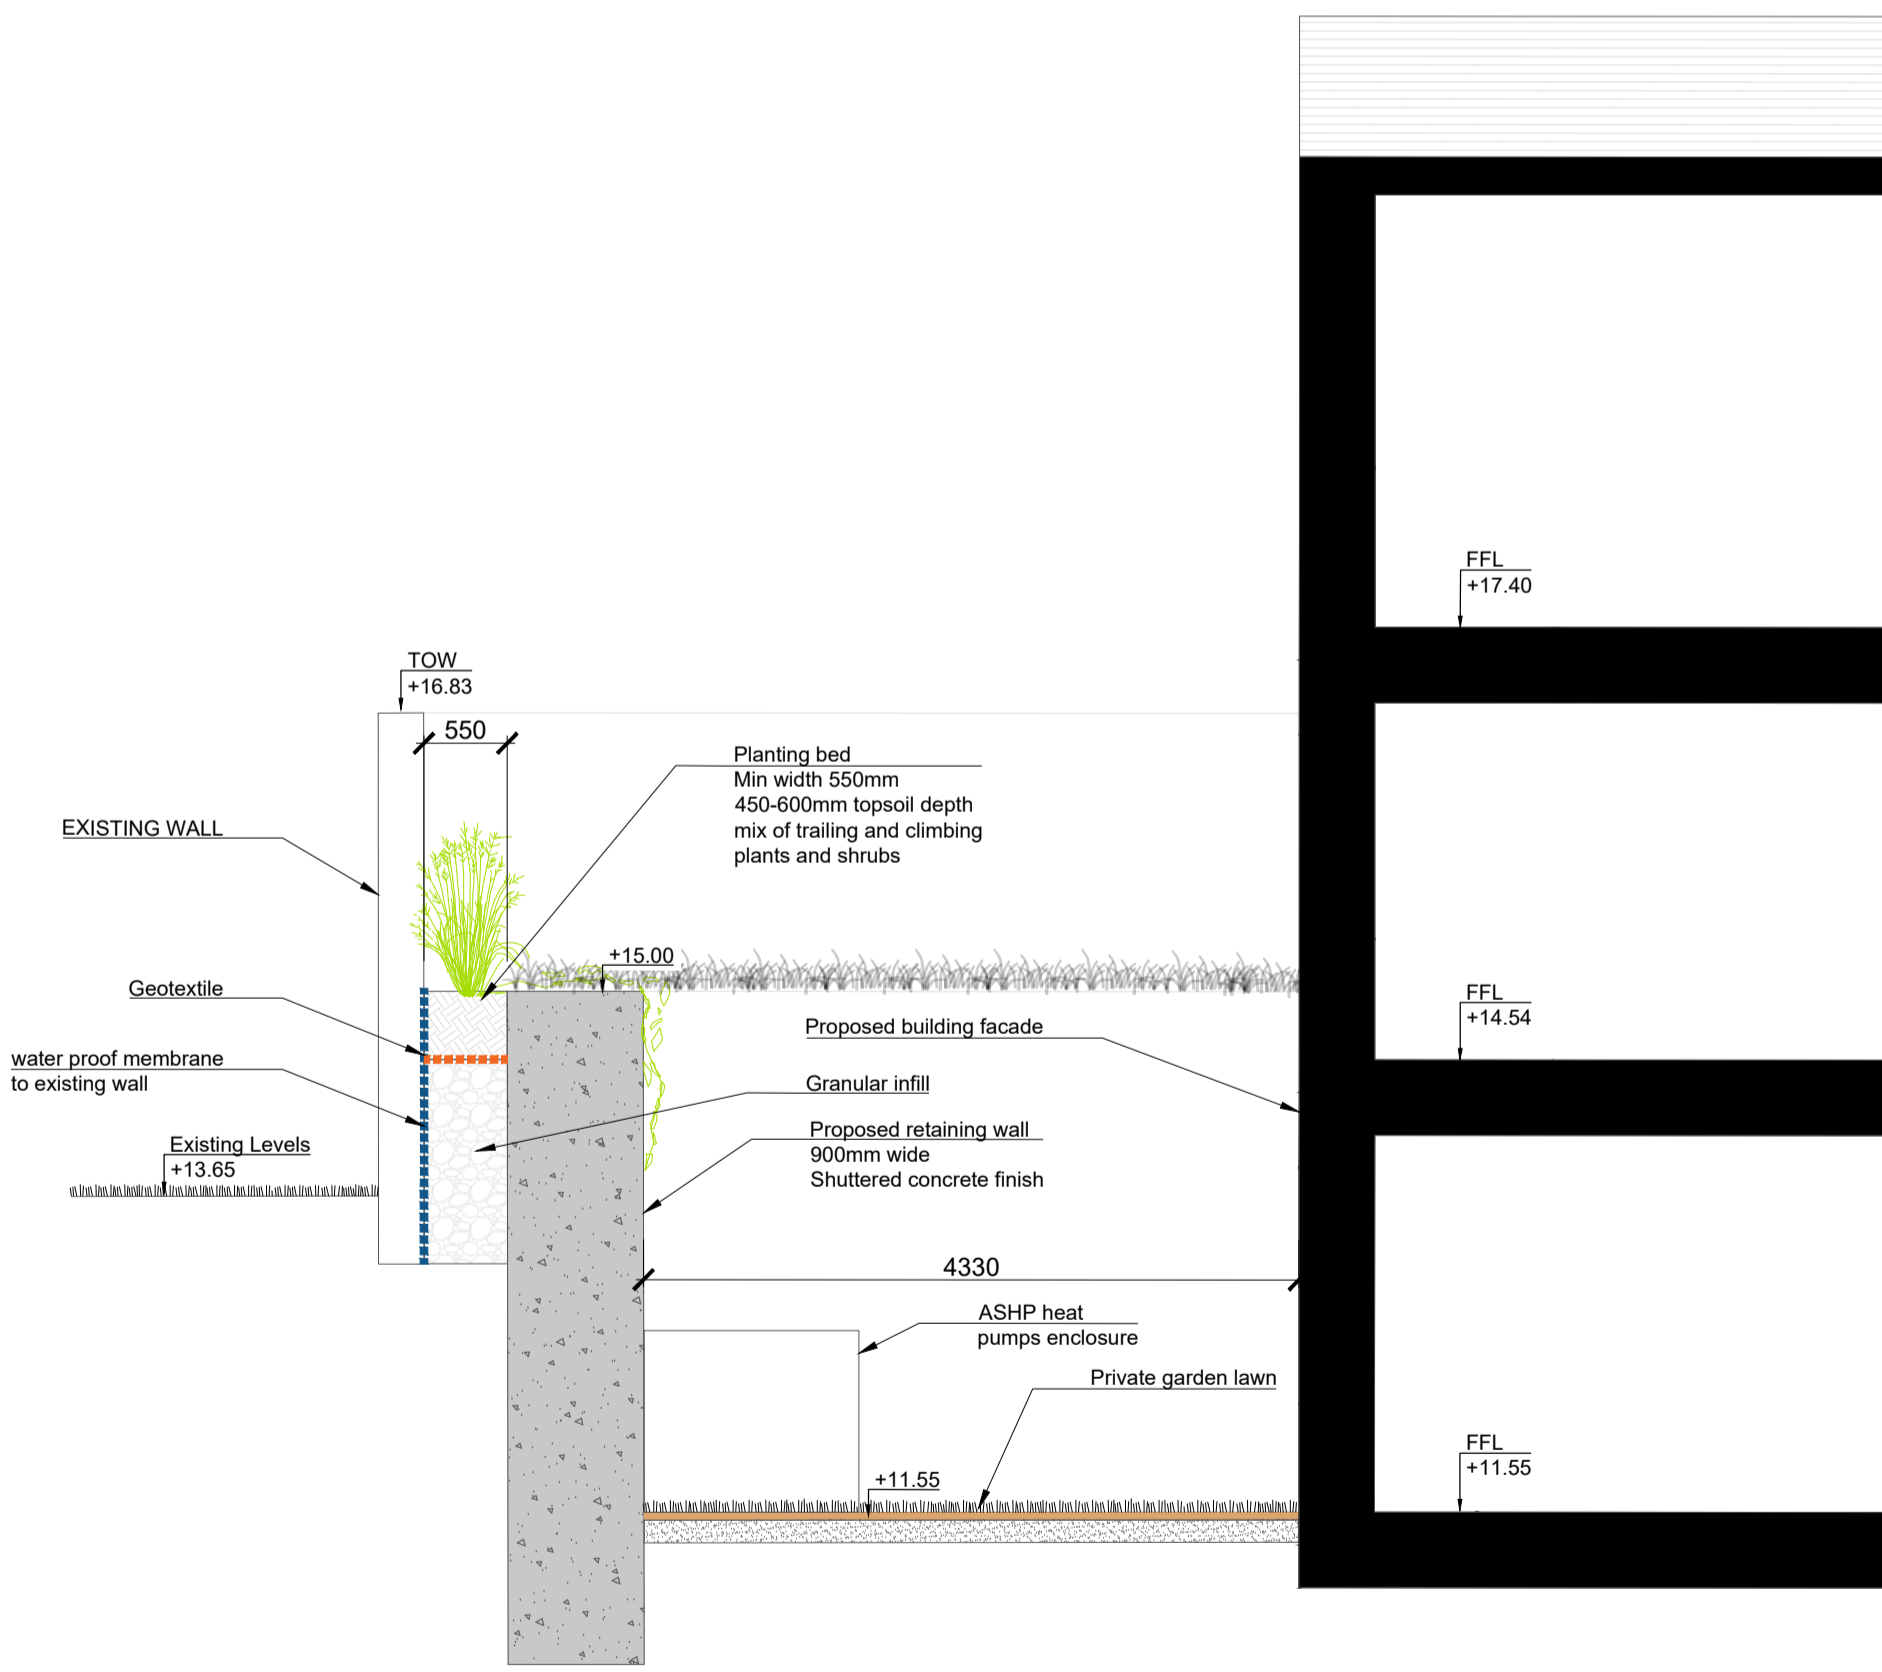

STONETOWN WEST BOUNDARY SECTION 03 - 1:50 @ A1 03 2008

NOTES:  
All dimensions are in millimeters unless otherwise stated and shall be checked and confirmed by the contractor on site. Any discrepancies shall be immediately reported to the landscape architect. Work to figured dimensions only. Do not scale from drawing. Do Not Scale. Use Figured Dimensions Only. Not for Construction Purposes unless Specifically Marked. © This Drawing is Copyright of Mitchell + Associates.  
www.mitchell.ie info@mitchell.ie +353 1 454 5066

REV	DESCRIPTION	DATE
P04	RFI Response	19/05/26
P03	RFI Response	11/05/26
P02	Stage 2A2 issue	09/12/25
P01	Planning issue	03/10/25

Mitchell + Associates

PROJECT TITLE:  
Cleaves  
CLIENT:  
LTT

DRAWING NAME:  
Landscape sections 06  
DRAWING NUMBER:  
2008

JOB NUMBER:  
LCLE001  
STATUS:  
Planning

DRAWN:  
AER  
CHECKED:  
PB  
SCALE:  
1:50 @ A1