


**Proposed Site Section**  
Clanmaurice Avenue 20 (1/2)

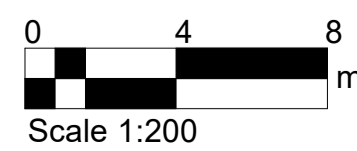


**Proposed Site Section**  
Clanmaurice Avenue 20 (2/2)

**NOTES:**  
Dimensions are not to be scaled from this drawing.  
Drawing only to be used for the purposes it was issued for.  
Landscape, public realm and neighbouring buildings shown indicatively.  
Existing site building plans and elevations are based on survey information drawings received on 11.09.2020.  
GEOData 1A-Measured Buildings Survey (Blocks 1-14)  
Existing levels are noted from topographic survey information received on 25.10.2024.  
GEOData 7A-18885-200-06 3D. Except where noted.  
Additional site and building section drawing information interpreted from BlueSky model received in 2025. Model has an accuracy of up to +/-50cm RMSE (Root Mean Square Error)



**FeildenCleggBradleyStudios**  
**bucholzmcveyARCHITECTS**  
**Mitchell + Associates**

**KEY:**  
 - Existing site profile within the application boundary  
 - Existing site level within the application boundary  
 - Proposed site level within the application boundary  
 - Existing site and building levels outside the application boundary

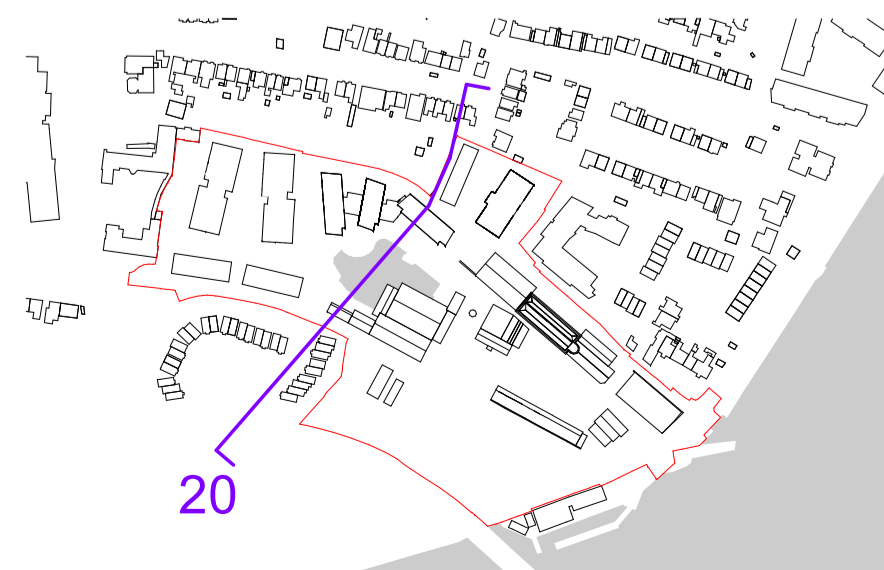

**FeildenCleggBradleyStudios**  
LLP  
London Office  
Tottenham Street  
London  
W1T 4RG  
t +44 20 7323 5737  
e london@fcbstudios.com

Rev	Status	Date
P01	Planning Issue ACP RFI Update	15.05.26

Job/Drawing No	Revision
CRQMP-FCBS-ZZ-ZZ-DR-AA-0720 P01	Status

Cleeves Limerick  
Proposed Site Sections - Clanmaurice Avenue 20  
Scale As indicated@A1 Drawn London  
Date 08/05/26 Checked GW FCBS project no 2027  
Do not scale All dimensions to be checked on site