



1 Block 2B - Central Wing - GA Section AA  
1 : 200




2 Block 2C - East Wing - GA Section BB  
1 : 200

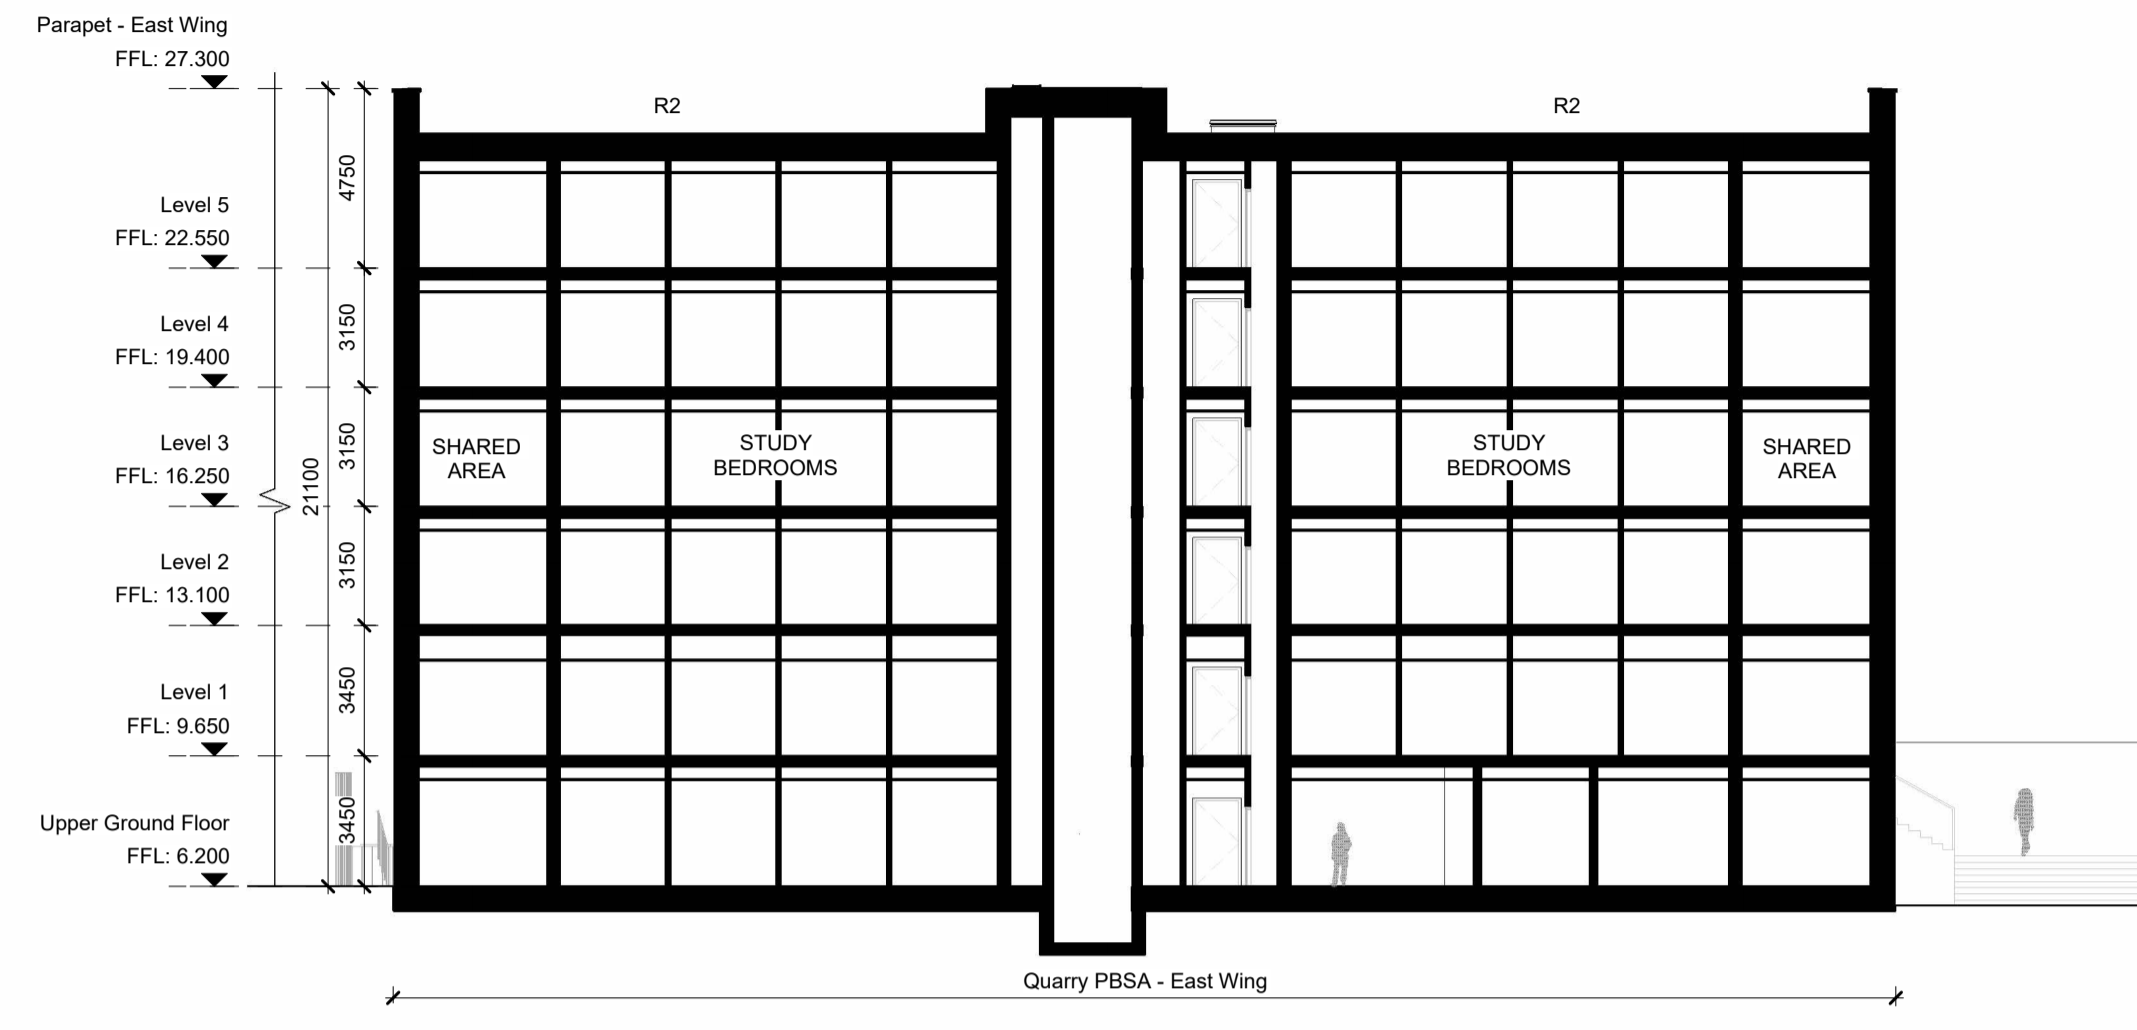


3 Block 2C - East Wing - GA Section CC  
1 : 200

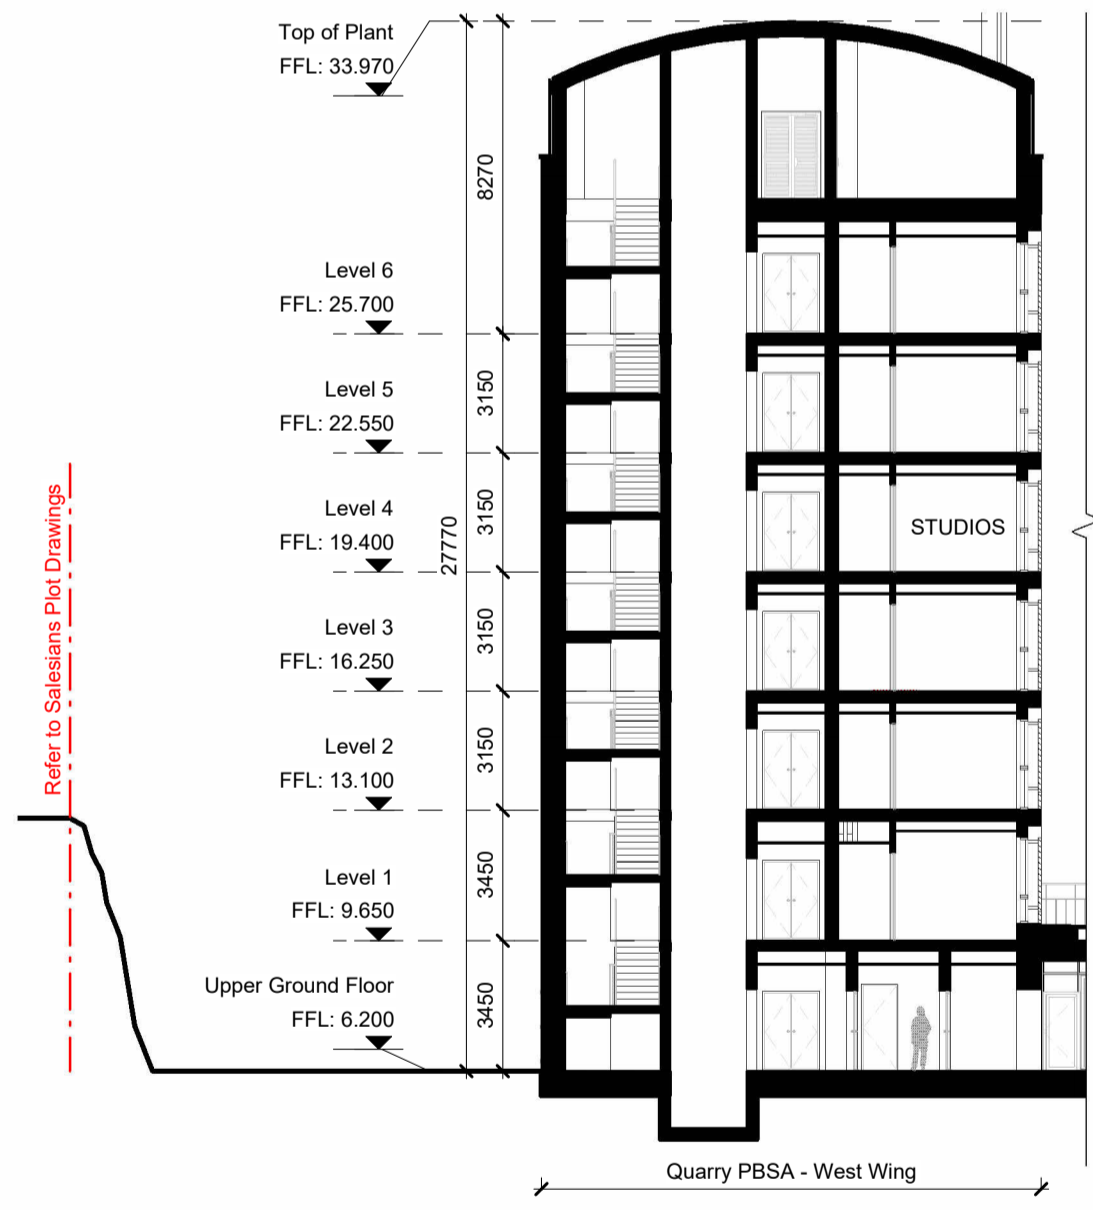

4 Block 2A - West Wing - GA Section DD  
1 : 200

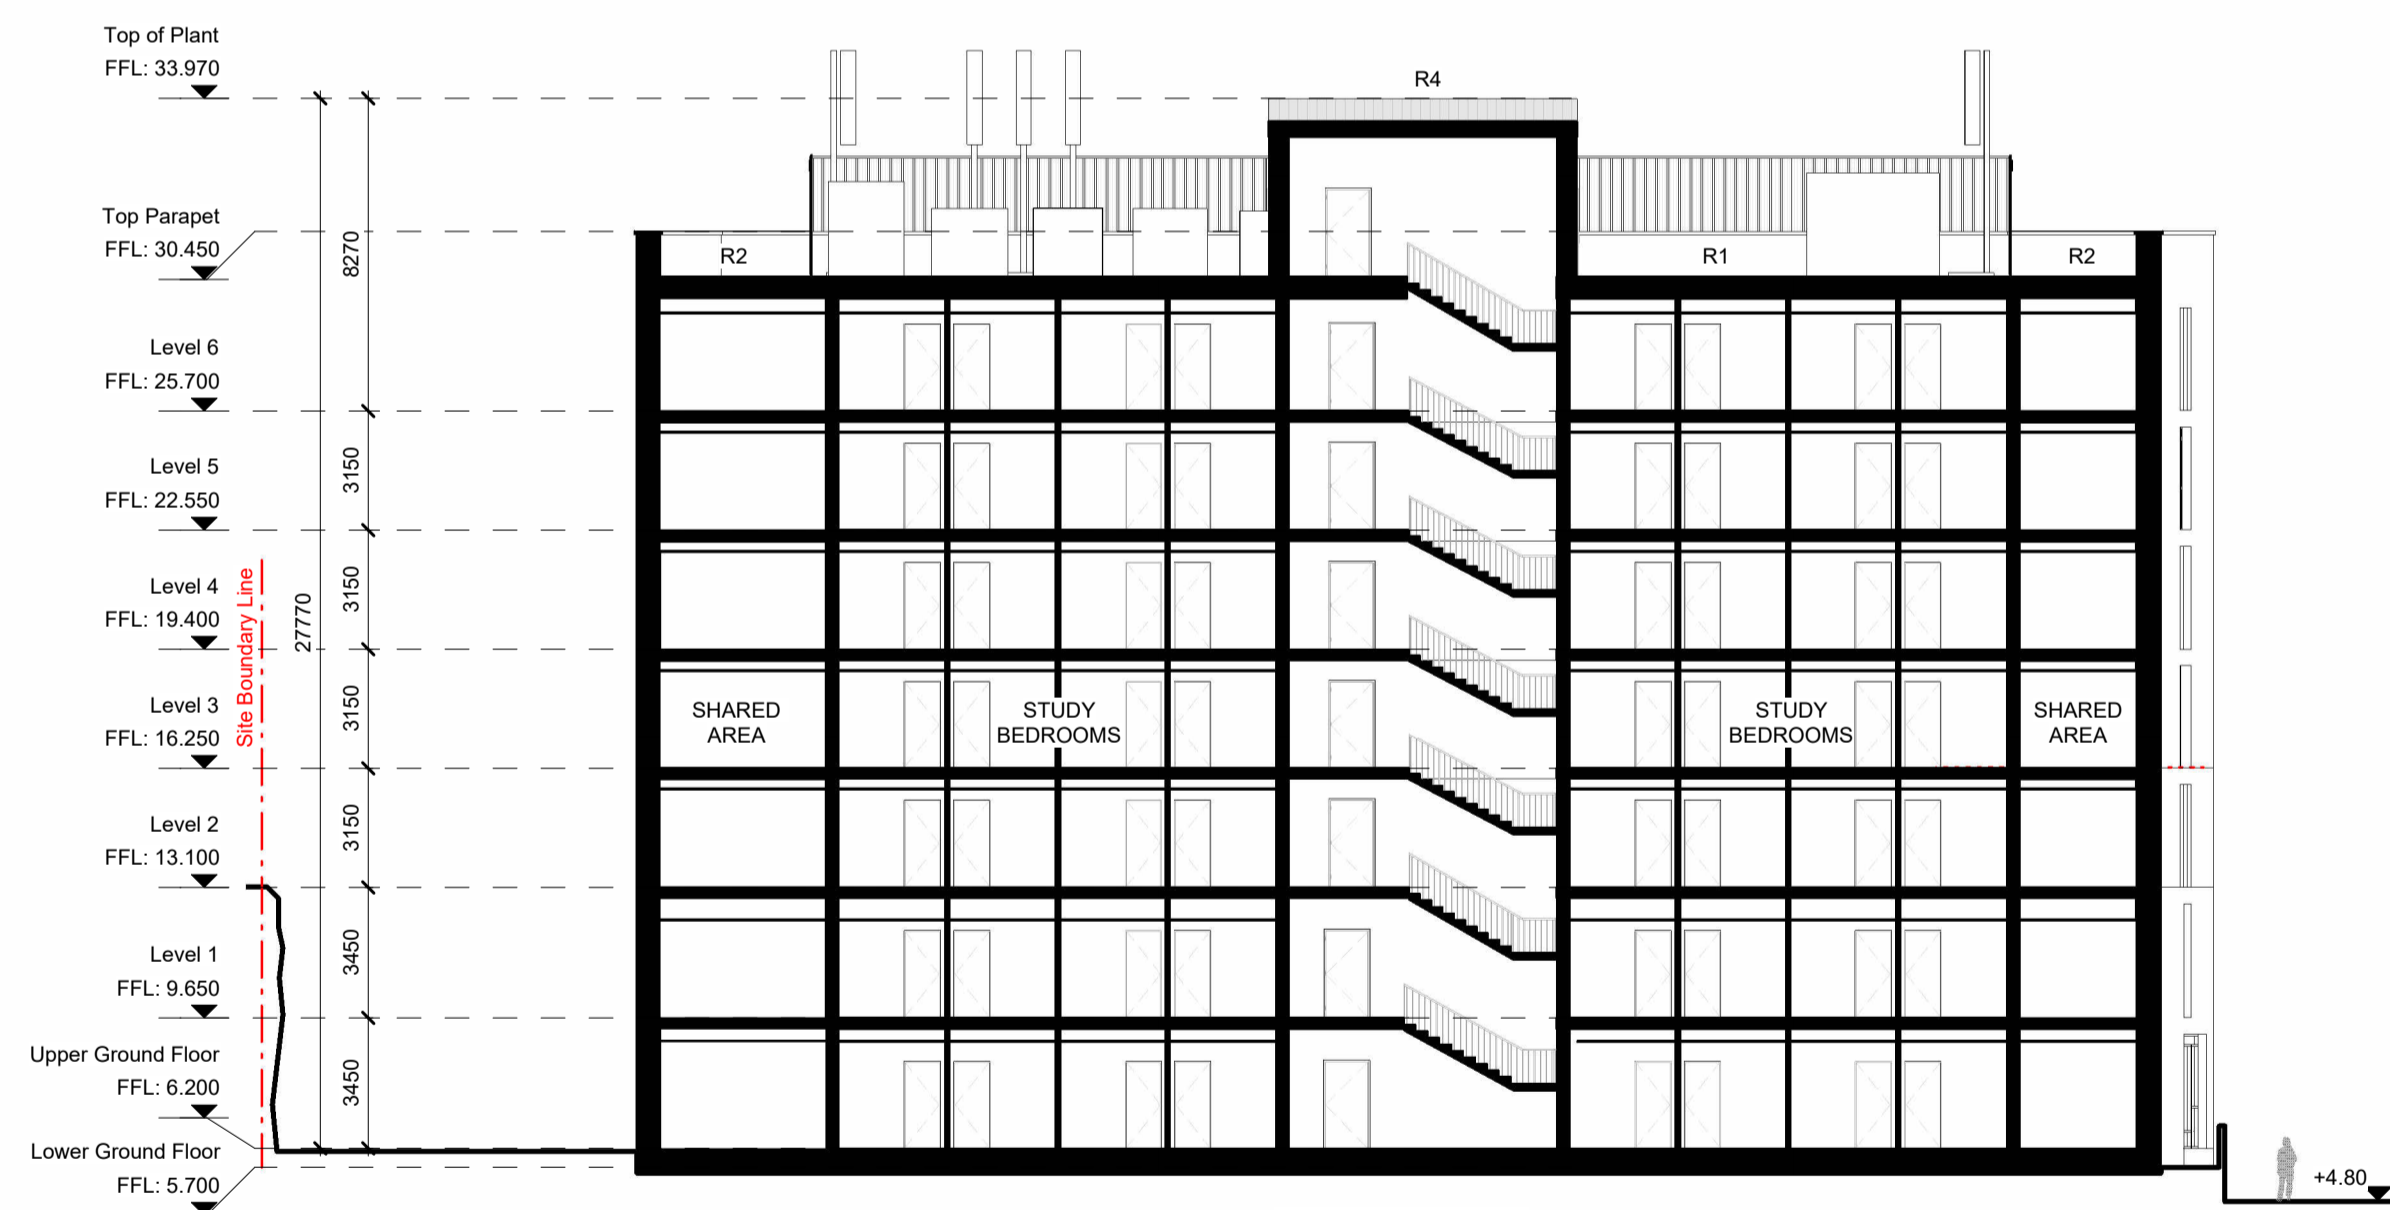

5 Block 2A - West Wing - GA Section EE  
1 : 200

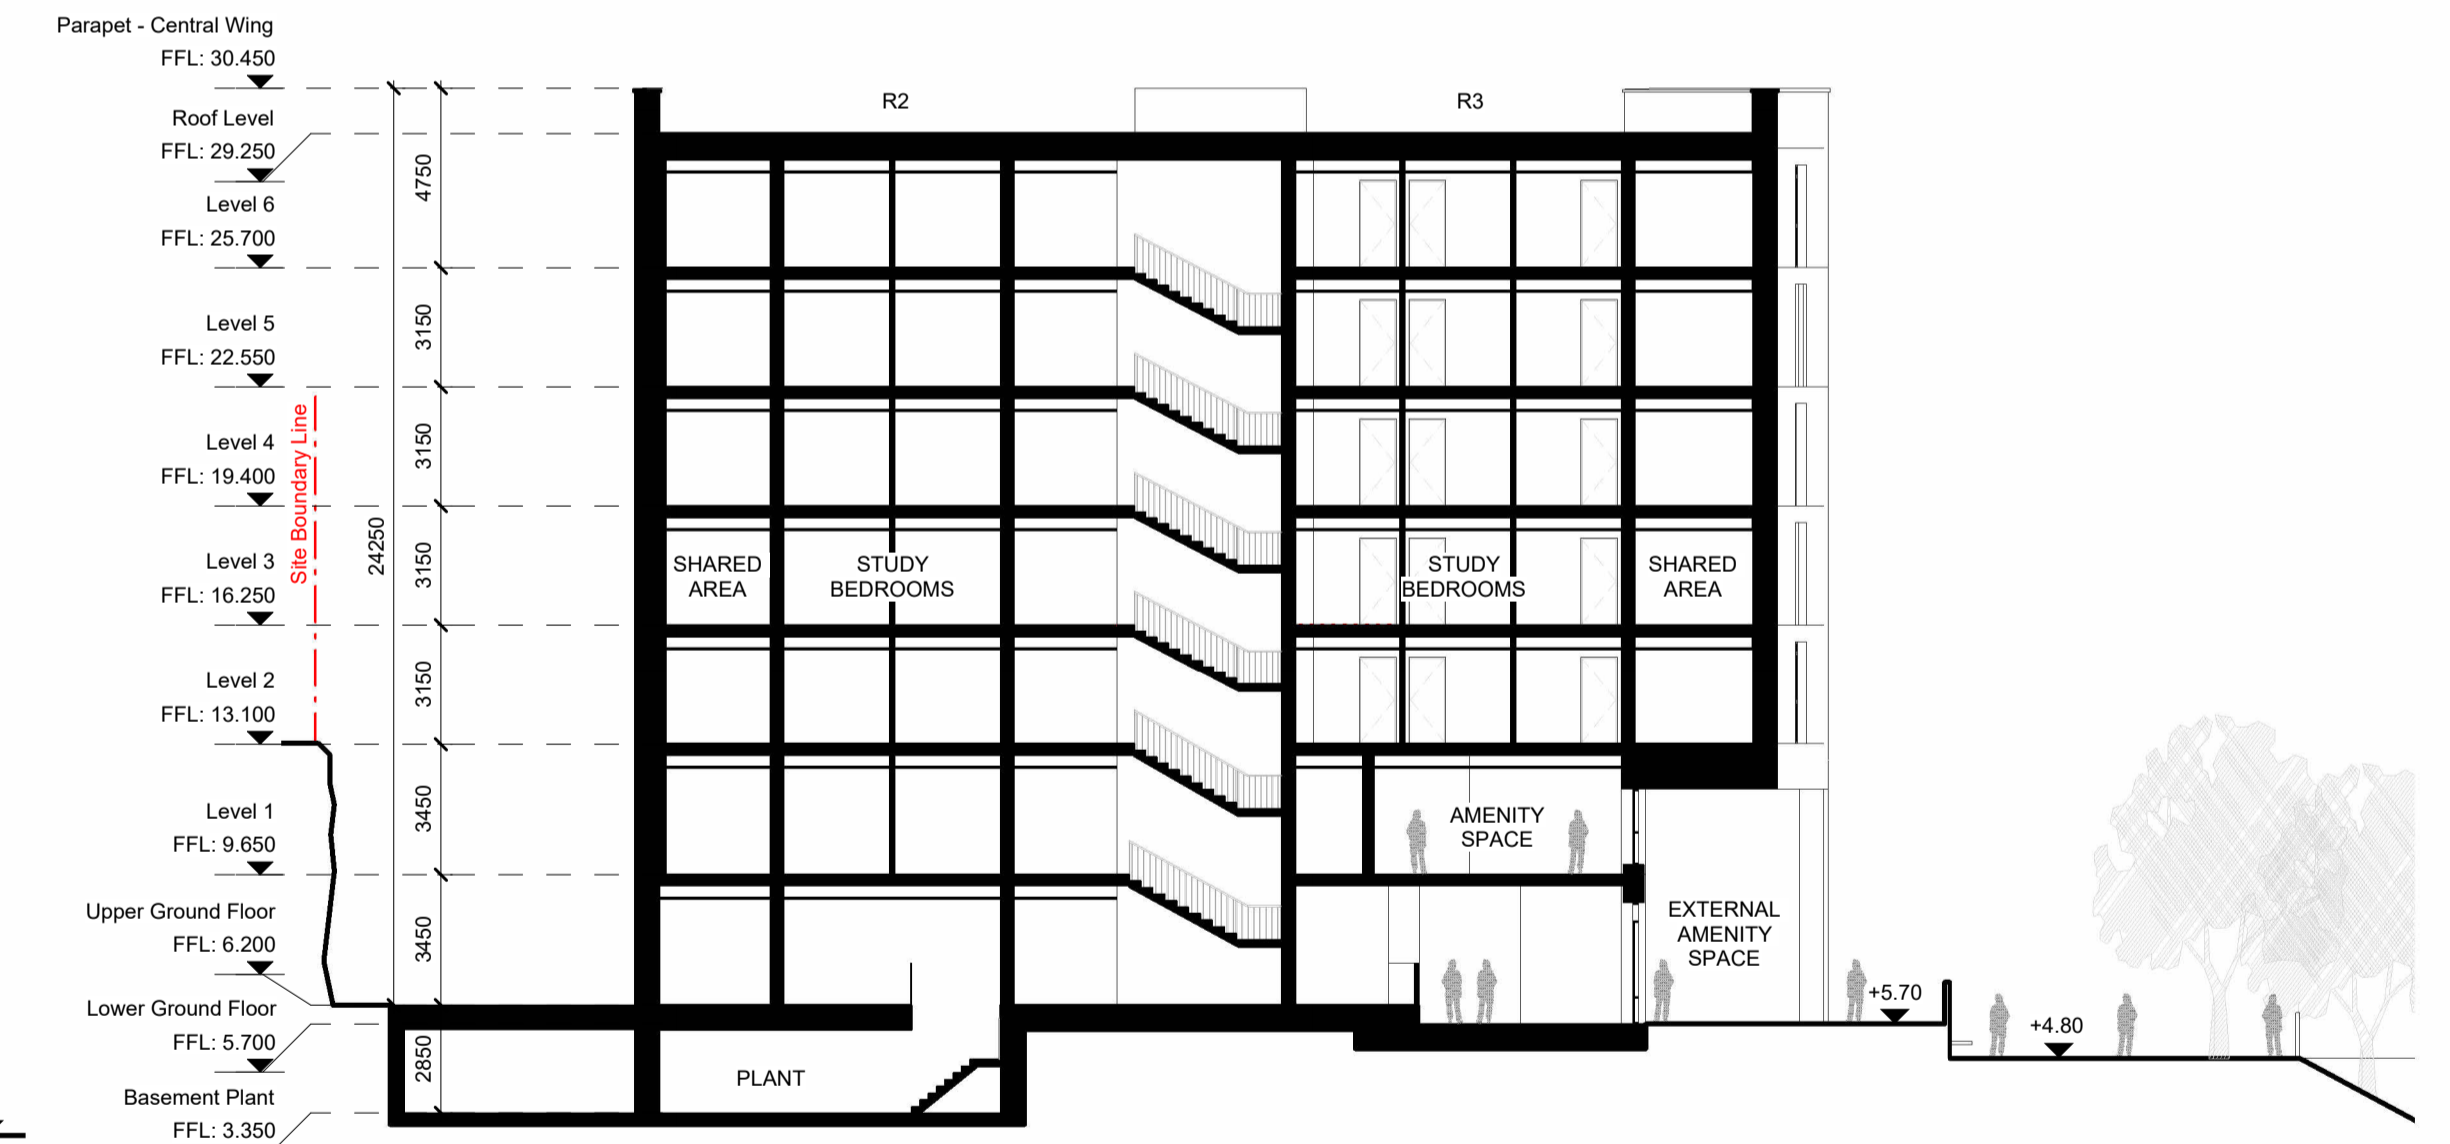

6 Block 2B - Central Wing - GA Section FF  
1 : 200

Revision	Drawn	Checked	Date	No.
STAGE 2A2 - AIDT DRAFT PLANNING ISSUE	LV/AL	KH	14/08/25	P01
DRAFT - PLANNING RFI RESPONSE - WINDOW TREATMENT	JM	KH	20/05/26	P02


**BMCEA Notes:**  
All levels and dimensions on this drawing are to be checked on site. No dimensions are to be scaled. Any discrepancies on this drawing are to be reported to the architect. This drawing is the copyright of Bucholz McEvoy Architects Ltd and may not be copied, altered, or reproduced in any form or passed to a third party without license or written consent. All work to comply with the Building Regulations.

This drawing is to be read in conjunction with all other application documentation and information as issued.

This is not a construction drawing, it is unsuitable for the purpose of construction and must on no account be used as such.

Areas have been prepared for our client Limerick Twenty Thirty Strategic Development DAC are approximate only and have been measured from dwg survey information drawings received on 11/09/2020 GEODATA-Measured Buildings Survey (Blocks 1-14). Net Internal Areas are annotated and approximate only. Construction tolerances, workmanship and design by others may affect stated areas.

- Roof Type Legend**
- R1 - Roof Type 1 - Flat Roof
  - R2 - Roof Type 2 - Extensive Green Roof System
  - R3 - Roof Type 3 - Flat Roof with PV Panels Over
  - R4 - Roof Type 4 - Sloped Curved Roof with Cladding
  - R5 - Roof Type 5 - Terrace

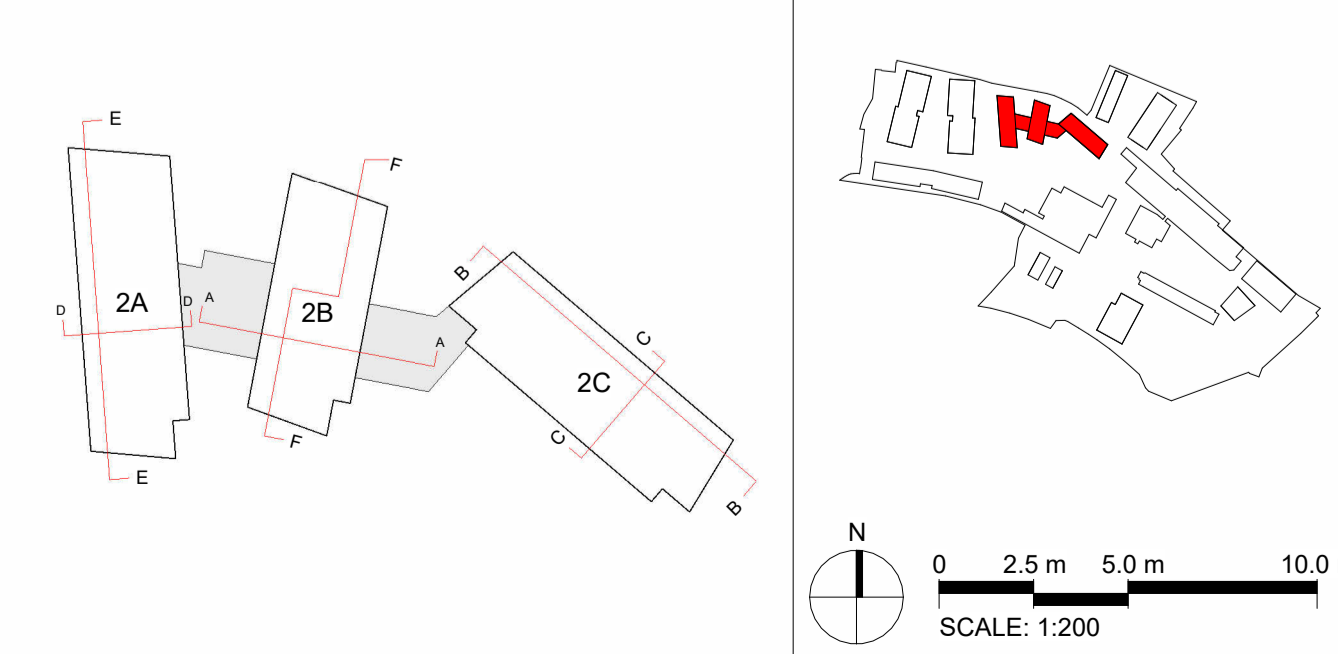

**STAGE 2A2 - PLANNING ISSUE**

drawing Quarry Sections 01 - Proposed

drawing no. CRQMP-BMEA-2X-ZZ-DR-AA-2760

project	scale	drawn	project no.
Cleeves Riverside Quarter Masterplan	1:200 @ A1	LV/AL	CRQMP
client	date	checked	revision
Limerick Twenty Thirty	Oct. 2025	KH	P02

**bucholzmcEvoyARCHITECTS**

UNIT C MOUNTPLEASANT BUSINESS CENTRE UPPER MOUNTPLEASANT AVENUE DUBLIN 6 IRELAND  
T +353 1 496 6340 F +353 1 496 6341 INFO@BMCEA.COM WWW.BMCEA.COM