

27th February, 2019.

**To: The Cathaoirleach and Each Member of the Municipal District of
Newcastle West**

Disposal of Land at Coolaboy, County Limerick.

A Chomhairleoir, a chara,

It is intended that the following proposed Disposal of Land by way of lease, at Coolaboy, Dromcollogher, will be included on the Agenda for the March Council Meeting:

Dispose of 2.7836 Hectares at Coolaboy, Dromcollogher, County Limerick to Dromcollogher Community Council for the purpose of creating a Town Park. The Council has retained land at this location for the proposed development of a Burial Ground.


The land in question (2.7836 hectares) is not required by the Council for any of its functions.

The consideration is €1.

Is mise le meas,



**Tina Knox,
Administrative Officer,
Property Services.**

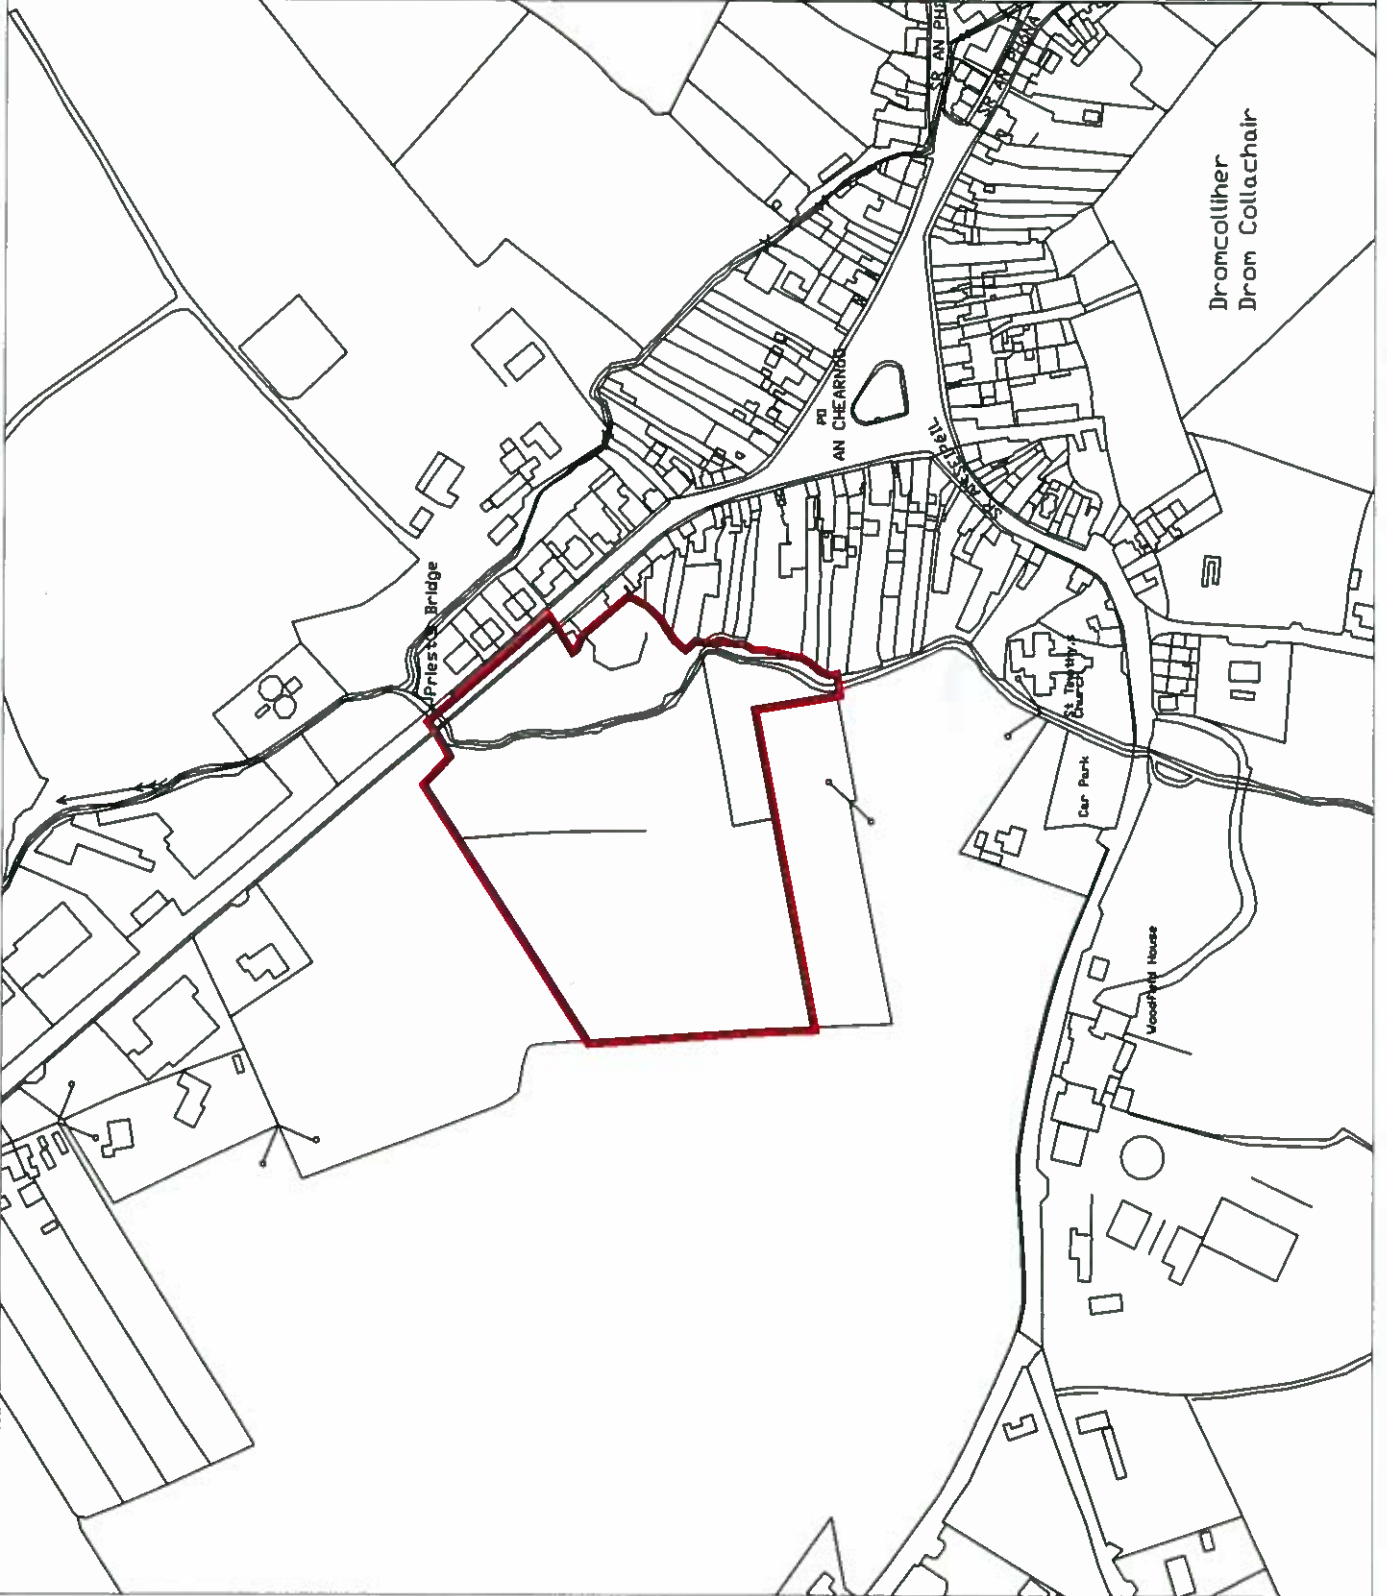

Limerick City and County Council
to Dromcolliher Community
Development Group site to be
transferred outlined in red
comprising of 2.7836 Hct/6.8851
Acres

Date	By	Authorisation	Notes
Drawn by	M. TIERNEY		
Scale	1:2500	Area: 0.024-0.085-ACRES	
Date	FEB-2016		
Project			

Dromcolliher Community
Development Group

Planning No. P4523-C

Comhairle Cathrach
& Contae Limerick
Limerick City
& County Council

Planning No. **Mis 523 C**

Date: -